


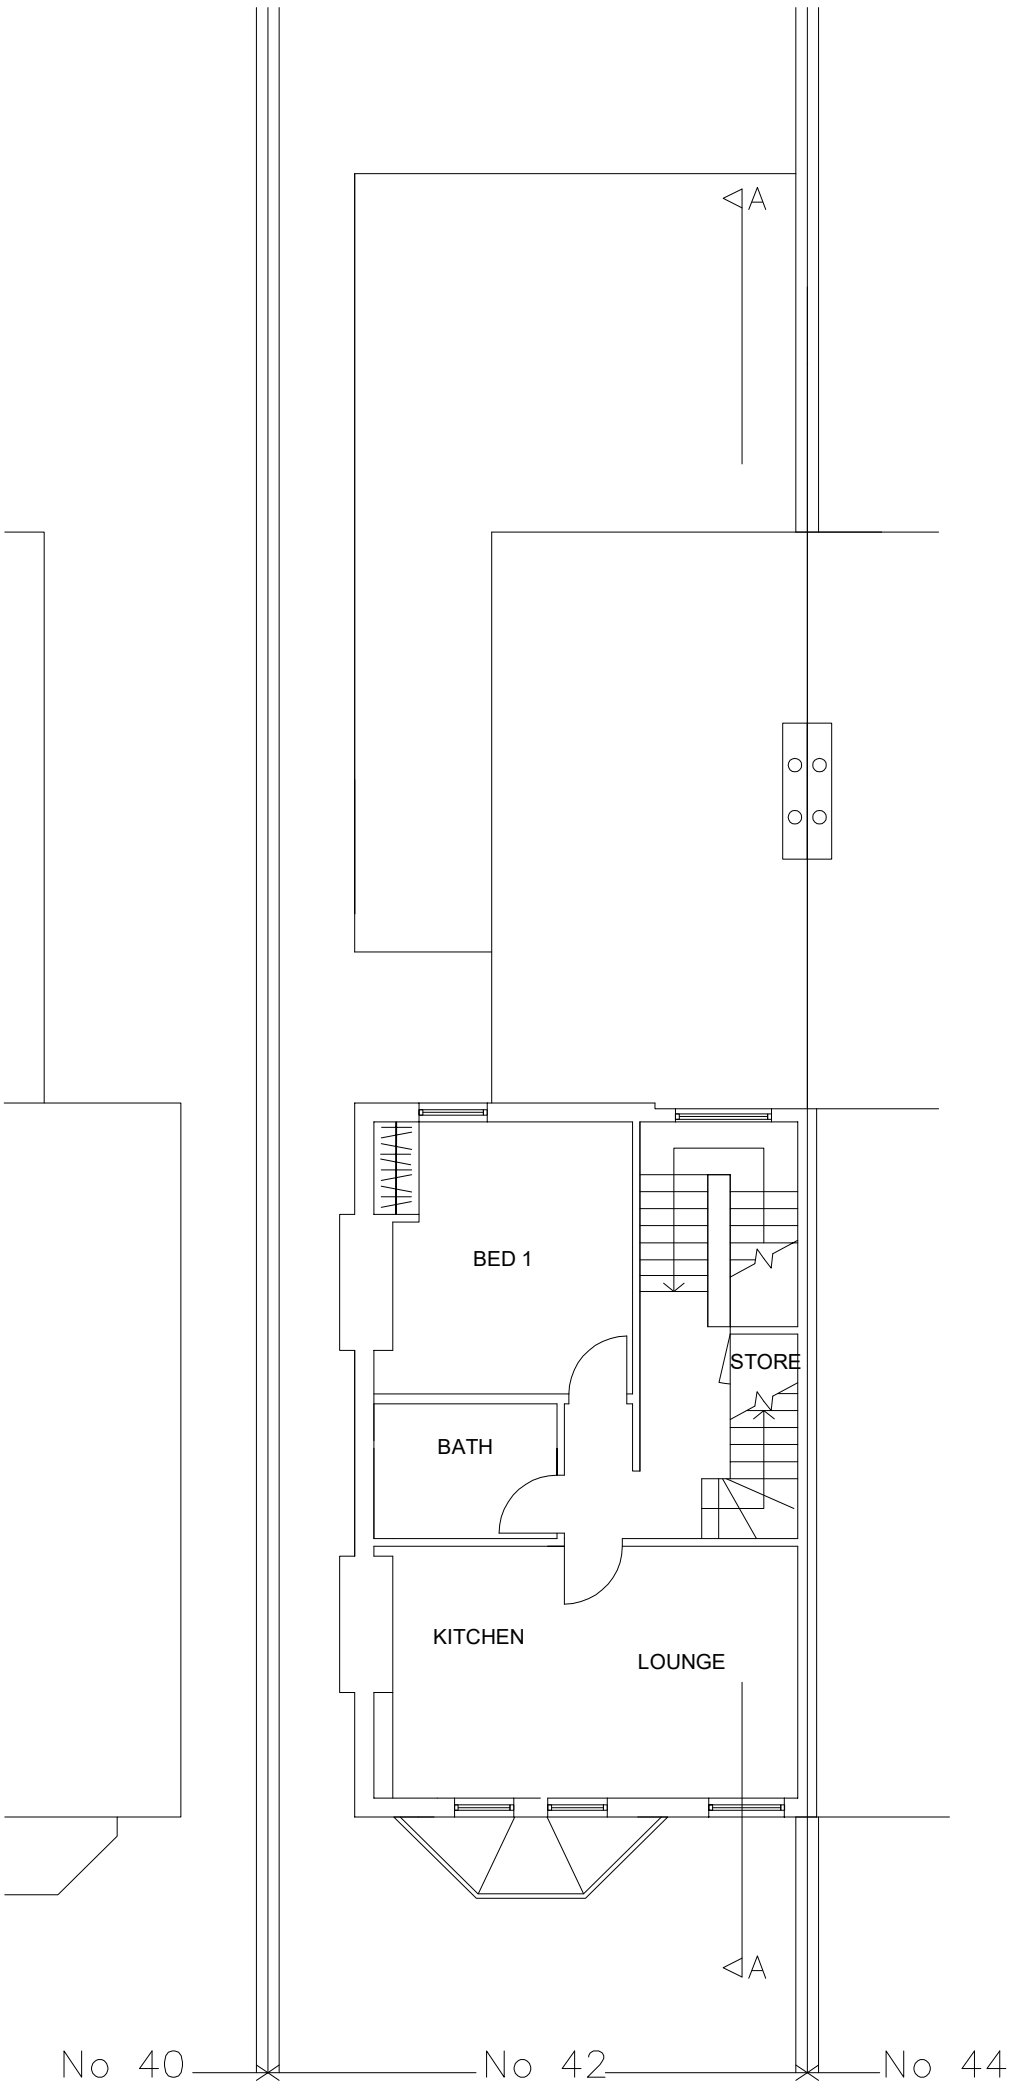

SECOND FLOOR PLAN



TITLE		ADDRESS	
PROPOSED DRAWINGS		42 FORDWYCH ROAD LONDON, NW2	

CLIENT		SCALE		DATE	
Mr.		1:100 @ A3		APRIL 2019	
DRAWING NO.		REV.		G	
190417/11					



URBAN REGEN LONDON Ltd.

Tel: 07970 647 449 Fax: 020 8963 9991 Email: urrlondon@qol.com