
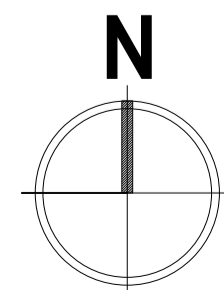


Snowman house

Abbey Road

Emminster House

5 West Elevation - Existing
1:100

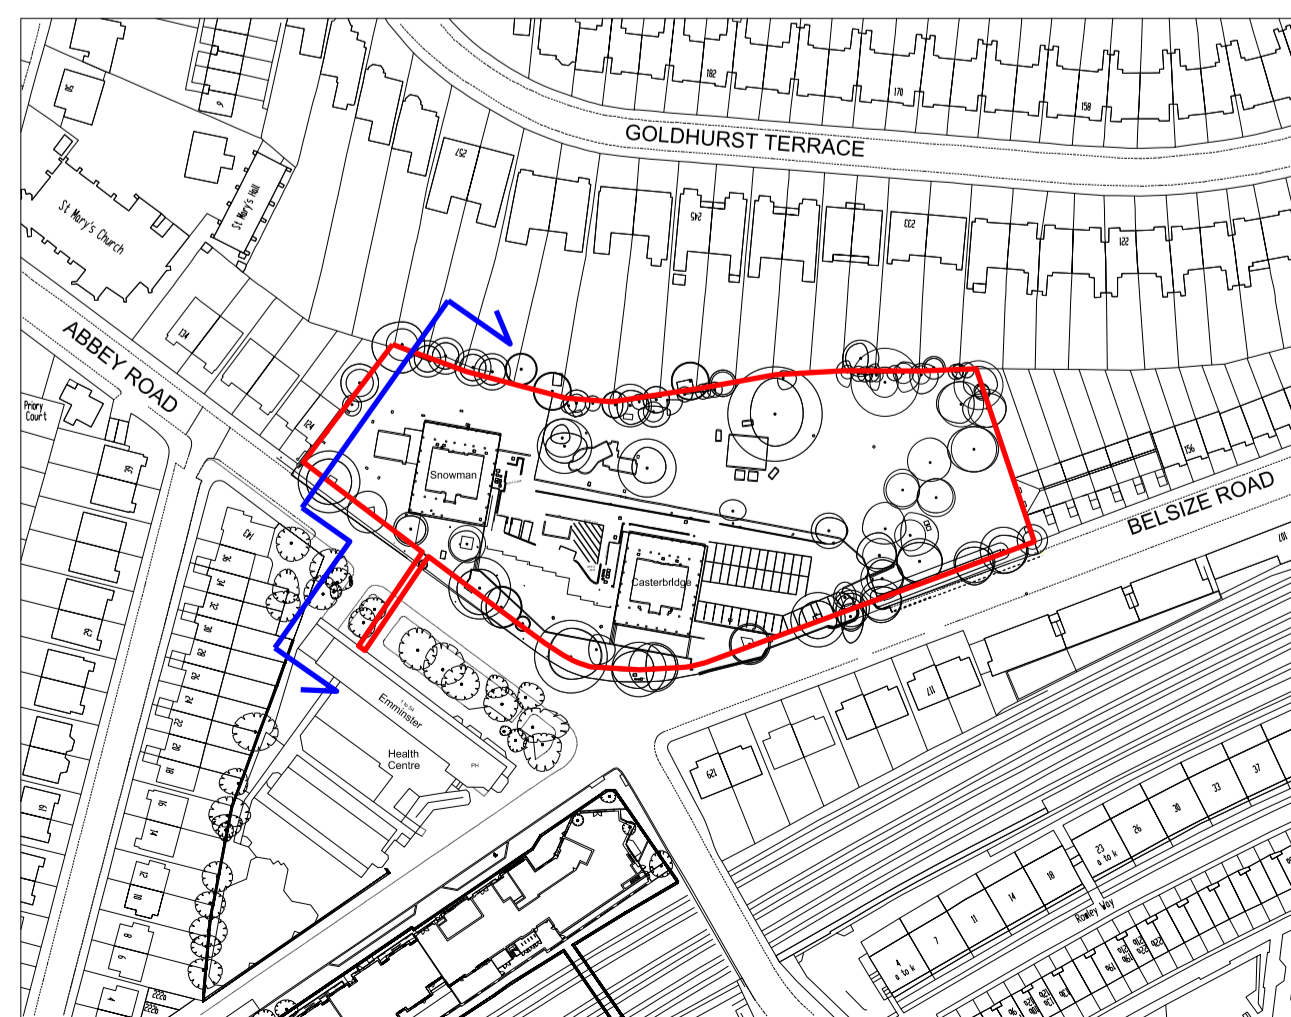

SCALE 1 : 100
0 2 4 6

Rev	Description	Date	Dr by	App by
original by	Author	date created	05/20/20	approved by
				Approver



T +44(0)20 78379789
E london@ahr.co.uk
www.ahr.co.uk

client name	WATES		
project	ABBEY AREA PHASE 2		
drawing	General Arrangement Elevations Existing West Elevation - Foot bridge		
computer file	C:\Users\adam.ahm\Documents\58000-AHR-ZZ-XX-DR-A-0002_Adam.Shahar		plot date
project number	2019.00508.000	scale	As indicated@A1
drawing number	440300-AHR-ZZ-XX-DR-A-0008	rev	issue status
<small>This drawing is to be read in conjunction with all related drawings. All dimensions must be checked and verified on site before commencing any work or producing shop drawings. The originator should be notified immediately of any discrepancy. This drawing is copyright and remains the property of AHR.</small>			