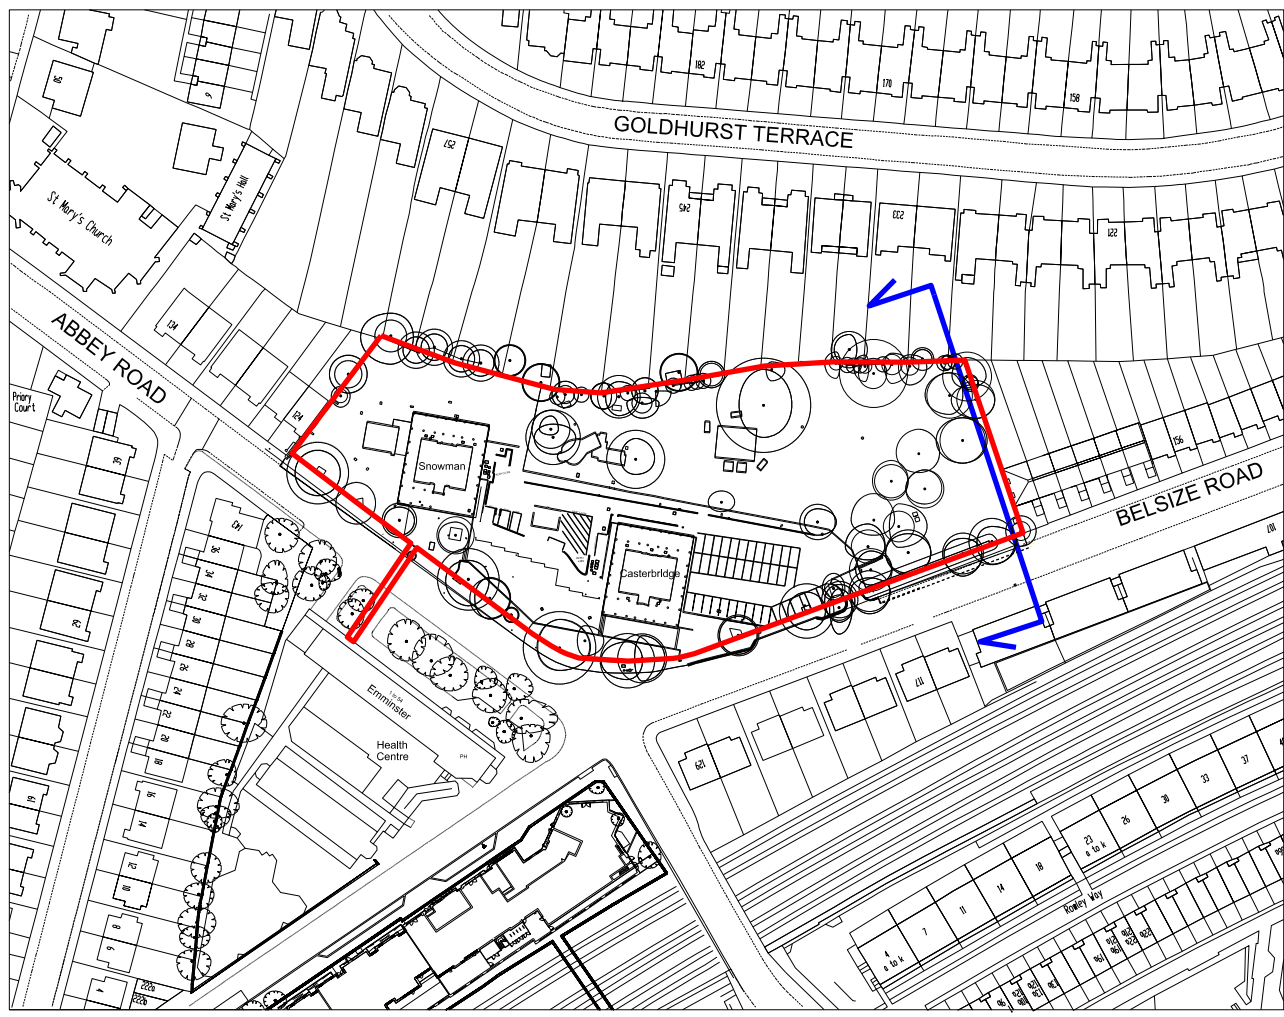


Belsize Road

Existing open space (proposed location for healthcare and community centre)

4

East Elevation - Existing
1:100

Rev	Description	Date	Dr by	App by
original by	date created	05/20/20	approved by	Author

AHR

AHR London Ltd
5-8 Hardwick Street
London
EC1R 4RG
United Kingdom

T +44(0)20 78379789
E london@ahr.co.uk
www.ahr.co.uk

client name WATES			
project ABBEE AREA PHASE 2			
drawing General Arrangement Elevations Existing East Elevation			
computer file C:\Users\adam.ahar\Documents\60000-AHR-ZZ-XX-A002_Adam.Shahar		plot date	
project number 2019.00508.000		scale As indicated@A1	
drawing number 440300-AHR-ZZ-XX-DR-A-0007		rev	issue status
This drawing is to be read in conjunction with all related drawings. All dimensions must be checked and verified on site before commencing any work or producing shop drawings. The originator should be notified immediately of any discrepancy. This drawing is copyright and remains the property of AHR.			

