


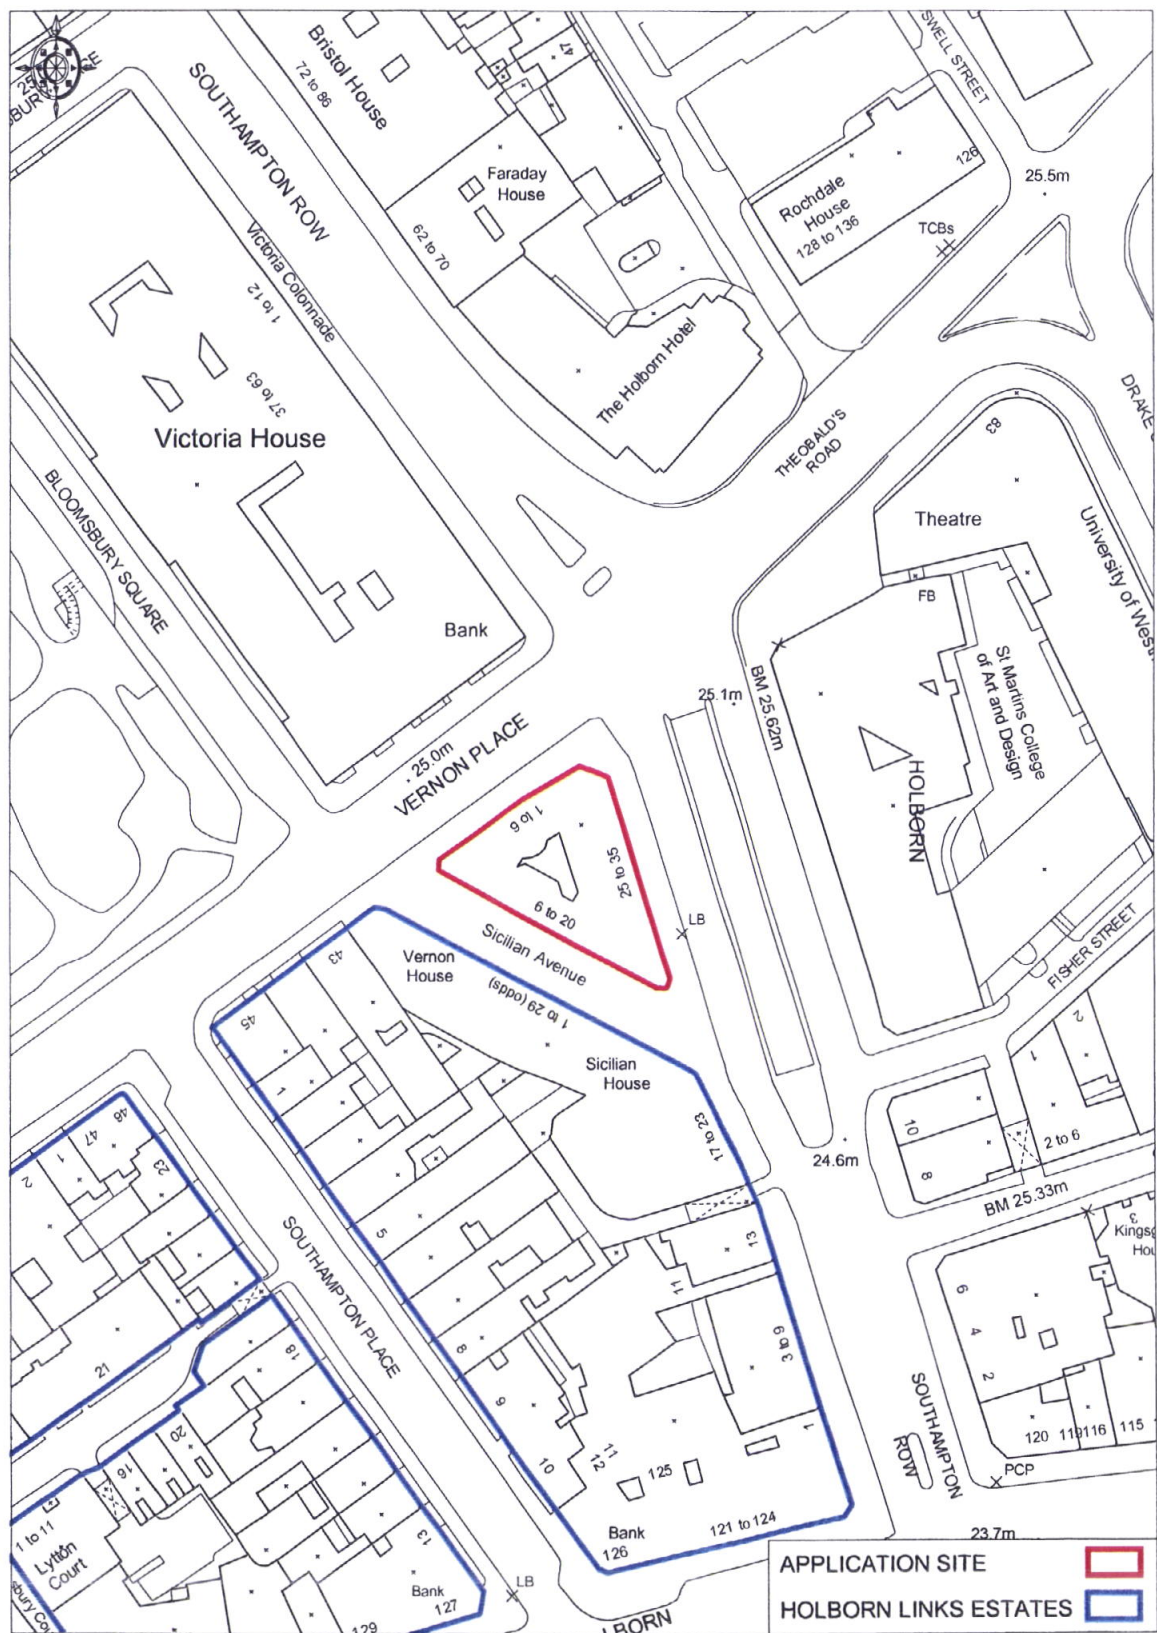

© Crown Copyright. All rights reserved. Licence number 100020449. Plotted Scale - 1:1250

LONDON BOROUGH OF CAMDEN
TOWN AND COUNTRY PLANNING ACTS

This map was created with Promap

14 OCT 2005
SITE PLAN : ME1
3 RECOMMENDATION ROW
LONDON AG
LONDON AG

MONTAGU EVANS
CHARTERED SURVEYORS

Date : August 2005 Scale 1:1250 North

Premier House,
44-48 Dover Street, London W1S 4AZ
Tel : 020-7493 4002 Fax : 020-7312 7548

Case 14/05/05