



Existing Ground Floor Plan

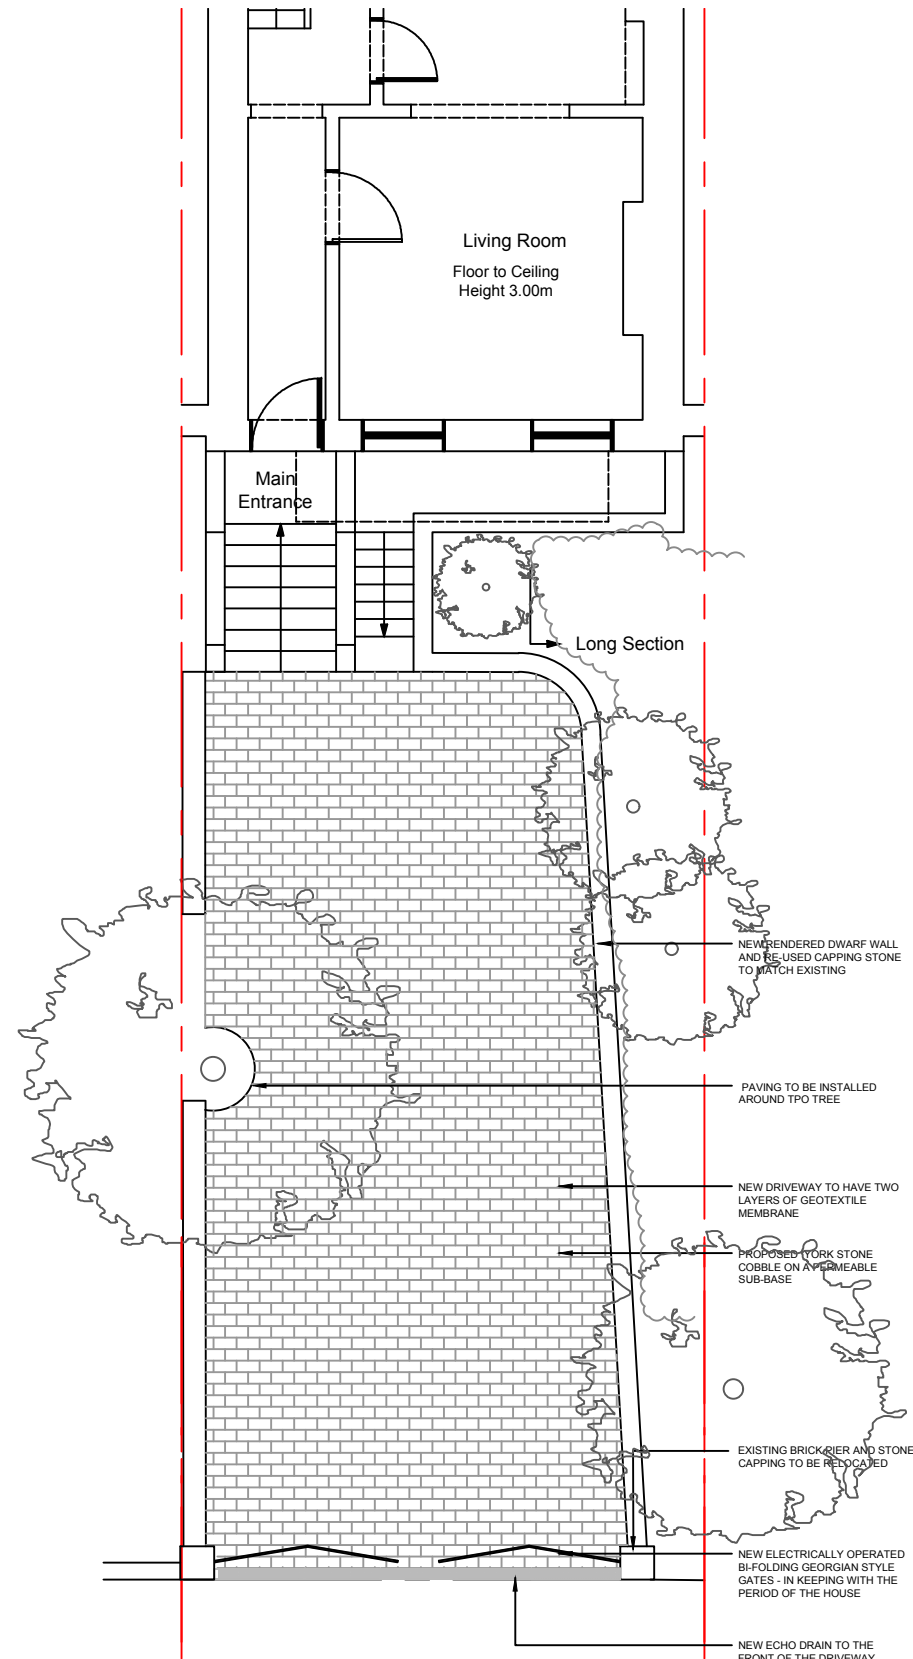

Proposed Ground Floor Plan

 

NOTES

DO NOT SCALE FROM DRAWING. ALL DIMENSIONS, LEVELS, COORDINATES, SETTING OUT, TO BE CHECKED ON SITE AND ANY DISCREPANCY REPORTED IMMEDIATELY TO THE ARCHITECT AND PROJECT MANAGER.

PROJECT

131 HAVERSTOCK HILL

CLIENT

MR & MRS RYAZANTSEV

DRAWING NAME

EXISTING & PROPOSED GROUND FLOOR PLAN

DRAWING NUMBER	DATE
20013 (P) 5005 B	12 06 20

STATUS	SCALE
PLANNING	1:100 @ A3

REVISIONS

Rev A 22 06 20
Rev B 25 06 20

PLACE 54
ARCHITECTS

54 Boston Place
London NW1 6ER
T: 0207 724 9395
E: info@place54architects.com
www.place54architects.com