


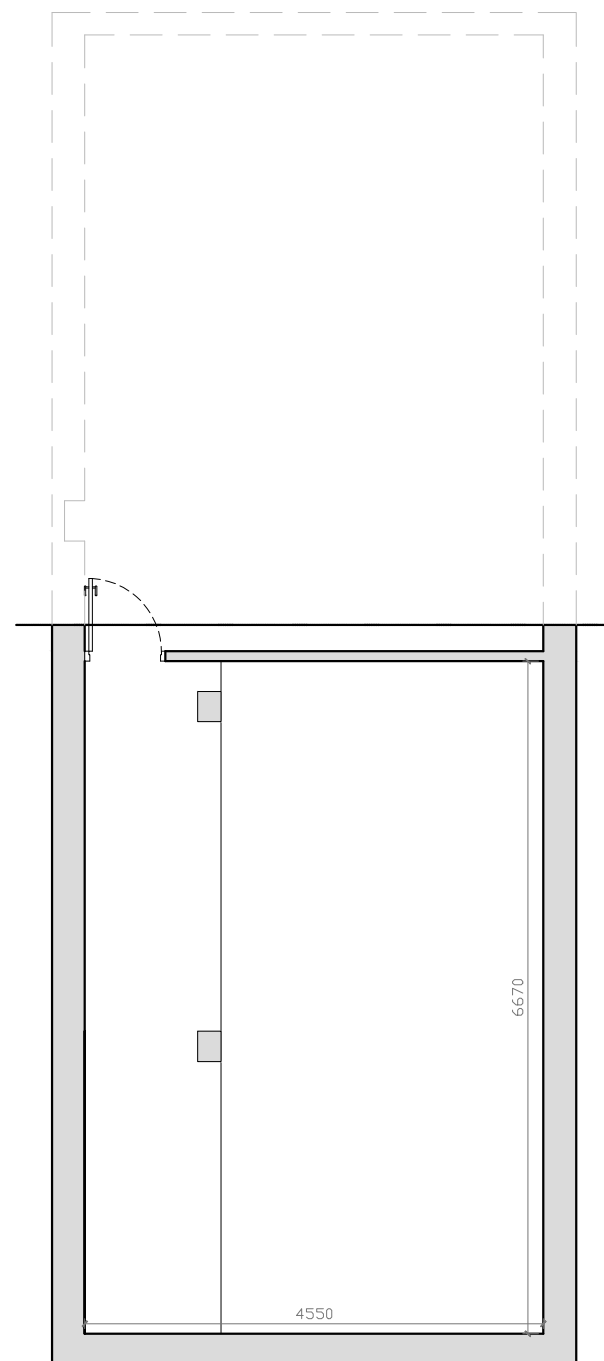

PLANNING, ARCHITECTURAL, & DESIGN SERVICES
STARLING CONSTRUCTIONS LTD.
SUITE 805, CROWN HOUSE
NORTH CIRCULAR ROAD, LONDON
NW10 7PN

PROJECT LOCATION

3 GOODE PLACE
FITZROVIA
LONDON W1T 4SG

DRAWING TITLE & NO.

EXISTING BASEMENT PLAN
3GP_EP_B

COUNCIL


CAMDEN COUNCIL

DATE

30.06.2020

SCALE

SCALE 1:75 @A3

 



PLANNING, ARCHITECTURAL, & DESIGN SERVICES
STARLING CONSTRUCTIONS LTD.
SUITE 805, CROWN HOUSE
NORTH CIRCULAR ROAD, LONDON
NW10 7PN

PROJECT LOCATION

3 GOODE PLACE
FITZROVIA
LONDON W1T 4SG

DRAWING TITLE & NO.

EXISTING GROUND FLOOR PLAN
3GP_EP_00

COUNCIL

CAMDEN COUNCIL

DATE

30.06.2020

SCALE

SCALE 1:75 @A3



4 GOODGE PLACE

3 GOODGE PLACE

2 GOODGE PLACE

50 GOODGE STREET



PLANNING, ARCHITECTURAL, & DESIGN SERVICES
STARLING CONSTRUCTIONS LTD.
SUITE 805, CROWN HOUSE
NORTH CIRCULAR ROAD, LONDON
NW10 7PN

PROJECT LOCATION

3 GOODE PLACE
FITZROVIA
LONDON W1T 4SG

DRAWING TITLE & NO.

EXISTING FIRST FLOOR PLAN
3GP_EP_01

COUNCIL


CAMDEN COUNCIL

DATE

30.06.2020

SCALE

SCALE 1:75 @A3

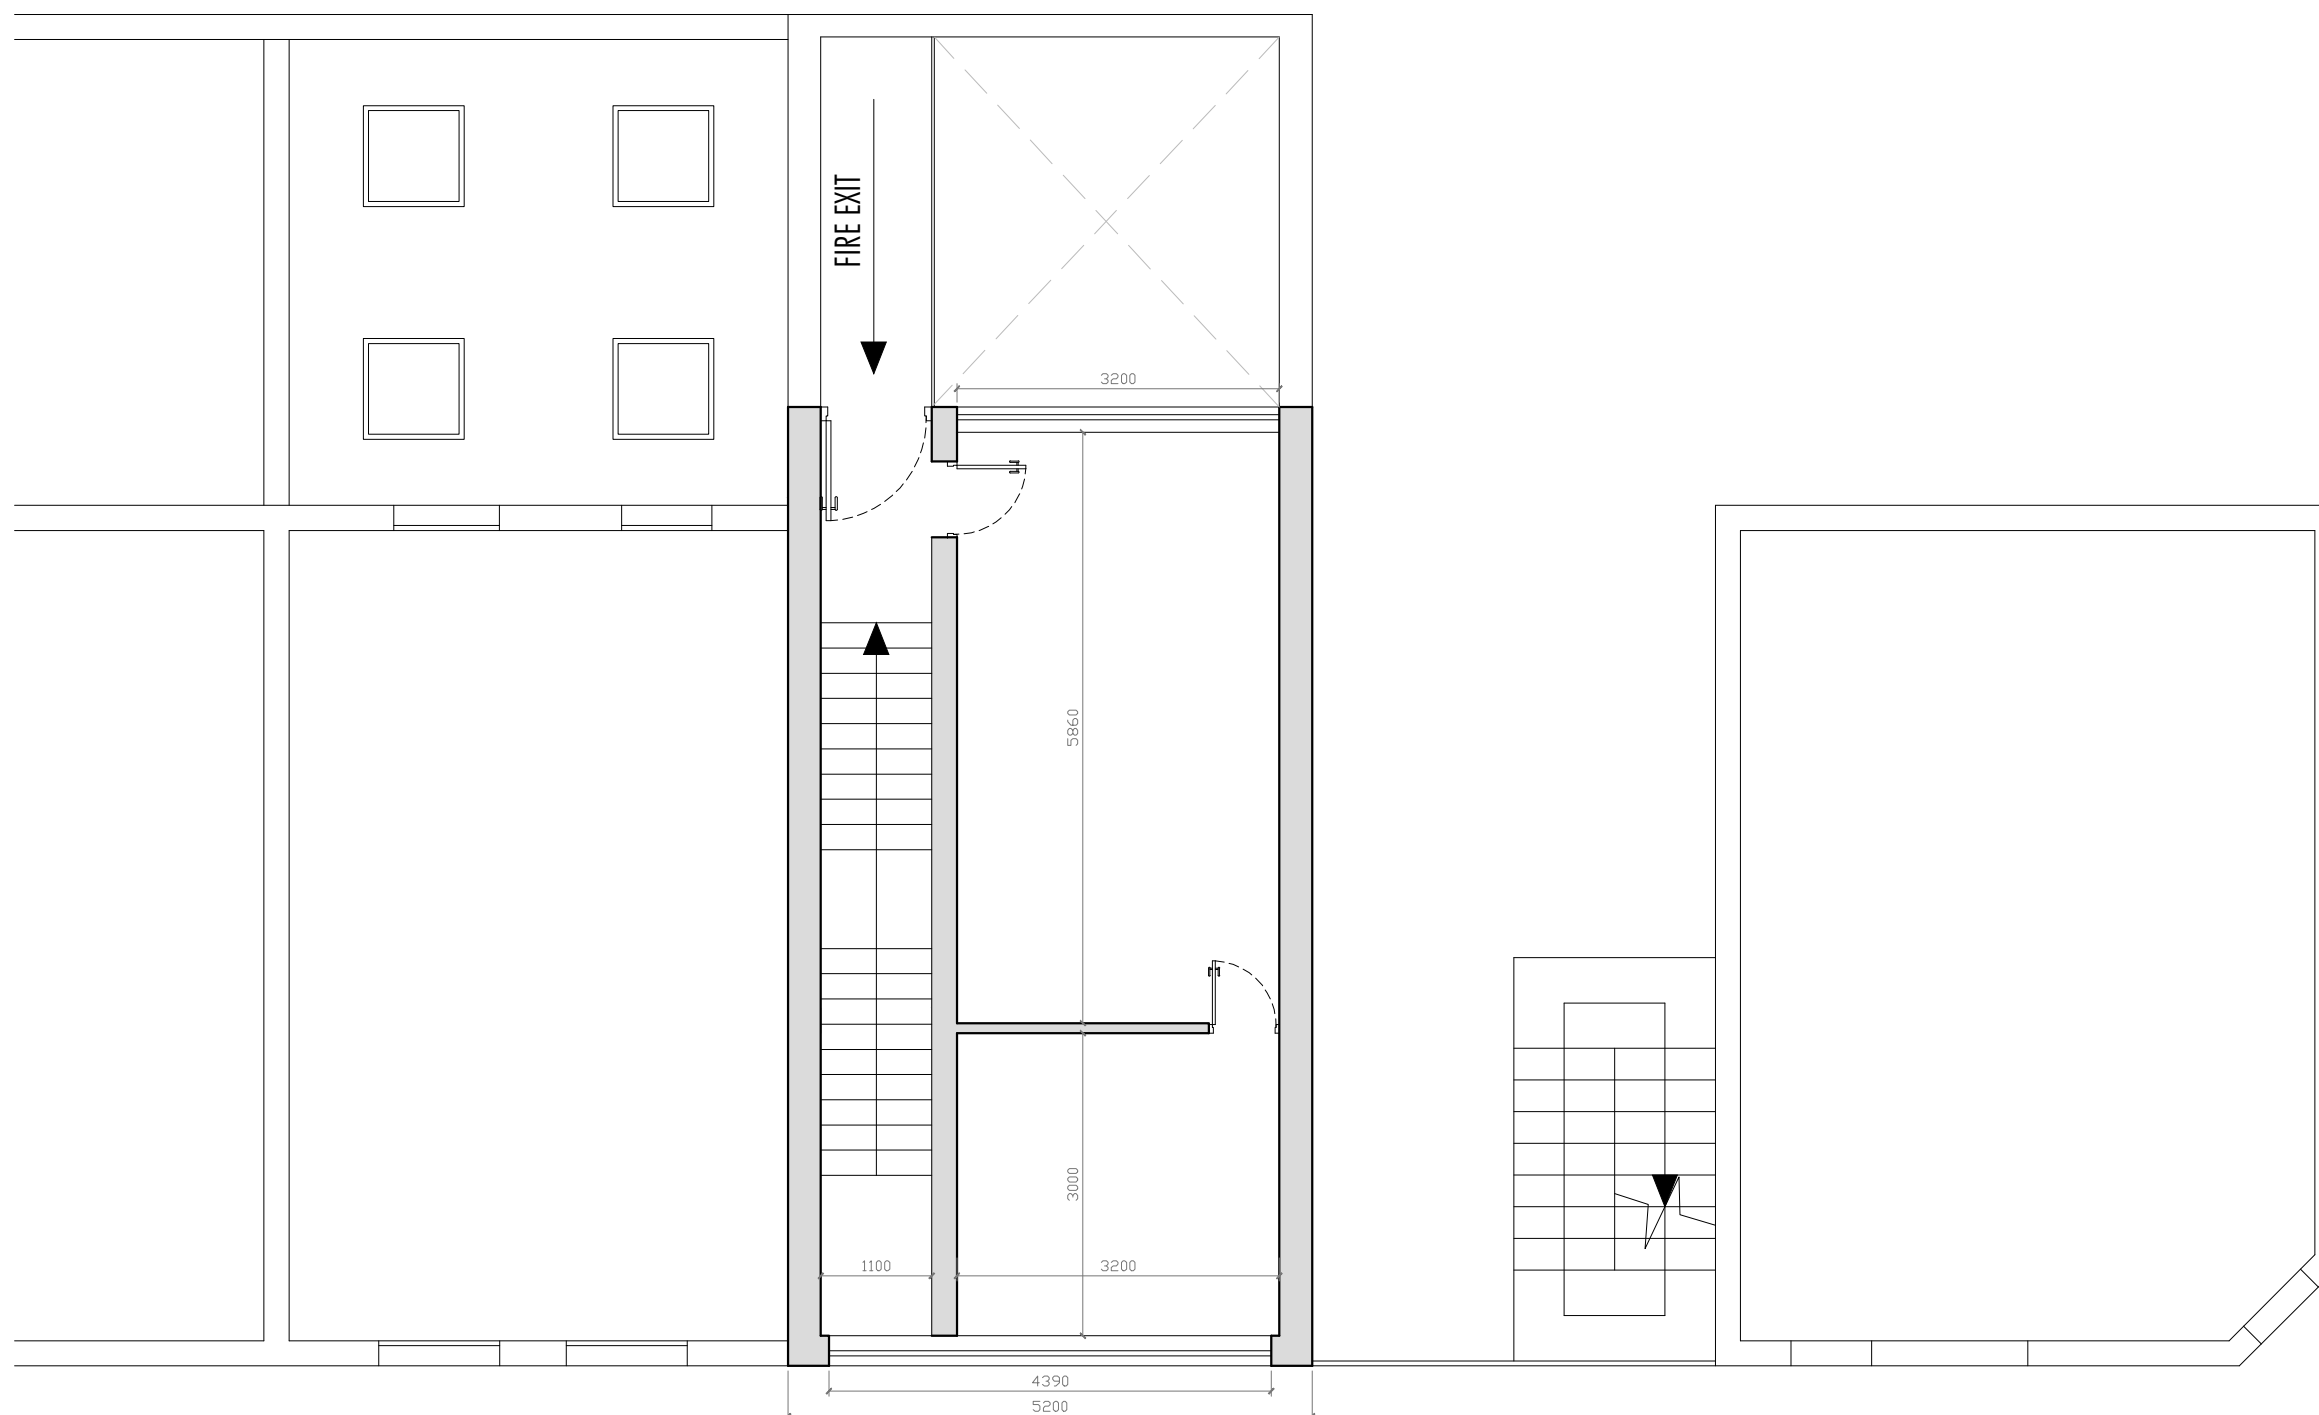


4 GOODGE PLACE

3 GOODGE PLACE

2 GOODGE PLACE

50 GOODGE STREET

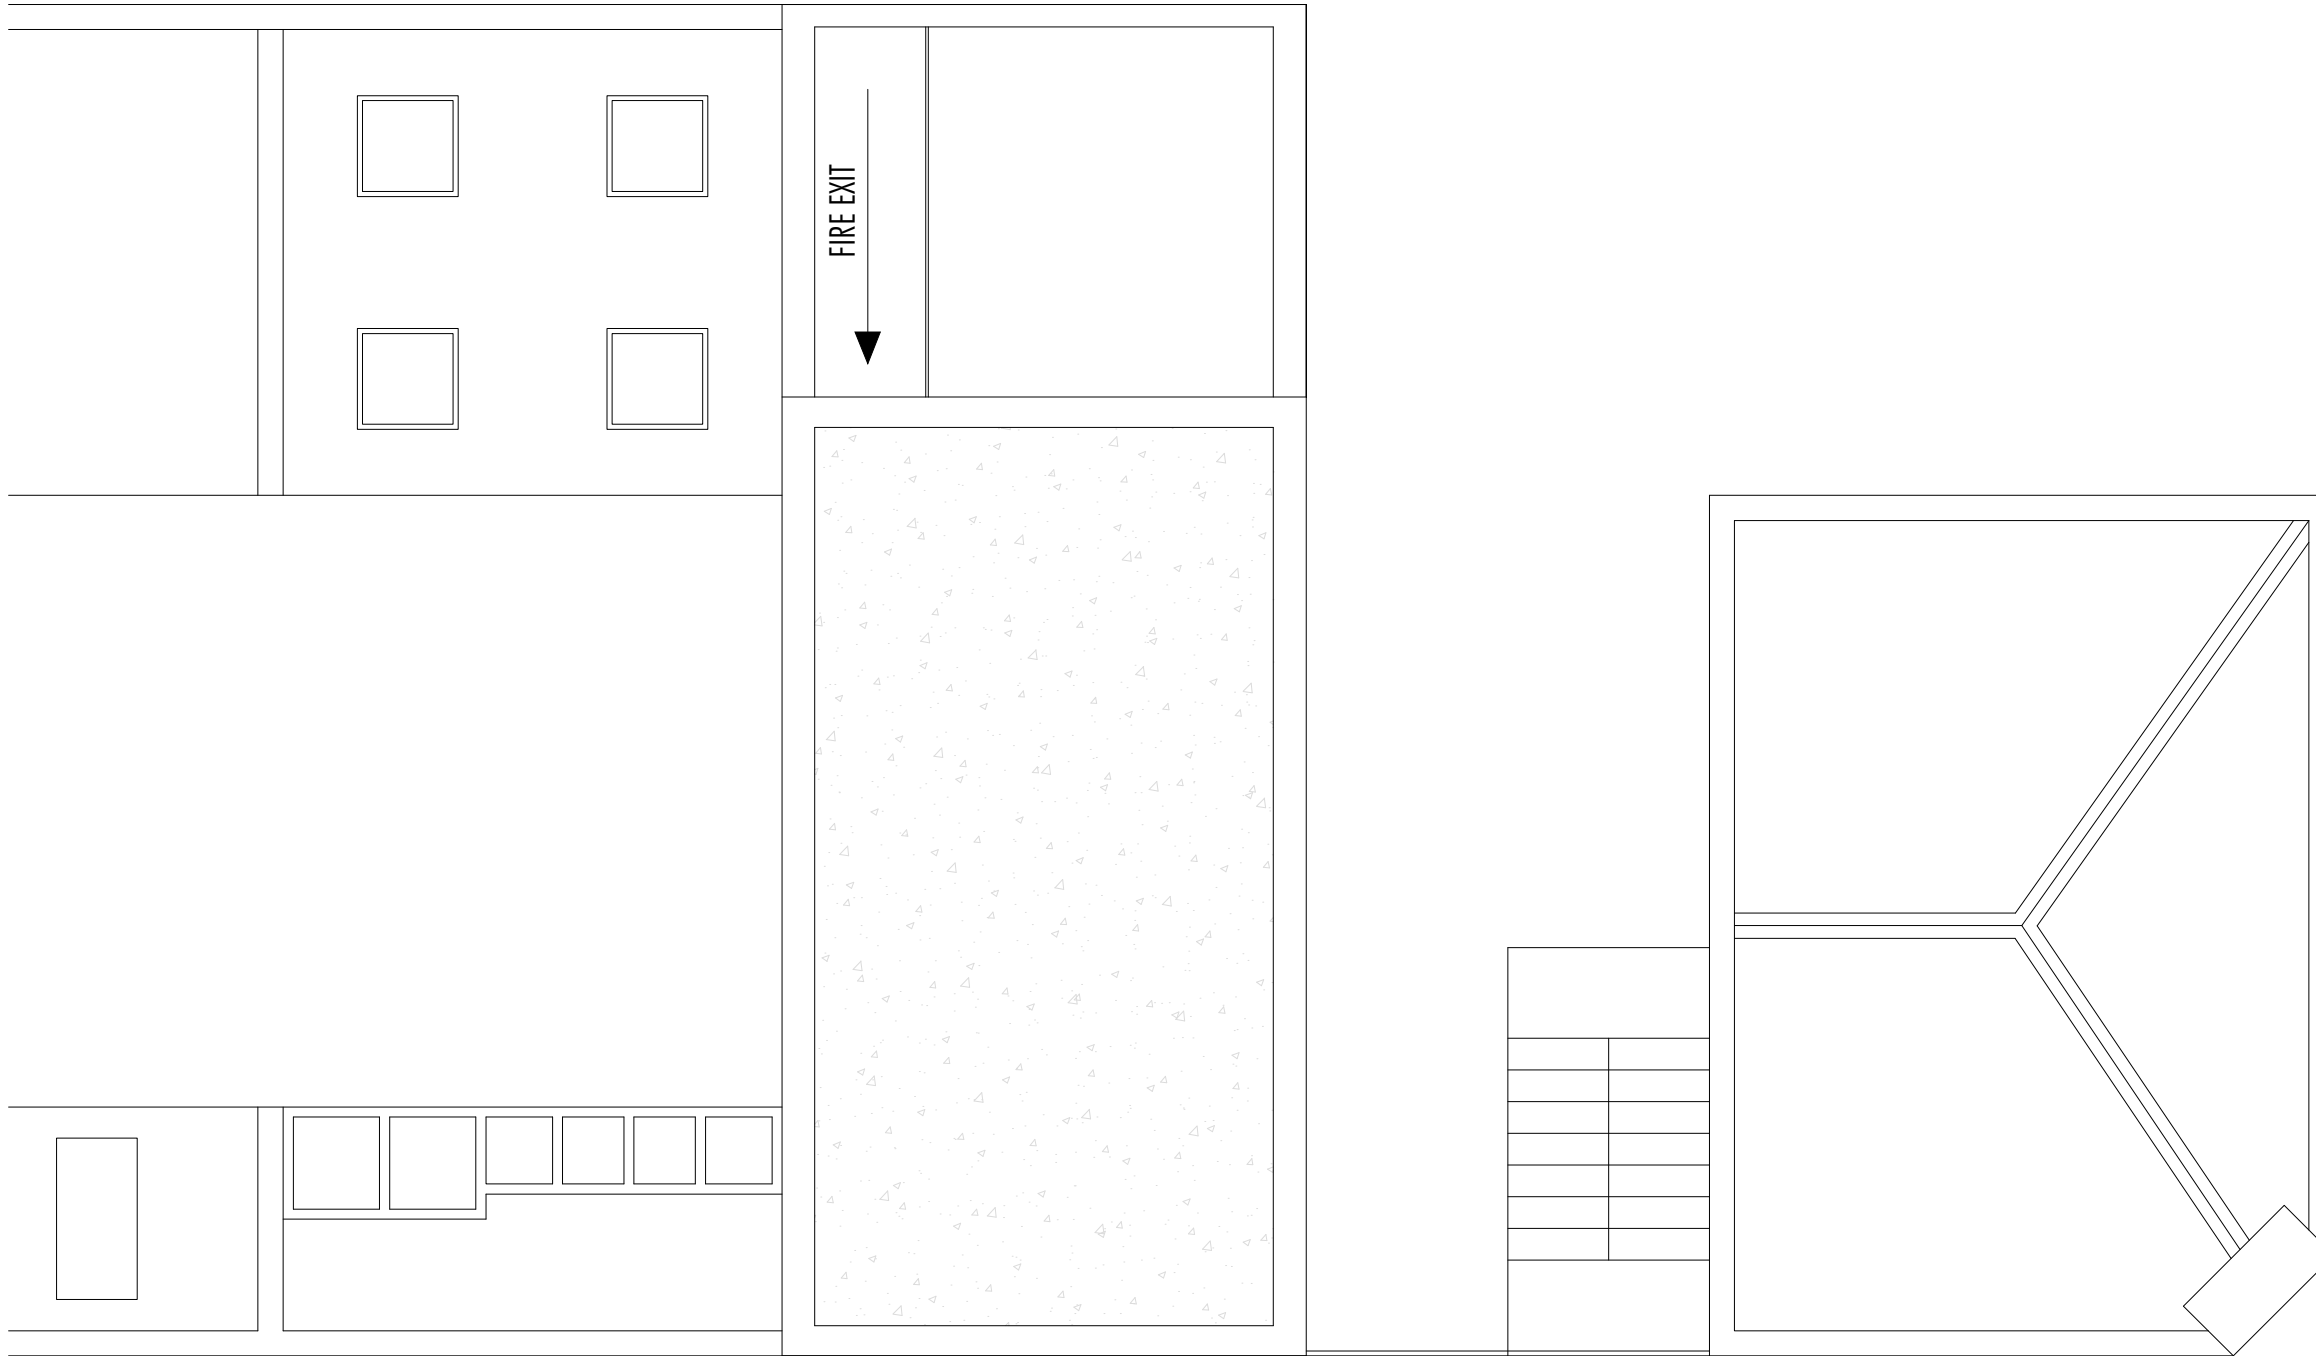

4 GOODGE PLACE

3 GOODGE PLACE

2 GOODGE PLACE

50 GOODGE STREET



PLANNING, ARCHITECTURAL, & DESIGN SERVICES
STARLING CONSTRUCTIONS LTD.
SUITE 805, CROWN HOUSE
NORTH CIRCULAR ROAD, LONDON
NW10 7PN

PROJECT LOCATION

3 GOODE PLACE
FITZROVIA
LONDON W1T 4SG

DRAWING TITLE & NO.

EXISTING ROOF PLAN
3GP_EP_02

COUNCIL

CAMDEN COUNCIL

DATE

30.06.2020

SCALE

SCALE 1:75 @A3





4 GOODGE PLACE

3 GOODGE PLACE

2 GOODGE PLACE

50 GOODGE STREET



PLANNING, ARCHITECTURAL, & DESIGN SERVICES
STARLING CONSTRUCTIONS LTD.
SUITE 805, CROWN HOUSE
NORTH CIRCULAR ROAD, LONDON
NW10 7PN

PROJECT LOCATION
3 GOODE PLACE
FITZROVIA
LONDON W1T 4SG

DRAWING TITLE & NO.
EXISTING FRONT ELEVATION
3GP_EE_01

COUNCIL
CAMDEN COUNCIL

DATE
30.06.2020

SCALE
SCALE 1:75 @A3





PLANNING, ARCHITECTURAL, & DESIGN SERVICES
STARLING CONSTRUCTIONS LTD.
SUITE 805, CROWN HOUSE
NORTH CIRCULAR ROAD, LONDON
NW10 7PN

PROJECT LOCATION

3 GOODE PLACE
FITZROVIA
LONDON W1T 4SG

DRAWING TITLE & NO.

EXISTING SECTION AA
3GP_ES_AA

COUNCIL



CAMDEN COUNCIL

DATE

30.06.2020


SCALE

SCALE 1:75 @A3

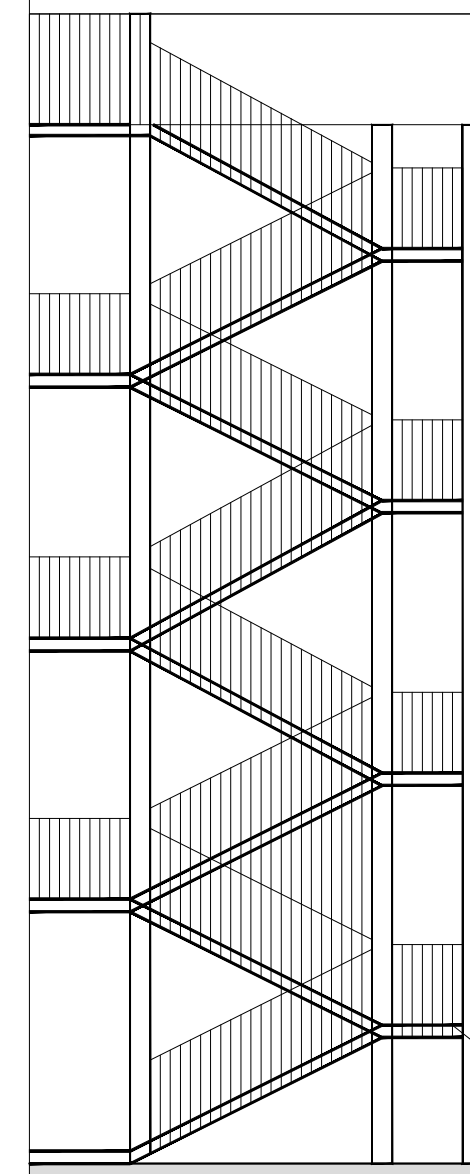 


Staircase for Fire Exit
for Building B


Building B

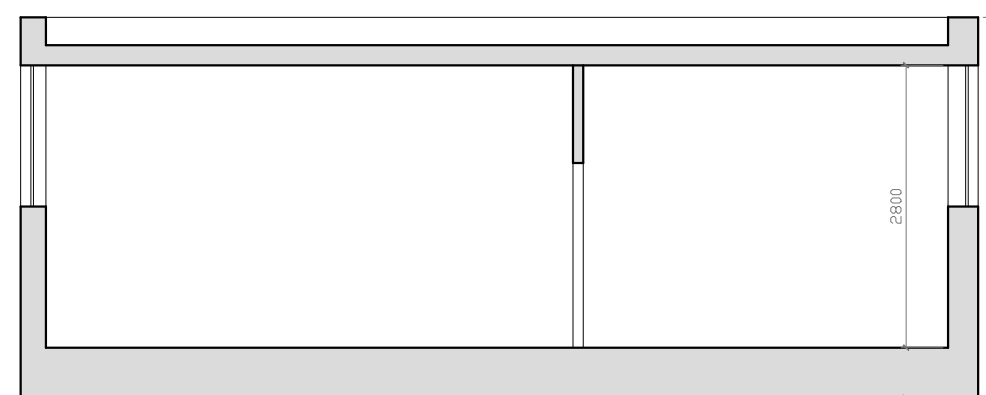

EXISTING
COMMERCIAL
UNIT

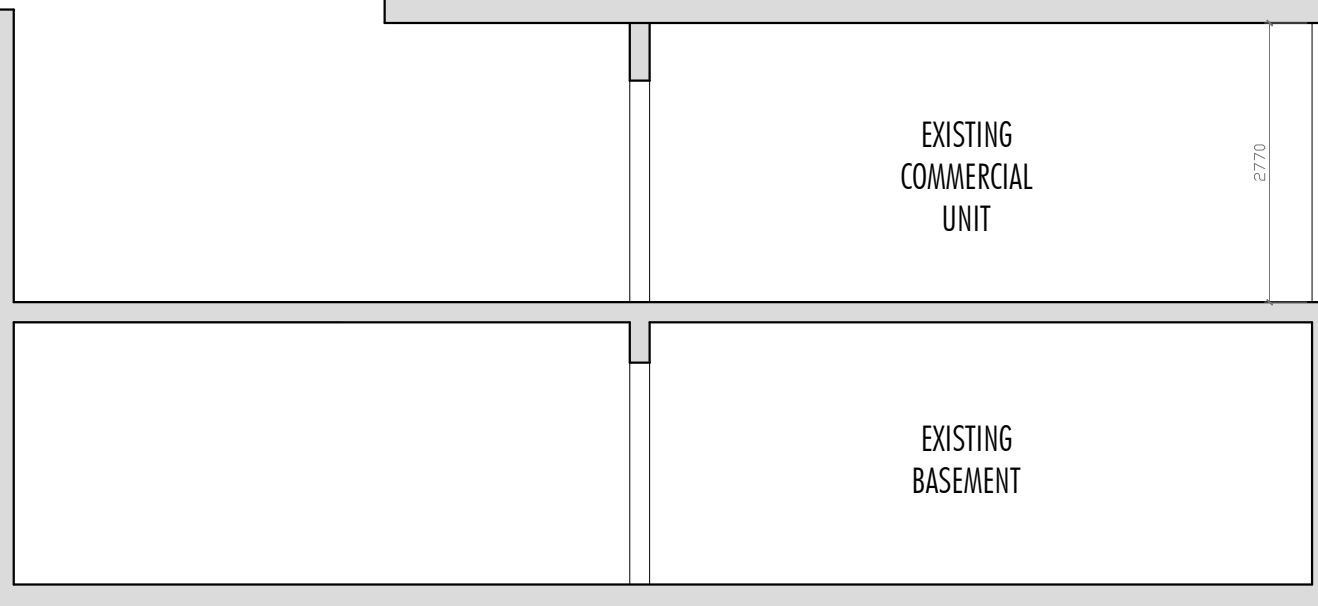

EXISTING
BASEMENT

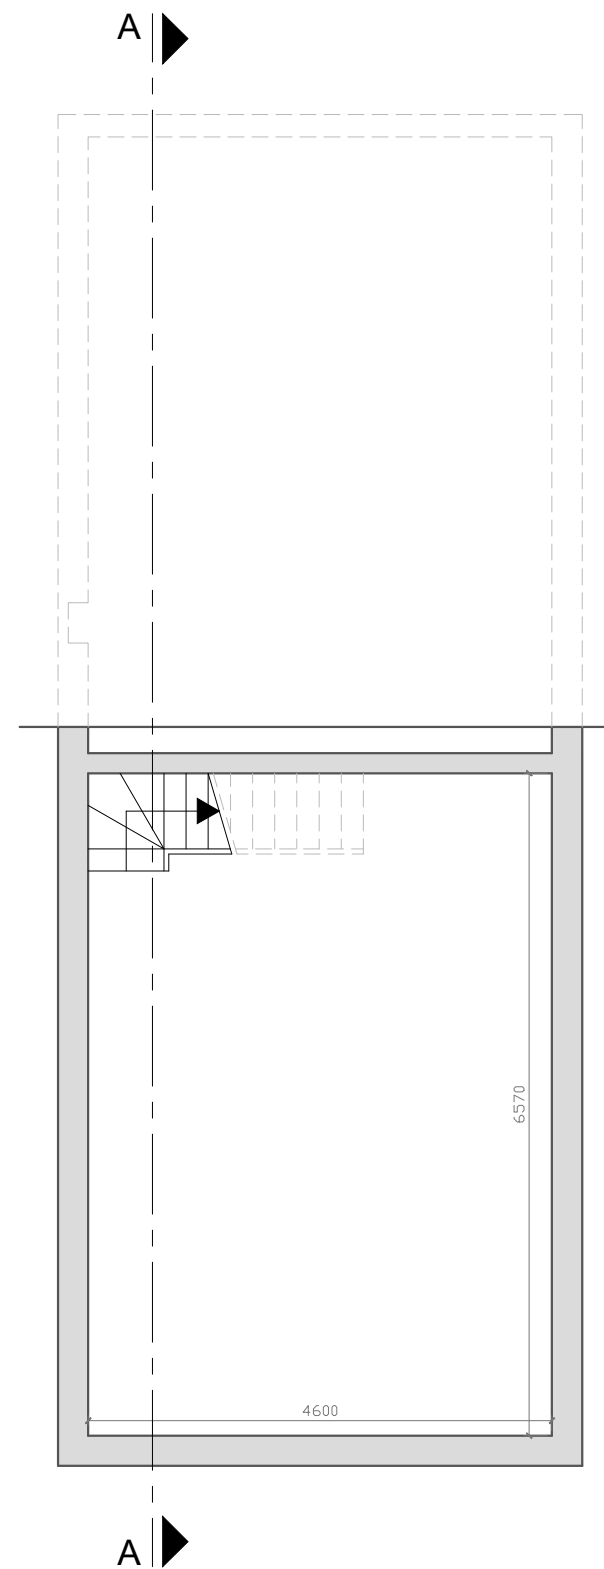

PLANNING, ARCHITECTURAL, & DESIGN SERVICES
STARLING CONSTRUCTIONS LTD.
SUITE 805, CROWN HOUSE
NORTH CIRCULAR ROAD, LONDON
NW10 7PN

PROJECT LOCATION

3 GOODE PLACE
FITZROVIA
LONDON W1T 4SG

DRAWING TITLE & NO.

PROPOSED BASEMENT PLAN
3GP_PP_B

COUNCIL

CAMDEN COUNCIL

DATE

30.06.2020

SCALE

SCALE 1:75 @A3





PLANNING, ARCHITECTURAL, & DESIGN SERVICES
STARLING CONSTRUCTIONS LTD.
SUITE 805, CROWN HOUSE
NORTH CIRCULAR ROAD, LONDON
NW10 7PN

PROJECT LOCATION

3 GOODE PLACE
FITZROVIA
LONDON W1T 4SG

DRAWING TITLE & NO.

PROPOSED GROUND FLOOR PLAN
3GP_PP_00

COUNCIL


CAMDEN COUNCIL

DATE

30.06.2020

SCALE

SCALE 1:75 @A3

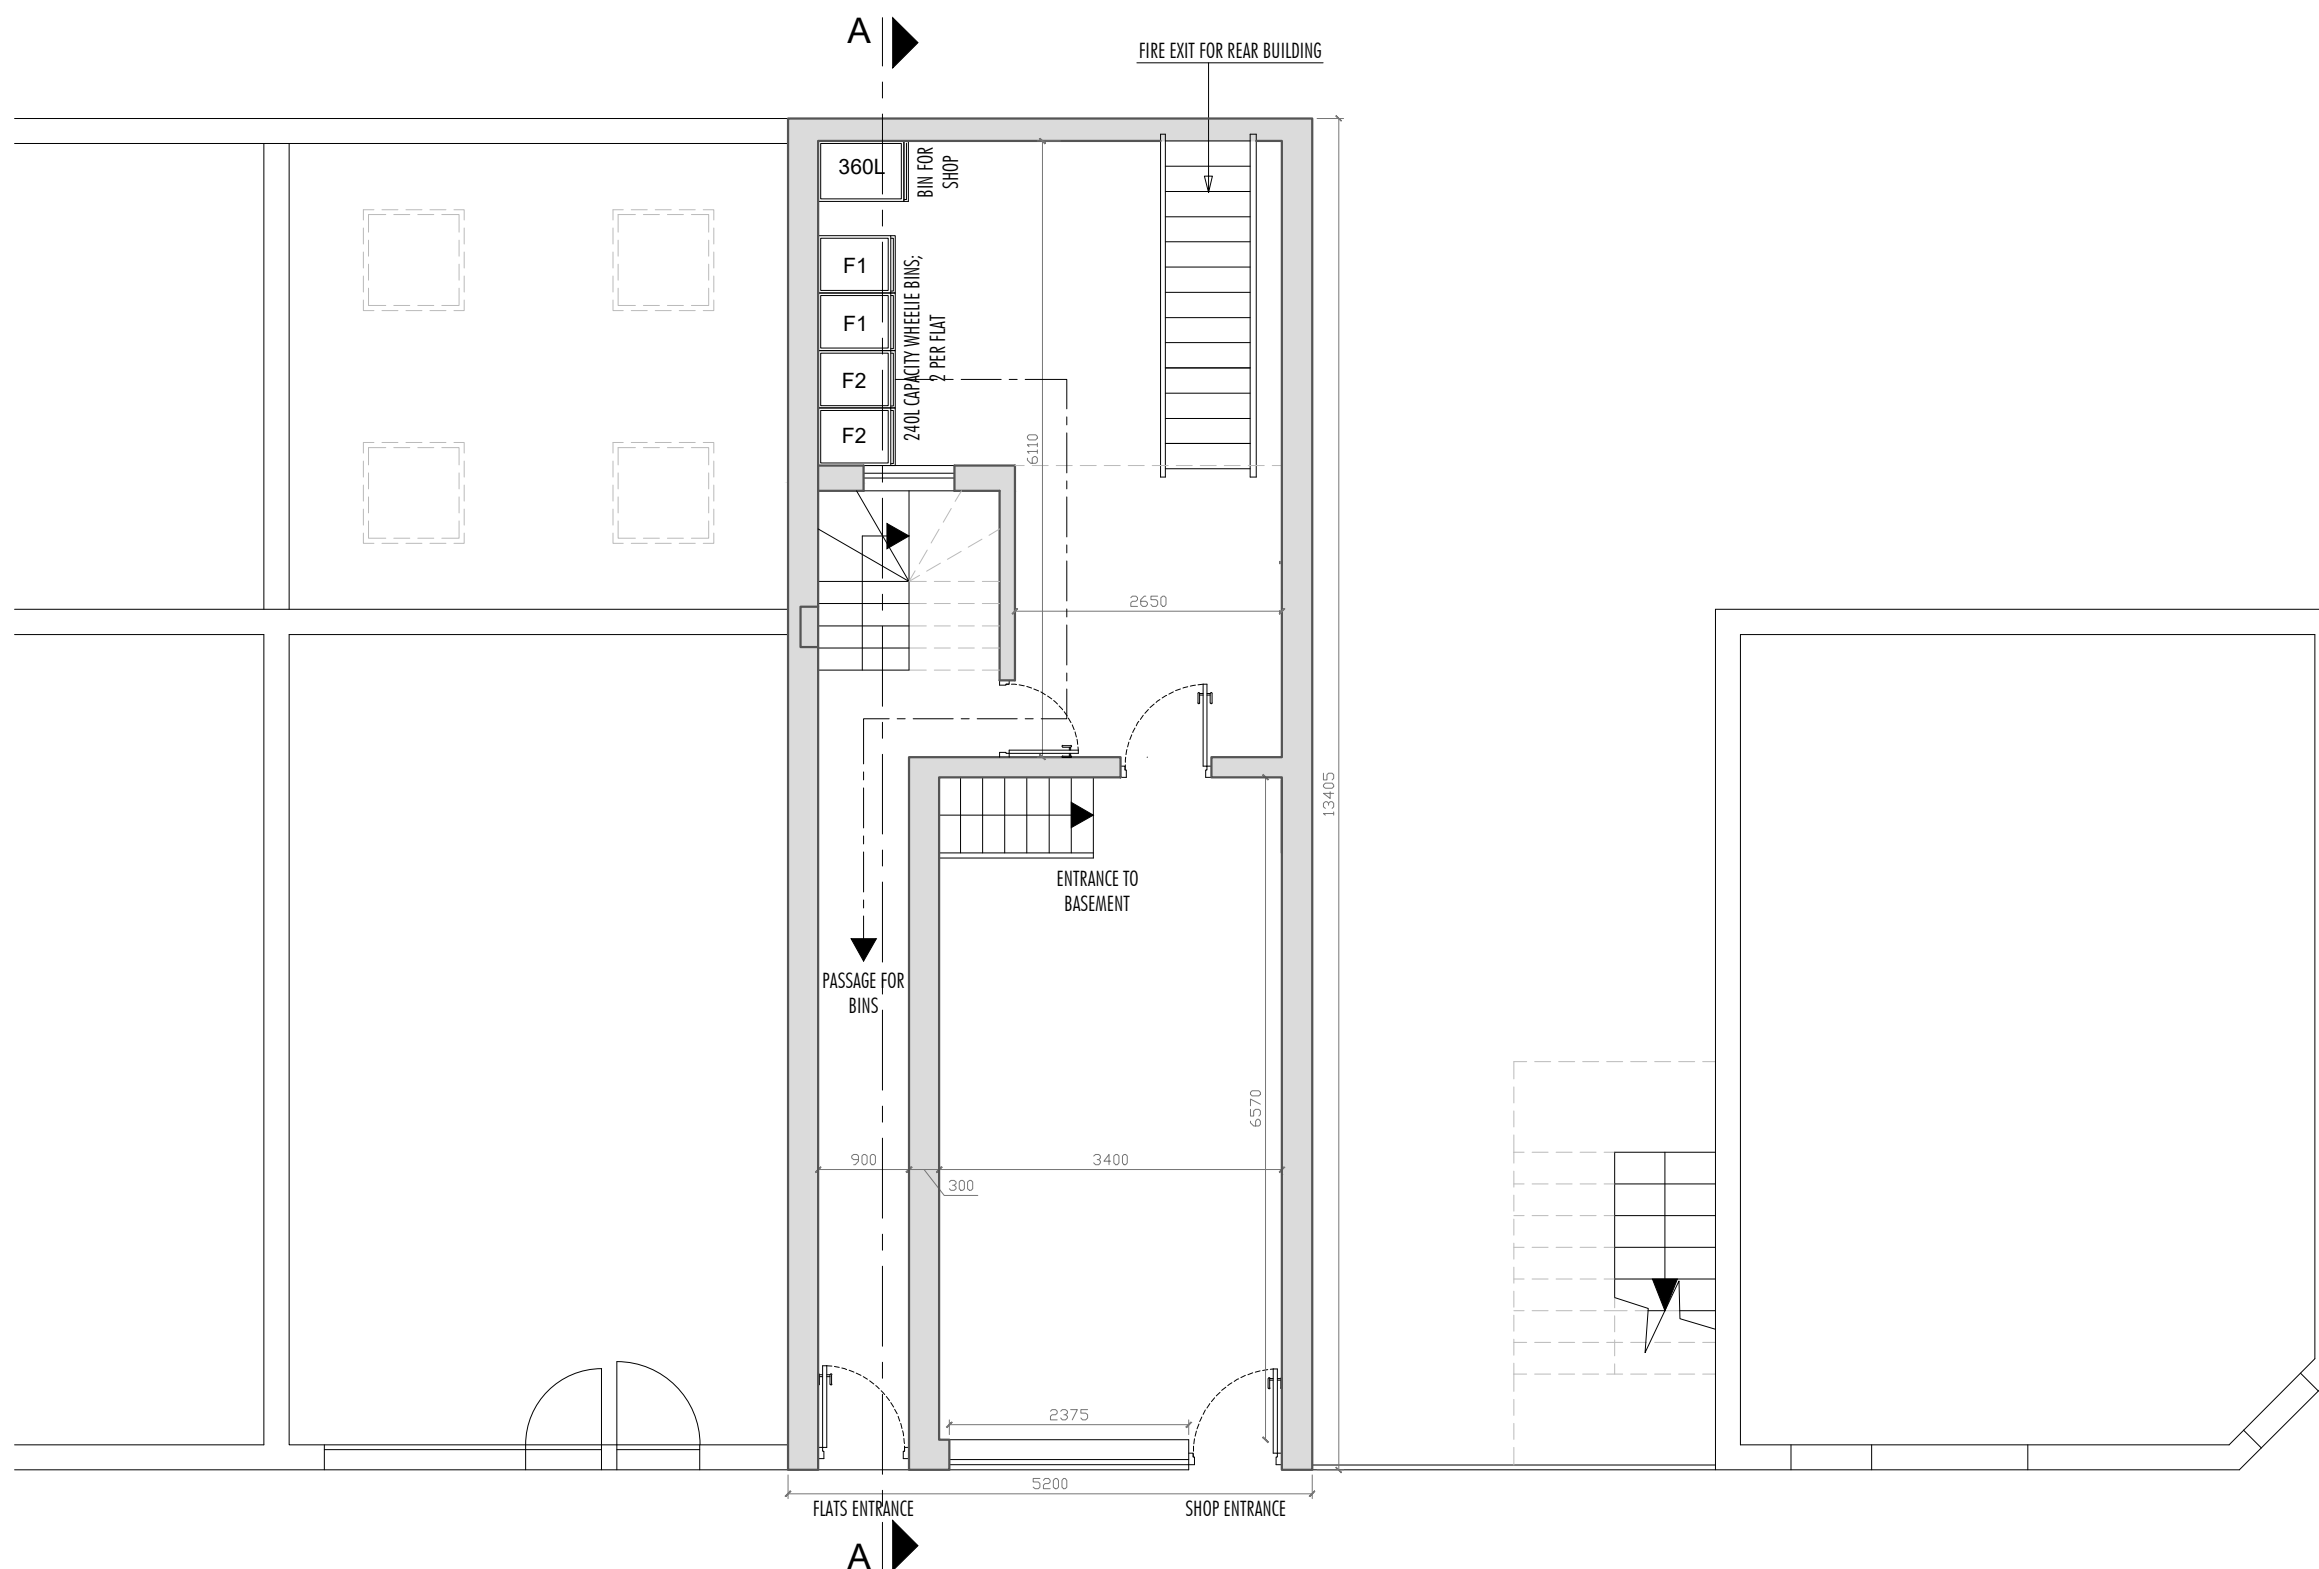

4 GOODGE PLACE

3 GOODGE PLACE

2 GOODGE PLACE

50 GOODGE STREET



PLANNING, ARCHITECTURAL, & DESIGN SERVICES
STARLING CONSTRUCTIONS LTD.
SUITE 805, CROWN HOUSE
NORTH CIRCULAR ROAD, LONDON
NW10 7PN

PROJECT LOCATION

3 GOODE PLACE
FITZROVIA
LONDON W1T 4SG

DRAWING TITLE & NO.

PROPOSED FIRST FLOOR PLAN
FLAT 1
3GP_PP_01

COUNCIL


CAMDEN COUNCIL

DATE

30.06.2020

SCALE

SCALE 1:75 @A3

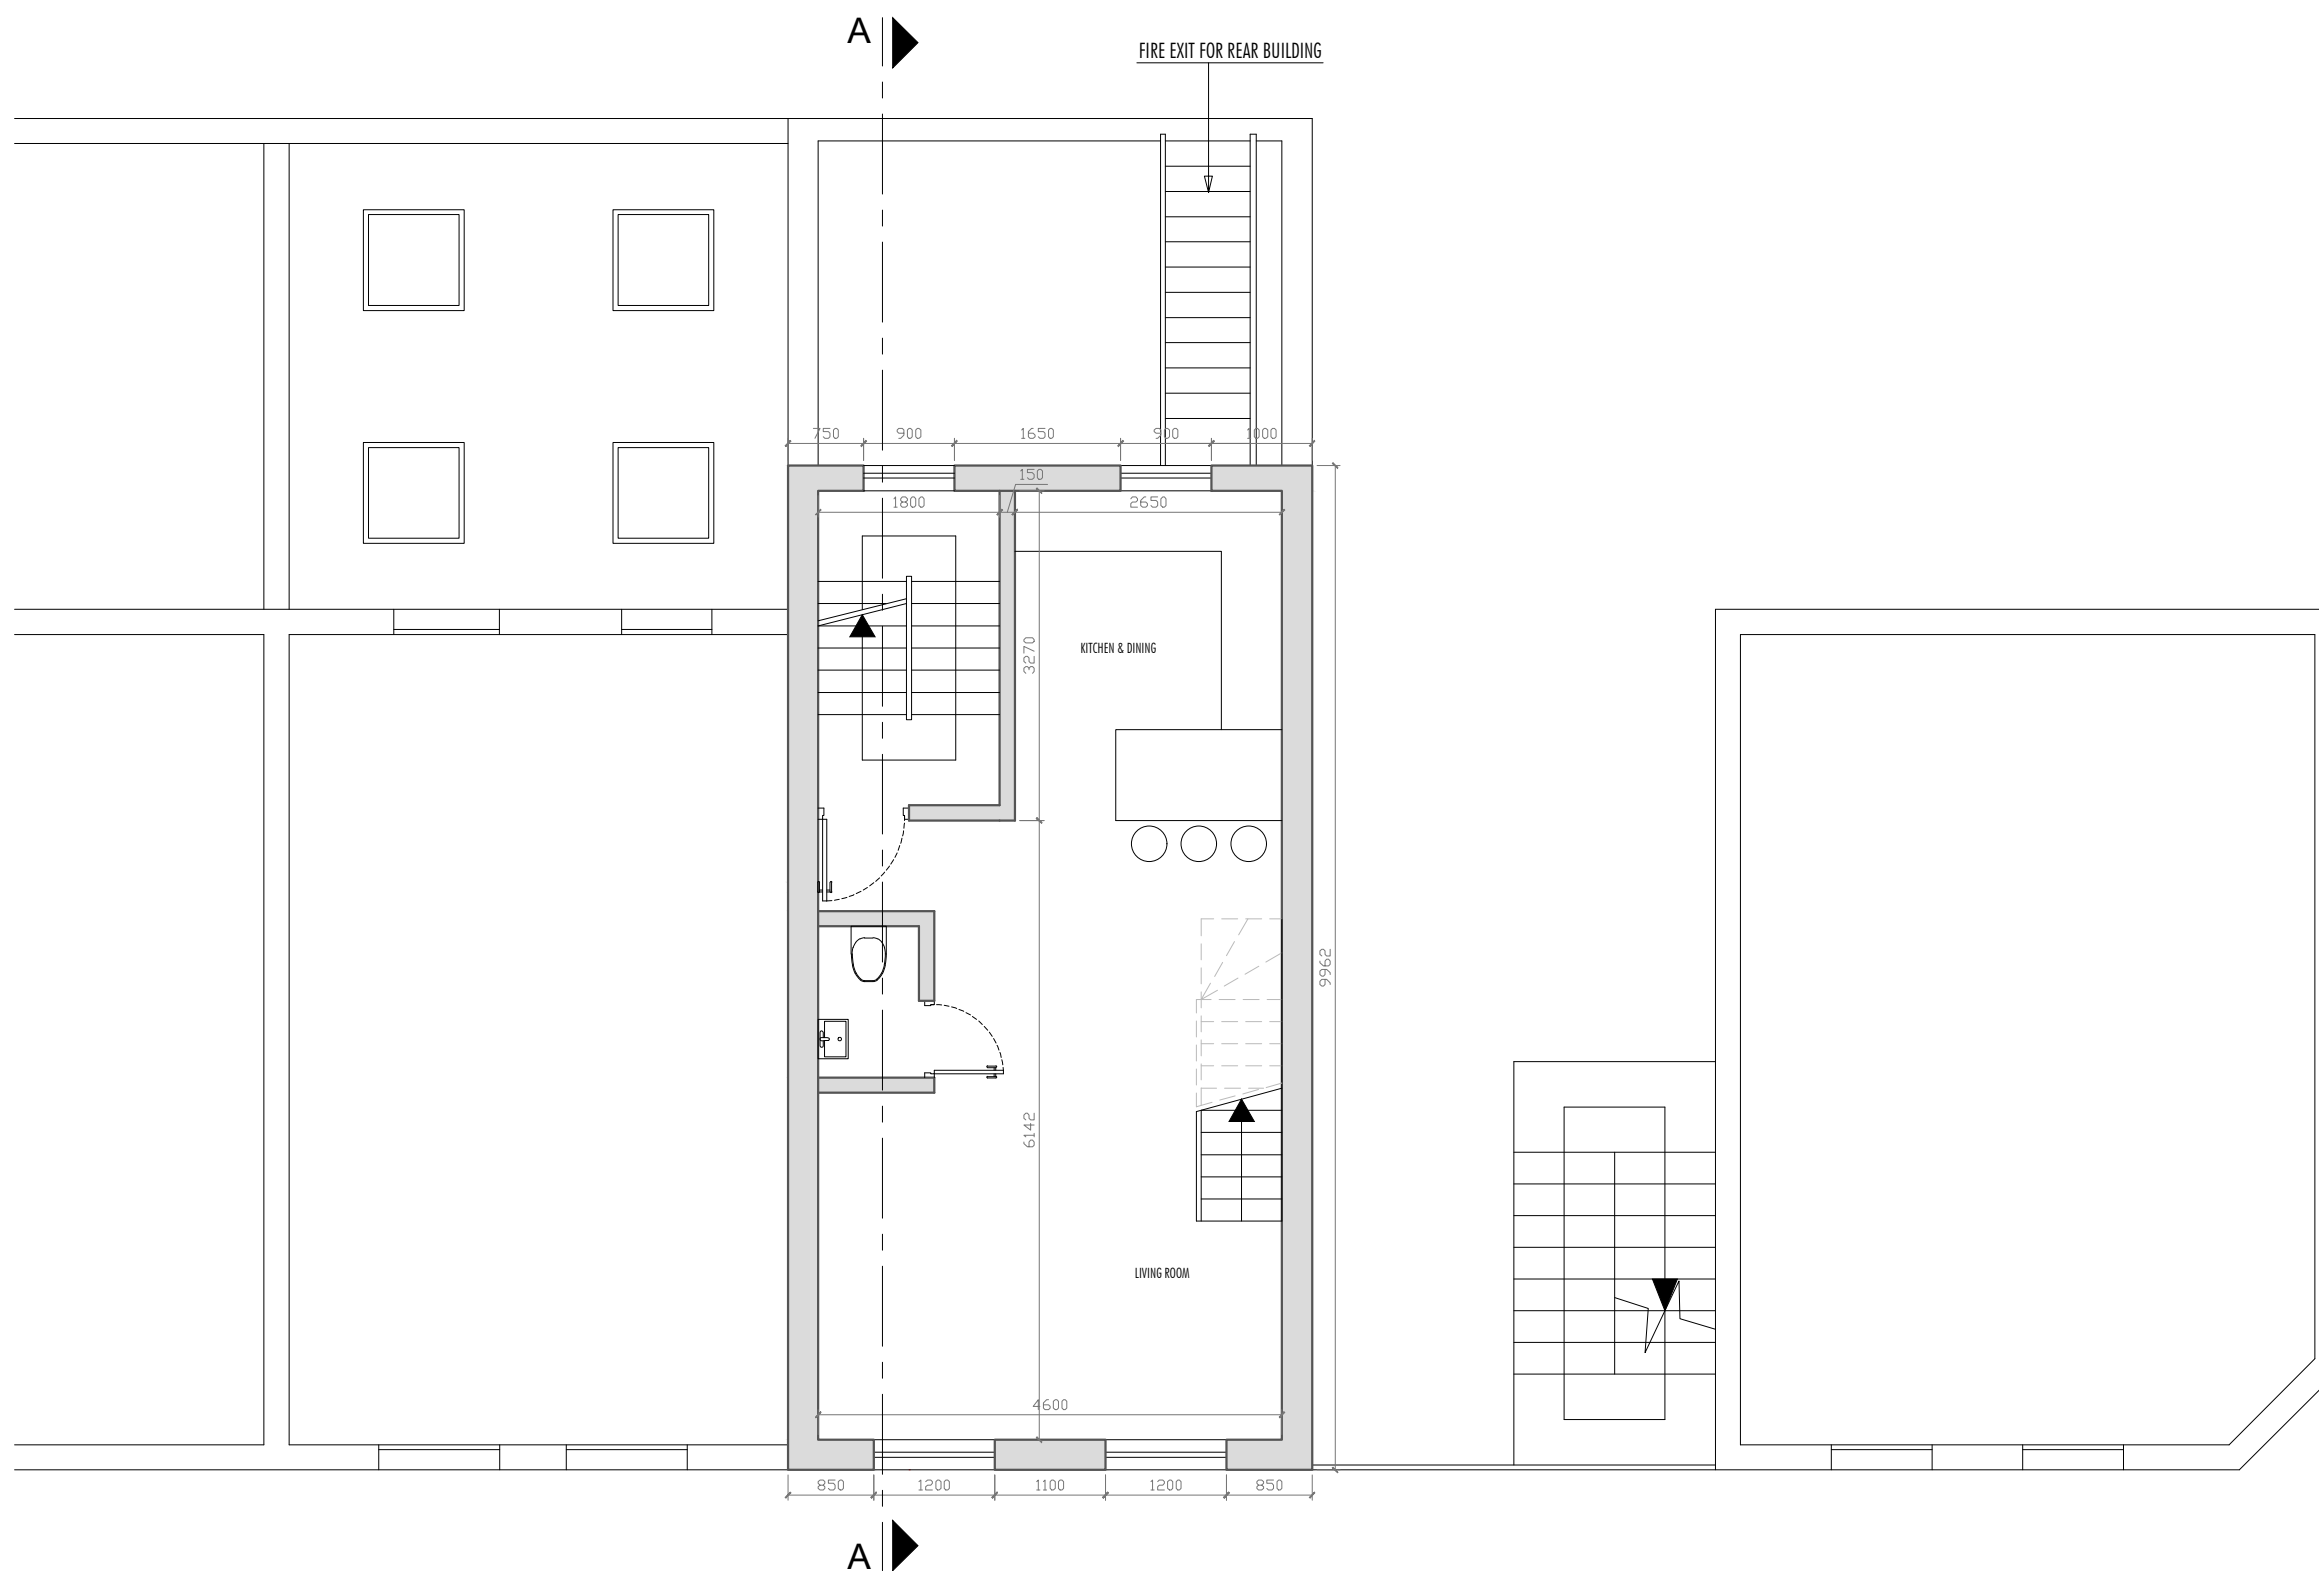

4 GOODGE PLACE

3 GOODGE PLACE

2 GOODGE PLACE

50 GOODGE STREET



PLANNING, ARCHITECTURAL, & DESIGN SERVICES
STARLING CONSTRUCTIONS LTD.
SUITE 805, CROWN HOUSE
NORTH CIRCULAR ROAD, LONDON
NW10 7PN

PROJECT LOCATION

3 GOODE PLACE
FITZROVIA
LONDON W1T 4SG

DRAWING TITLE & NO.

PROPOSED SECOND FLOOR PLAN
FLAT 1
3GP_PP_02

COUNCIL


CAMDEN COUNCIL

DATE

30.06.2020

SCALE

SCALE 1:75 @A3

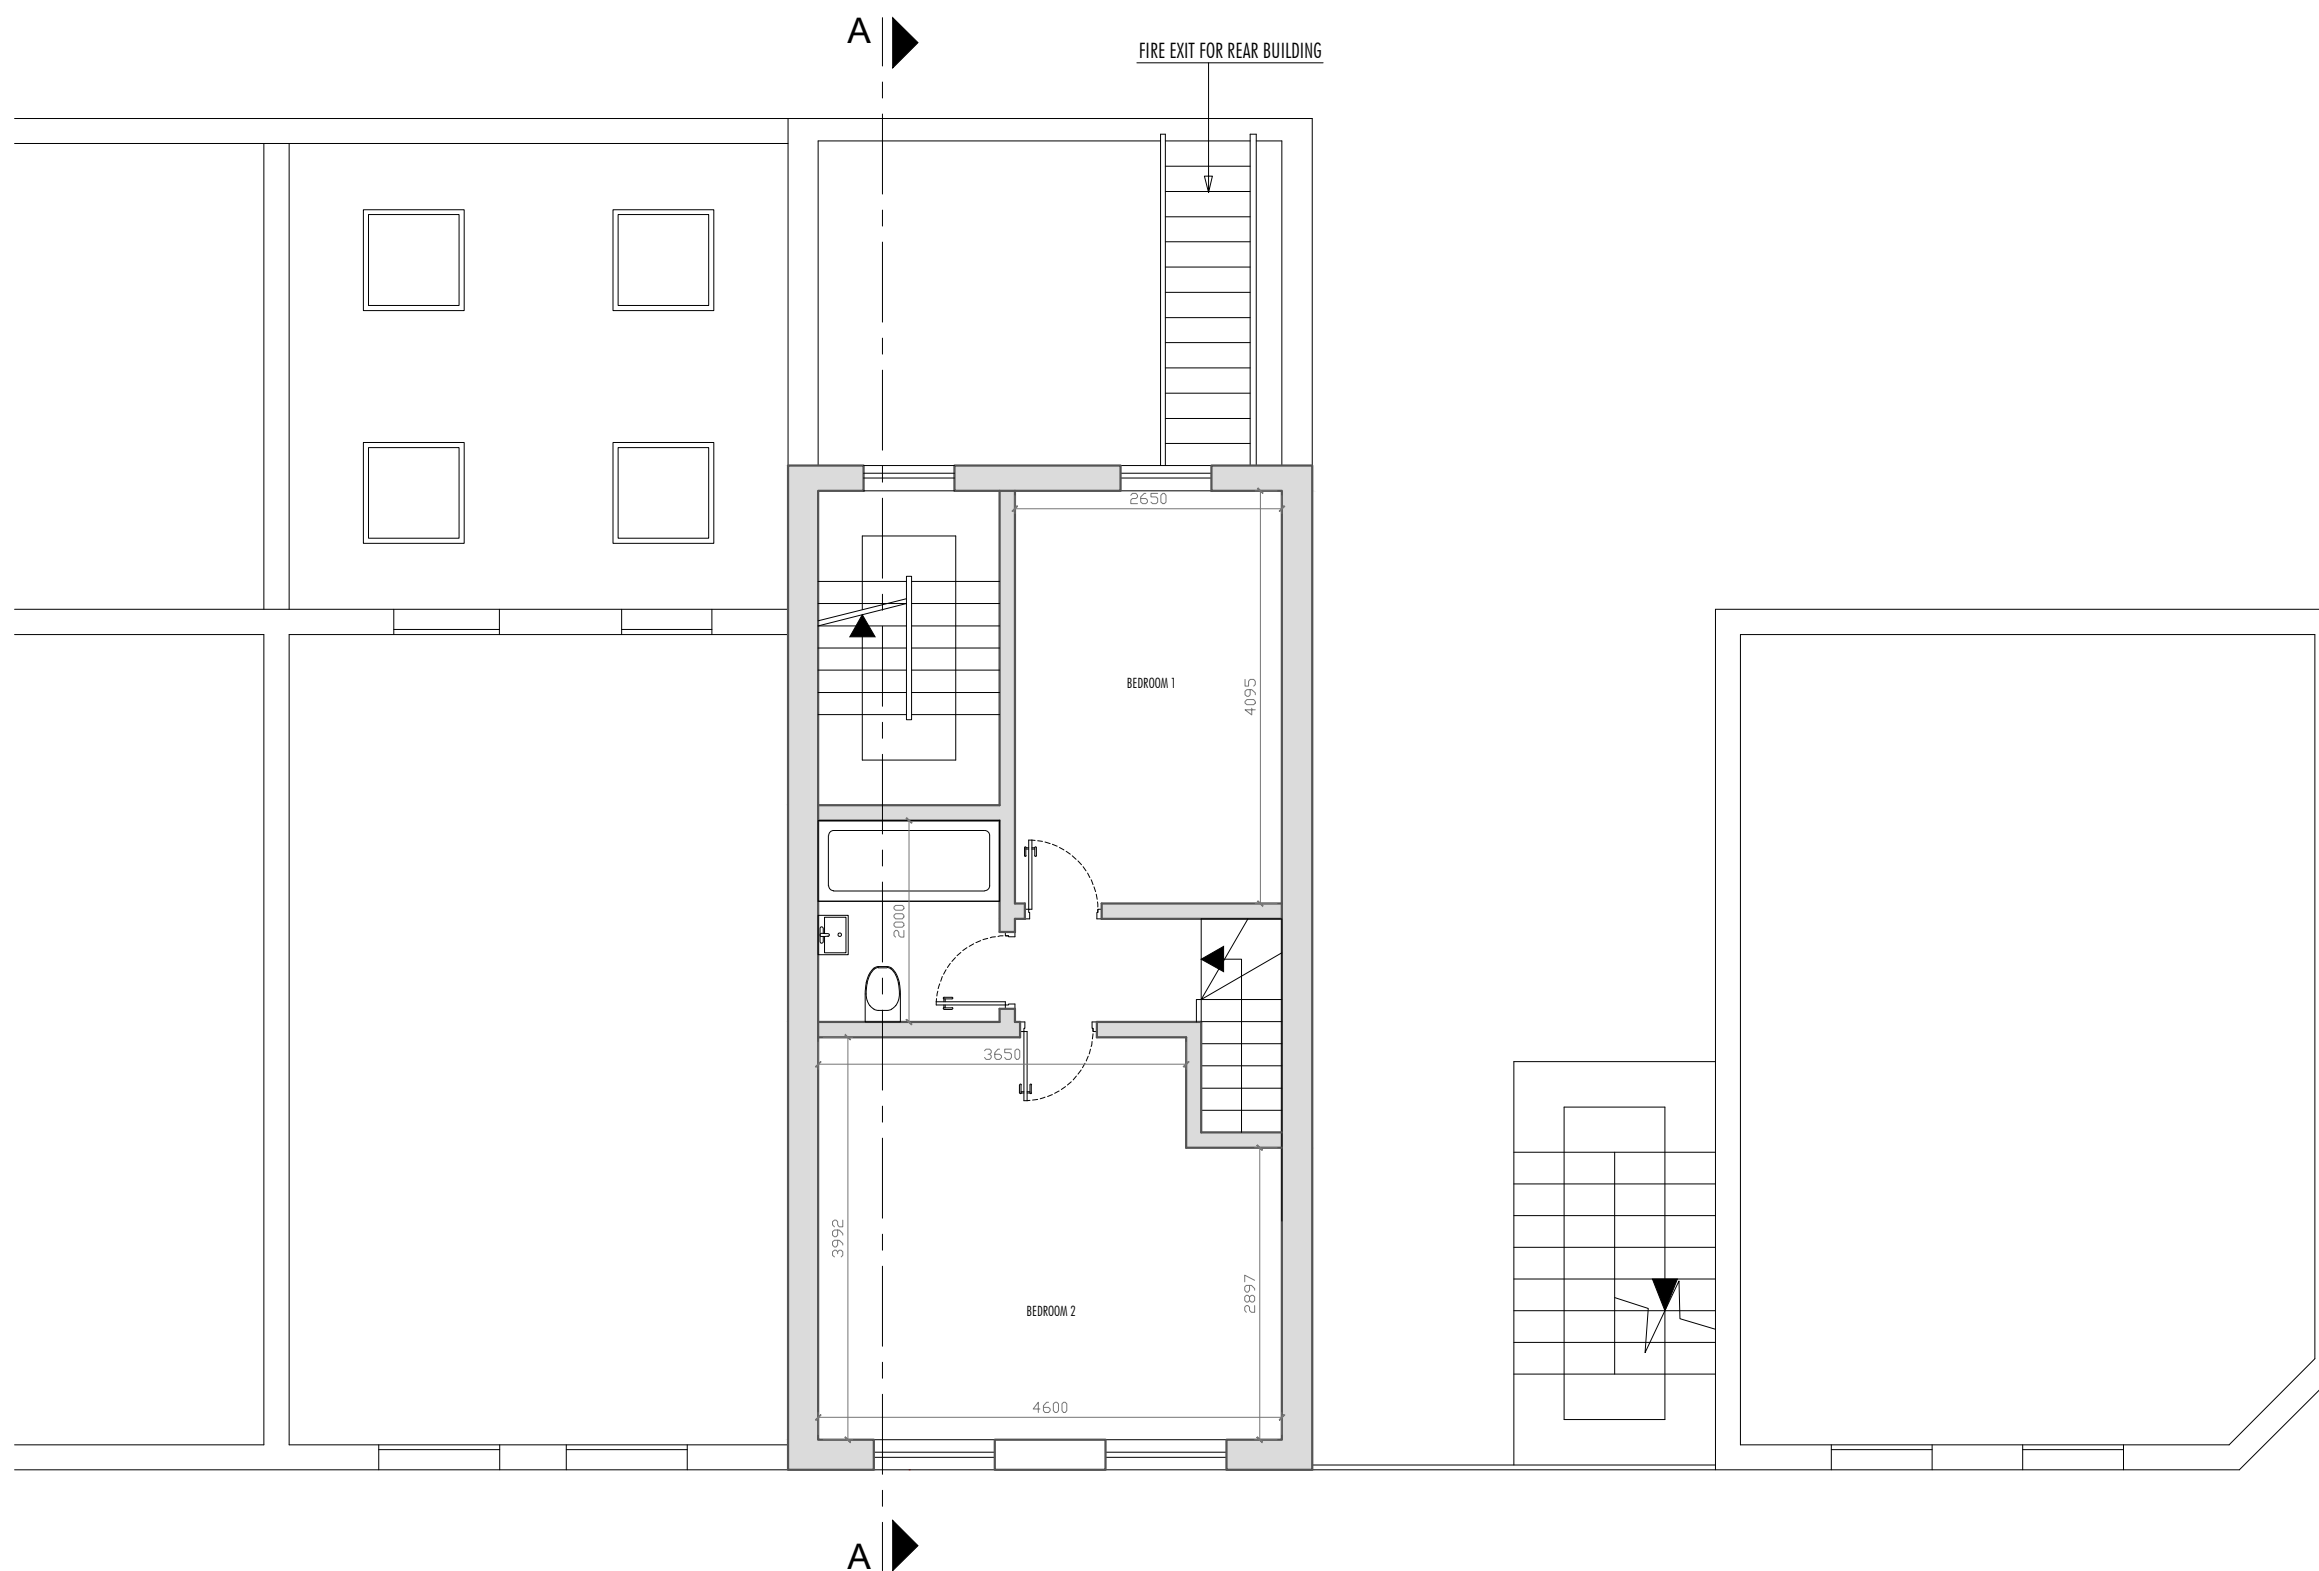

4 GOODGE PLACE

3 GOODGE PLACE

2 GOODGE PLACE

50 GOODGE STREET



PLANNING, ARCHITECTURAL, & DESIGN SERVICES
STARLING CONSTRUCTIONS LTD.
SUITE 805, CROWN HOUSE
NORTH CIRCULAR ROAD, LONDON
NW10 7PN

PROJECT LOCATION

3 GOODE PLACE
FITZROVIA
LONDON W1T 4SG

DRAWING TITLE & NO.

PROPOSED THIRD FLOOR PLAN
FLAT 2
3GP_PP_03

COUNCIL


CAMDEN COUNCIL

DATE

30.06.2020

SCALE

SCALE 1:75 @A3

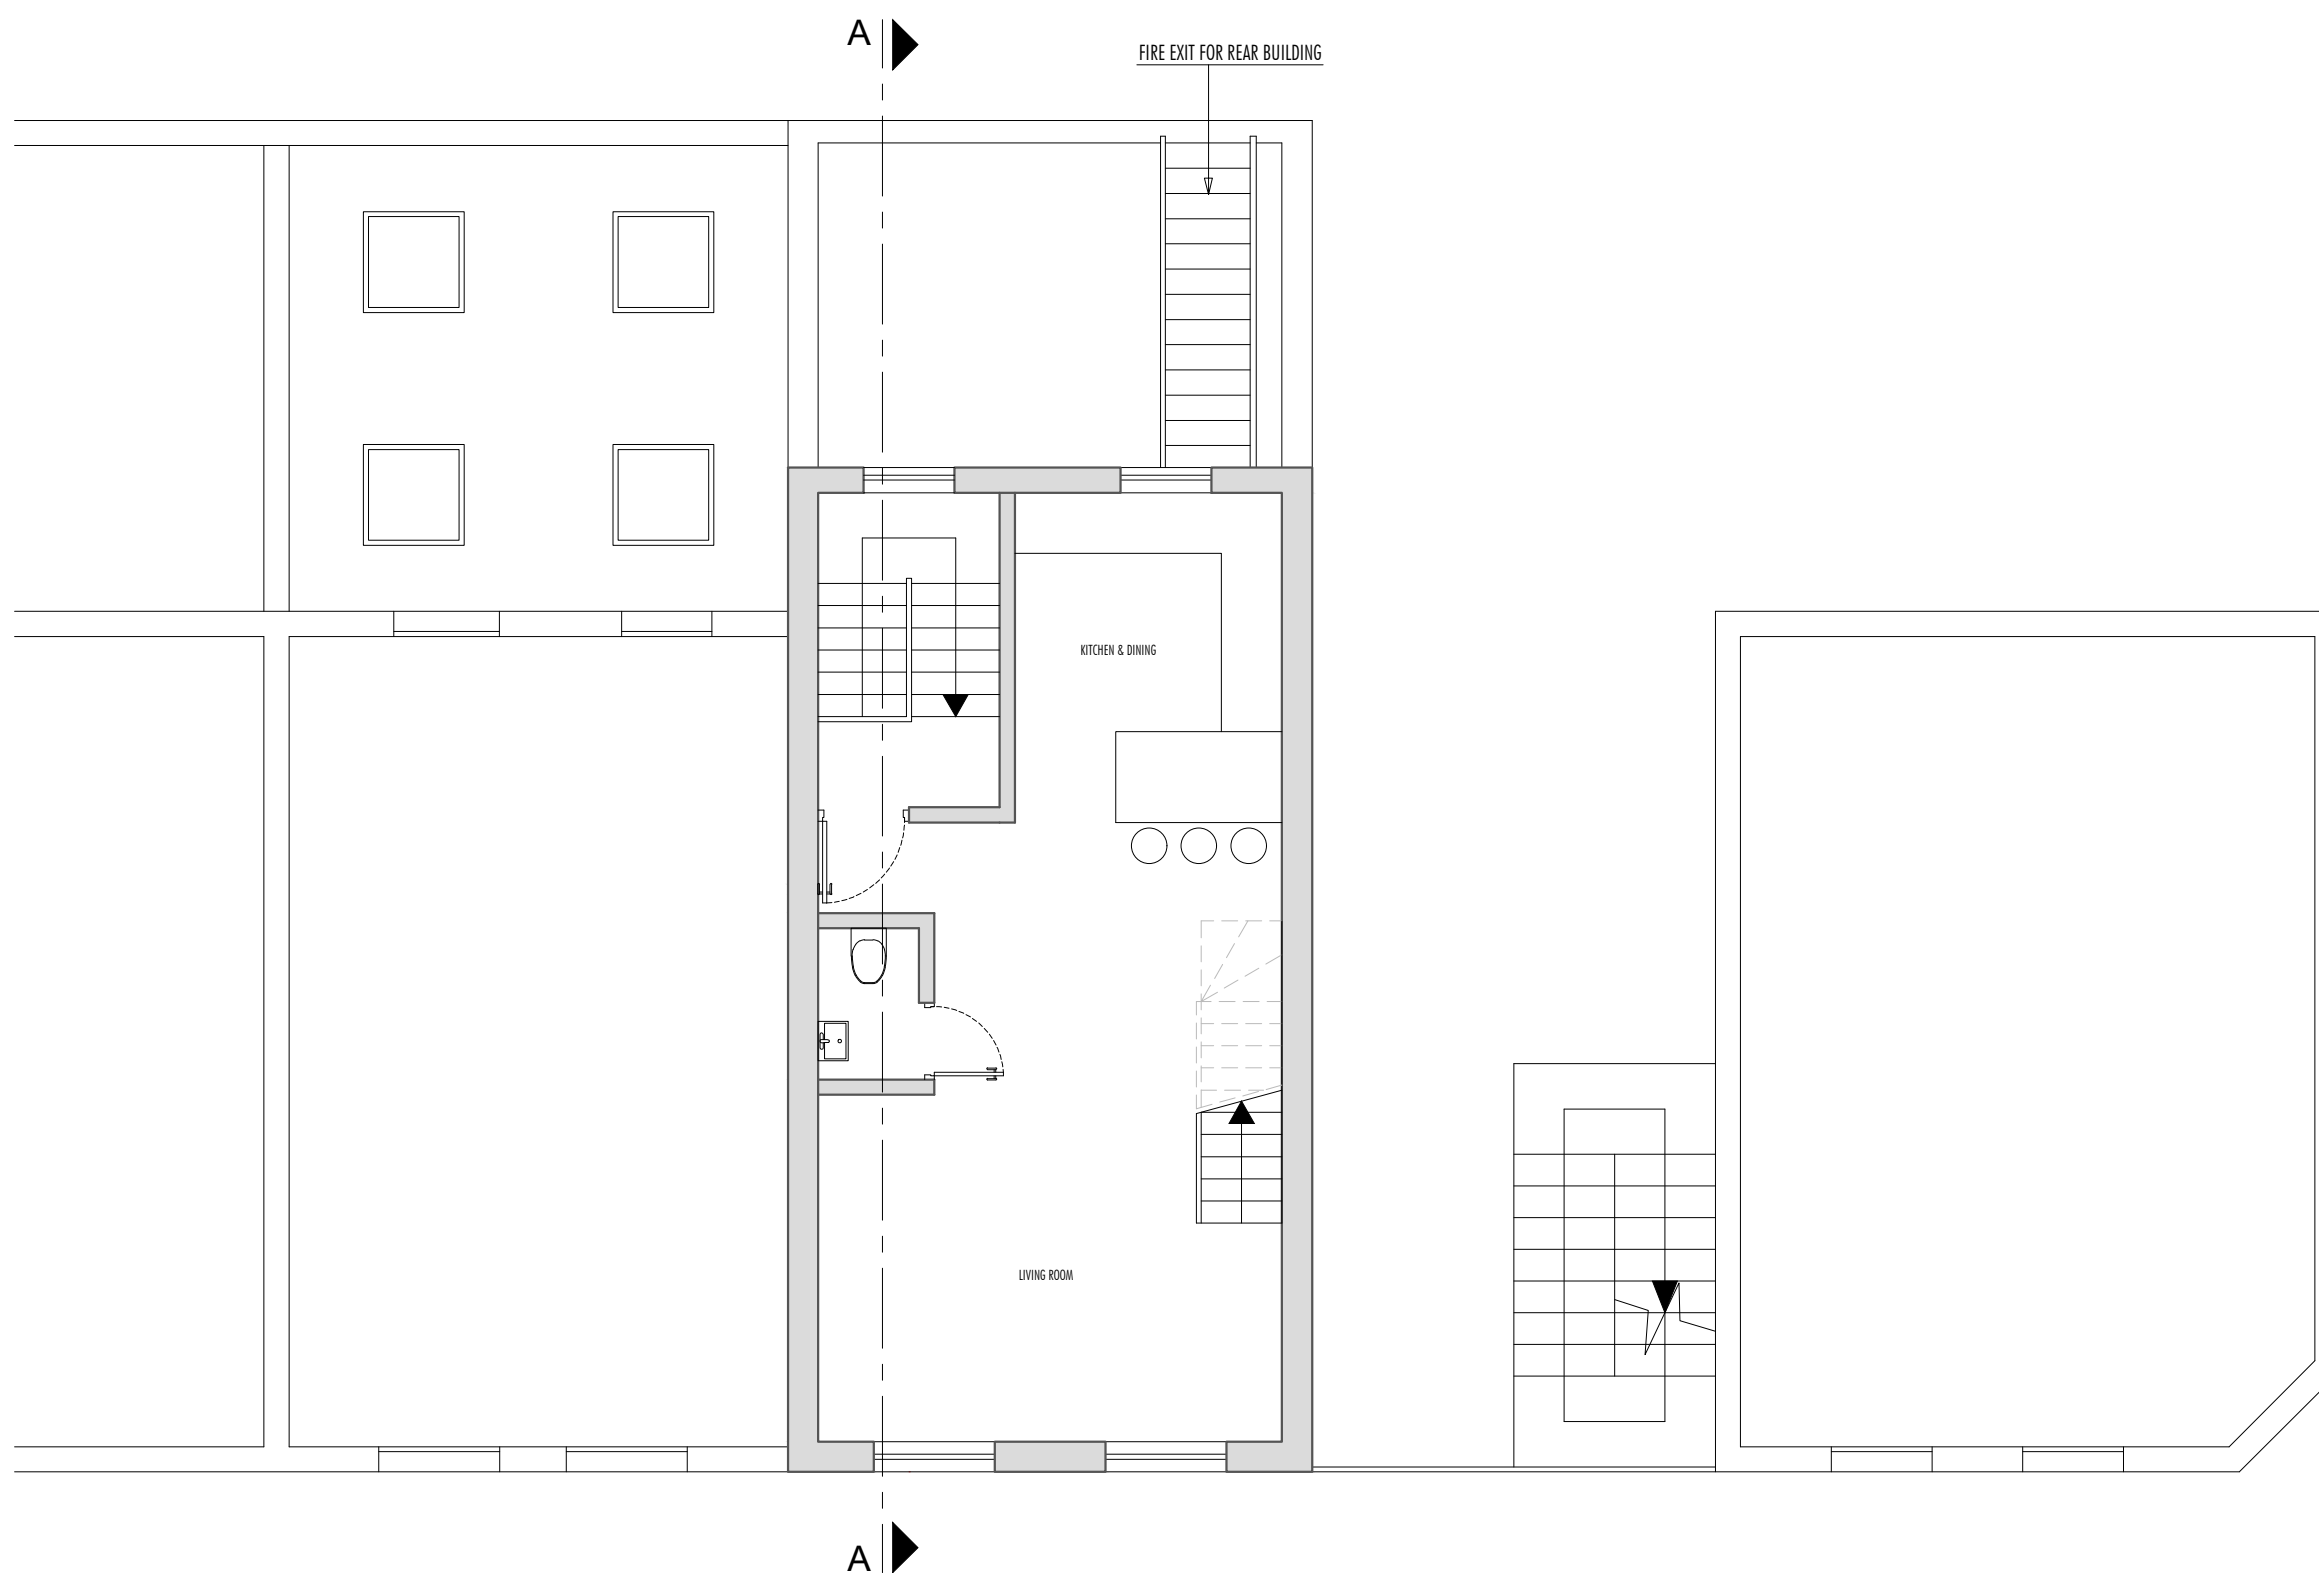

4 GOODGE PLACE

3 GOODGE PLACE

2 GOODGE PLACE

50 GOODGE STREET



PLANNING, ARCHITECTURAL, & DESIGN SERVICES
STARLING CONSTRUCTIONS LTD.
SUITE 805, CROWN HOUSE
NORTH CIRCULAR ROAD, LONDON
NW10 7PN

PROJECT LOCATION

3 GOODE PLACE
FITZROVIA
LONDON W1T 4SG

DRAWING TITLE & NO.

PROPOSED FOURTH FLOOR PLAN
FLAT 2
3GP_PP_04

COUNCIL


CAMDEN COUNCIL

DATE

30.06.2020

SCALE

SCALE 1:75 @A3

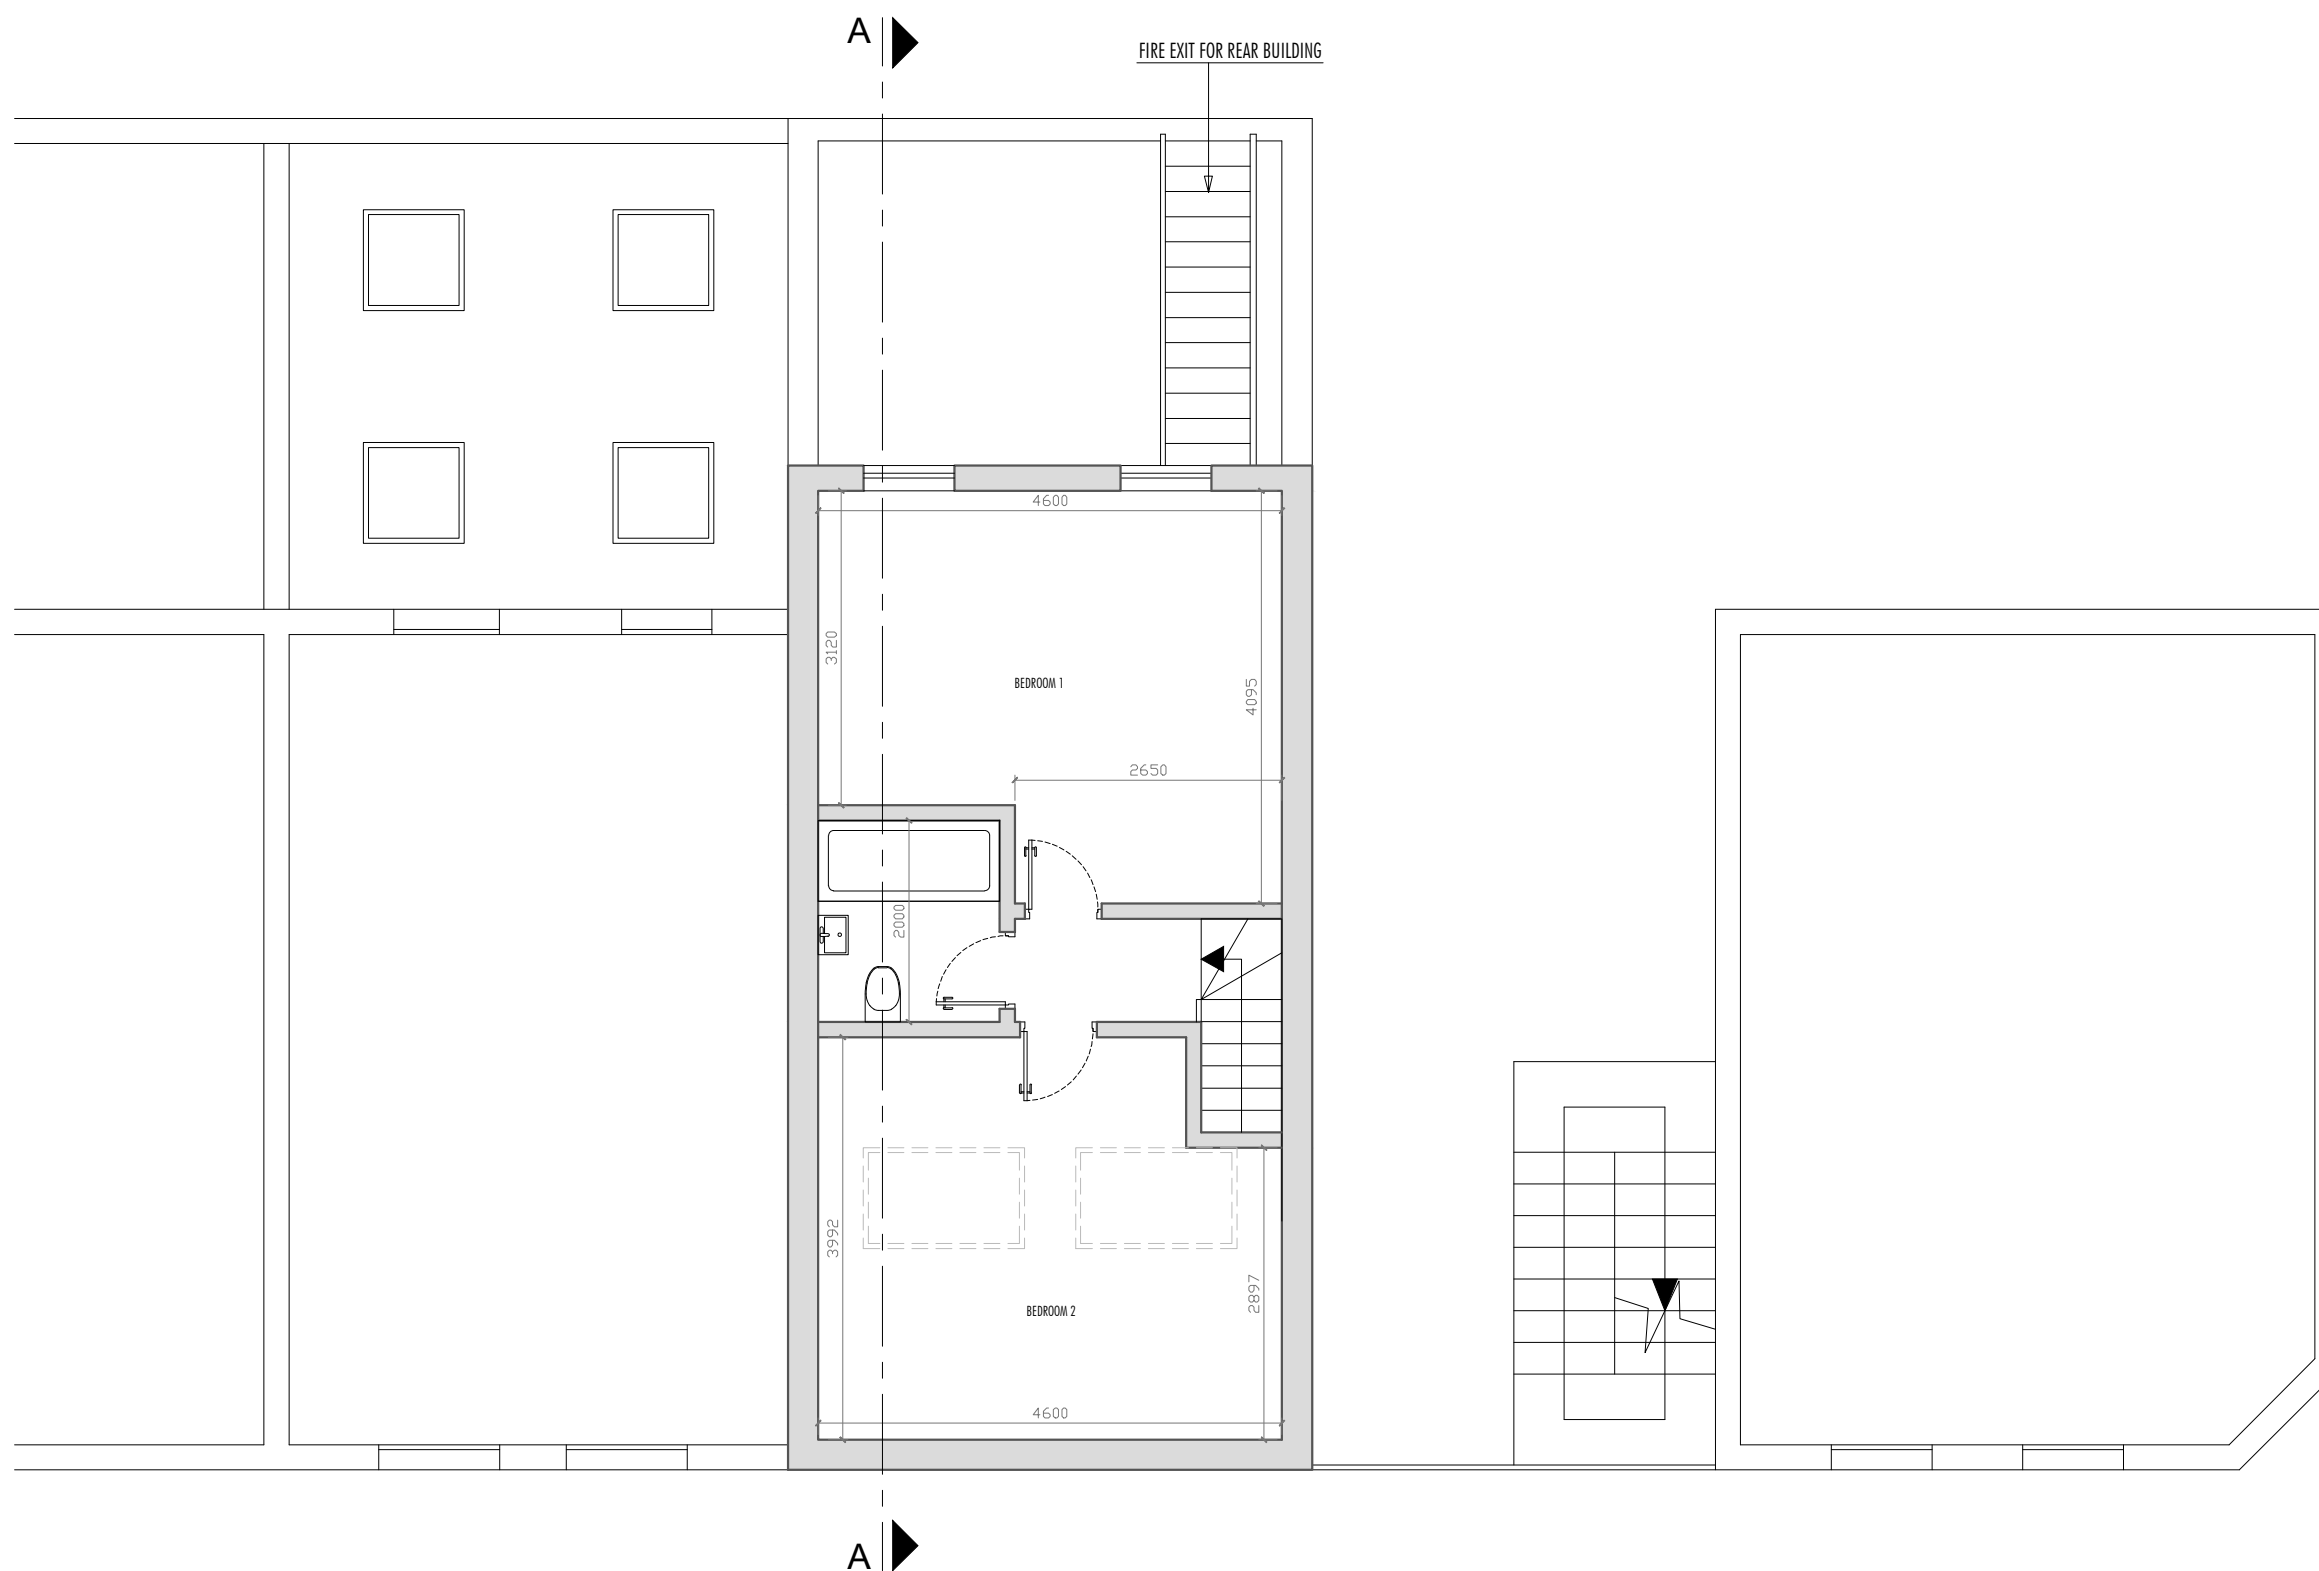

4 GOODGE PLACE

3 GOODGE PLACE

2 GOODGE PLACE

50 GOODGE STREET





PLANNING, ARCHITECTURAL, & DESIGN SERVICES
STARLING CONSTRUCTIONS LTD.
SUITE 805, CROWN HOUSE
NORTH CIRCULAR ROAD, LONDON
NW10 7PN

PROJECT LOCATION

3 GOODE PLACE
FITZROVIA
LONDON W1T 4SG

DRAWING TITLE & NO.

PROPOSED ROOF PLAN
3GP_PP_05

COUNCIL


CAMDEN COUNCIL

DATE

30.06.2020

SCALE

SCALE 1:75 @A3

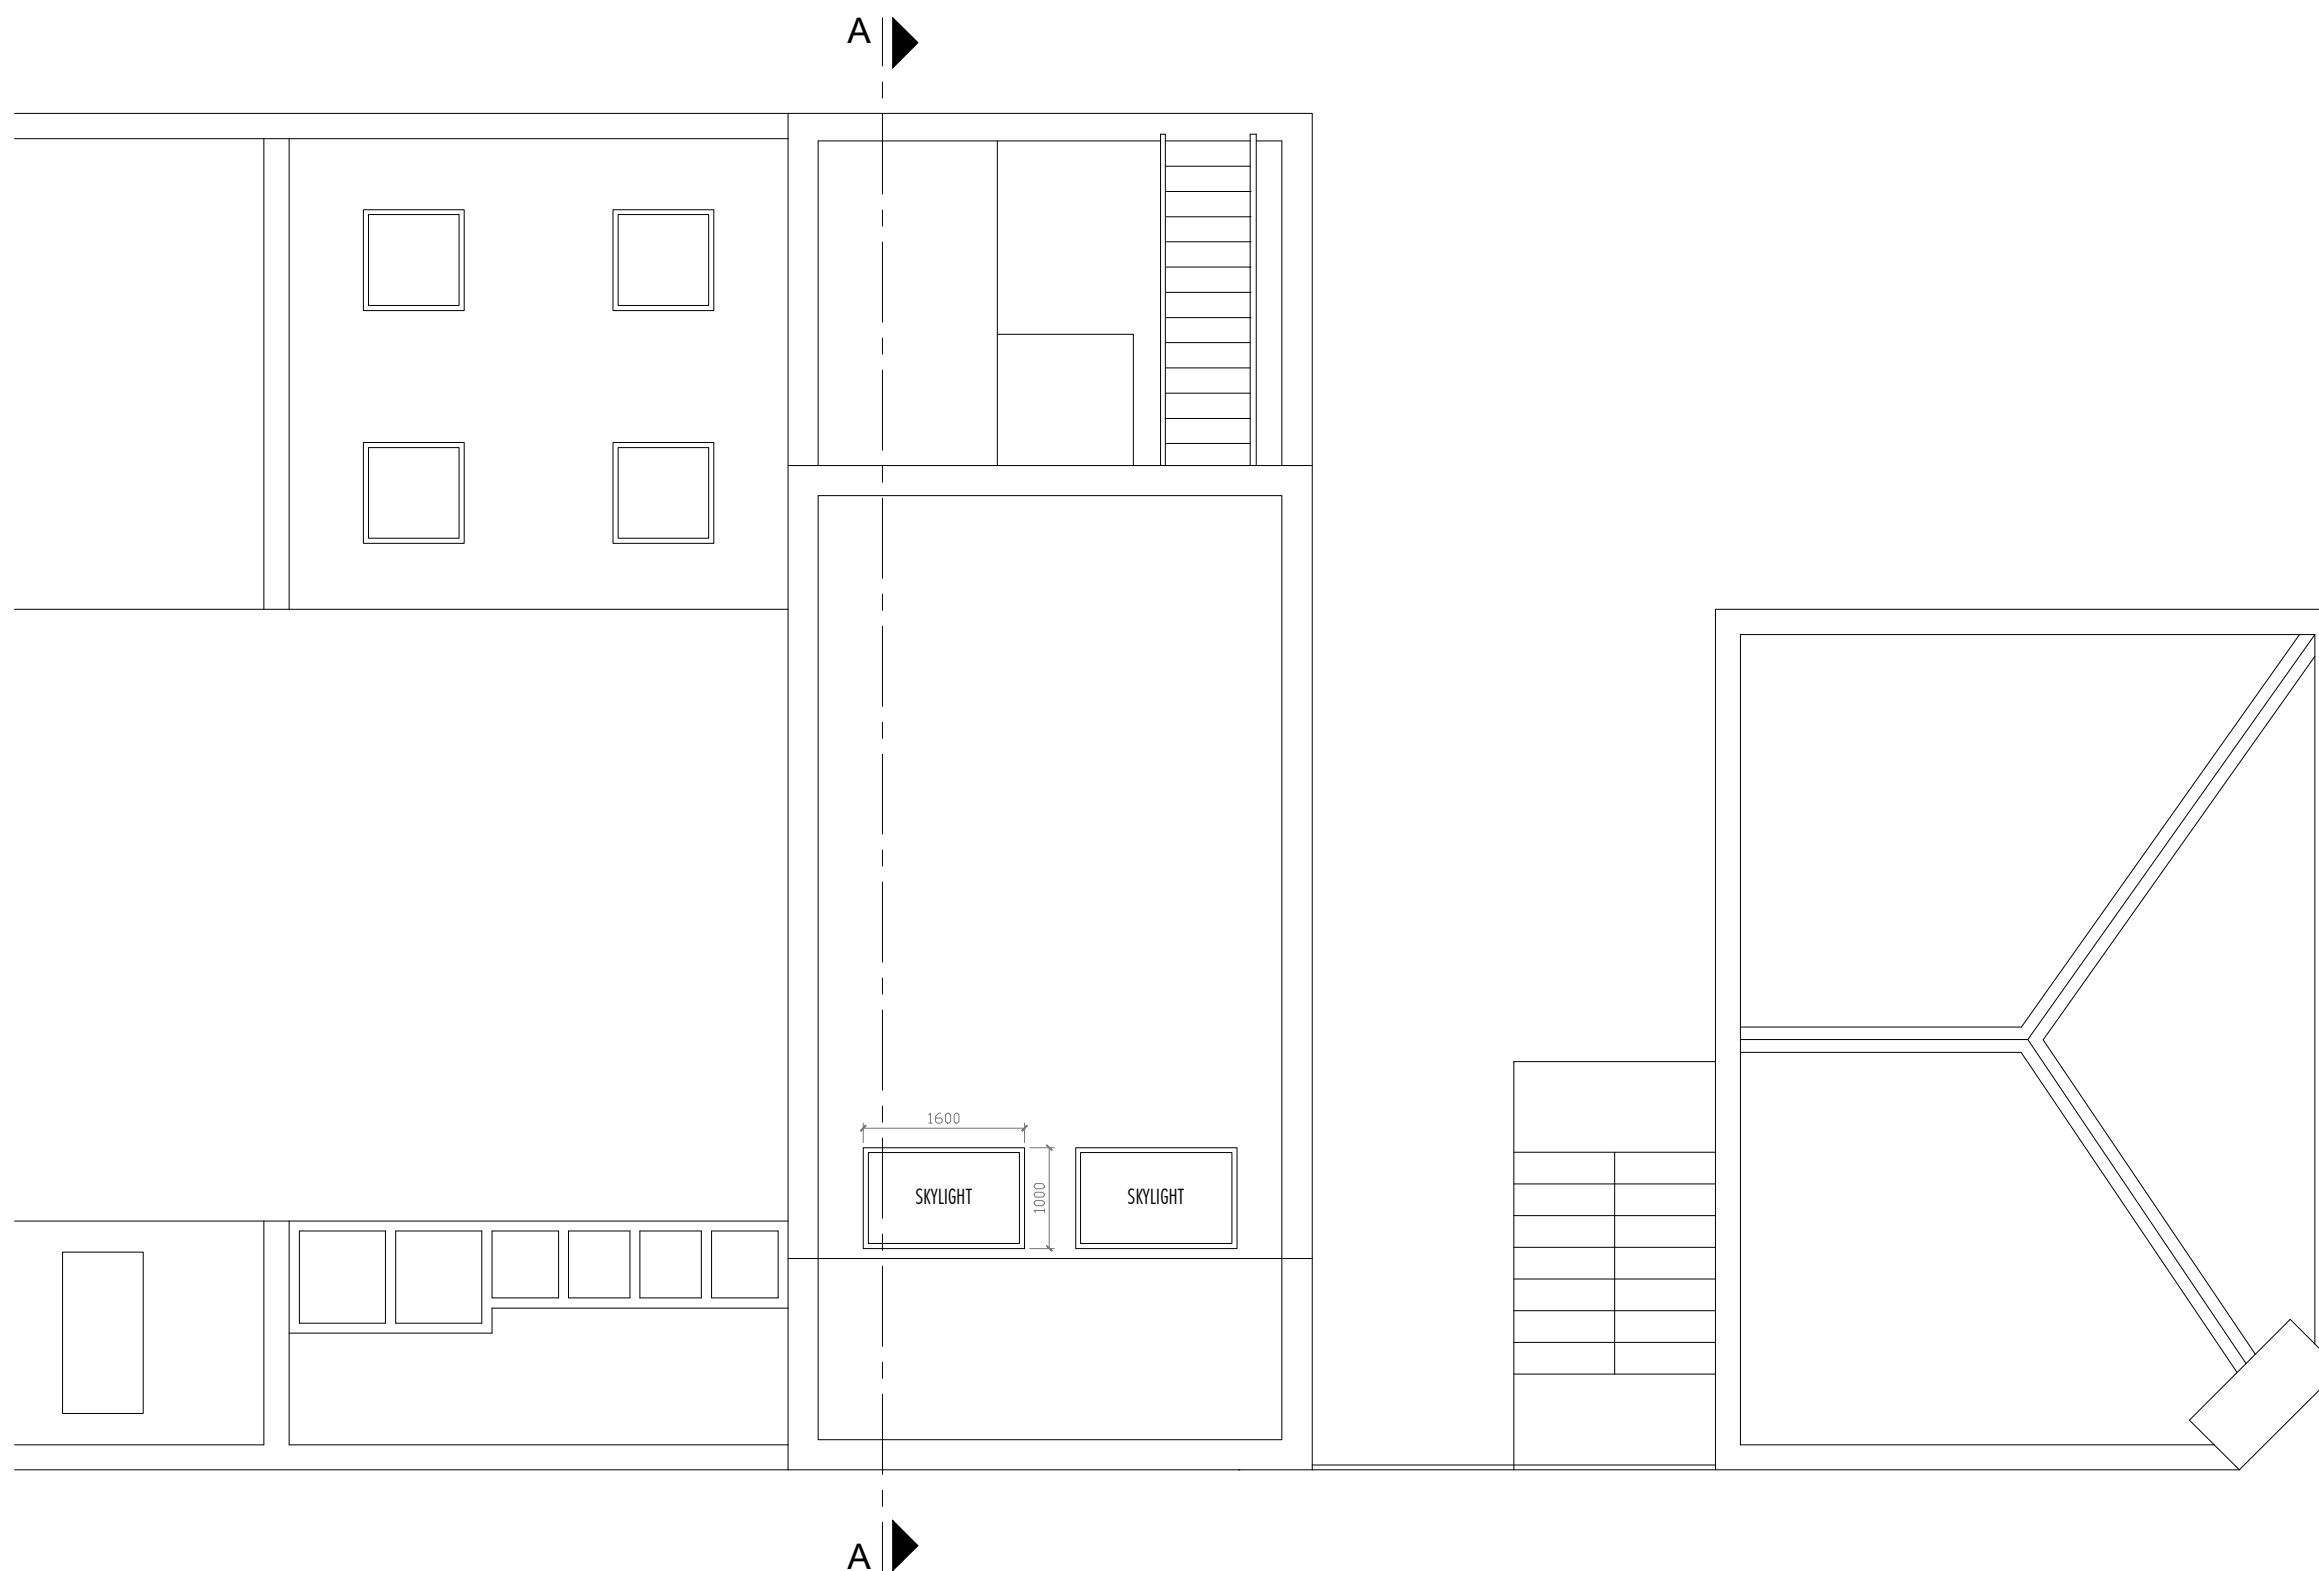

4 GOODGE PLACE

3 GOODGE PLACE

2 GOODGE PLACE

50 GOODGE STREET



PLANNING, ARCHITECTURAL, & DESIGN SERVICES
STARLING CONSTRUCTIONS LTD.
SUITE 805, CROWN HOUSE
NORTH CIRCULAR ROAD, LONDON
NW10 7PN

PROJECT LOCATION
3 GOODE PLACE
FITZROVIA
LONDON W1T 4SG

DRAWING TITLE & NO.
PROPOSED FRONT ELEVATION
3GP_PE_01

COUNCIL
CAMDEN COUNCIL

DATE
30.06.2020

SCALE
SCALE 1:75 @A3

0 1 2 3 4 5
0 75 150 225 300 375





PLANNING, ARCHITECTURAL, & DESIGN SERVICES
STARLING CONSTRUCTIONS LTD.
SUITE 805, CROWN HOUSE
NORTH CIRCULAR ROAD, LONDON
NW10 7PN

PROJECT LOCATION

3 GOODE PLACE
FITZROVIA
LONDON W1T 4SG

DRAWING TITLE & NO.

PROPOSED REAR ELEVATION
3GP_PE_02

COUNCIL



CAMDEN COUNCIL

DATE

30.06.2020

SCALE

SCALE 1:75 @A3

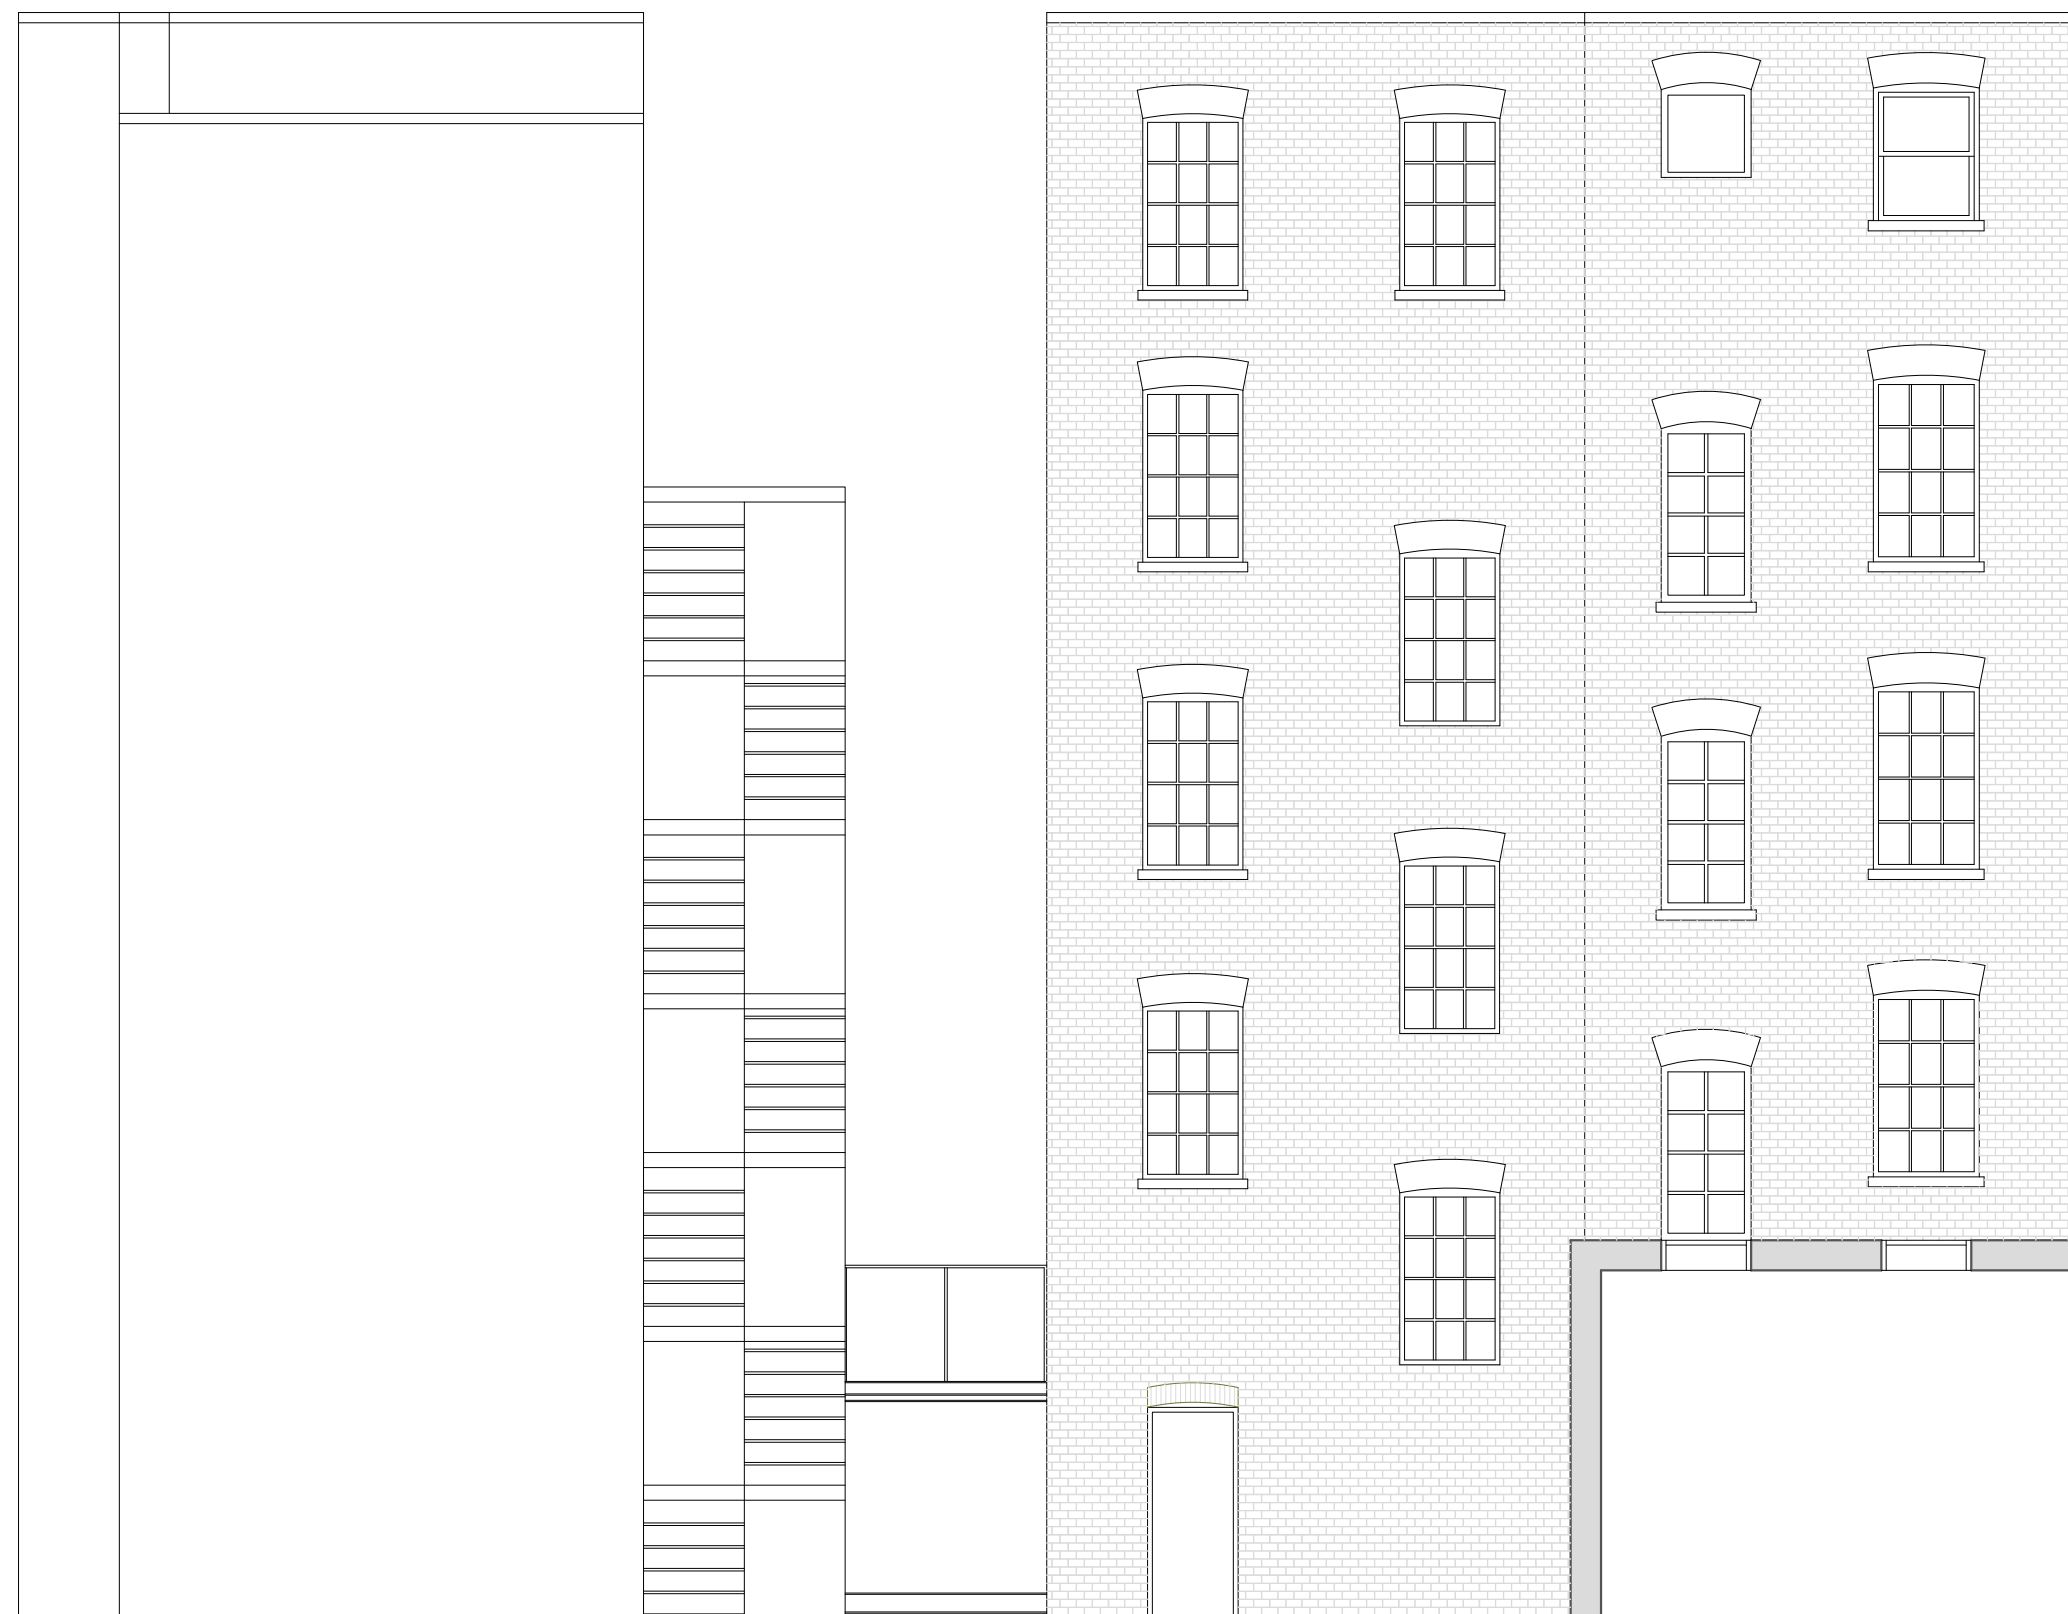 

50 GOODGE STREET

2 GOODGE PLACE

3 GOODGE PLACE

4 GOODGE PLACE



PLANNING, ARCHITECTURAL, & DESIGN SERVICES
STARLING CONSTRUCTIONS LTD.
SUITE 805, CROWN HOUSE
NORTH CIRCULAR ROAD, LONDON
NW10 7PN

PROJECT LOCATION

3 GOODE PLACE
FITZROVIA
LONDON W1T 4SG

DRAWING TITLE & NO.

PROPOSED SIDE ELEVATION
3GP_PE_03

COUNCIL

CAMDEN COUNCIL

DATE


30.06.2020

SCALE

SCALE 1:75 @A3




3 GOODGE PLACE

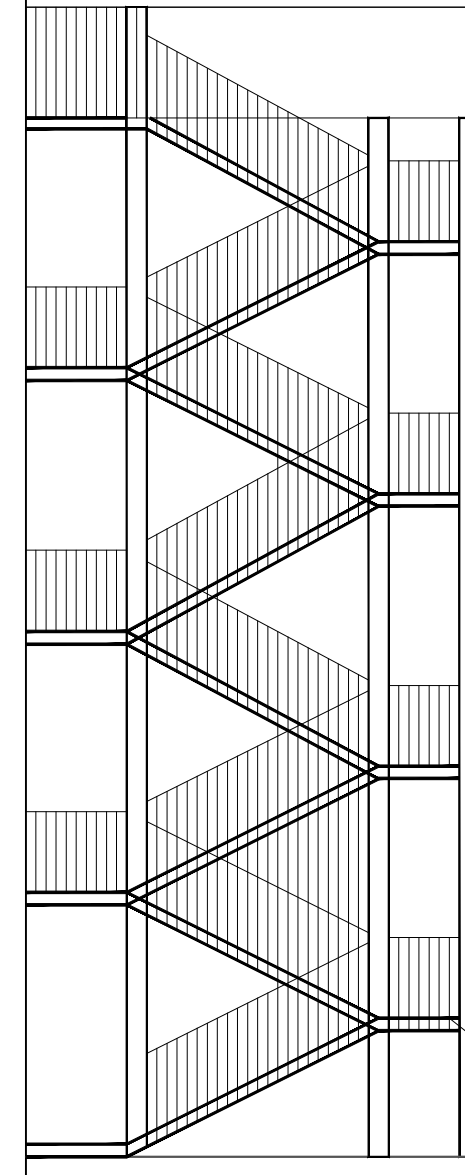

Building B

Staircase for Fire Exit
for Building B

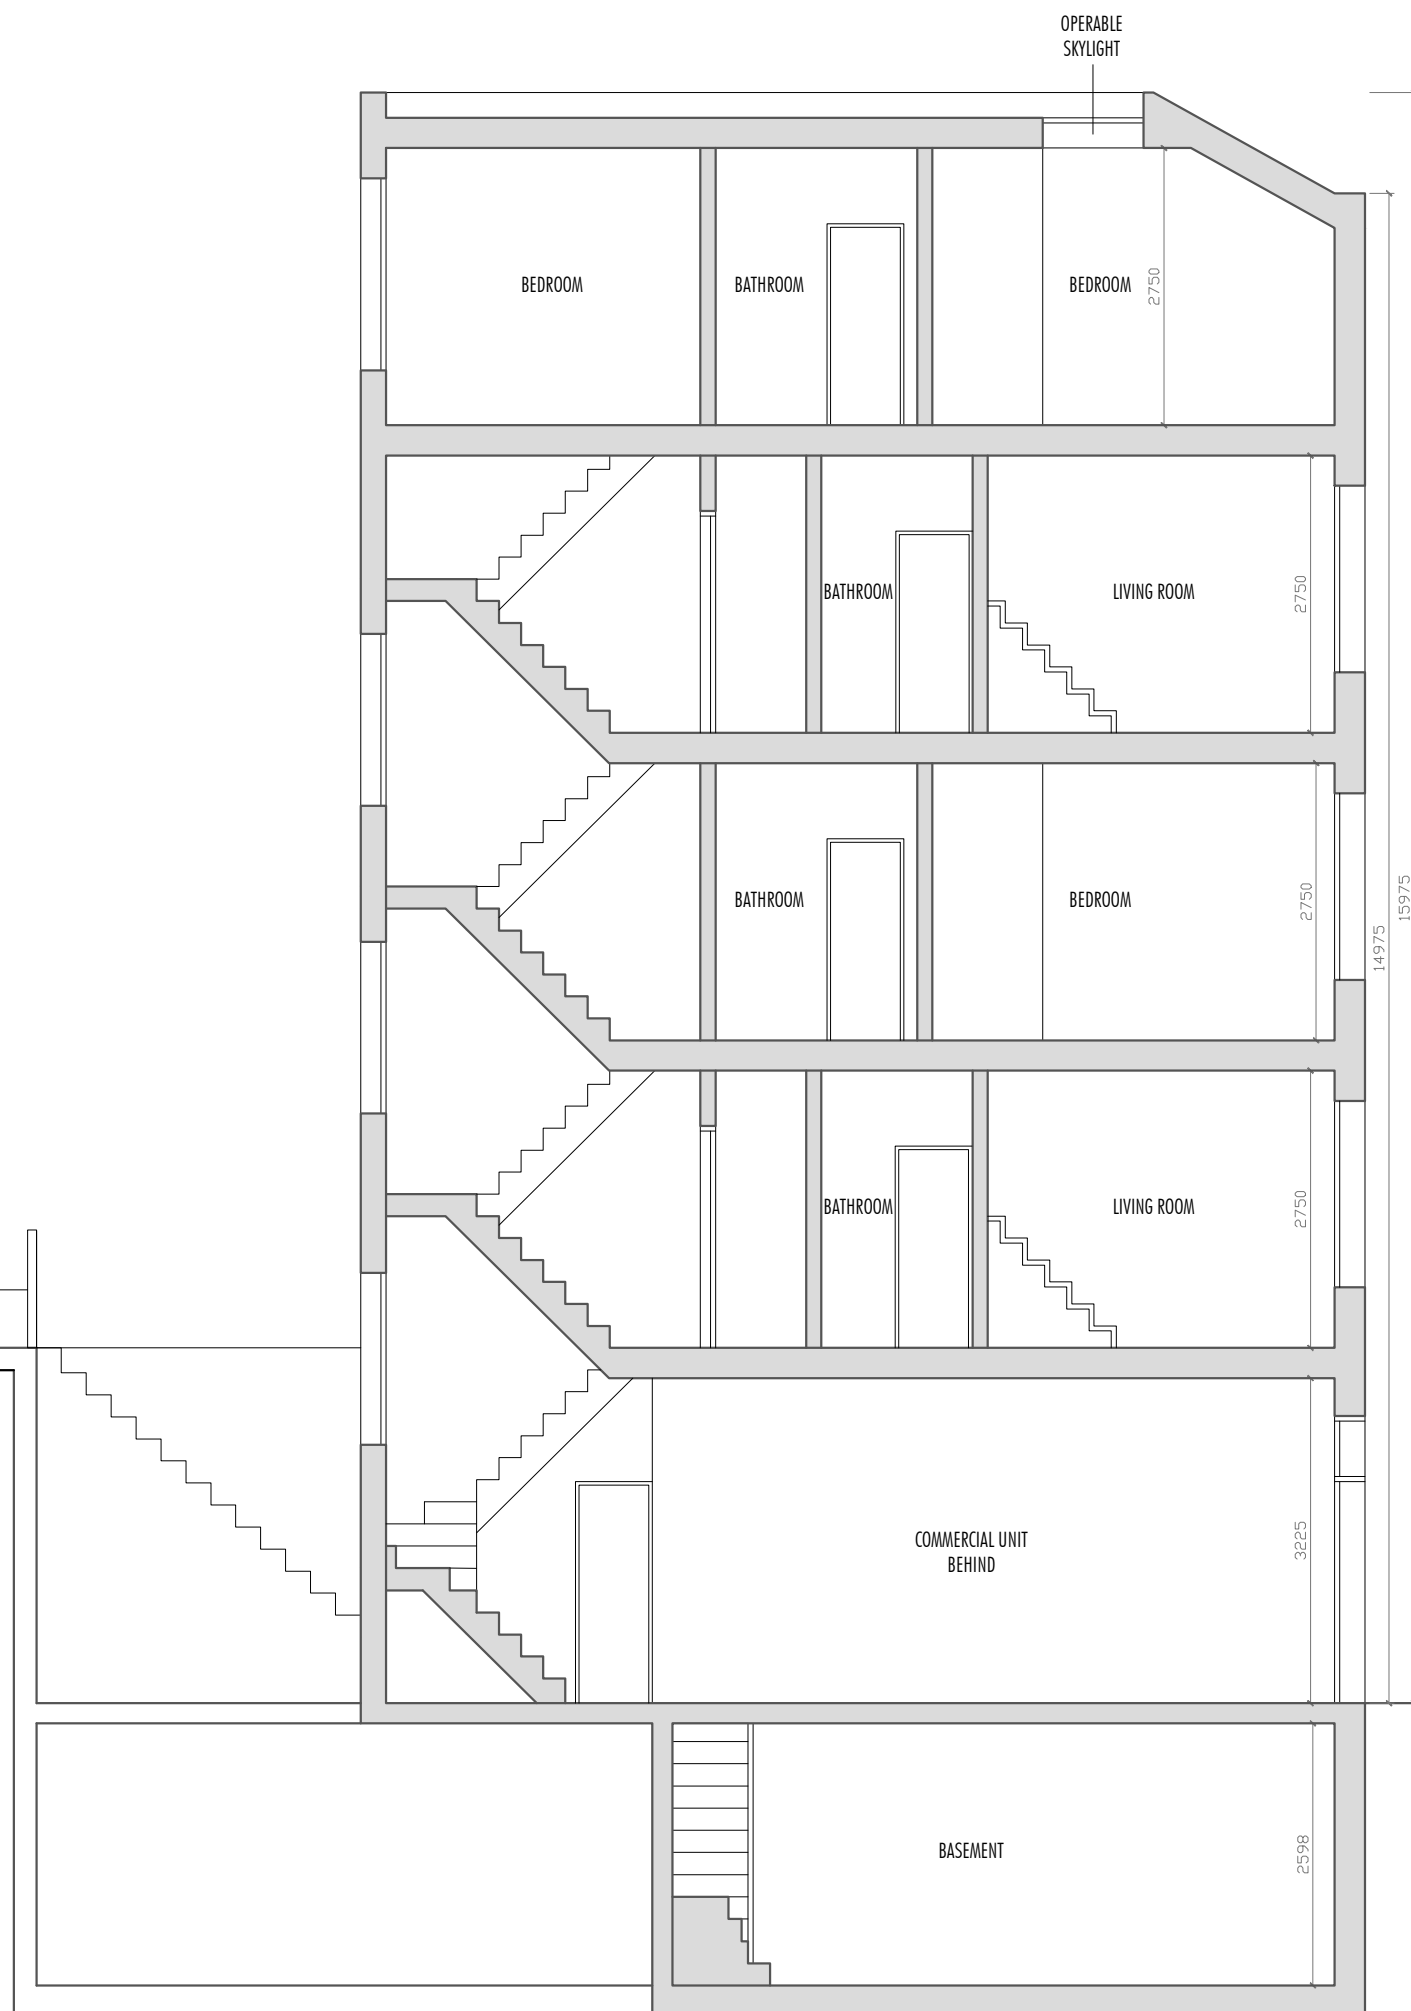

PLANNING, ARCHITECTURAL, & DESIGN SERVICES
STARLING CONSTRUCTIONS LTD.
SUITE 805, CROWN HOUSE
NORTH CIRCULAR ROAD, LONDON
NW10 7PN

PROJECT LOCATION

3 GOODE PLACE
FITZROVIA
LONDON W1T 4SG

DRAWING TITLE & NO.

PROPOSED SECTION AA
3GP_PS_AA

COUNCIL

CAMDEN COUNCIL

DATE

30.06.2020

SCALE

SCALE 1:75 @A3

