



LOWER FLOOR PLAN

SITE PLAN (GROUND FLOOR PLAN)

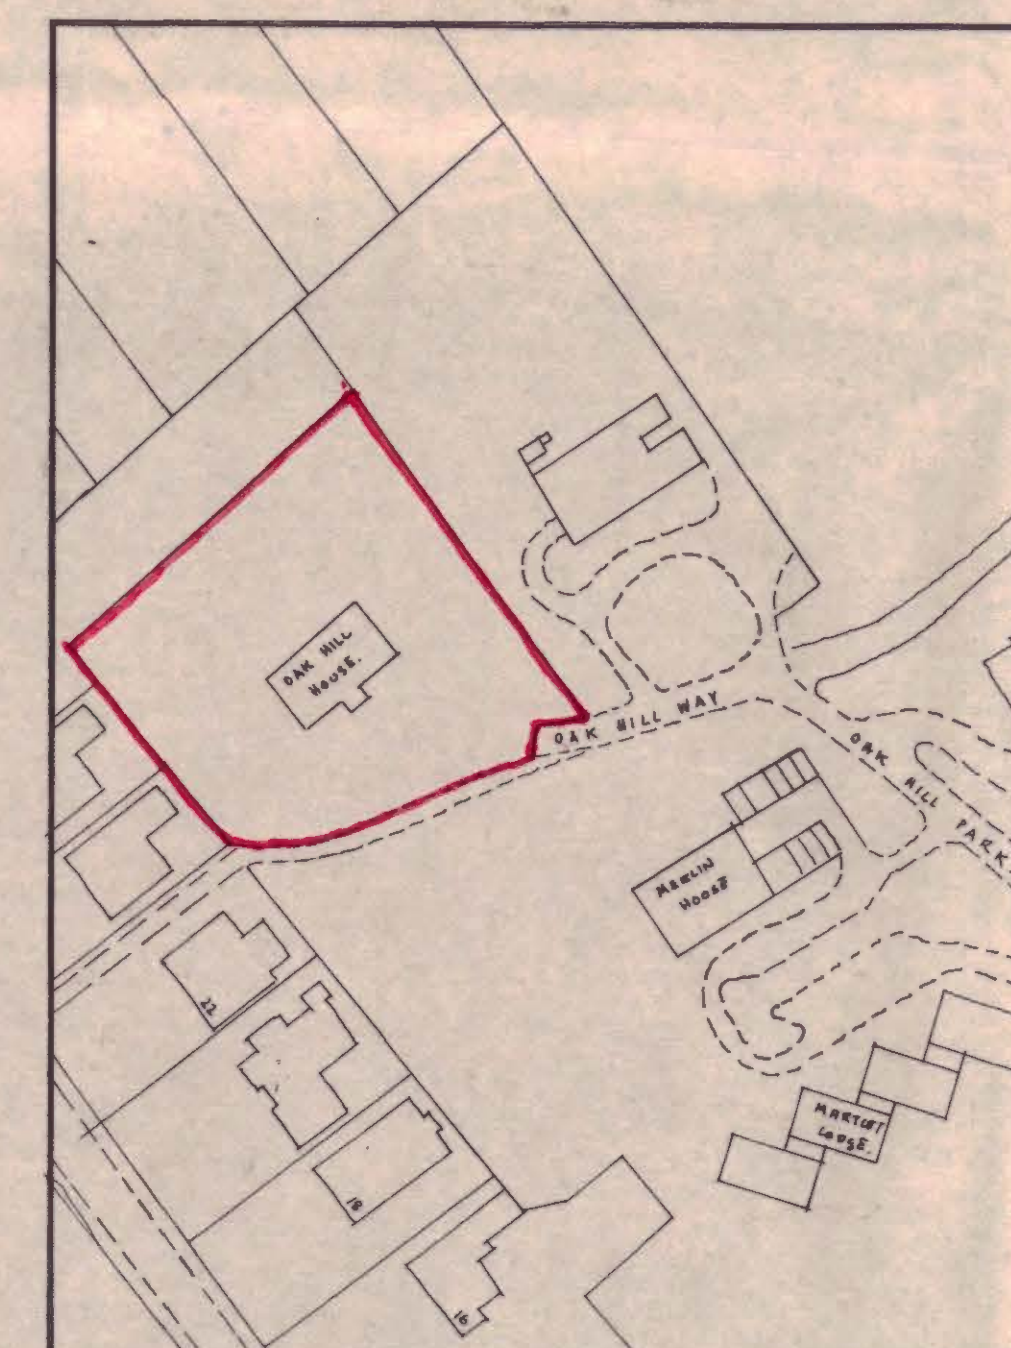


LOCATION PLAN

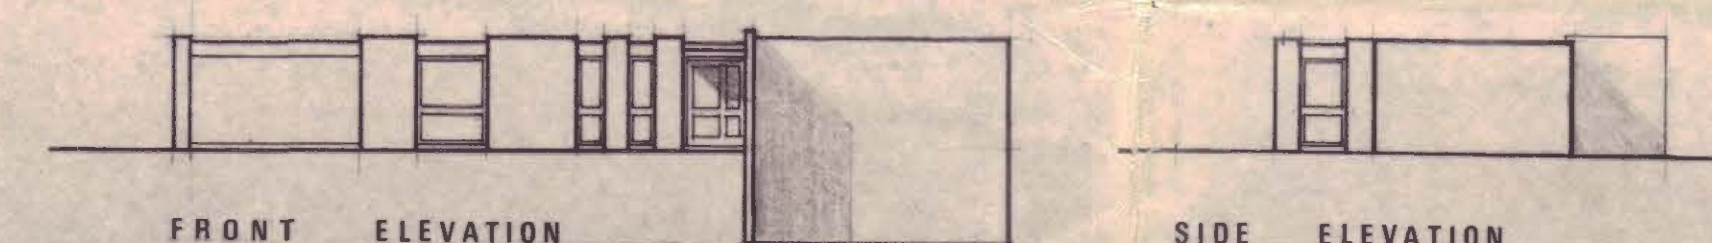

FRONT ELEVATION

SIDE ELEVATION

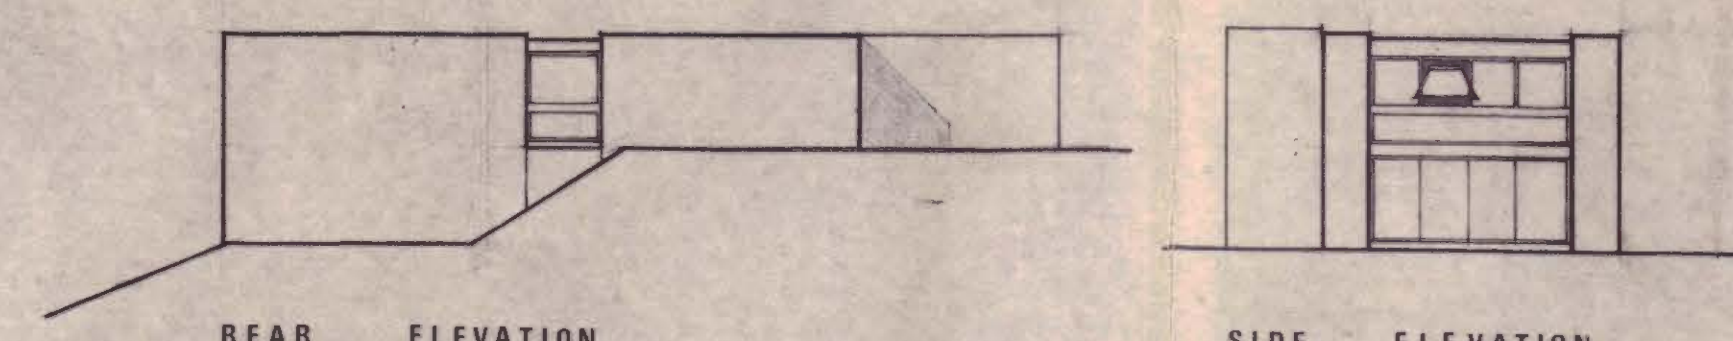

REAR ELEVATION

SIDE ELEVATION

Rev. B. 1/15/71. CONCRETE CRUSSED.
Rev. A. 1/11/71. UNITS & GARAGE RESITED P.M.A.

**PROPOSED RESIDENTIAL
UNIT, OAKHILL HOUSE,
OAKHILL WAY, N.W.3.**

SITE & LOCATION PLANS

SCALE
1/16" to 1'-0"
& 1:1250

DATE
15.8.71.

DRG No

ISSUE

55/1A_B

maber

technical services

483, Green Lanes,
London, N.13.
Tel: 01-882-1504.

E5, 9x, B, 15083