




SITE PLAN

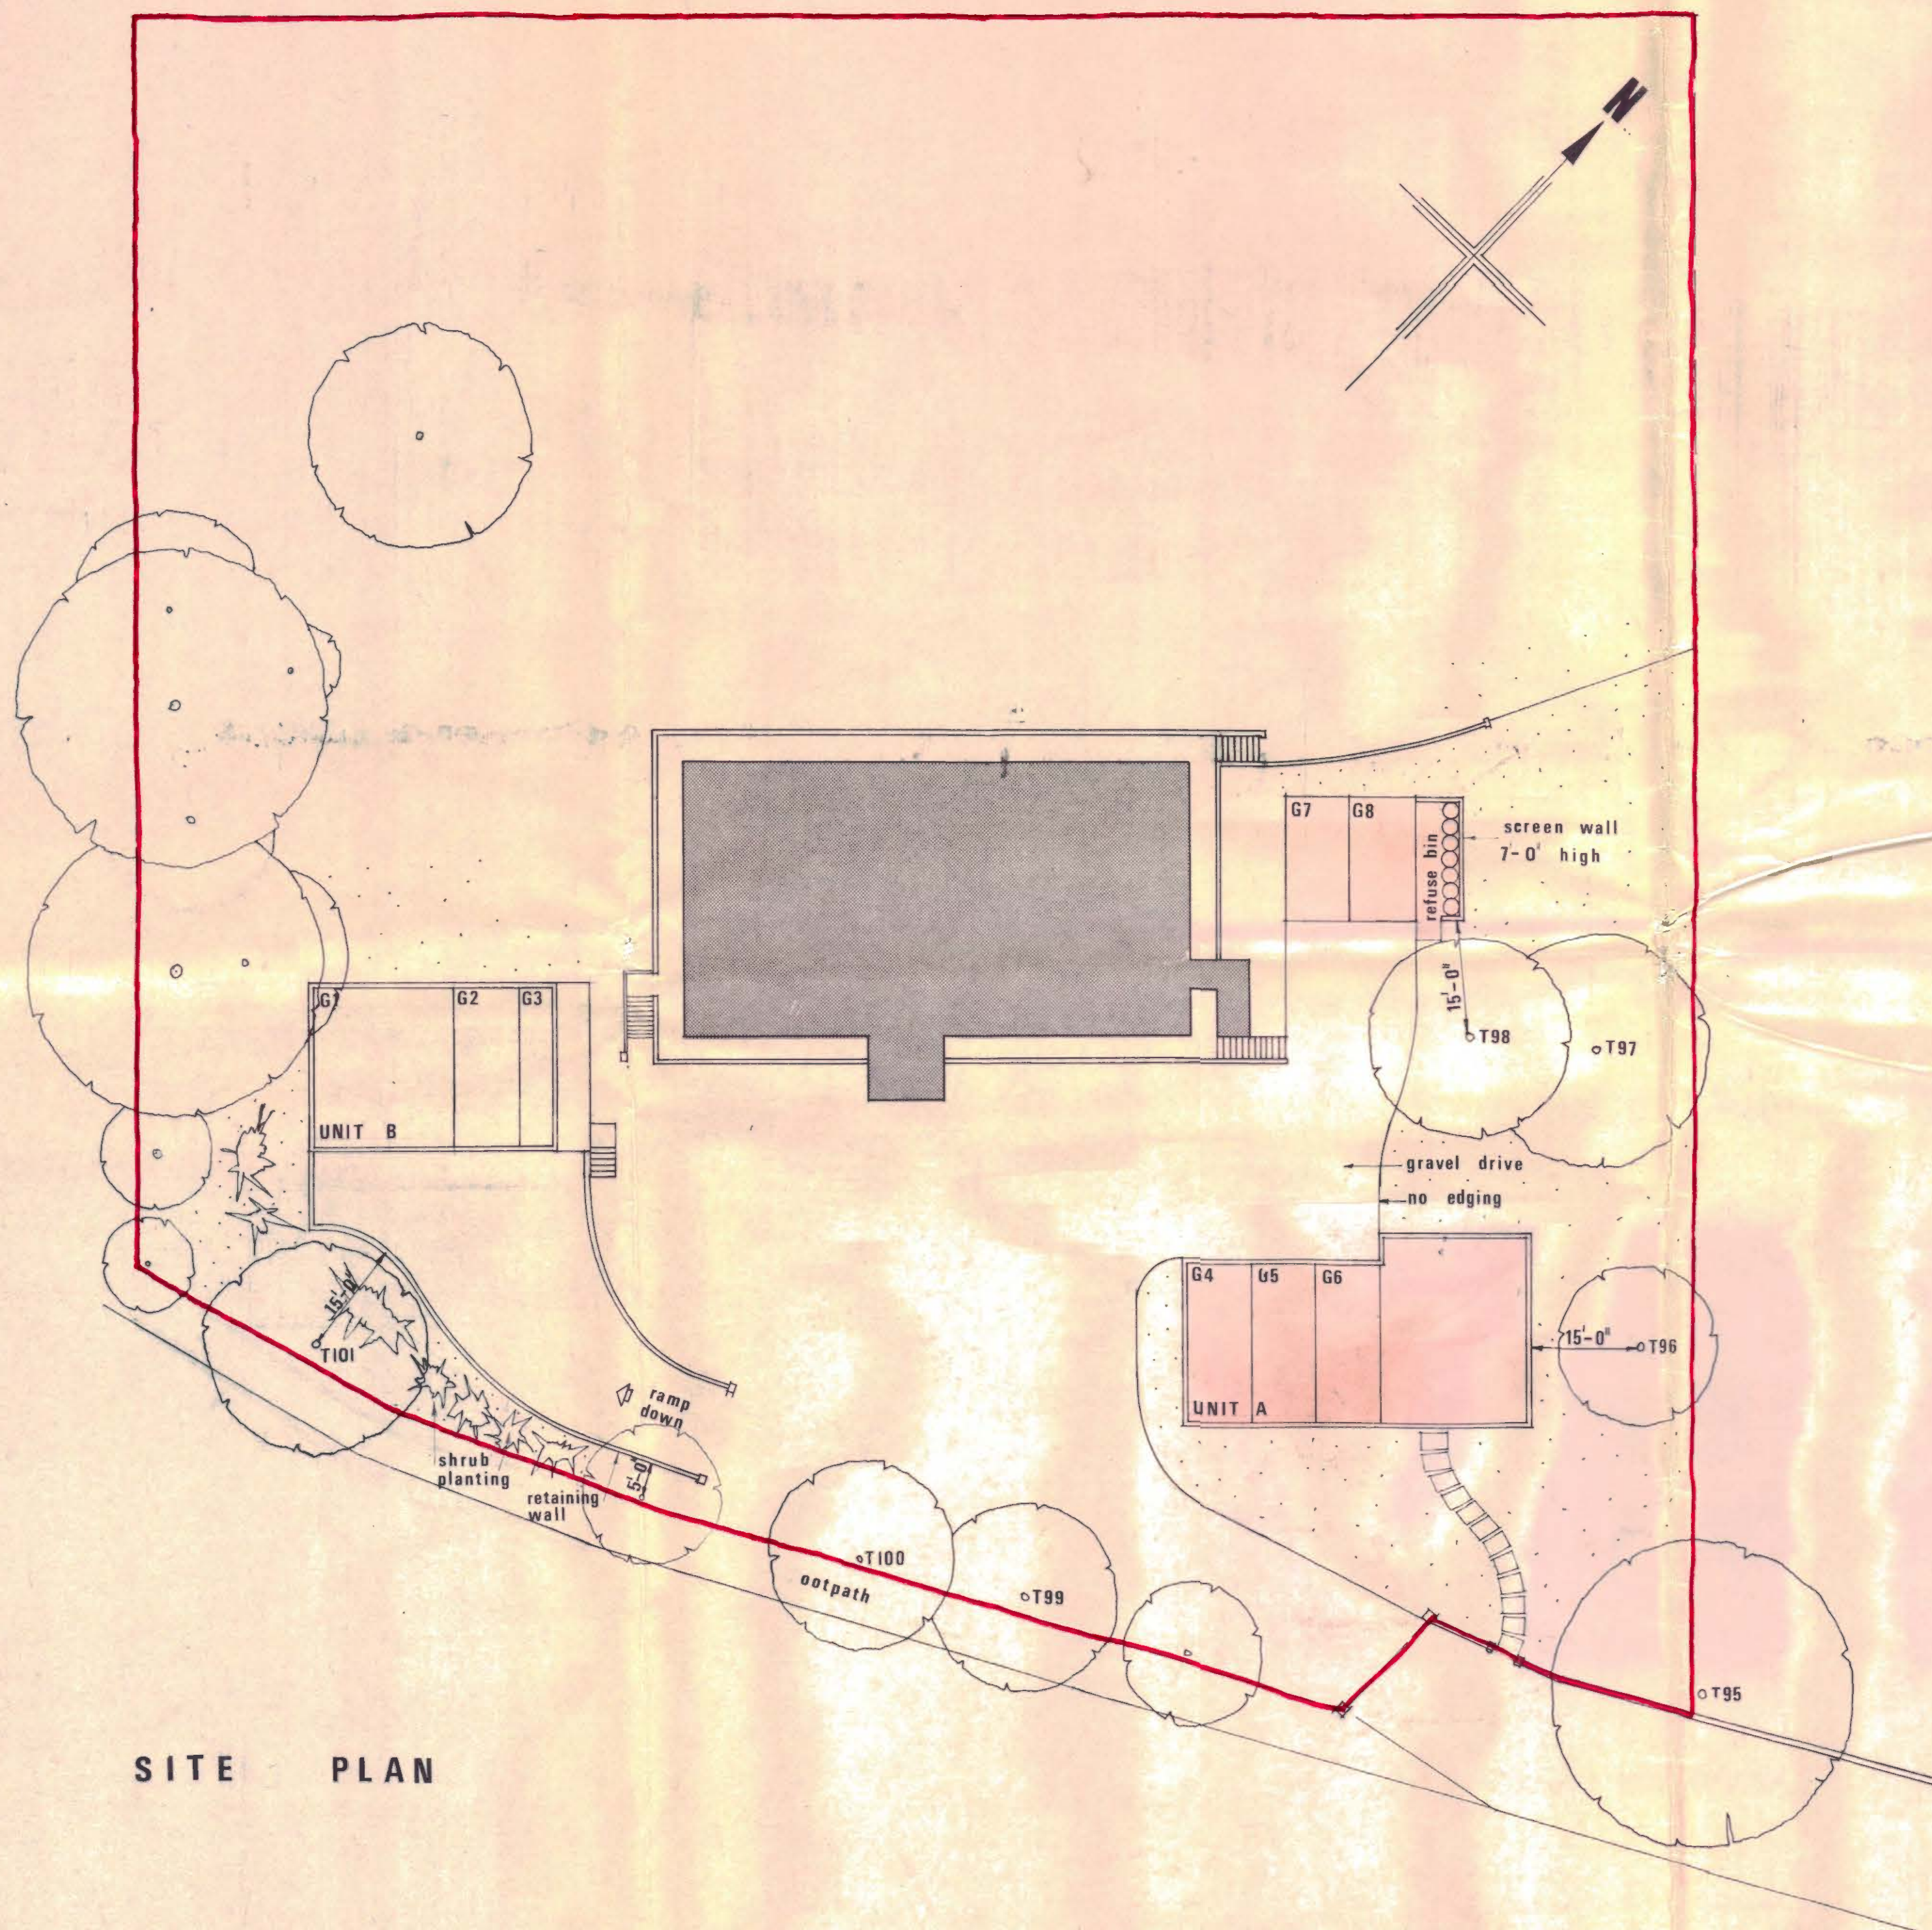

LOCATION PLAN

Rev. A. 10/11/71. UNITS & GARAGE RESIDENT PHA.

**PROPOSED RESIDENTIAL
UNIT, OAKHILL HOUSE,
OAKHILL WAY, N.W.3.**

SITE & LOCATION PLANS

SCALE 1/16" to 1'-0" & 1:1250	DATE 15.8.71.	
DRG No 55/1A	ISSUE <table><tr><td></td><td></td><td></td><td></td><td></td></tr><tr><td></td><td></td><td></td><td></td><td></td></tr><tr><td></td><td></td><td></td><td></td><td></td></tr><tr><td></td><td></td><td></td><td></td><td></td></tr><tr><td></td><td></td><td></td><td></td><td></td></tr><tr><td></td><td></td><td></td><td></td><td></td></tr><tr><td></td><td></td><td></td><td></td><td></td></tr><tr><td></td><td></td><td></td><td></td><td></td></tr></table>	

maber
technical services
483, Green Lanes,
London, N.13.
Tel: 01 802 1504.

3rd appeal UTP/RS/14x/B 1202/29