




SITE PLAN

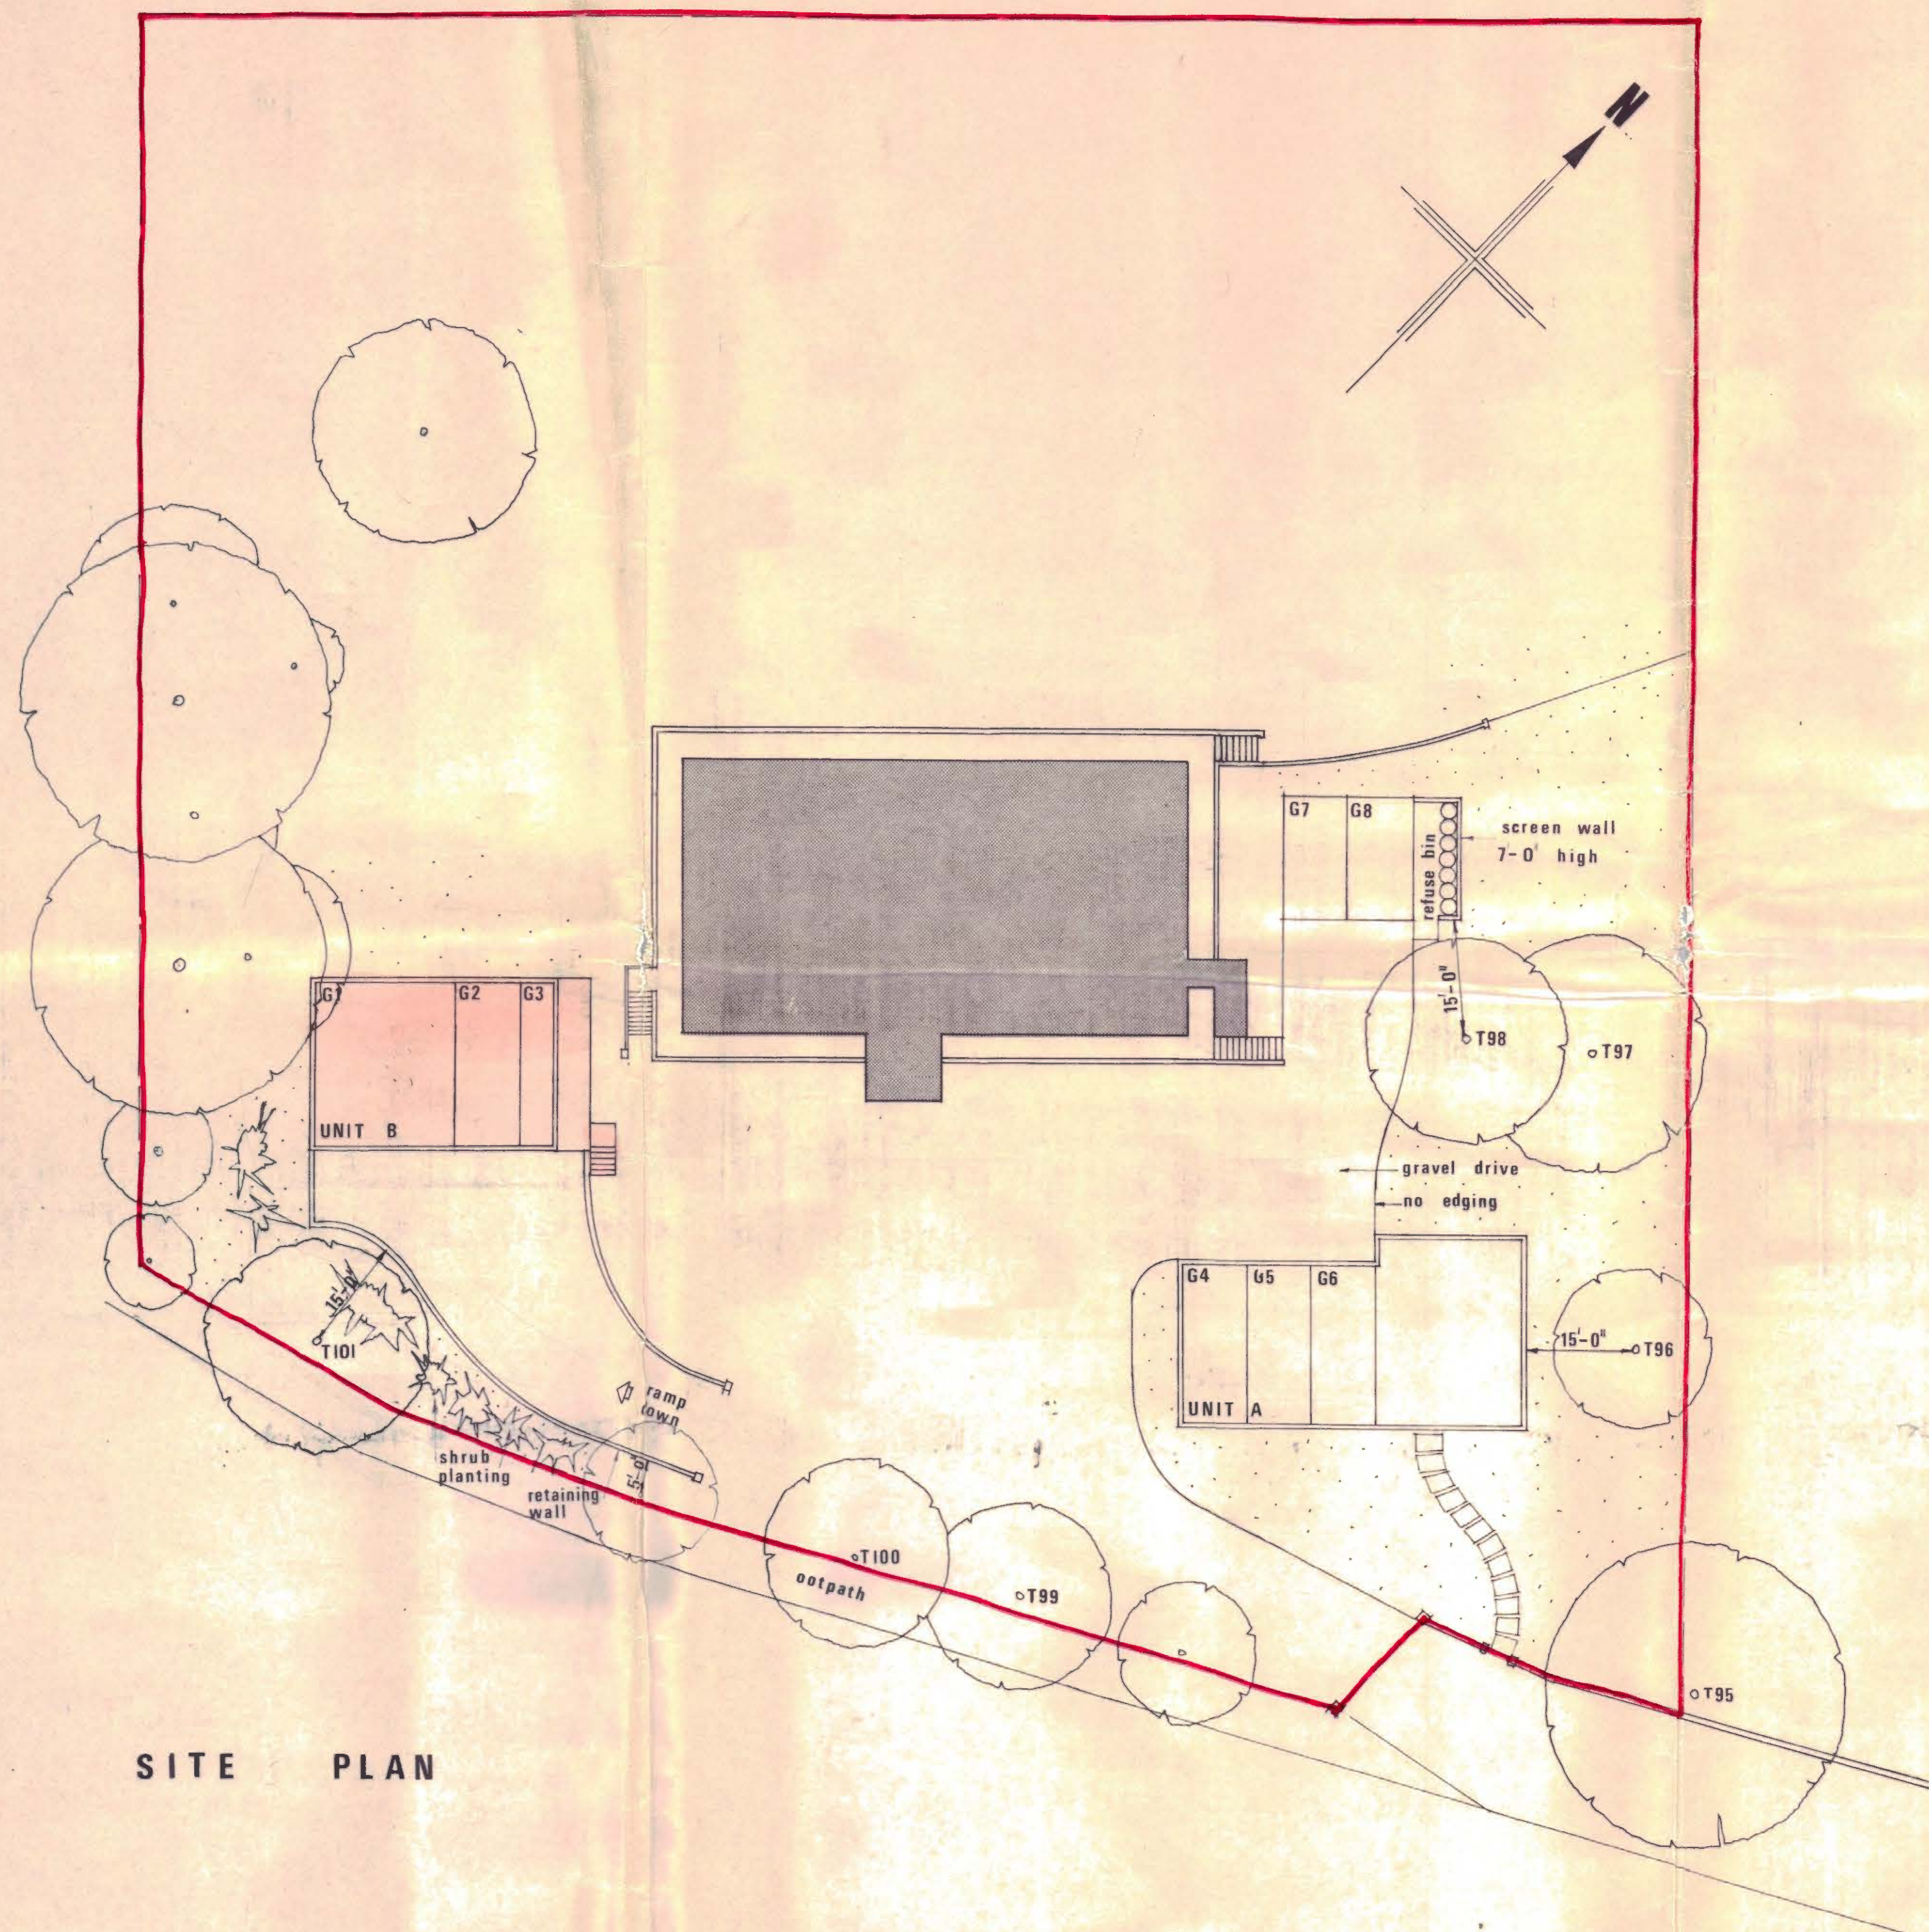

LOCATION PLAN

LONDON BOROUGH OF CAMDEN
PLANS DISAPPROVED
22 DEC 1971
ON BEHALF OF THE COUNCIL

Rev. A. 10/10/71. UNITS & GARAGE RESITED P.M.A.

PROPOSED RESIDENTIAL
UNIT, OAKHILL HOUSE,
OAKHILL WAY, N.W.3.

SITE & LOCATION PLANS

SCALE
1/16" to 1'-0"
@ 1:1250

DATE
15.8.71.

DRG No
55/1A

ISSUE

maber
technical services
483, Green Lanes,
London, N.13.
Tel: 01 862 1504.

55/1A/1204
Planning Refused B