




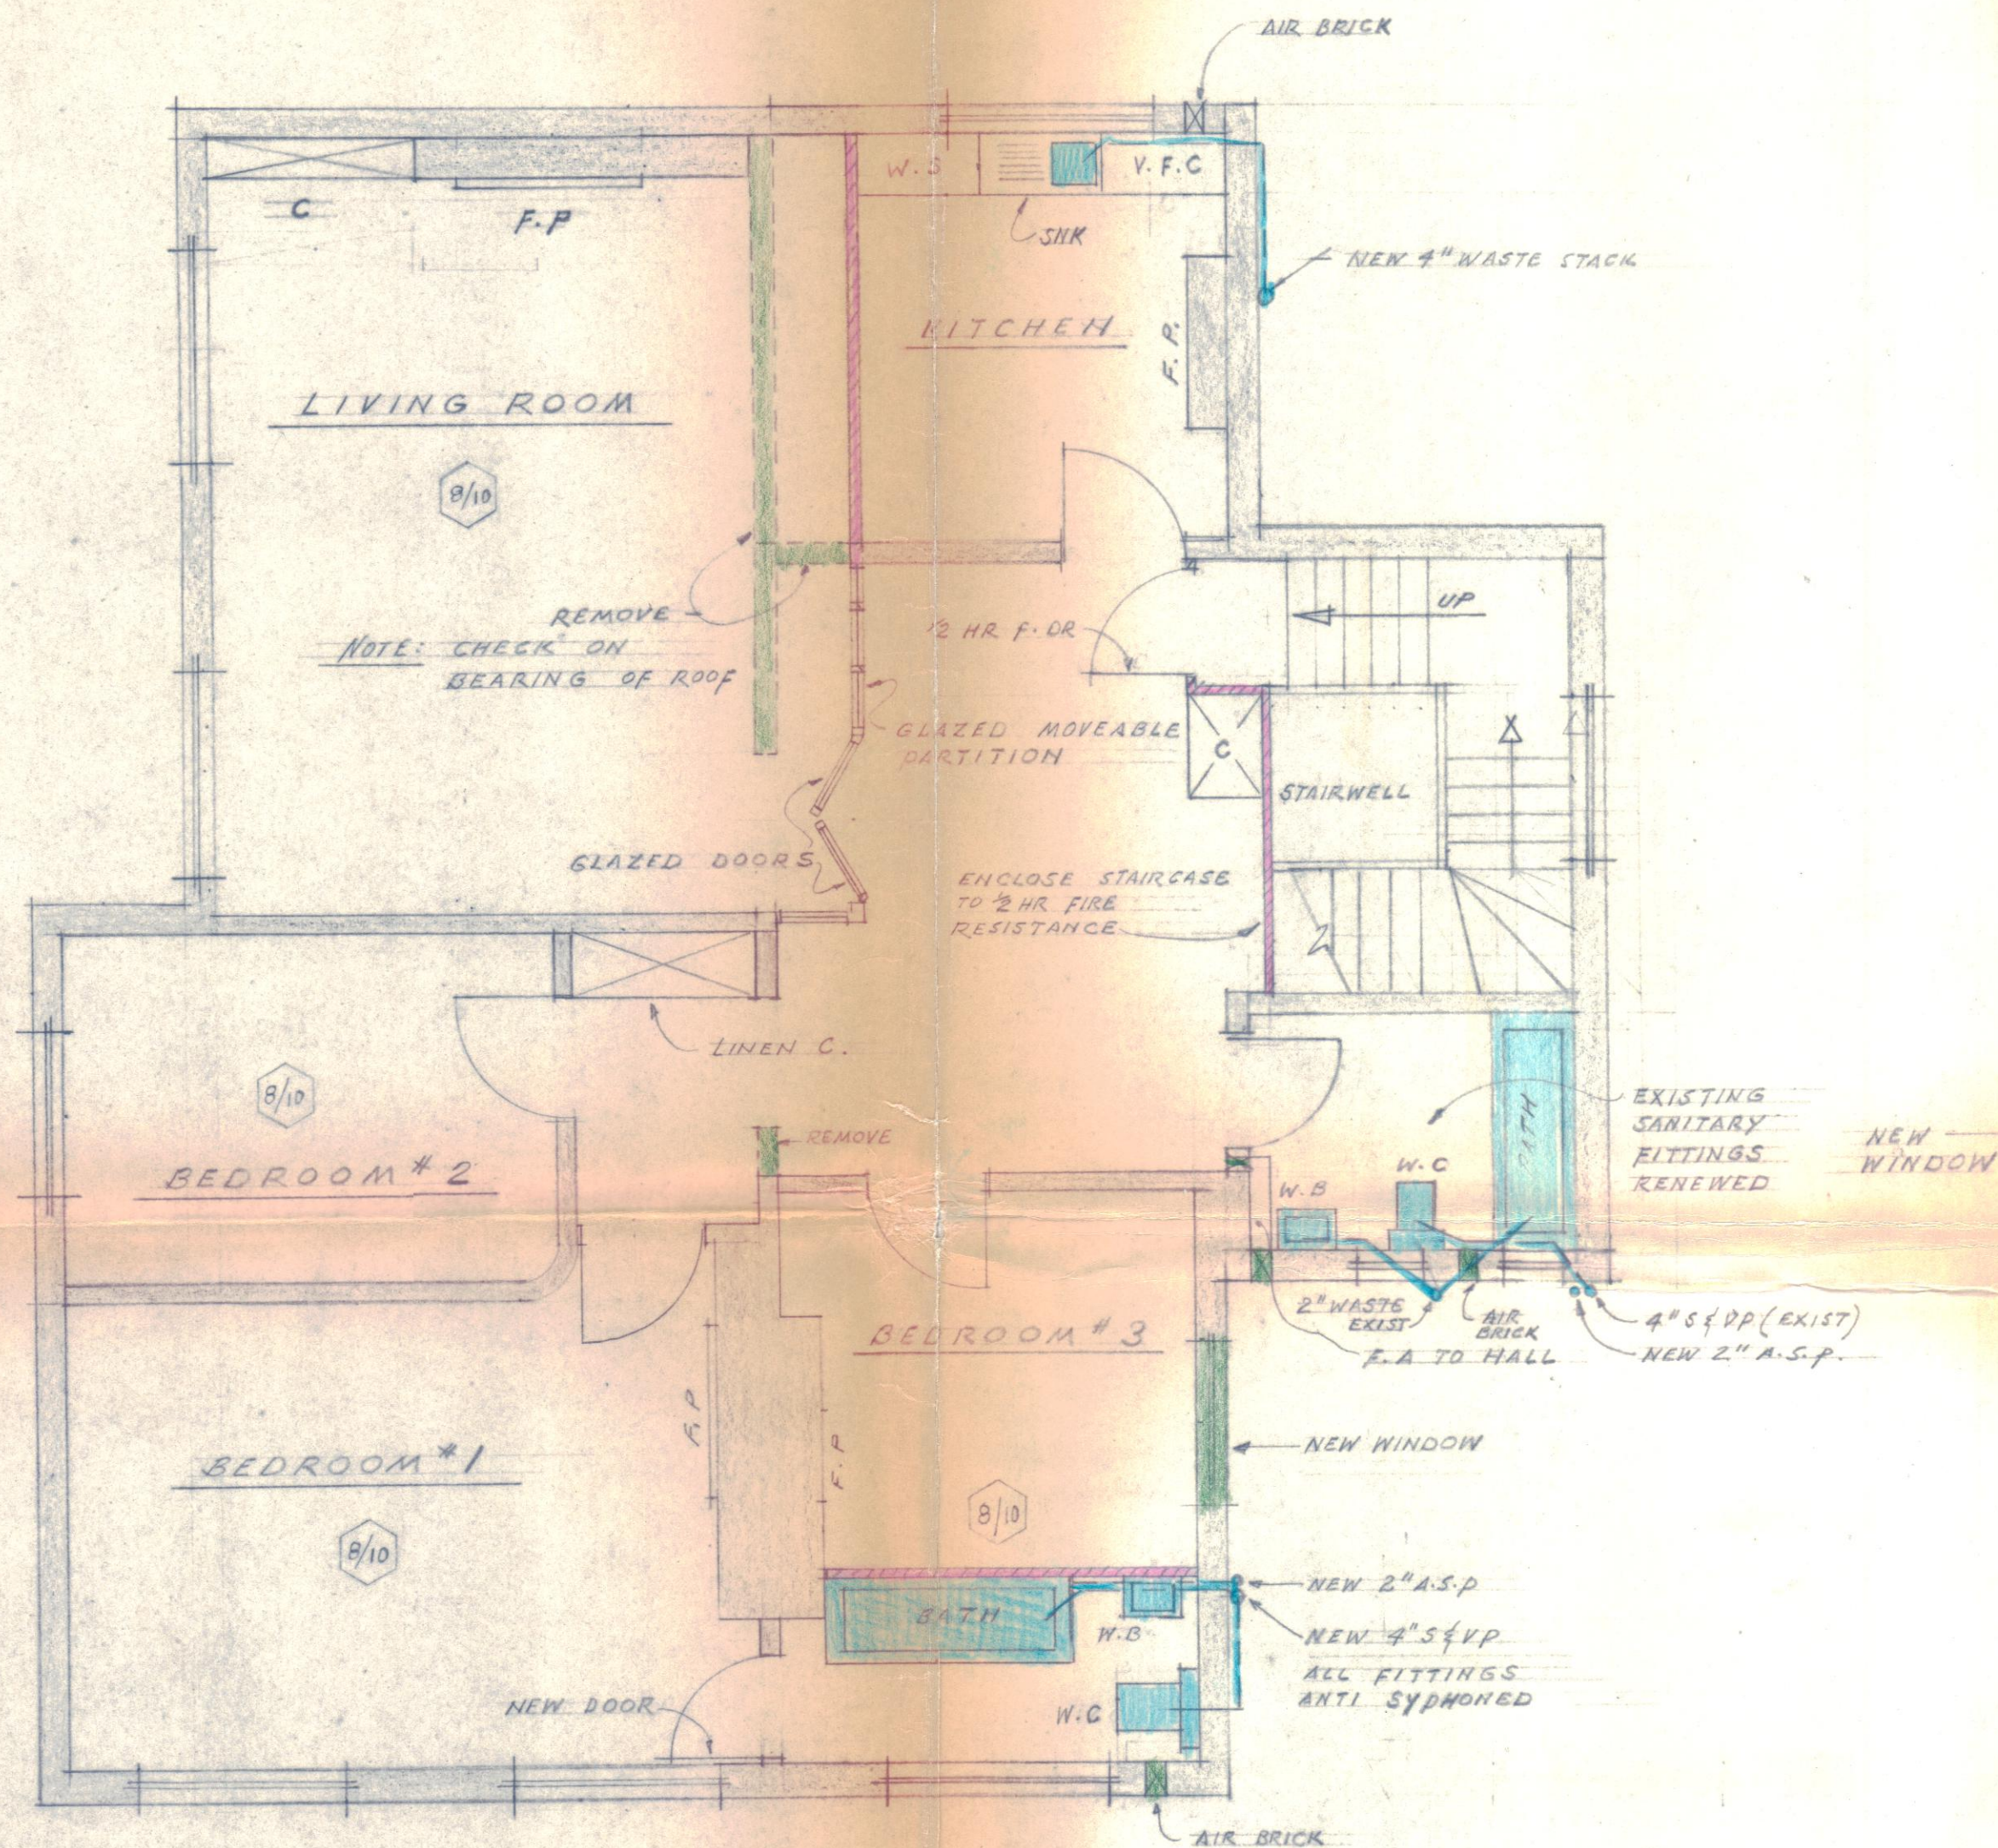


PLAN 2ND FLOOR

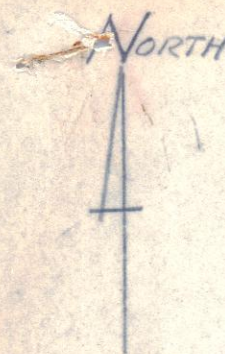

PLAN 1ST FLOOR

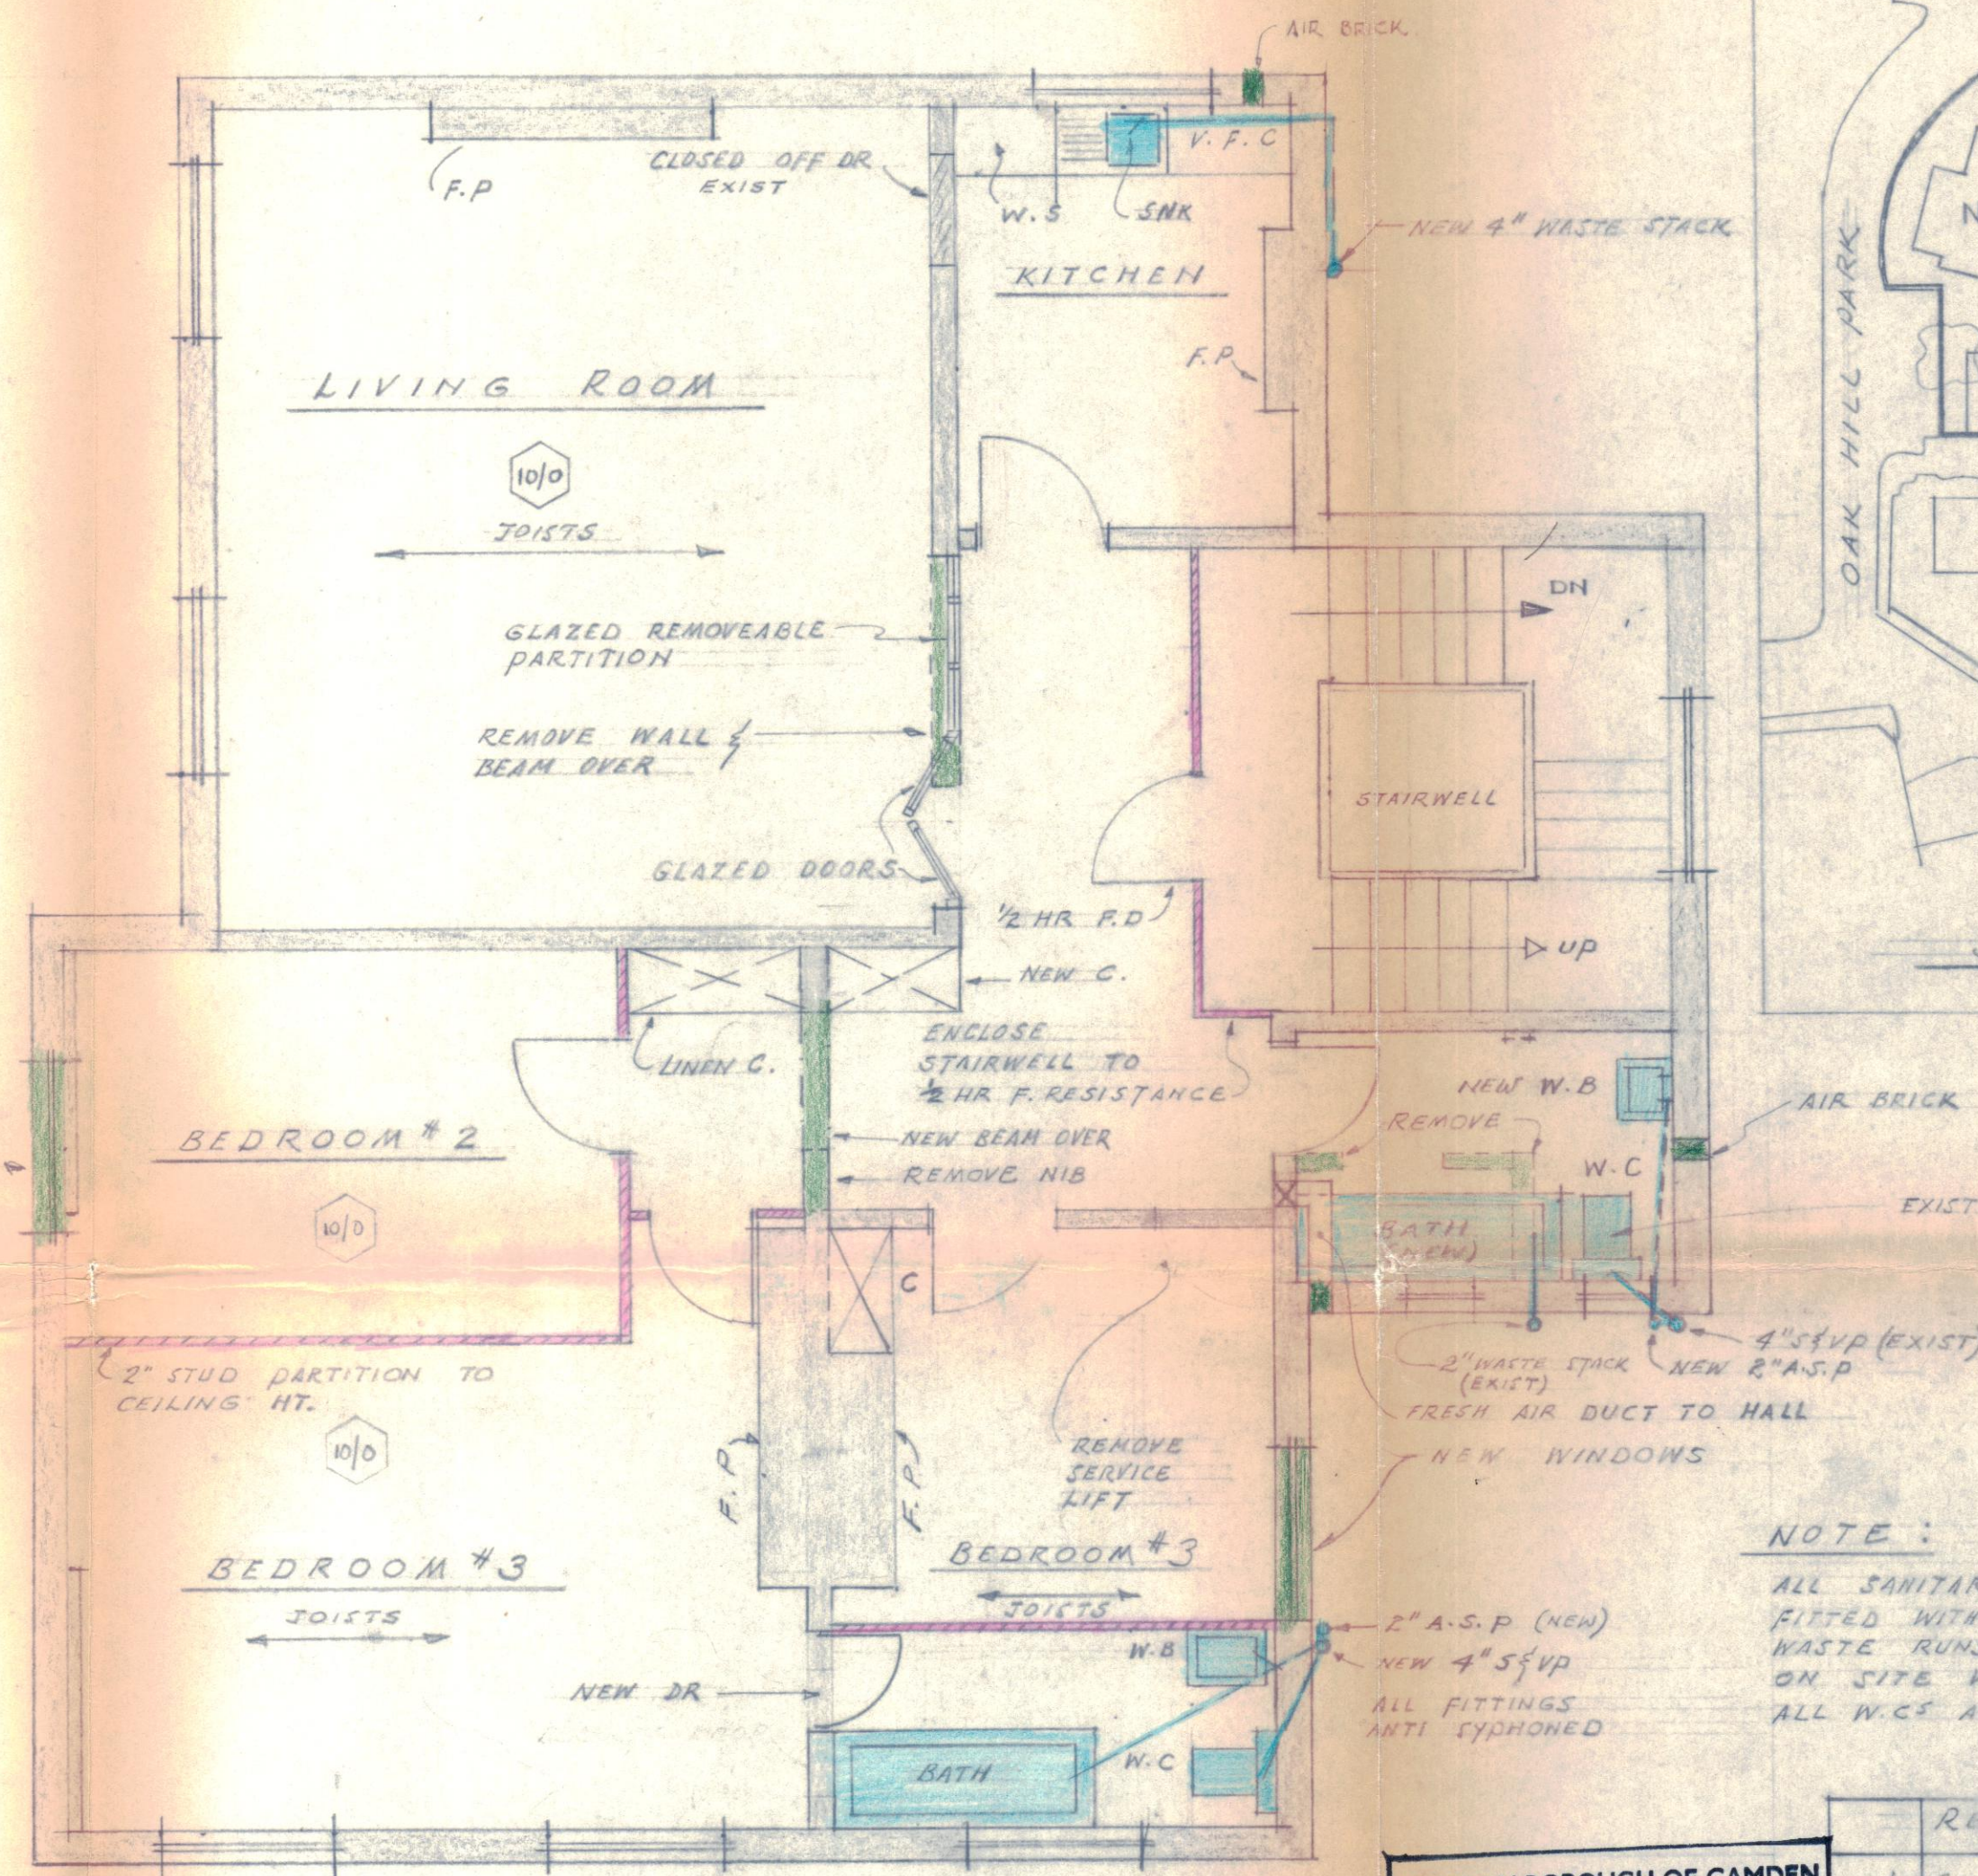

LEGEND  
F.P. FIRE PLACE  
C. CUPBOARD  
W.S. WORK SURFACE.  
W.B. WASH BASIN.  
V.F.C. VENTILATED FOOD  
CUPBOARD.

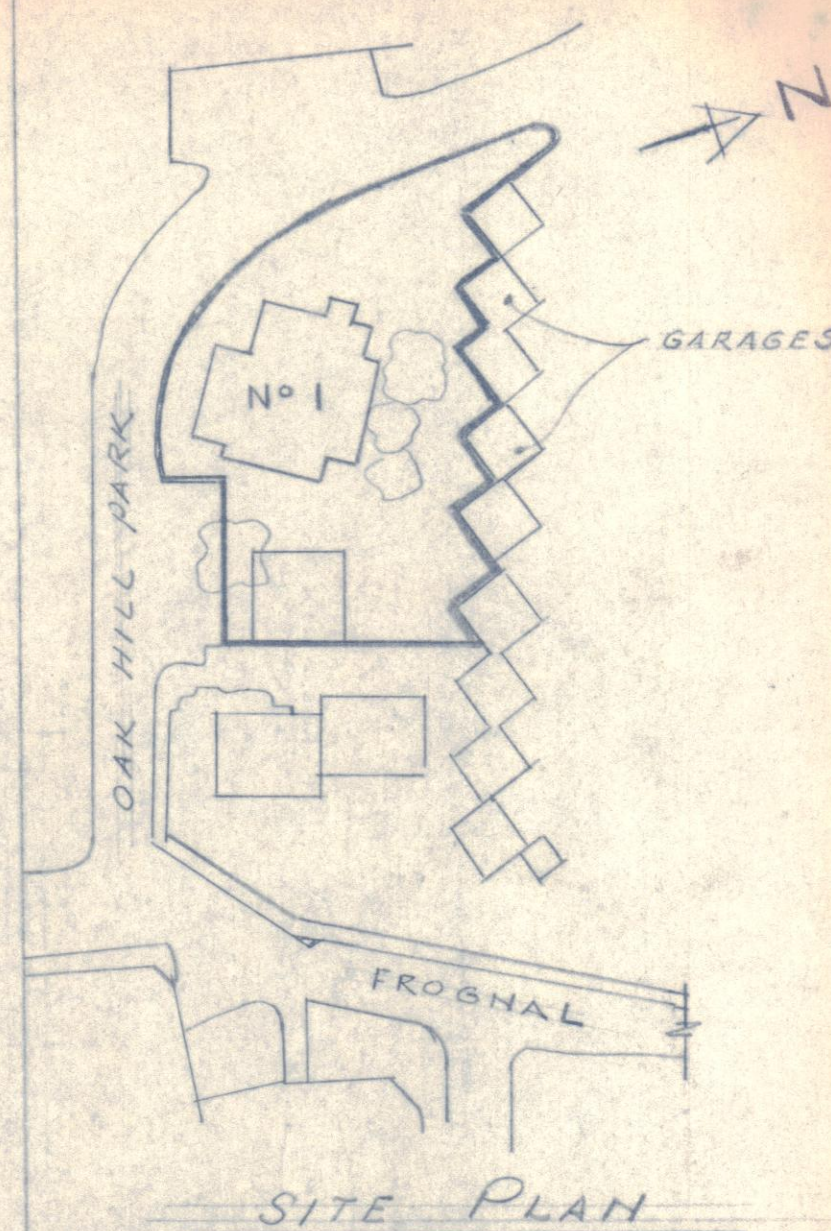

SITE PLAN

NOTE:  
ALL SANITARY FITTINGS  
FITTED WITH 3" DEEP SEAL TRAPS  
WASTE RUNS TO BE AGREED  
ON SITE WITH P.H.I.  
ALL W.C.S. ANTI SYPHONED.

LONDON BOROUGH OF CAMDEN  
APPROVED  
PLANS  
24 JUN 1969  
ON BEHALF OF THE COUNCIL

REVISIONS.  
A General Revision Block Plan added.

CTP/ES/15X/1738

ALAN WEBBER, B.Sc. A.R.C.S.  
12 FINCHLEY ROAD, N.W.8.

PLAN 1ST & 2ND FLOOR  
CONVERSIONS TO 4 S/C FLATS  
AT  
NO 1 OAK HILL PARK, N.W.  
SCALE 1/4" = 1'-0"

DWG NO W/123. SH 1 of 2