



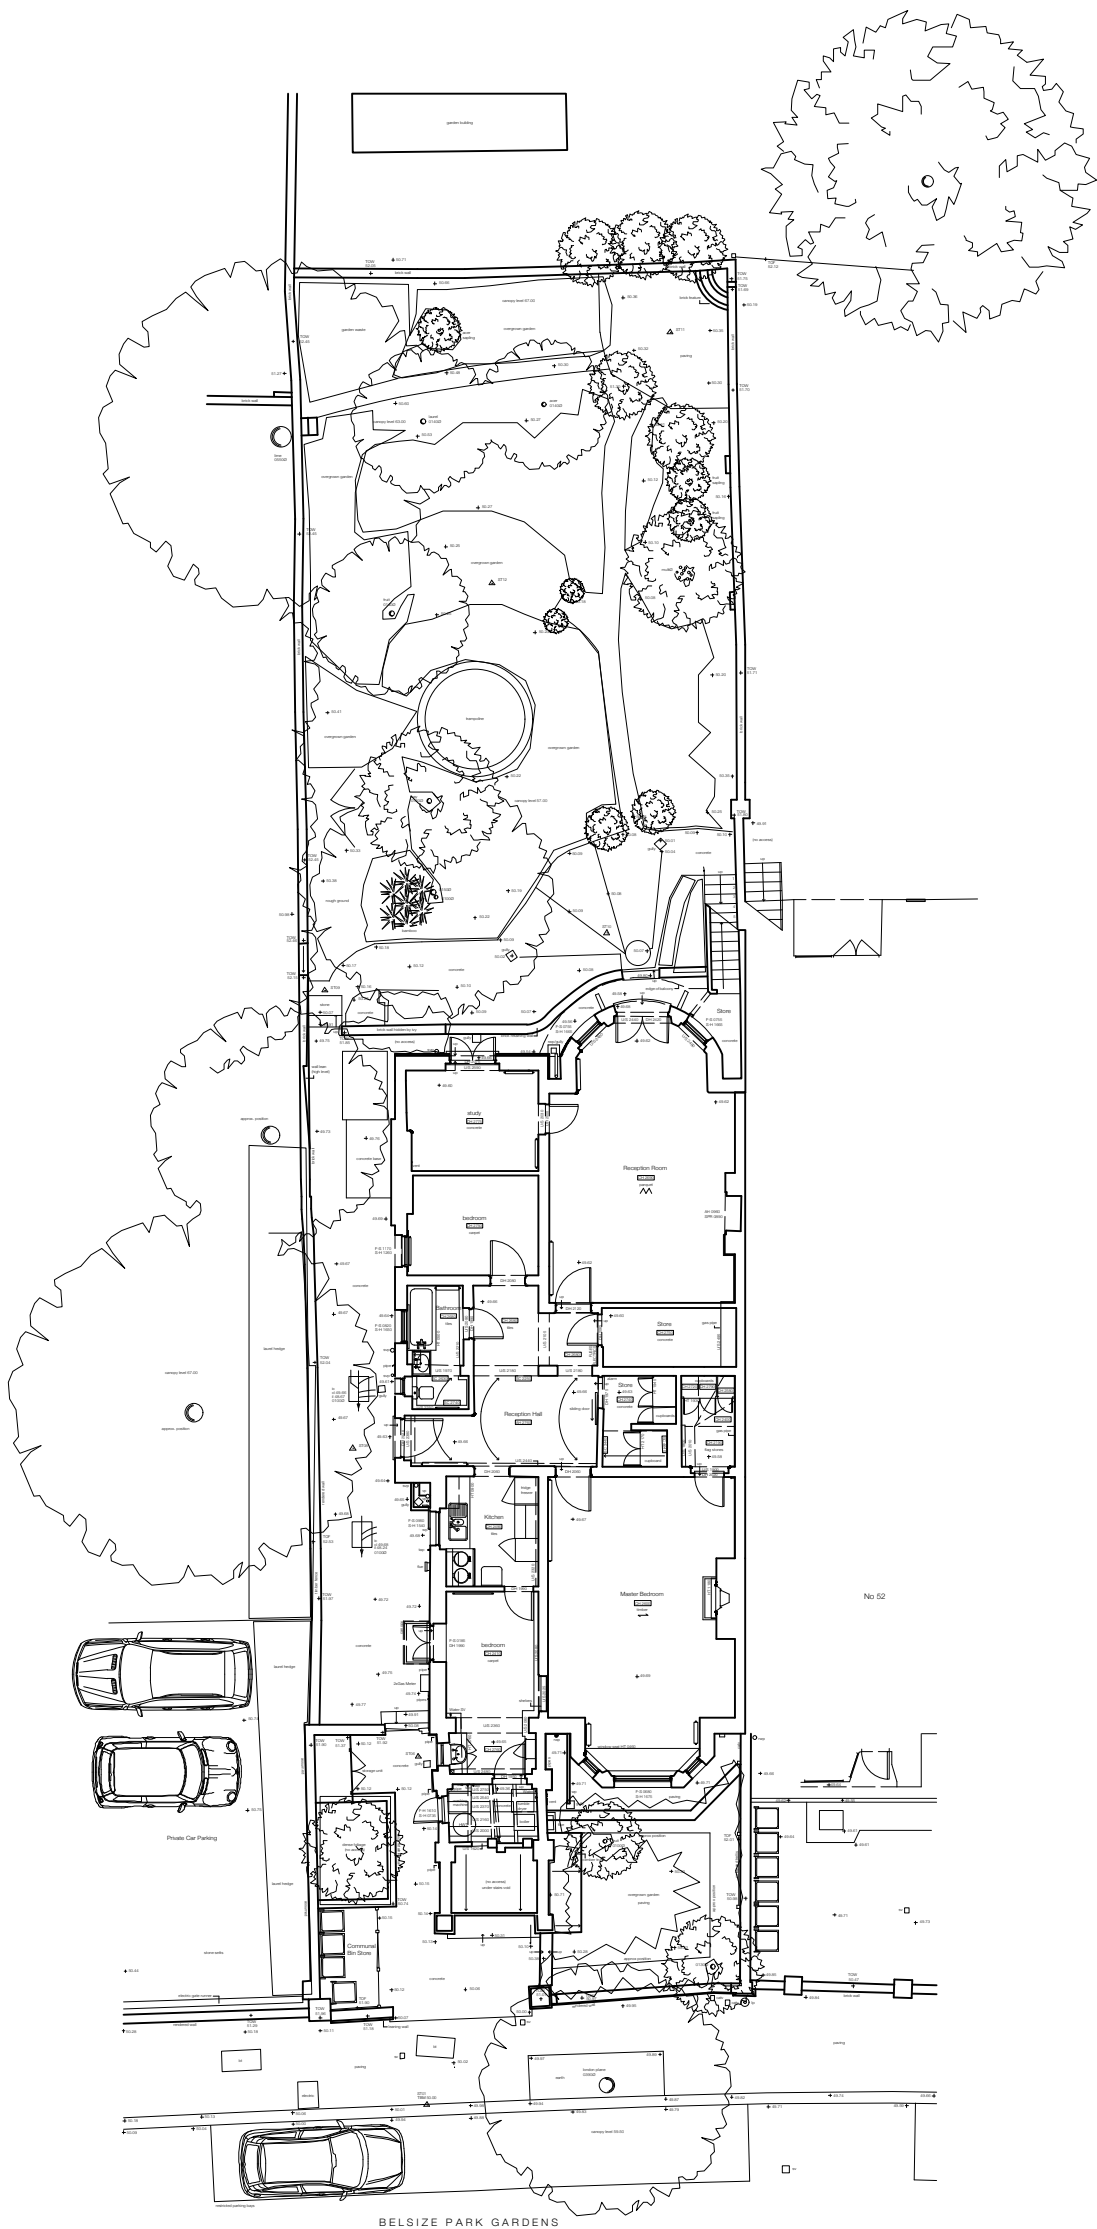

KEY:

- + Floor Level
- svp Soil and Vent Pipe
- rwp Rain Water Pipe
- ic Inspection Cover
- cl Cover Level
- u/s Underside Height
- DH 1990 Door Height
- BH 2000 Beam Height
- AH 2500 Arch Head
- SPR 1800 Spring Point
- FS 0780 Floor to Sill
- SH 1850 Sill to Head
- Boundary Line
- - - Above
- New Structure/Insulation
- ▭ Radiator
- ◇ WT10 Build-Up Reference
- C Section Marker

 

TITLE: Site Plan (existing)

NO: E010

REV: P1

PROJECT: 50 Belsize Park Gardens, London NW3 4ND

SCALE: 1:200

PAPER: A3

DATE: 29 June 2020

SANYA POLESCUK ARCHITECTS

8a BELSIZE COURT GARAGES LONDON NW3 5AJ
T:0207 431 8580 e-mail:enquiries@polescukarchitects.com