


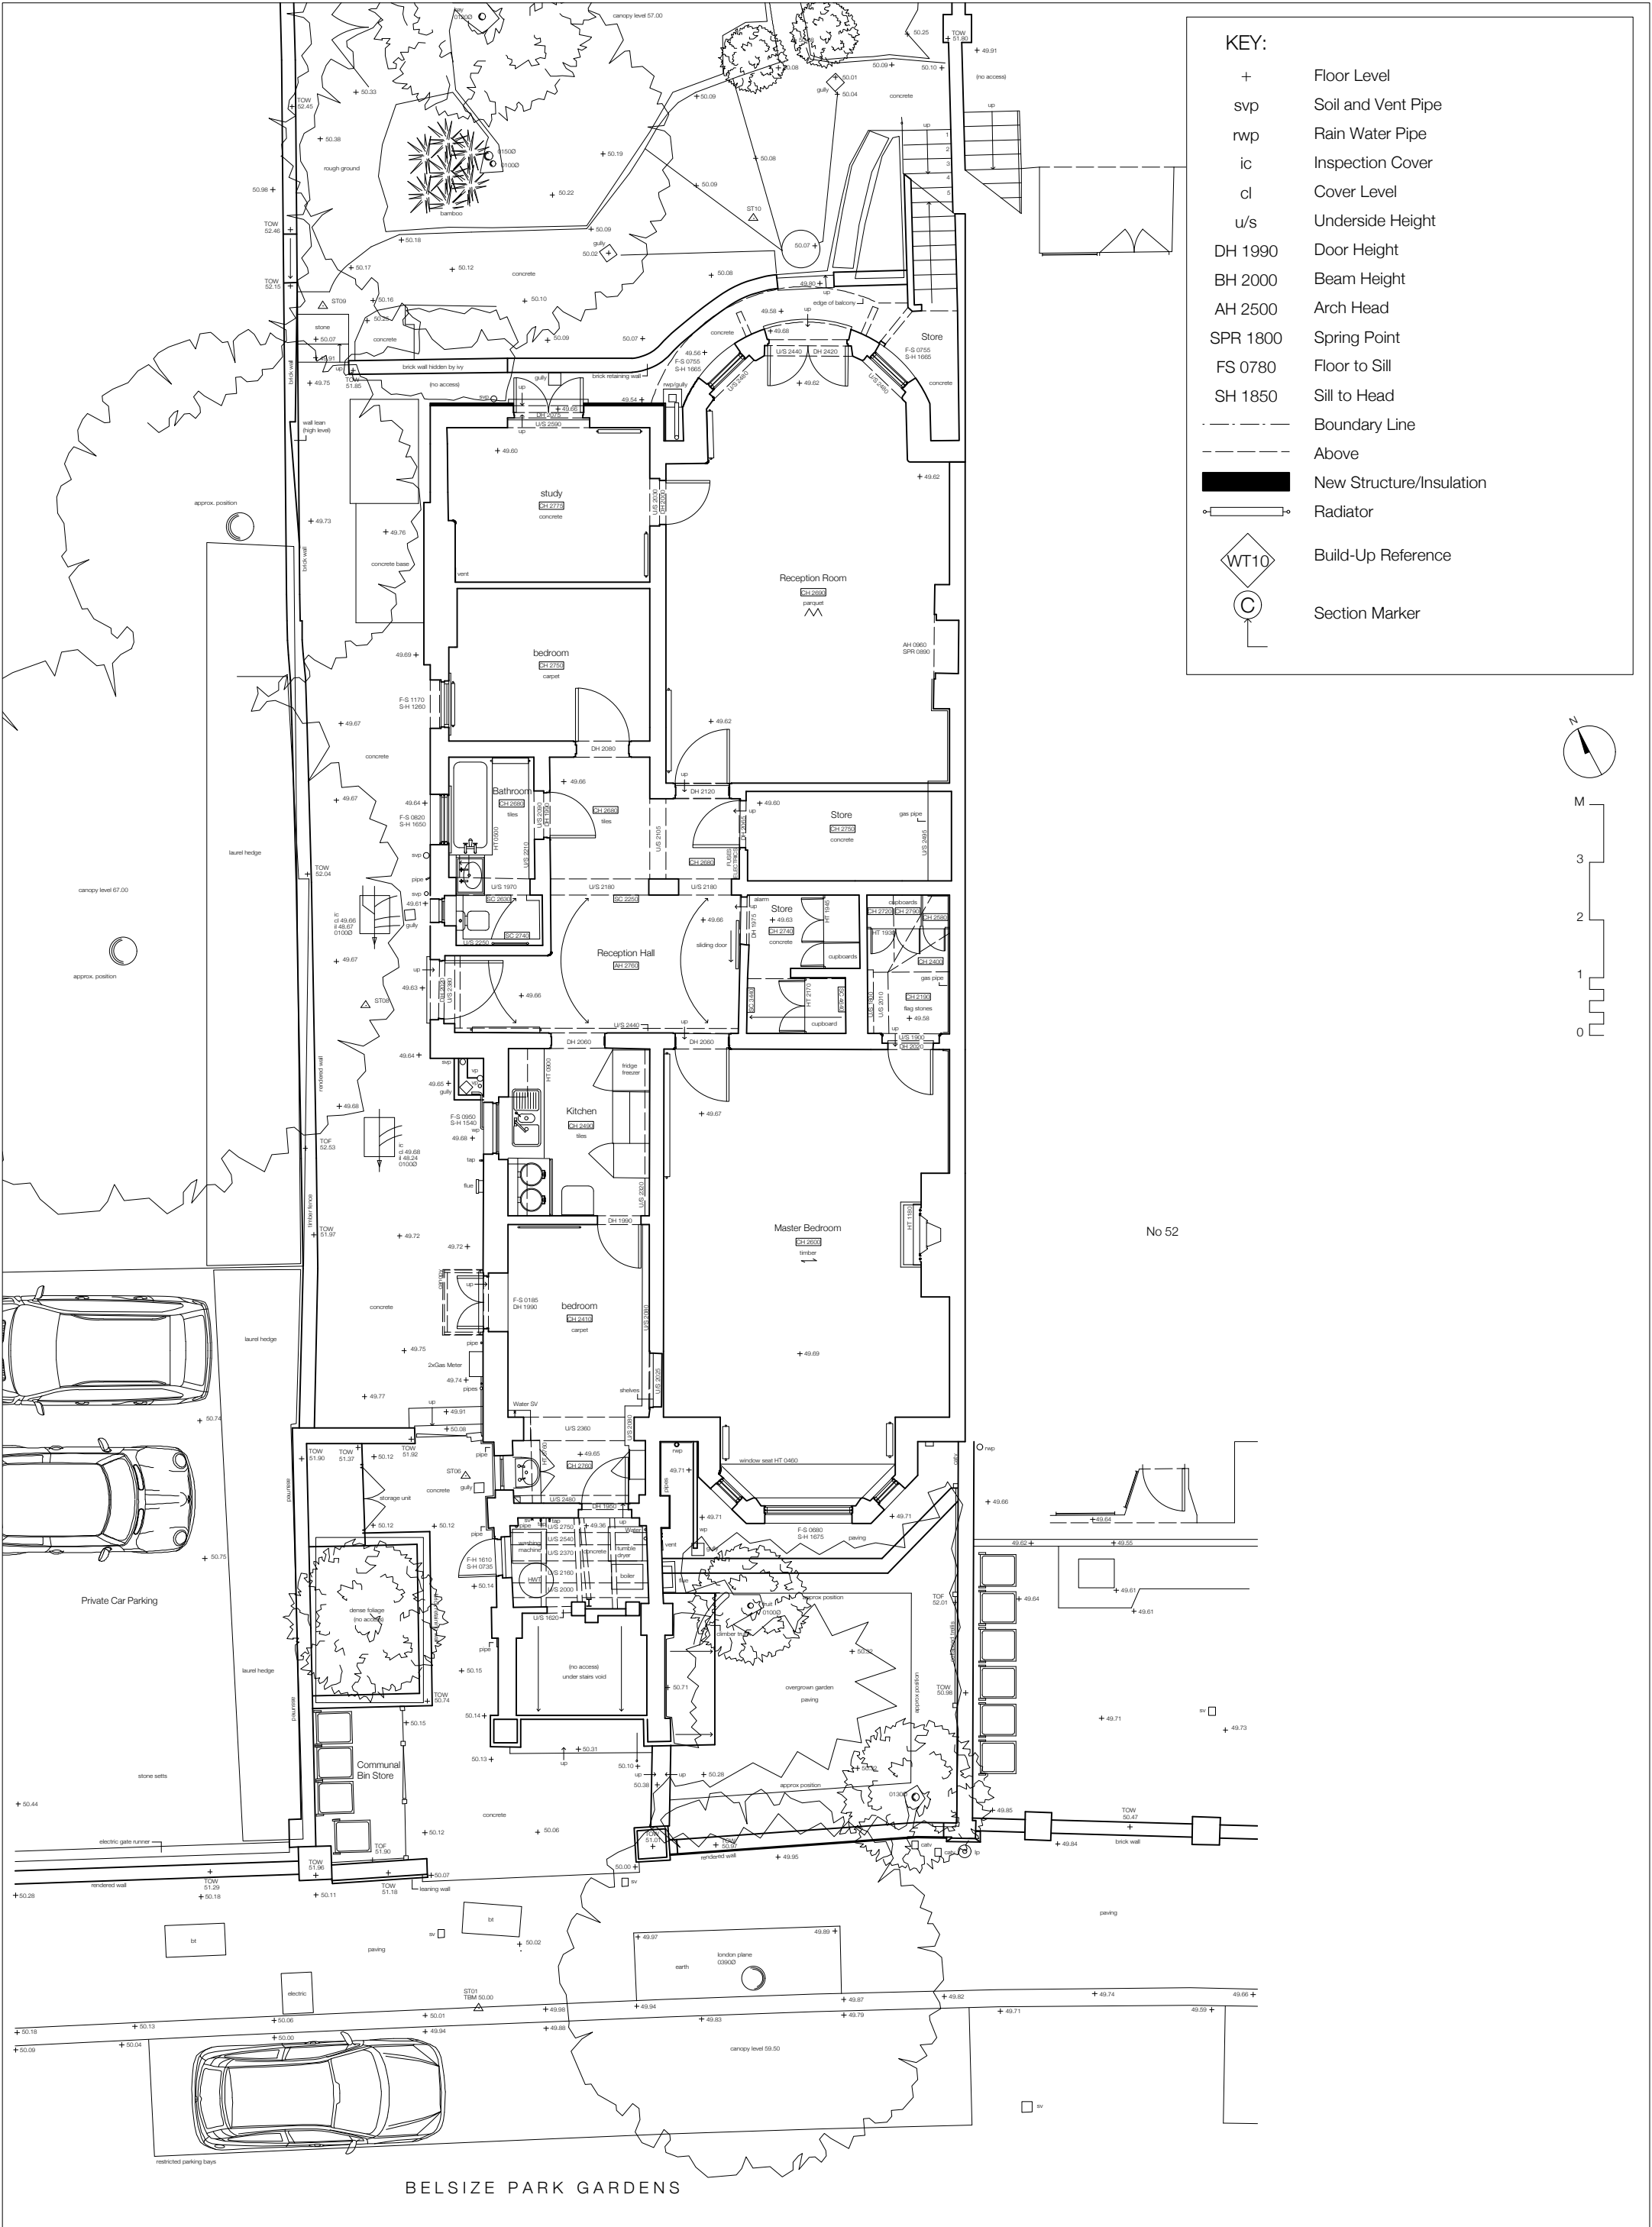

TITLE: Lower Ground Floor Plan (existing)				NO: E100	REV: P1	SANYA POLESCUK ARCHITECTS 8a BELSIZE COURT GARAGES LONDON NW3 5AJ T:0207 431 8580 e-mail:enquiries@polescukarchitects.com
PROJECT: 50 Belsize Park Gardens, London NW3 4ND		SCALE: 1:100	PAPER: A3	DATE: 29 June 2020		