



ALL & NXTHING
INTERIORS

20 PARKHILL ROAD, NW3

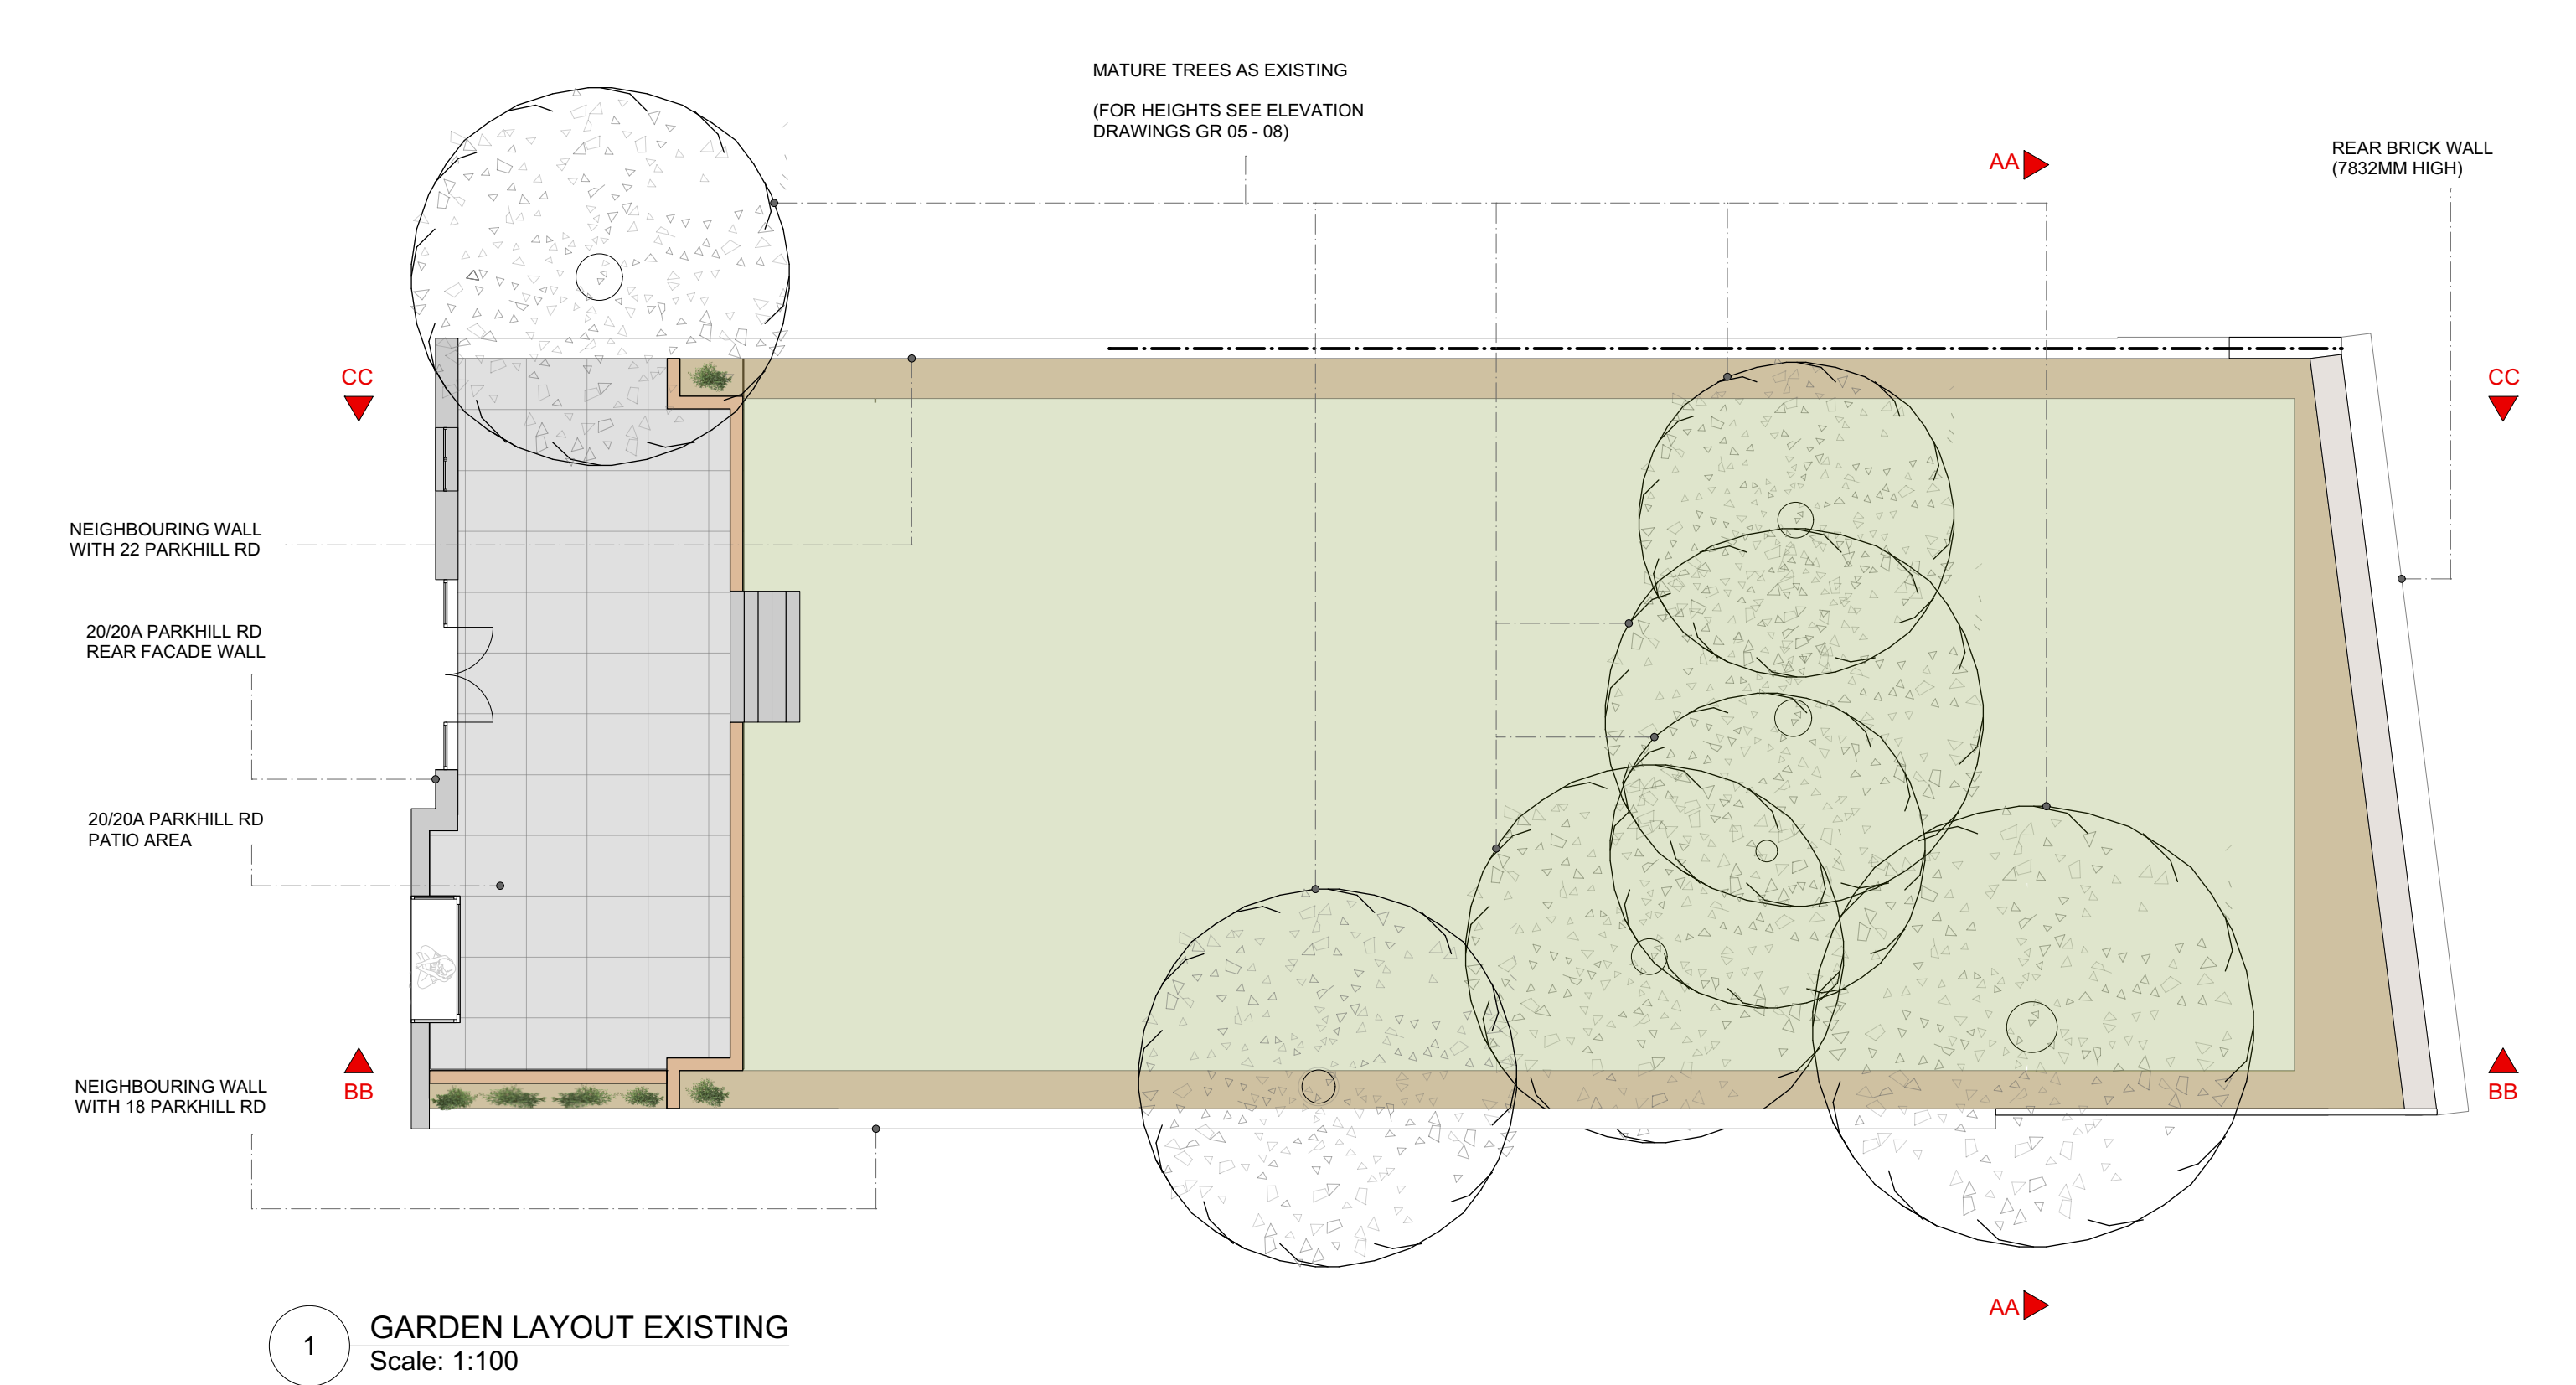

ALL & NXTHING INTERIORS				SITE 20-20A PARKHILL ROAD, NW3 2YN	DRAWING NO. GR-01.2	PROJECT NO. 1903
				TITLE EXISTING GARDEN TOP PLAN	SCALE 1:100 @ A3	DATE 01.07.20

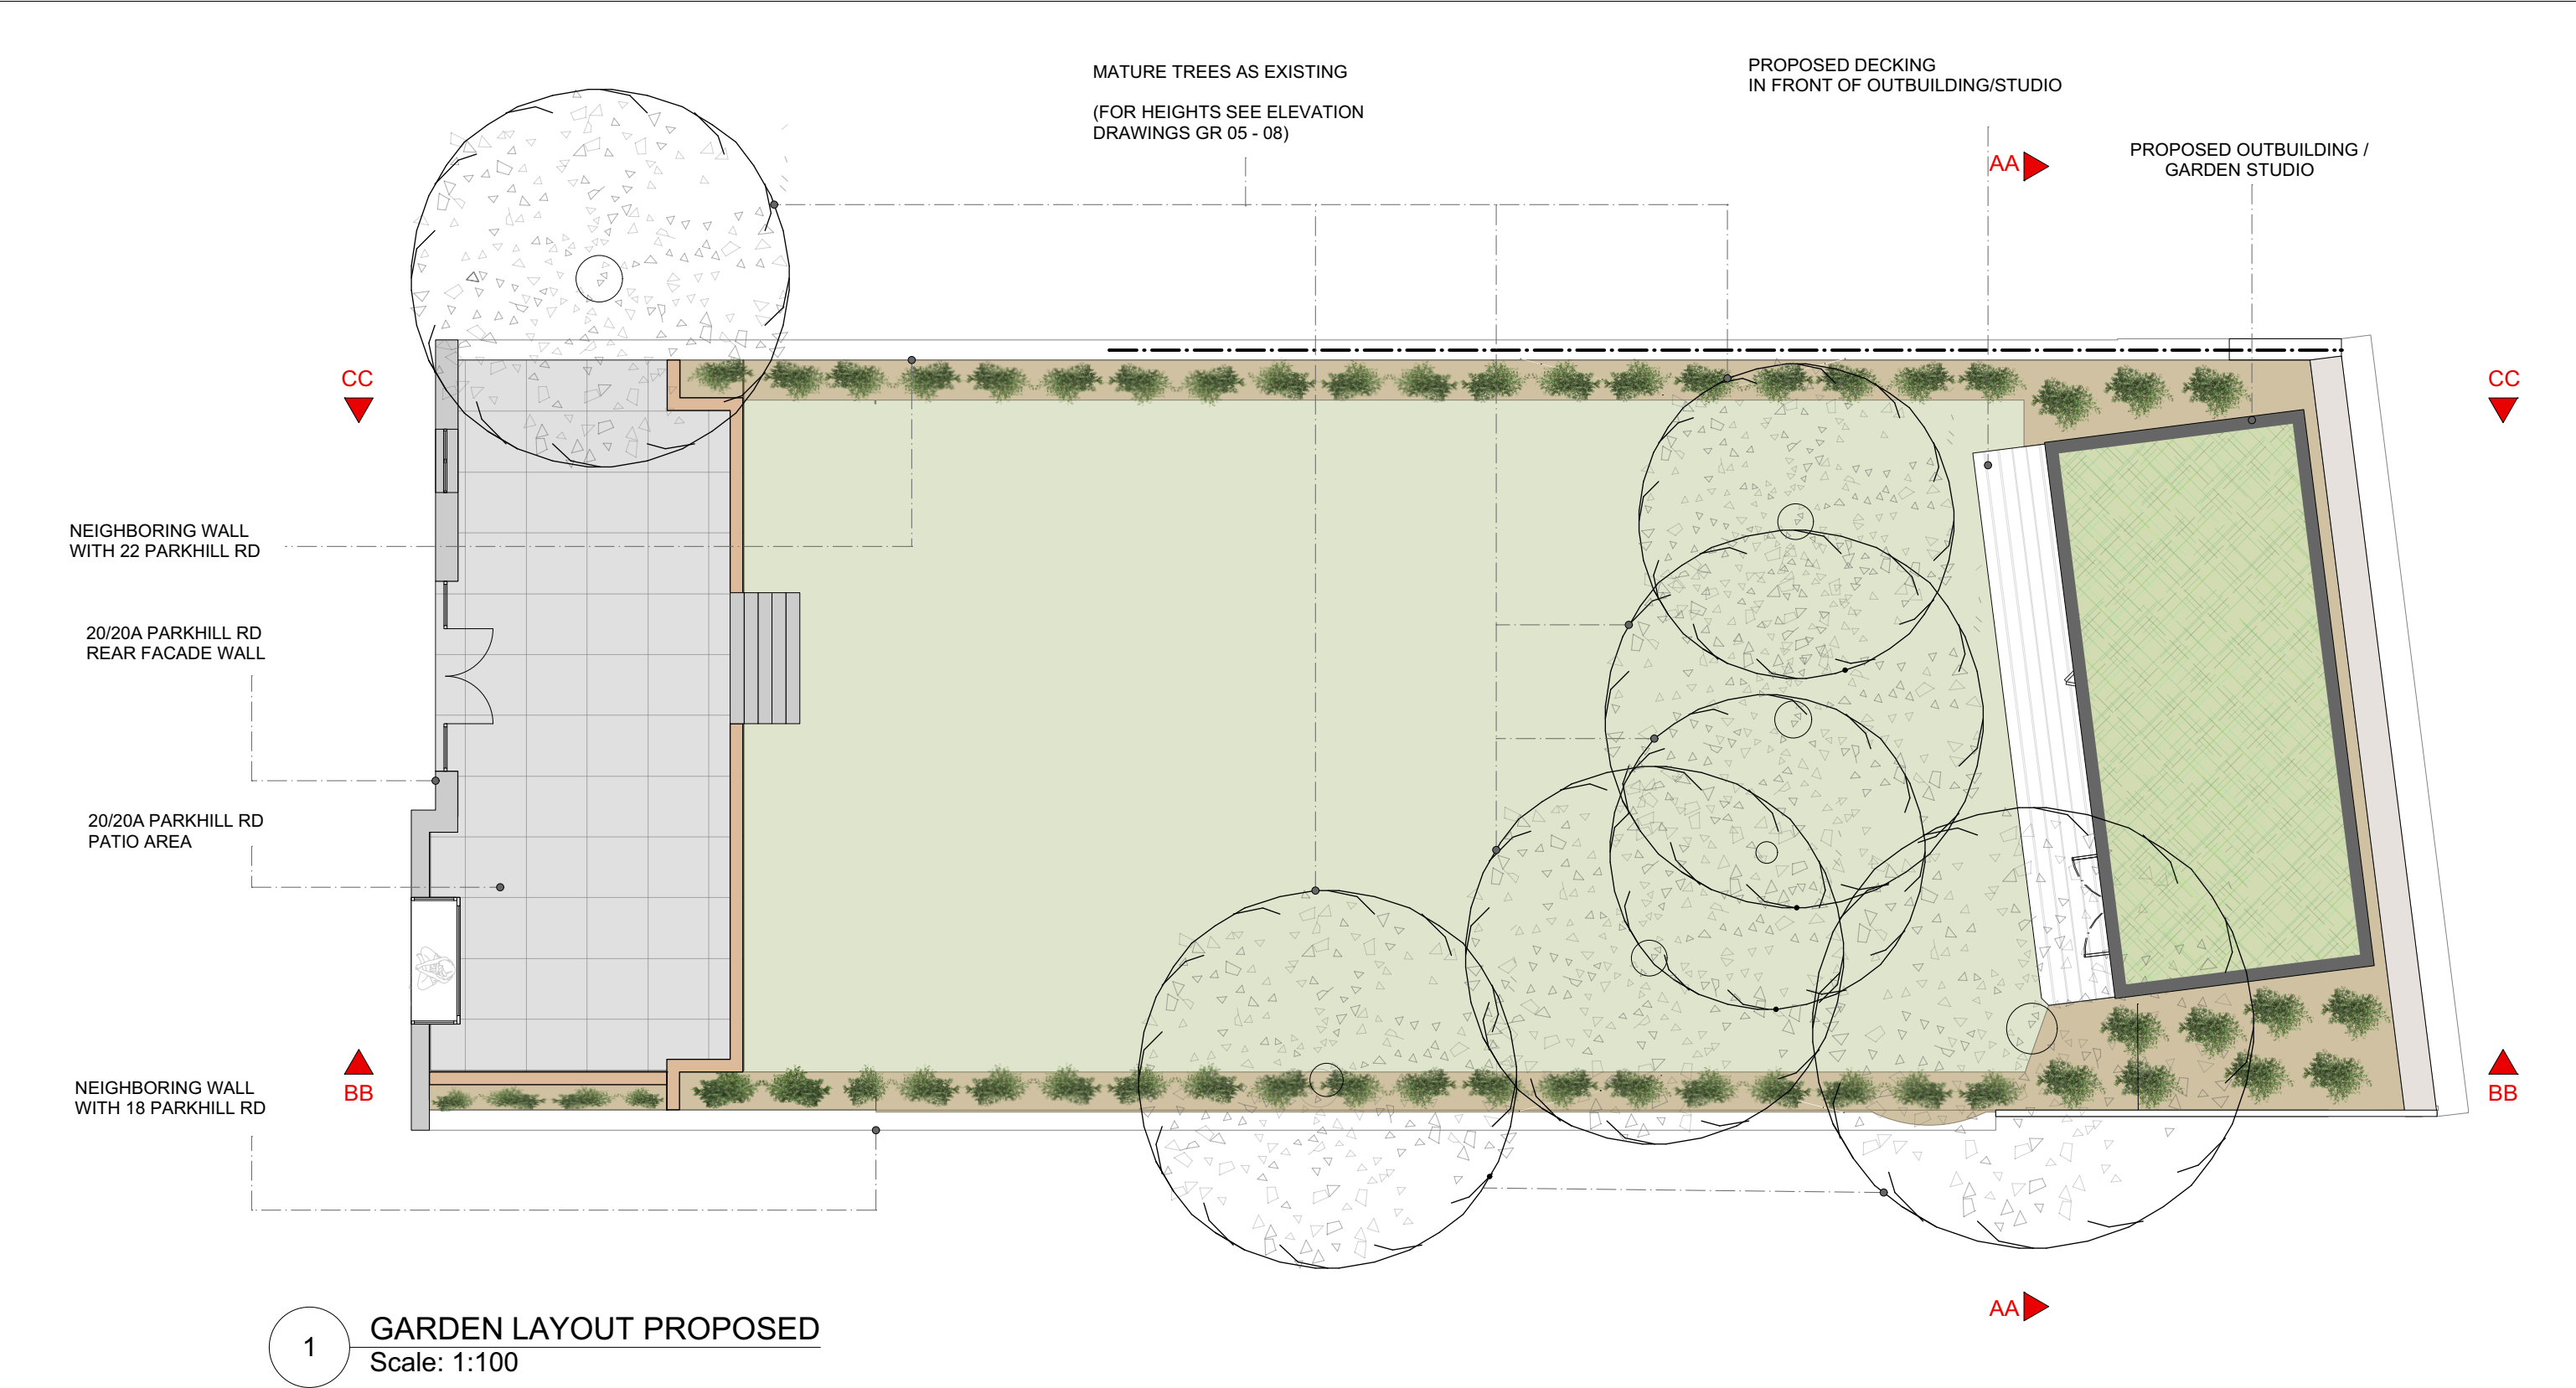

ALL & NXTHING INTERIORS				SITE 20-20A PARKHILL ROAD, NW3 2YN	DRAWING NO. GR-02.2	PROJECT NO. 1903
				TITLE PROPOSED GARDEN TOP PLAN	SCALE 1:100 @ A3	DATE 01.07.20

EXISTING UNKNOWN STEEL & MESH
STRUCTURE ON TOP OF REAR WALL

EXISTING REAR NEIGHBORING
WALL

RENDERED AT THE BASE &
STOCK BRICK ABOVE

EXISTING NEIGHBORING WALL
WITH NO 22 PARKHILL RD

STOCK BRICK BASE WITH BLACK
IRON BALUSTRADES ABOVE

11842

7832

EXISTING NEIGHBORING WALL WITH
NO 18 PARKHILL RD


STOCK BRICK, TIMBER FENCE & TRELLIS

1

EXISTING GARDEN ELEVATION AA

Scale: 1:50

ALL & NOTHING
INTERIORS

 

SITE
20-20A
PARKHILL ROAD, NW3 2YN


DRAWING NO.
GR-03.2

PROJECT NO.
1903

TITLE
EXISTING GARDEN
ELEVATION AA

SCALE
1:50 @ A3

DATE
01.07.20

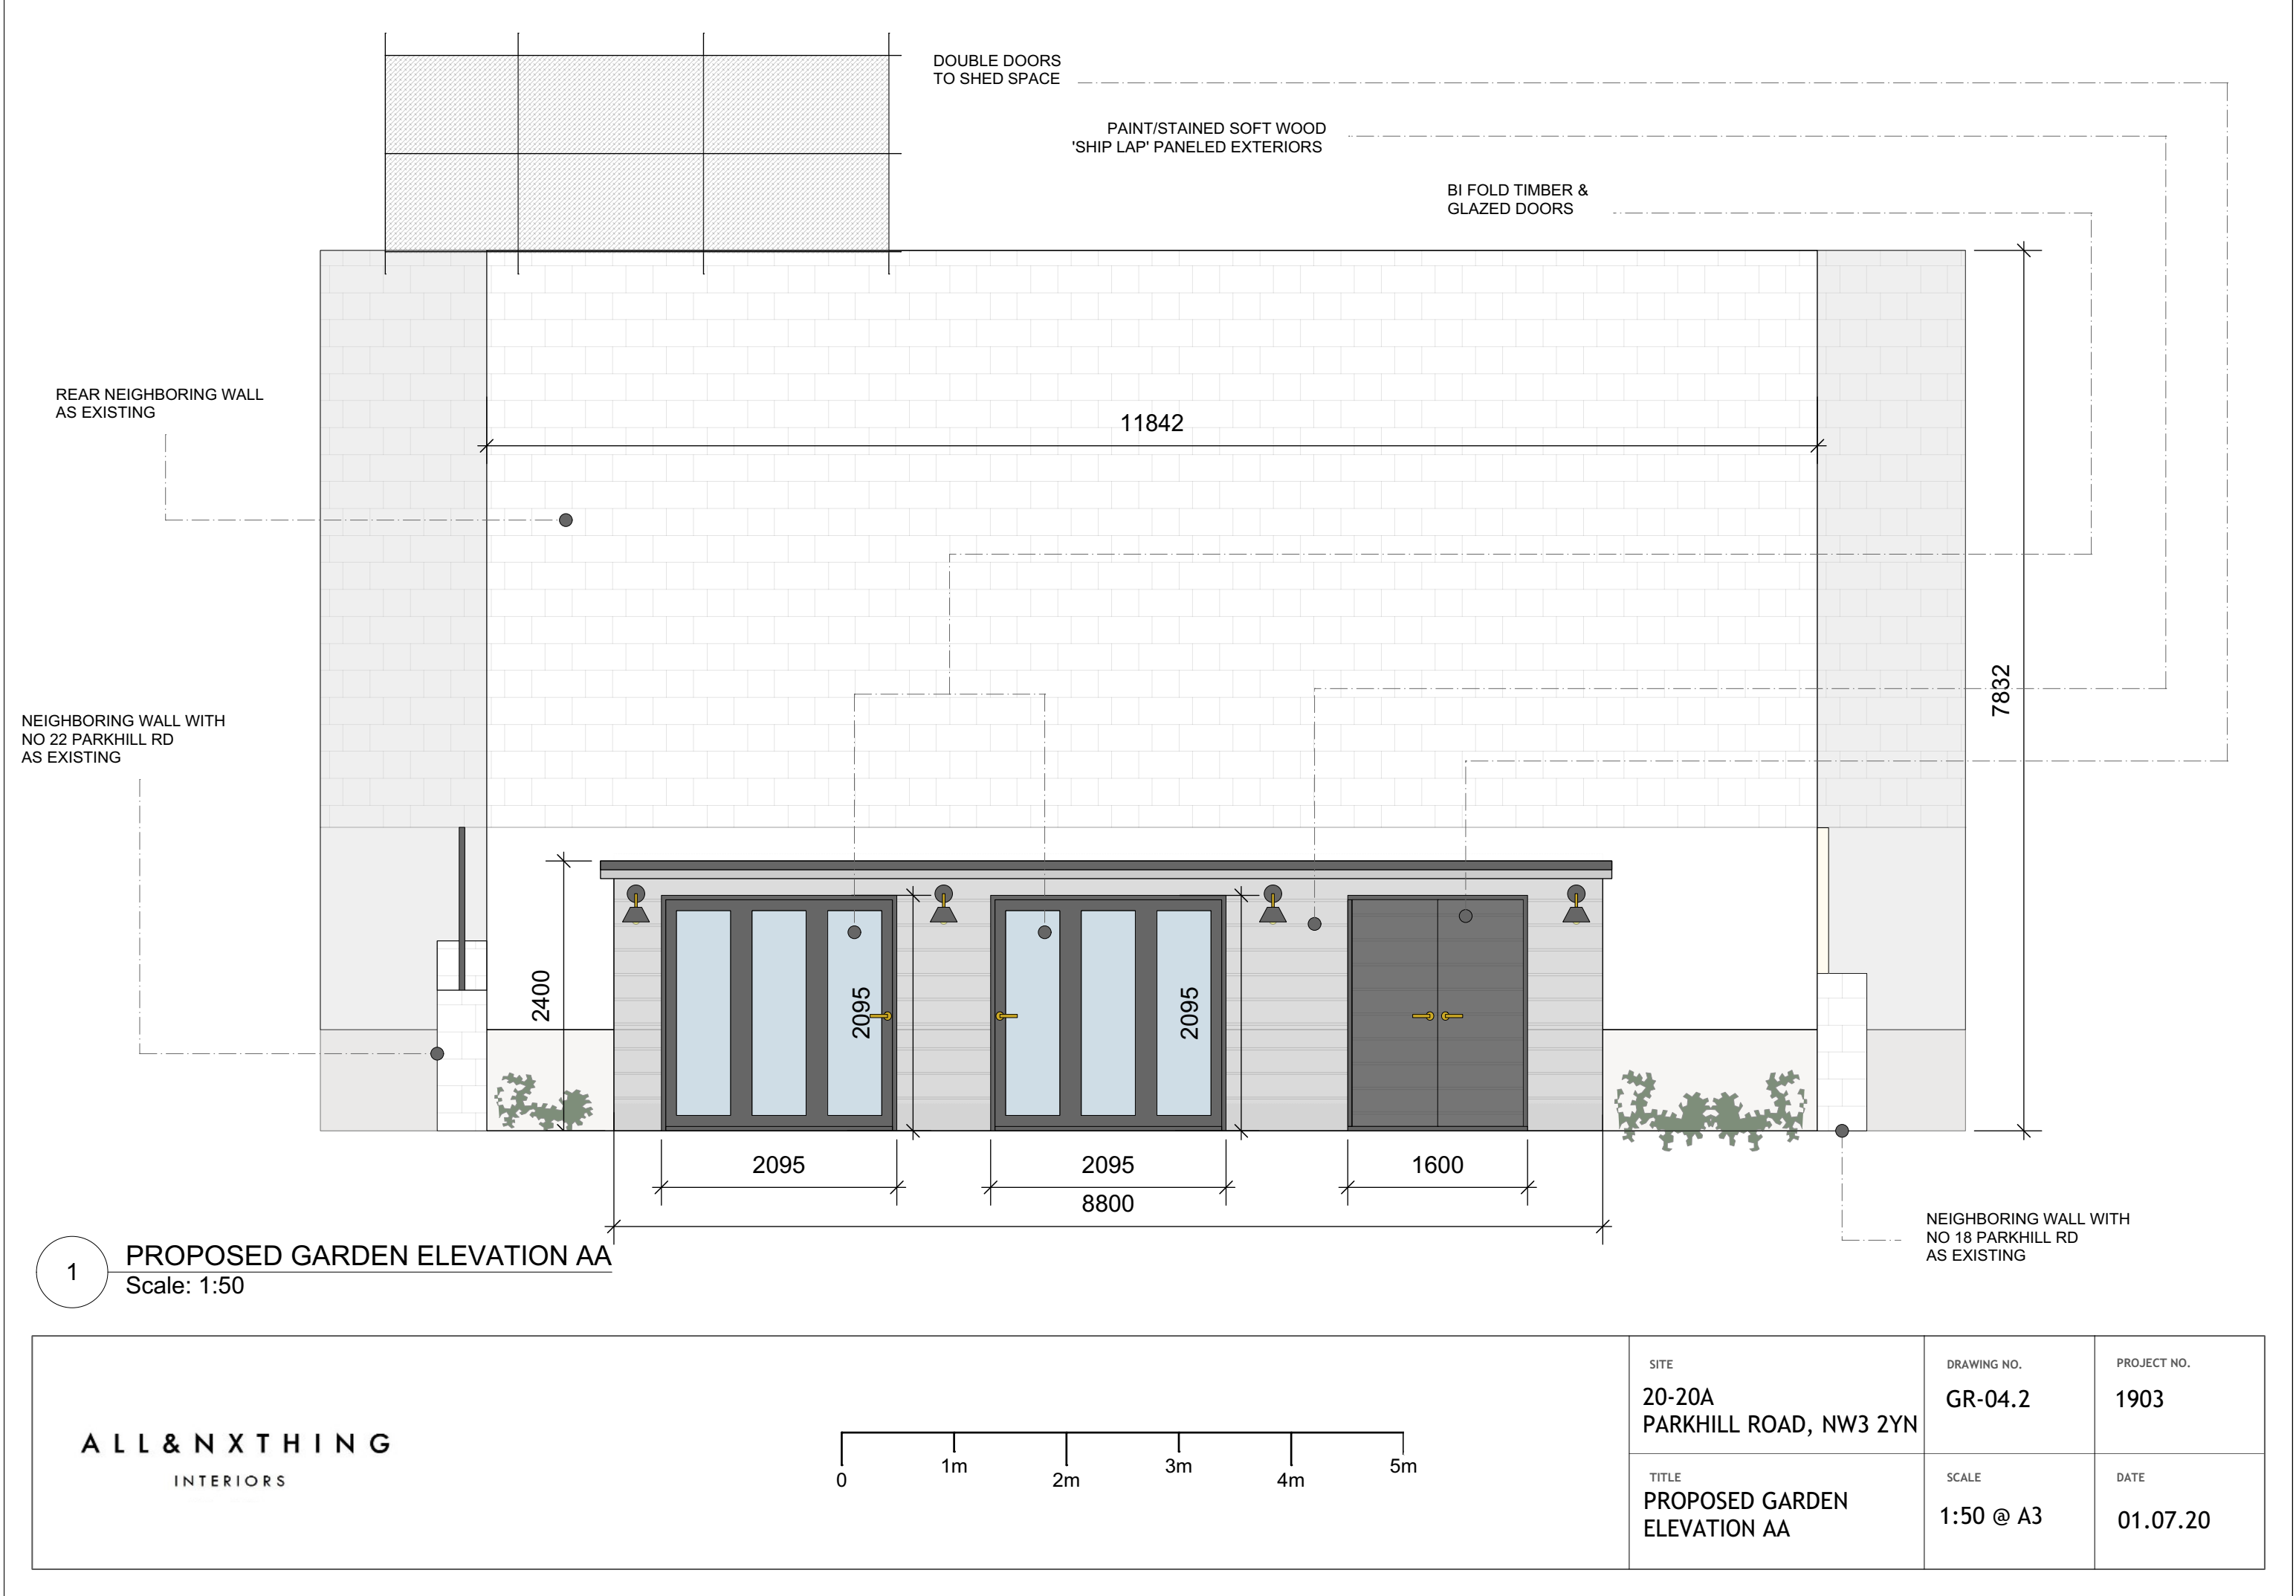


1

PROPOSED GARDEN ELEVATION AA

Scale: 1:50

ALL & NX THING
INTERIORS

 

SITE
20-20A
PARKHILL ROAD, NW3 2YN


DRAWING NO.
GR-04.2

PROJECT NO.
1903

TITLE
PROPOSED GARDEN
ELEVATION AA


SCALE
1:50 @ A3

DATE
01.07.20

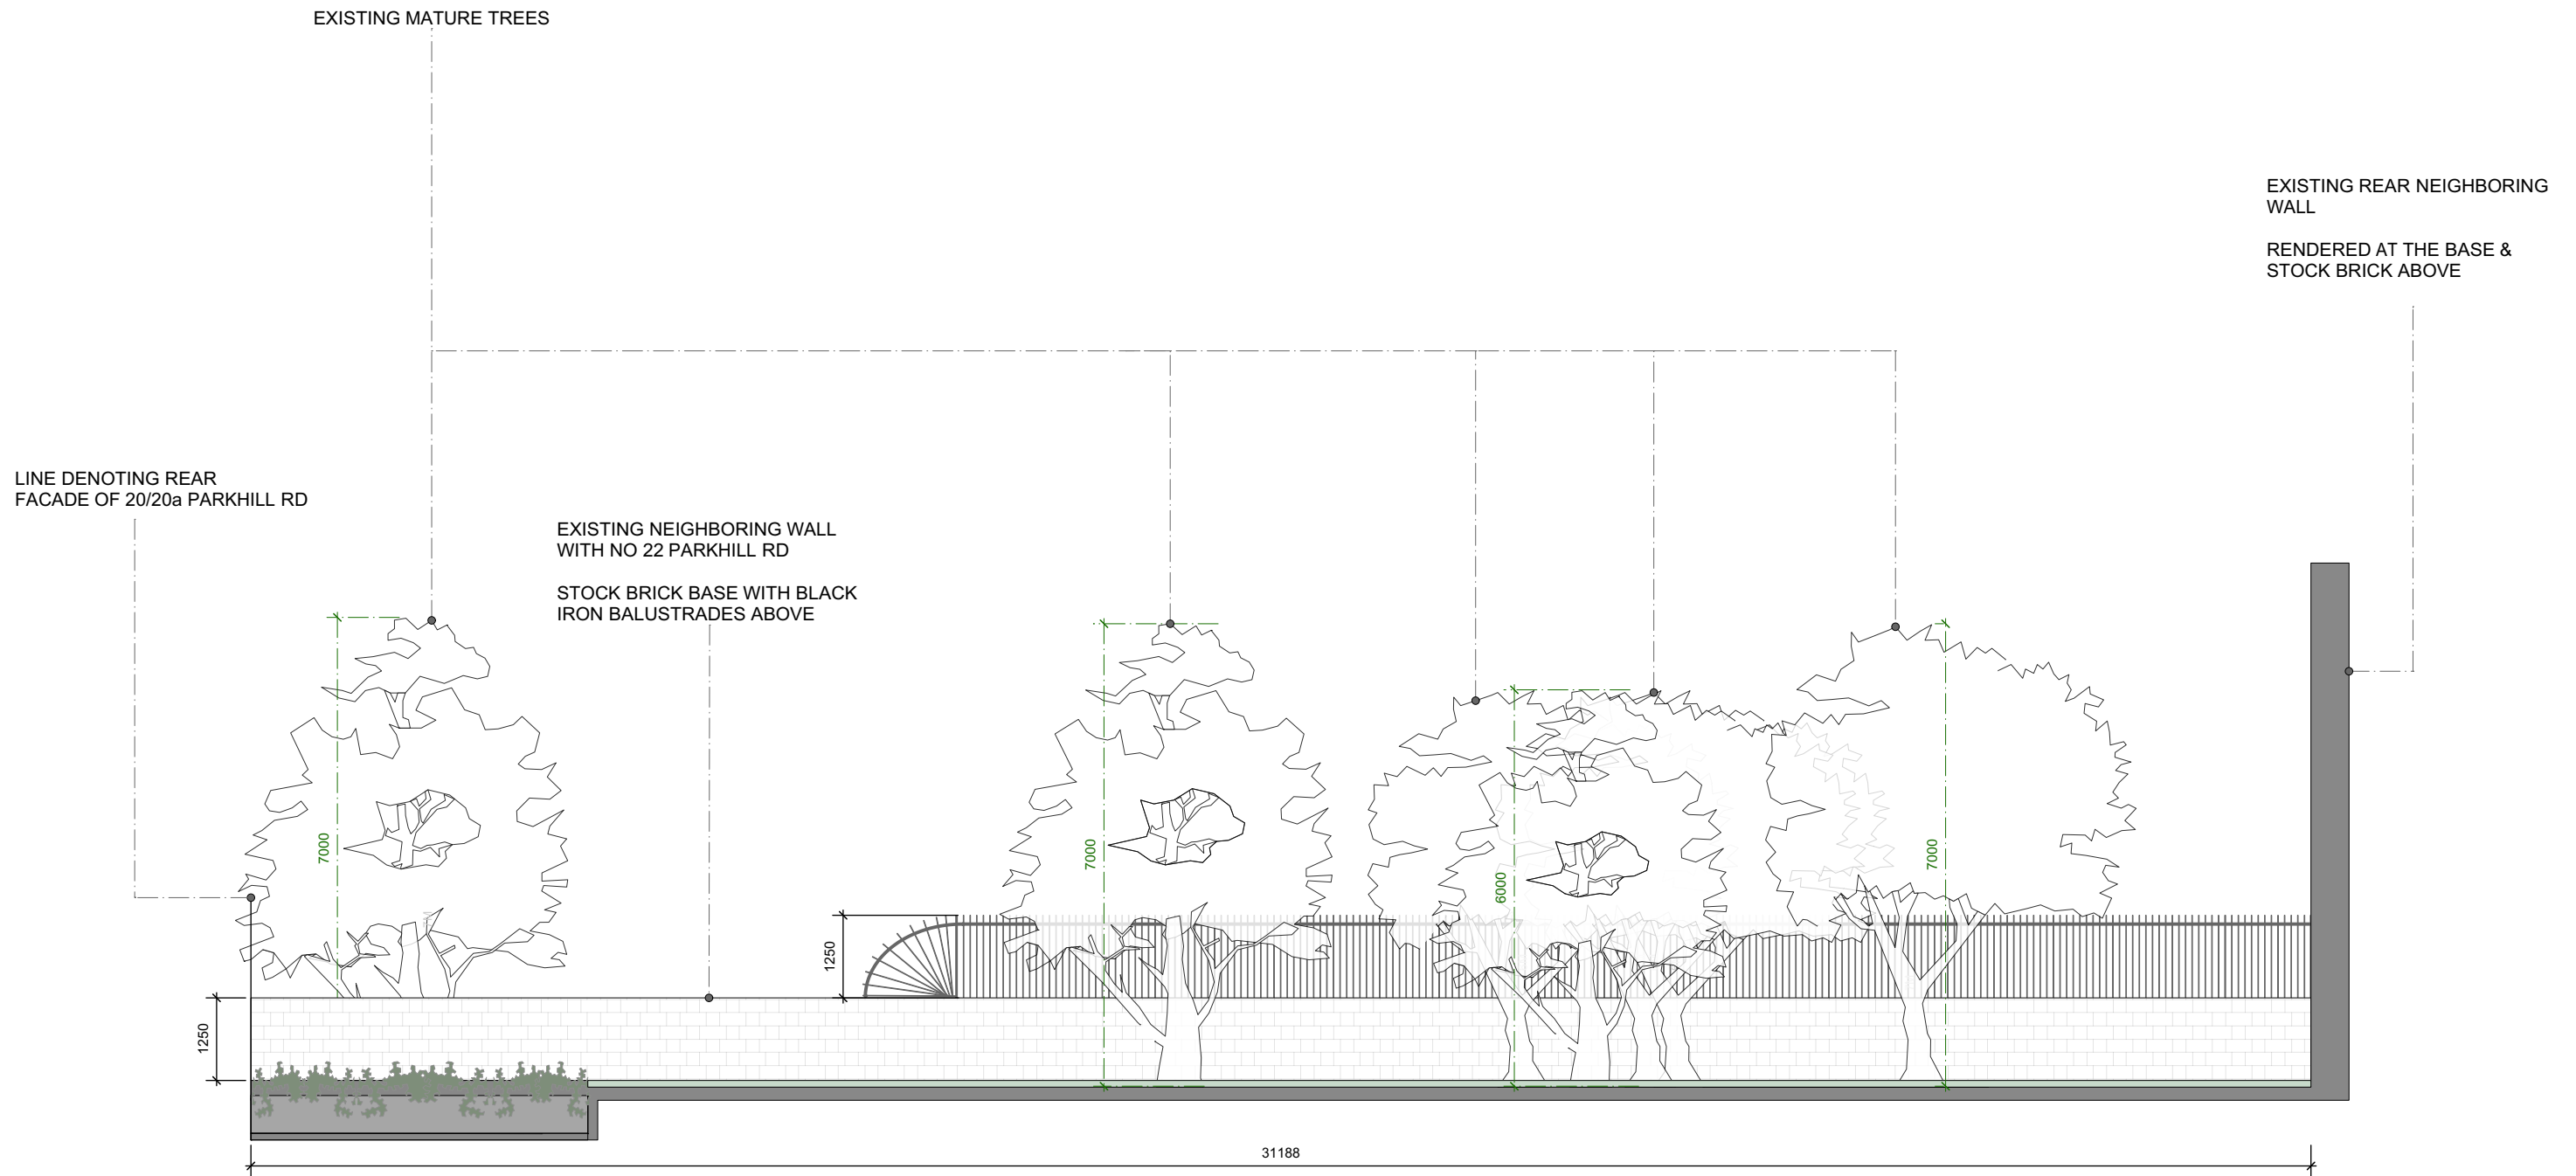

1 EXISTING GARDEN ELEVATION BB
Scale: 1:100

ALL & NXTHING
INTERIORS

 

SITE
20-20A
PARKHILL ROAD, NW3 2YN


DRAWING NO.
GR-05.2

PROJECT NO.
1903

TITLE
EXISTING GARDEN
ELEVATION BB


SCALE
1:100 @ A3

DATE
01.07.20

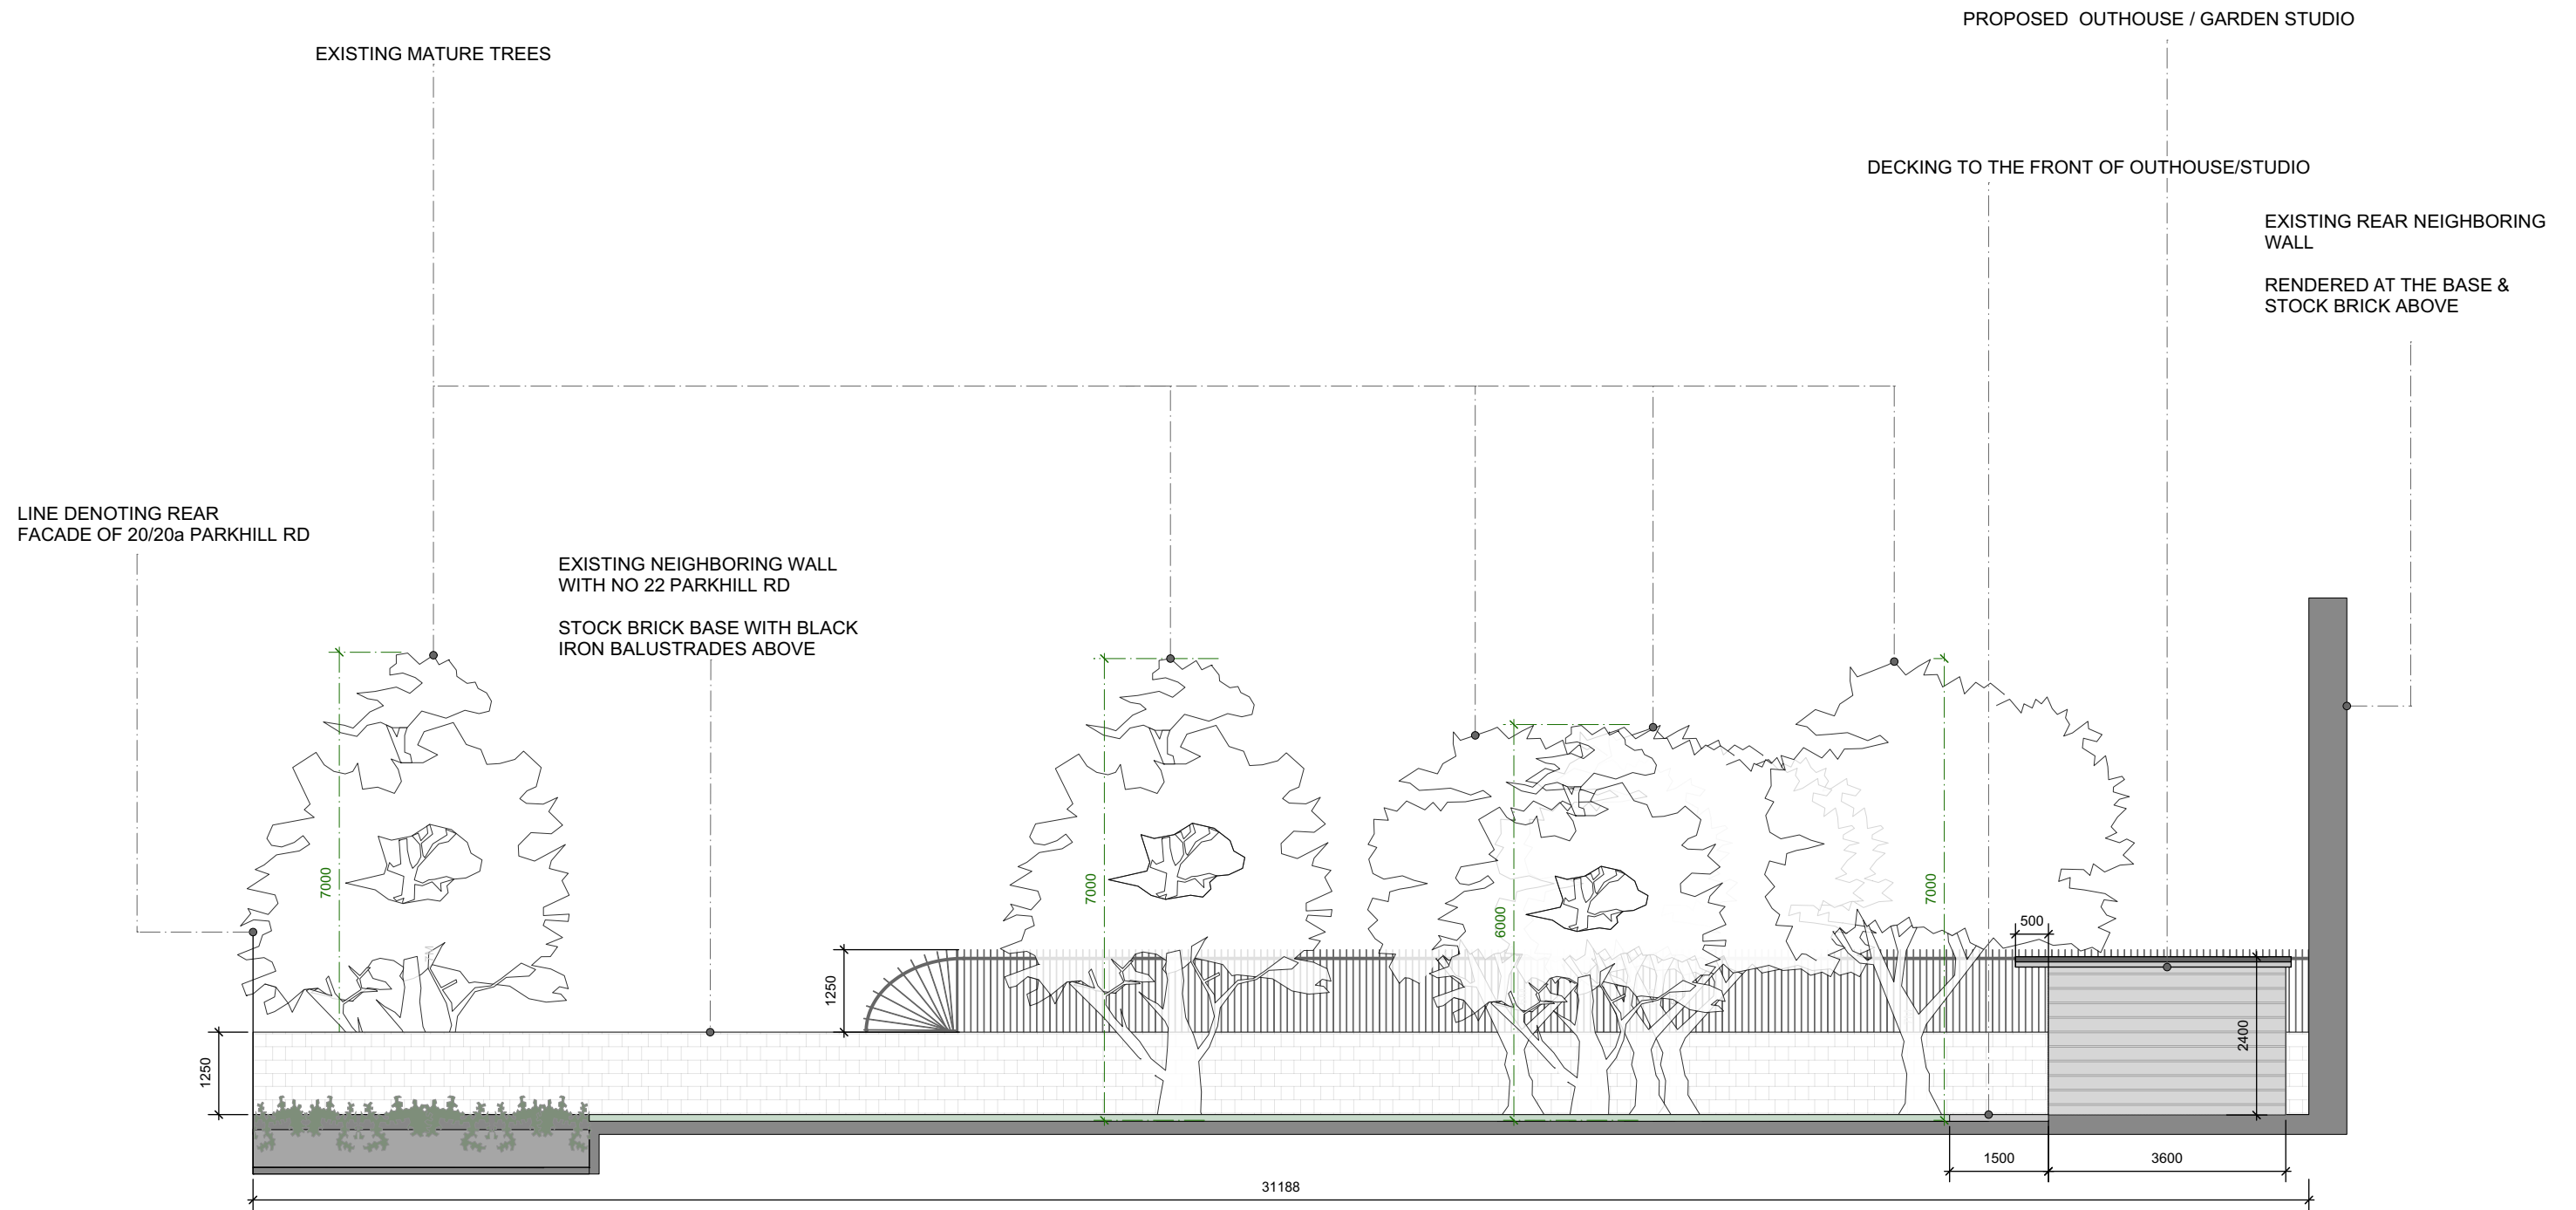


1 PROPOSED GARDEN ELEVATION BB
Scale: 1:100

ALL & NXTHING
INTERIORS

 


SITE 20-20A PARKHILL ROAD, NW3 2YN	DRAWING NO. GR-06.2	PROJECT NO. 1903
TITLE PROPOSED GARDEN ELEVATION BB	SCALE 1:100 @ A3	DATE 01.07.20

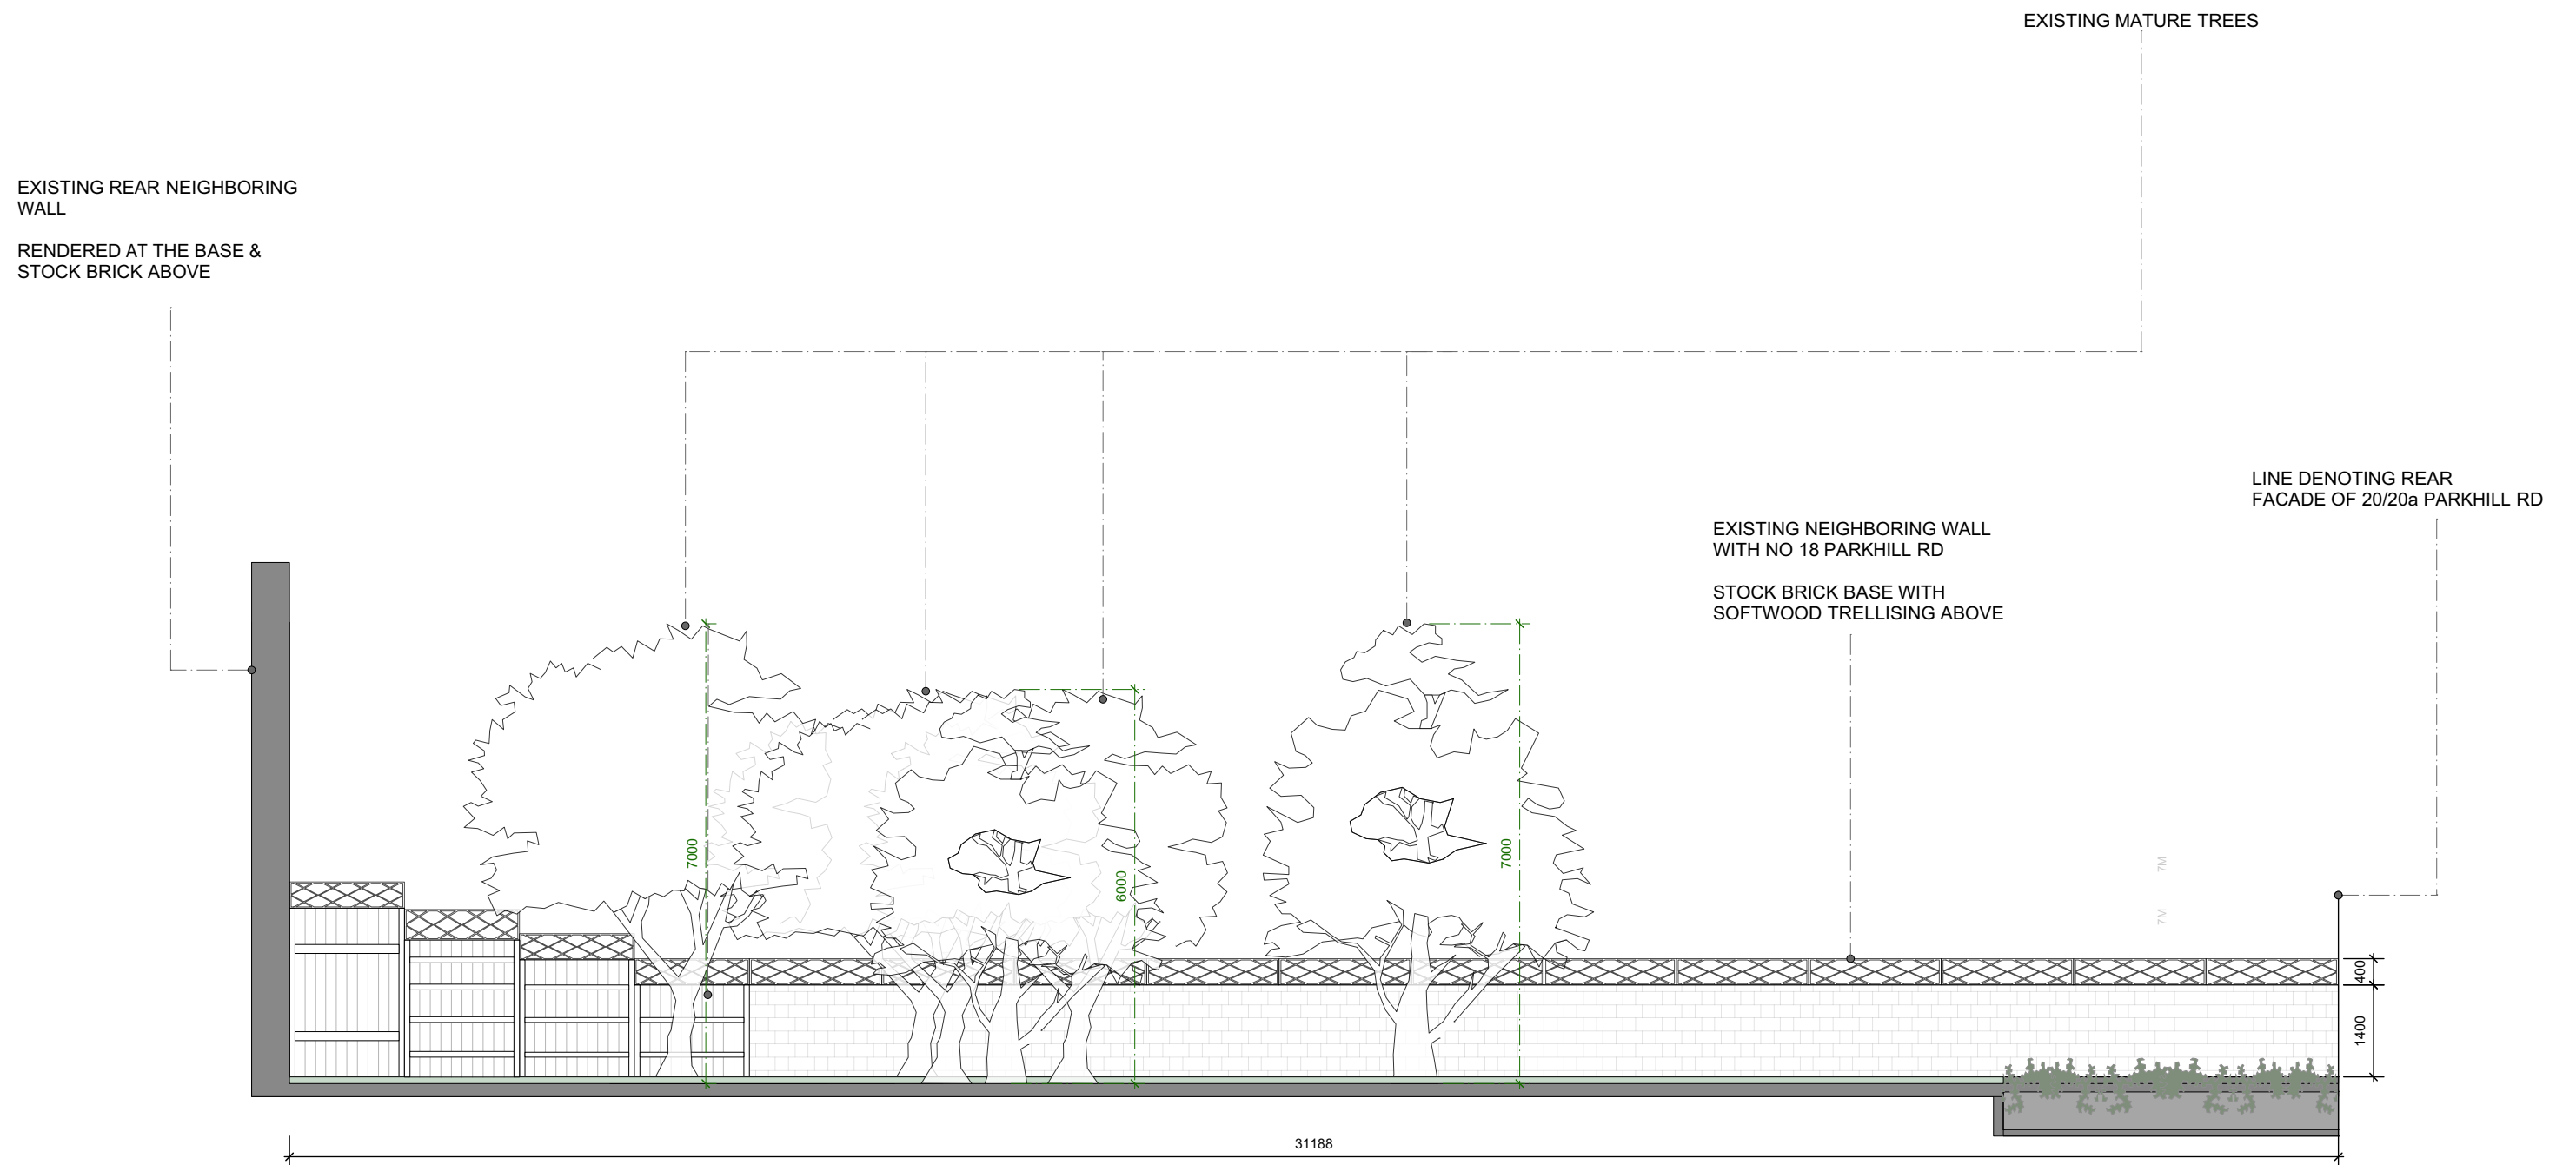


EXISTING GARDEN ELEVATION CC
Scale: 1:100

A L L & N X T H I N G I N T E R I O R S 	SITE 20-20A PARKHILL ROAD, NW3 2YN	DRAWING NO. GR-07.2	PROJECT NO. 1903
	TITLE EXISTING GARDEN ELEVATION CC	SCALE 1:100 @ A3	DATE 01.07.20


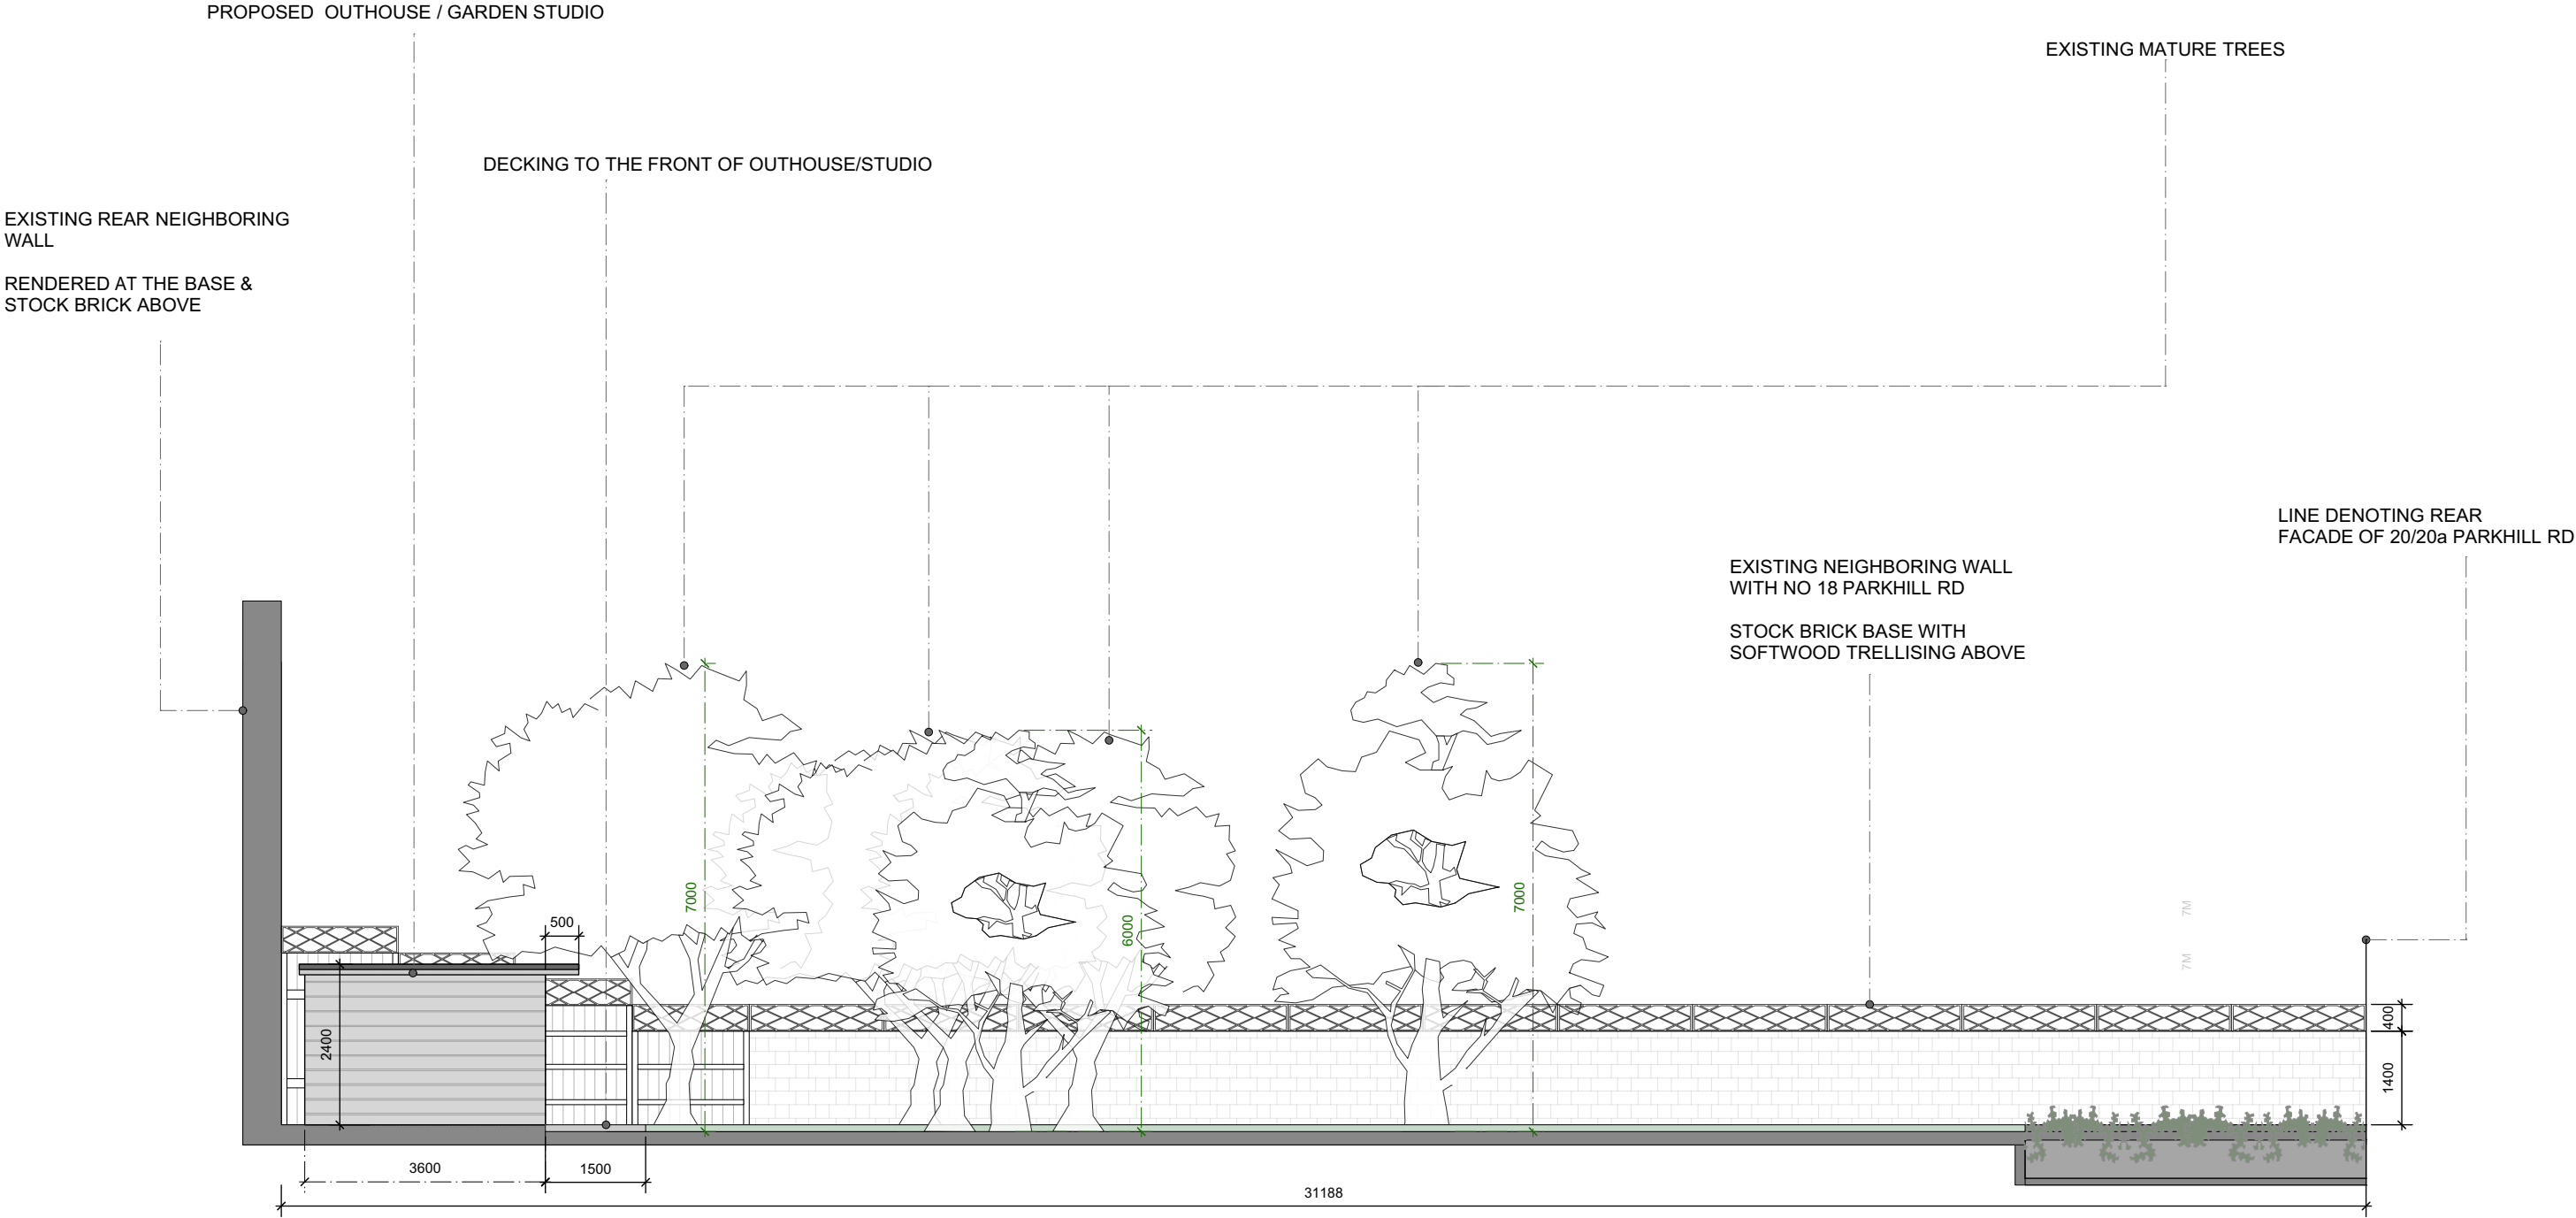


1 PROPOSED GARDEN ELEVATION CC
Scale: 1:100


ALL & NXTHING
INTERIORS

 

SITE 20-20A PARKHILL ROAD, NW3 2YN	DRAWING NO. GR-08.2	PROJECT NO. 1903
TITLE PROPOSED GARDEN ELEVATION CC	SCALE 1:100 @ A3	DATE 01.07.20

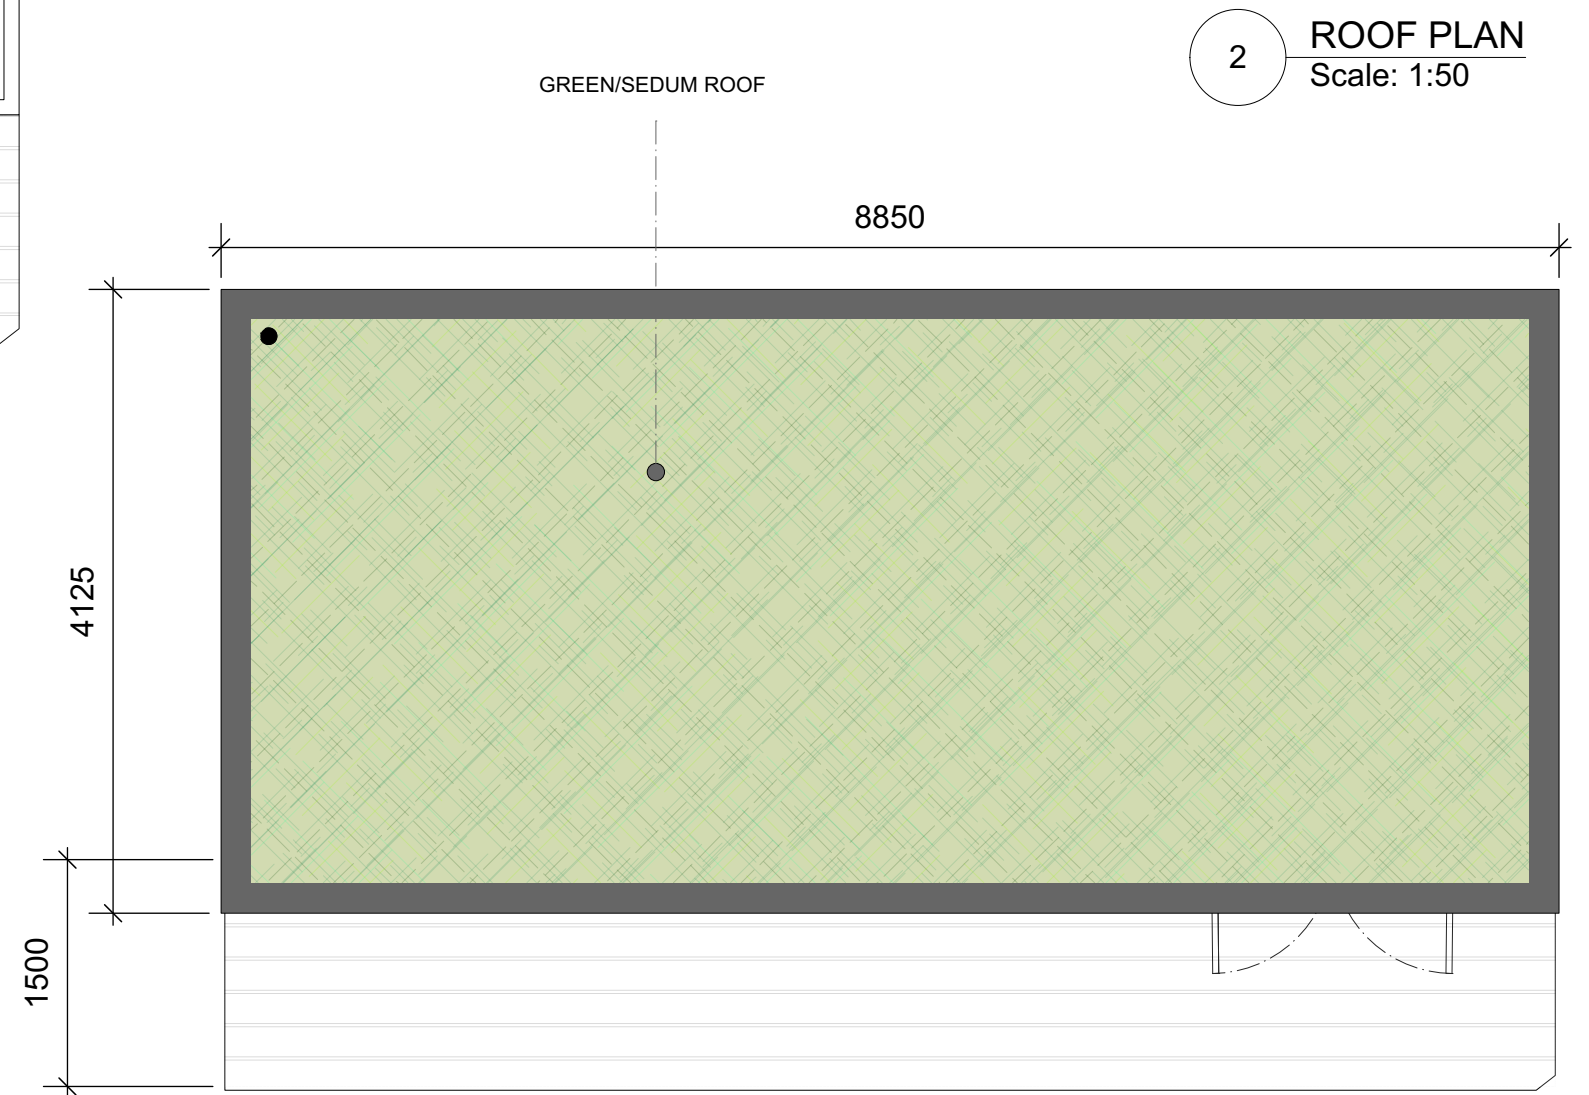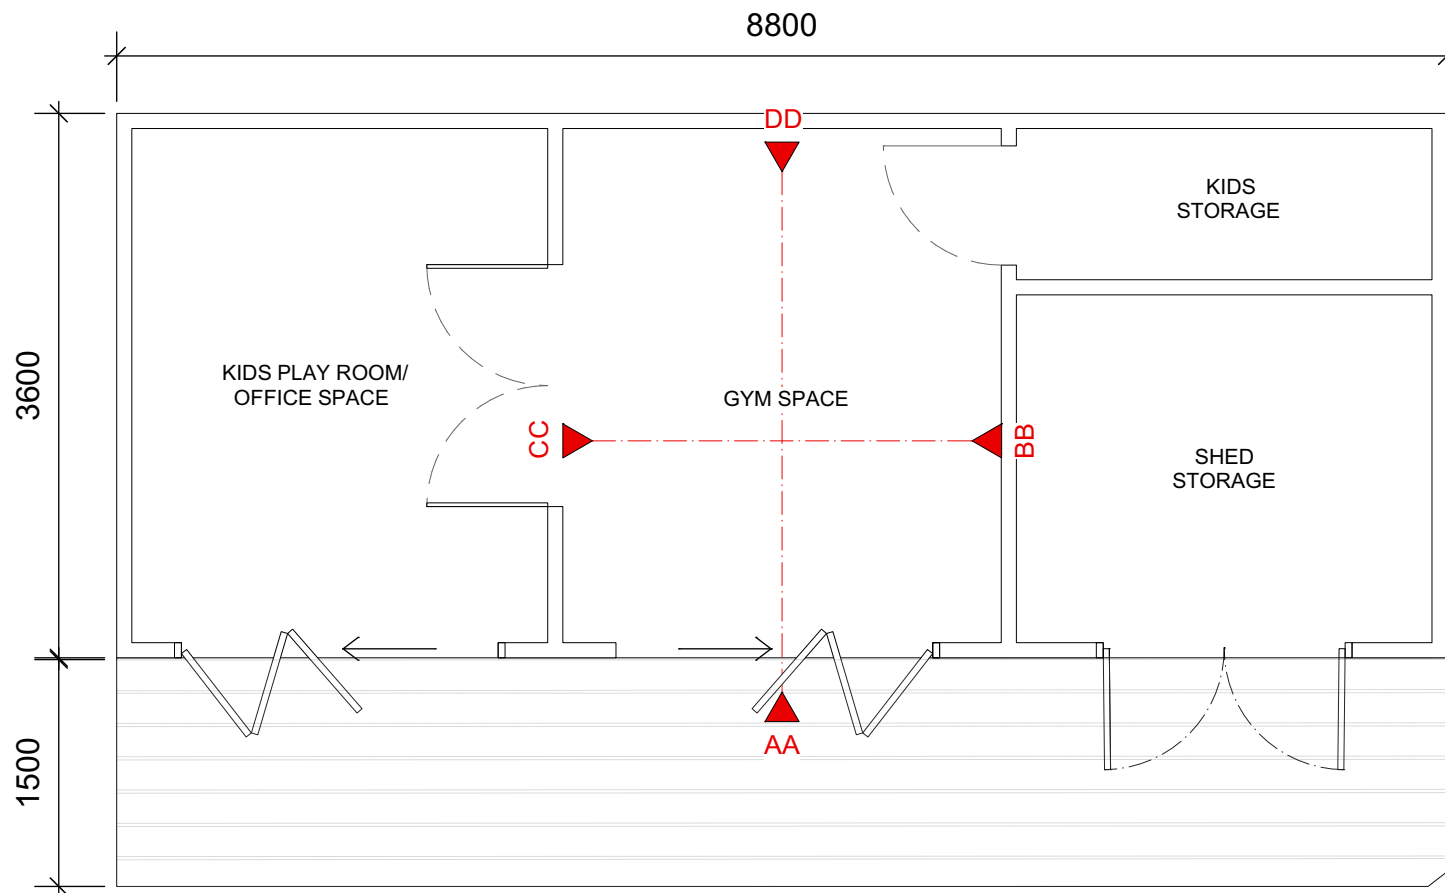

ALL & NX THING
INTERIORS

 

SITE
**20-20A
PARKHILL ROAD, NW3 2YN**

DRAWING NO.
GR-09.2


PROJECT NO.
1903

TITLE
**PROPOSED GARDEN ROOM
INTERNAL & ROOF PLAN**




SCALE
1:50 @ A3

DATE
01.07.20

BB

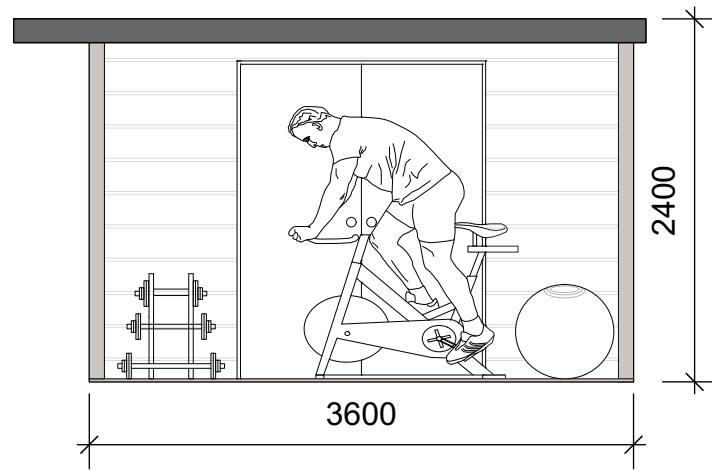

AA

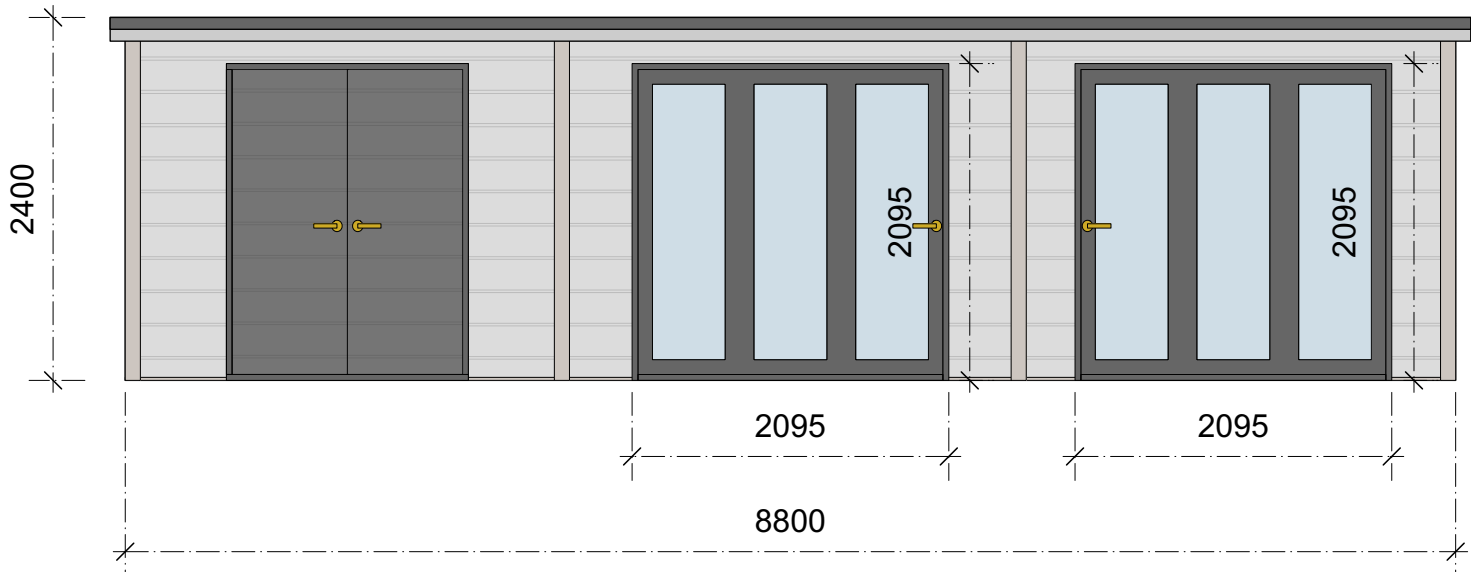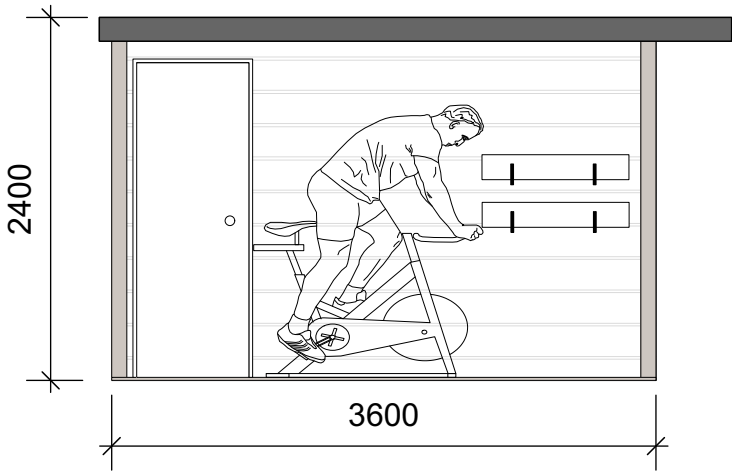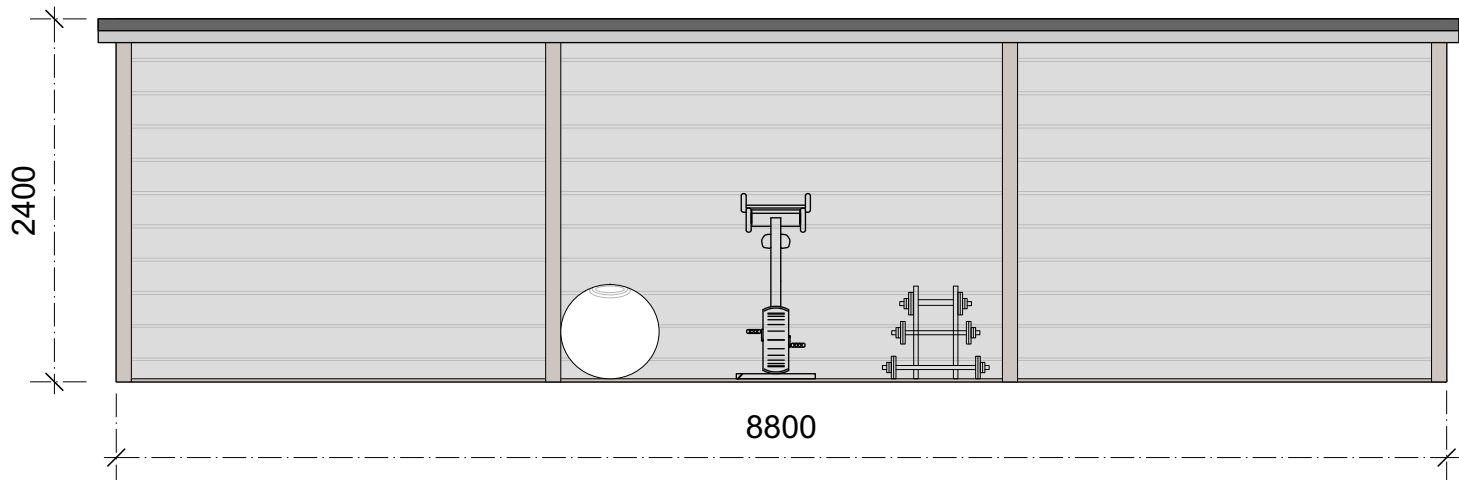


CC

DD

1 SIDE SECTIONS (BB + CC)
Scale: 1:50

2 FRONT & REAR SECTIONS (AA + DD)
Scale: 1:50

ALL & NXTHING
INTERIORS

 

SITE 20-20A PARKHILL ROAD, NW3 2YN	DRAWING NO. GR-10.2	PROJECT NO. 1903
TITLE PROPOSED GARDEN ROOM / STUDIO SECTIONS	SCALE 1:50 @ A3	DATE 01.07.20