



NOTES:

- 1. Dimensions are in millimetres unless stated otherwise
- 2. Levels are in meters AOD unless stated otherwise
- 3. Dimensions govern. Do not scale off the drawing
- 4. All dimensions to be verified on site before proceeding
- 5. All discrepancies on this drawing to be notified in writing to the Architect.

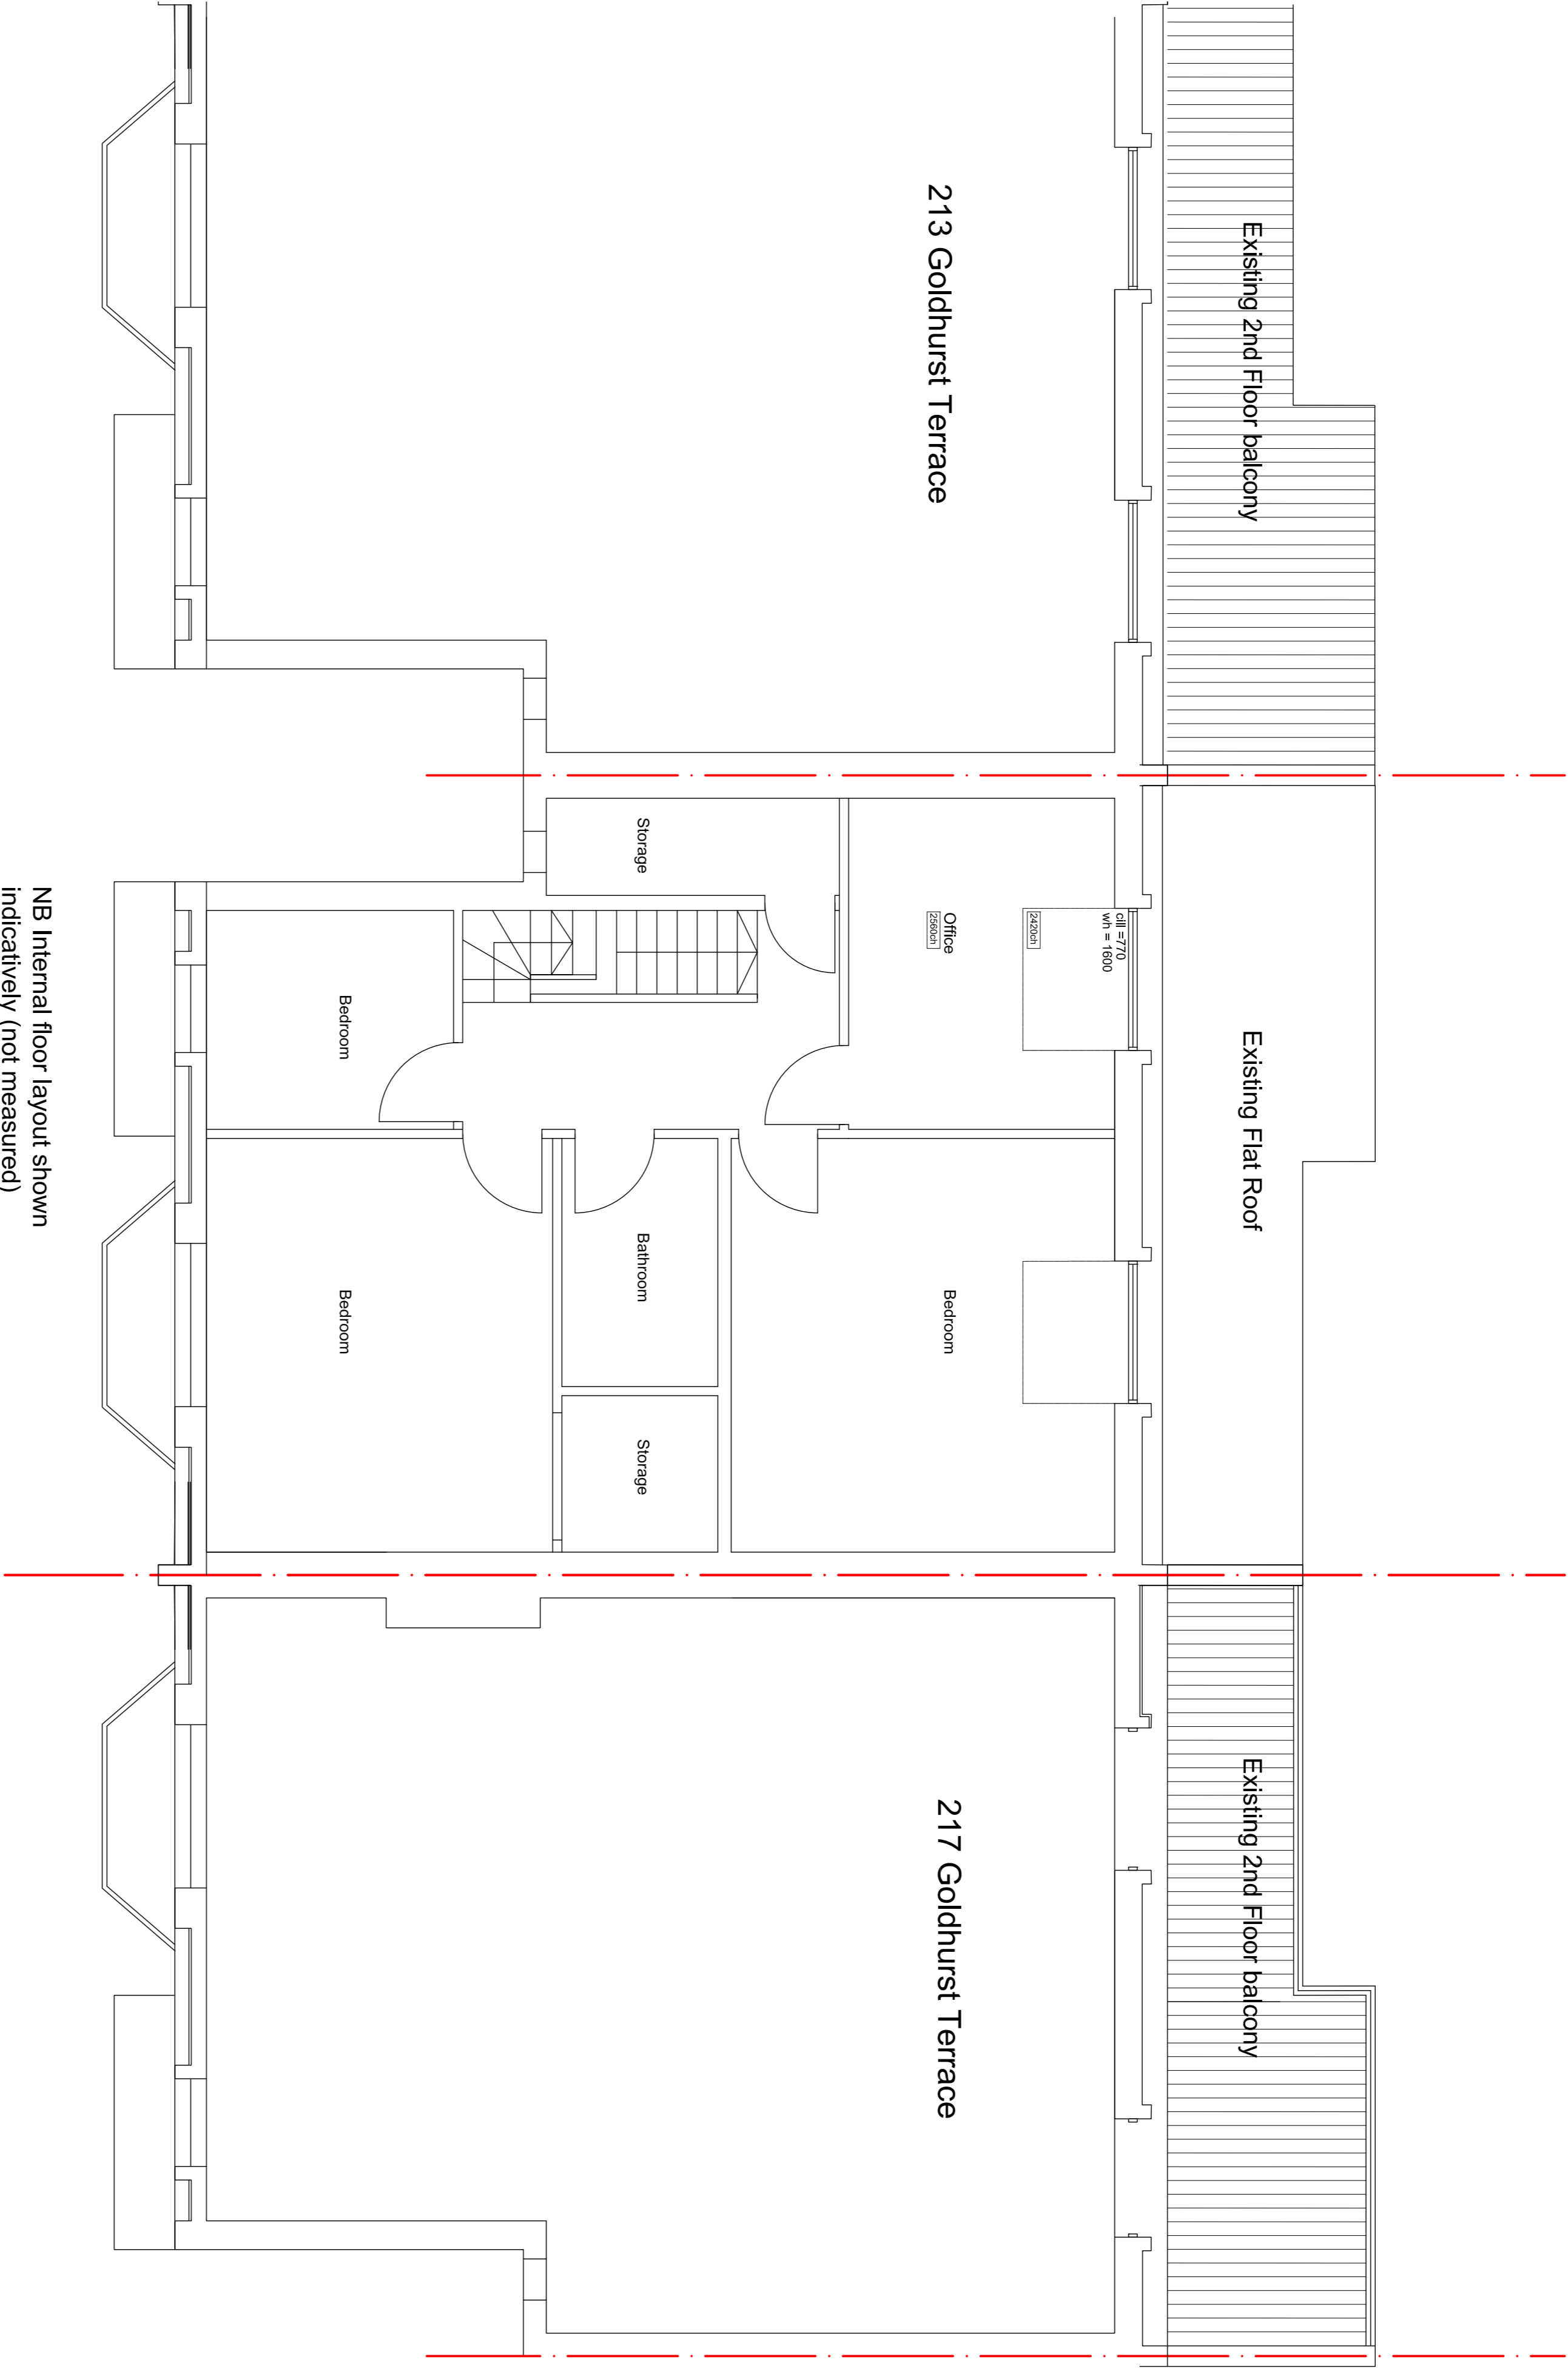

Existing Second Floor Plan
1:50@A1/1:100@A3

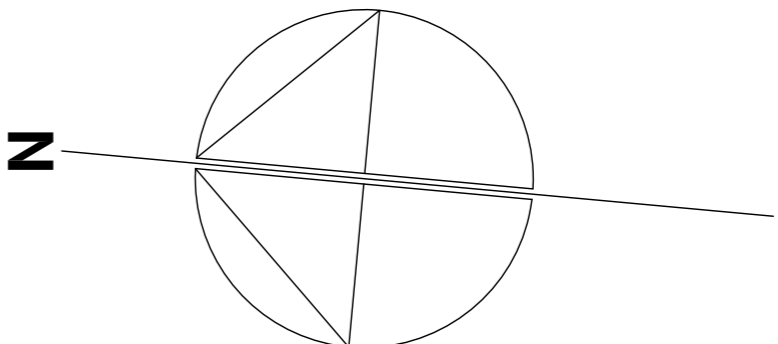

PLANNING

REVISIONS:

00: 26.06.20 First Issue

PROJECT
215 Goldhurst Terrace
London
NW6 3ER
Mr A Muskant

DRAWING

EXISTING SECOND FLOOR PLAN

SCALE	PAPER SIZE	DATE	DRAWN BY
1:50	A1	JUN20	SH
1:100	A3		
DRAWING N°	REVISION		
20.18.100	00		