


NOTES:

- 1. Dimensions are in millimetres unless stated otherwise
- 2. Levels are in meters AOD unless stated otherwise
- 3. Dimensions govern. Do not scale off the drawing
- 4. All discrepancies to be verified on site before proceeding
- 5. All discrepancies on this drawing to be notified in writing to the Architect.

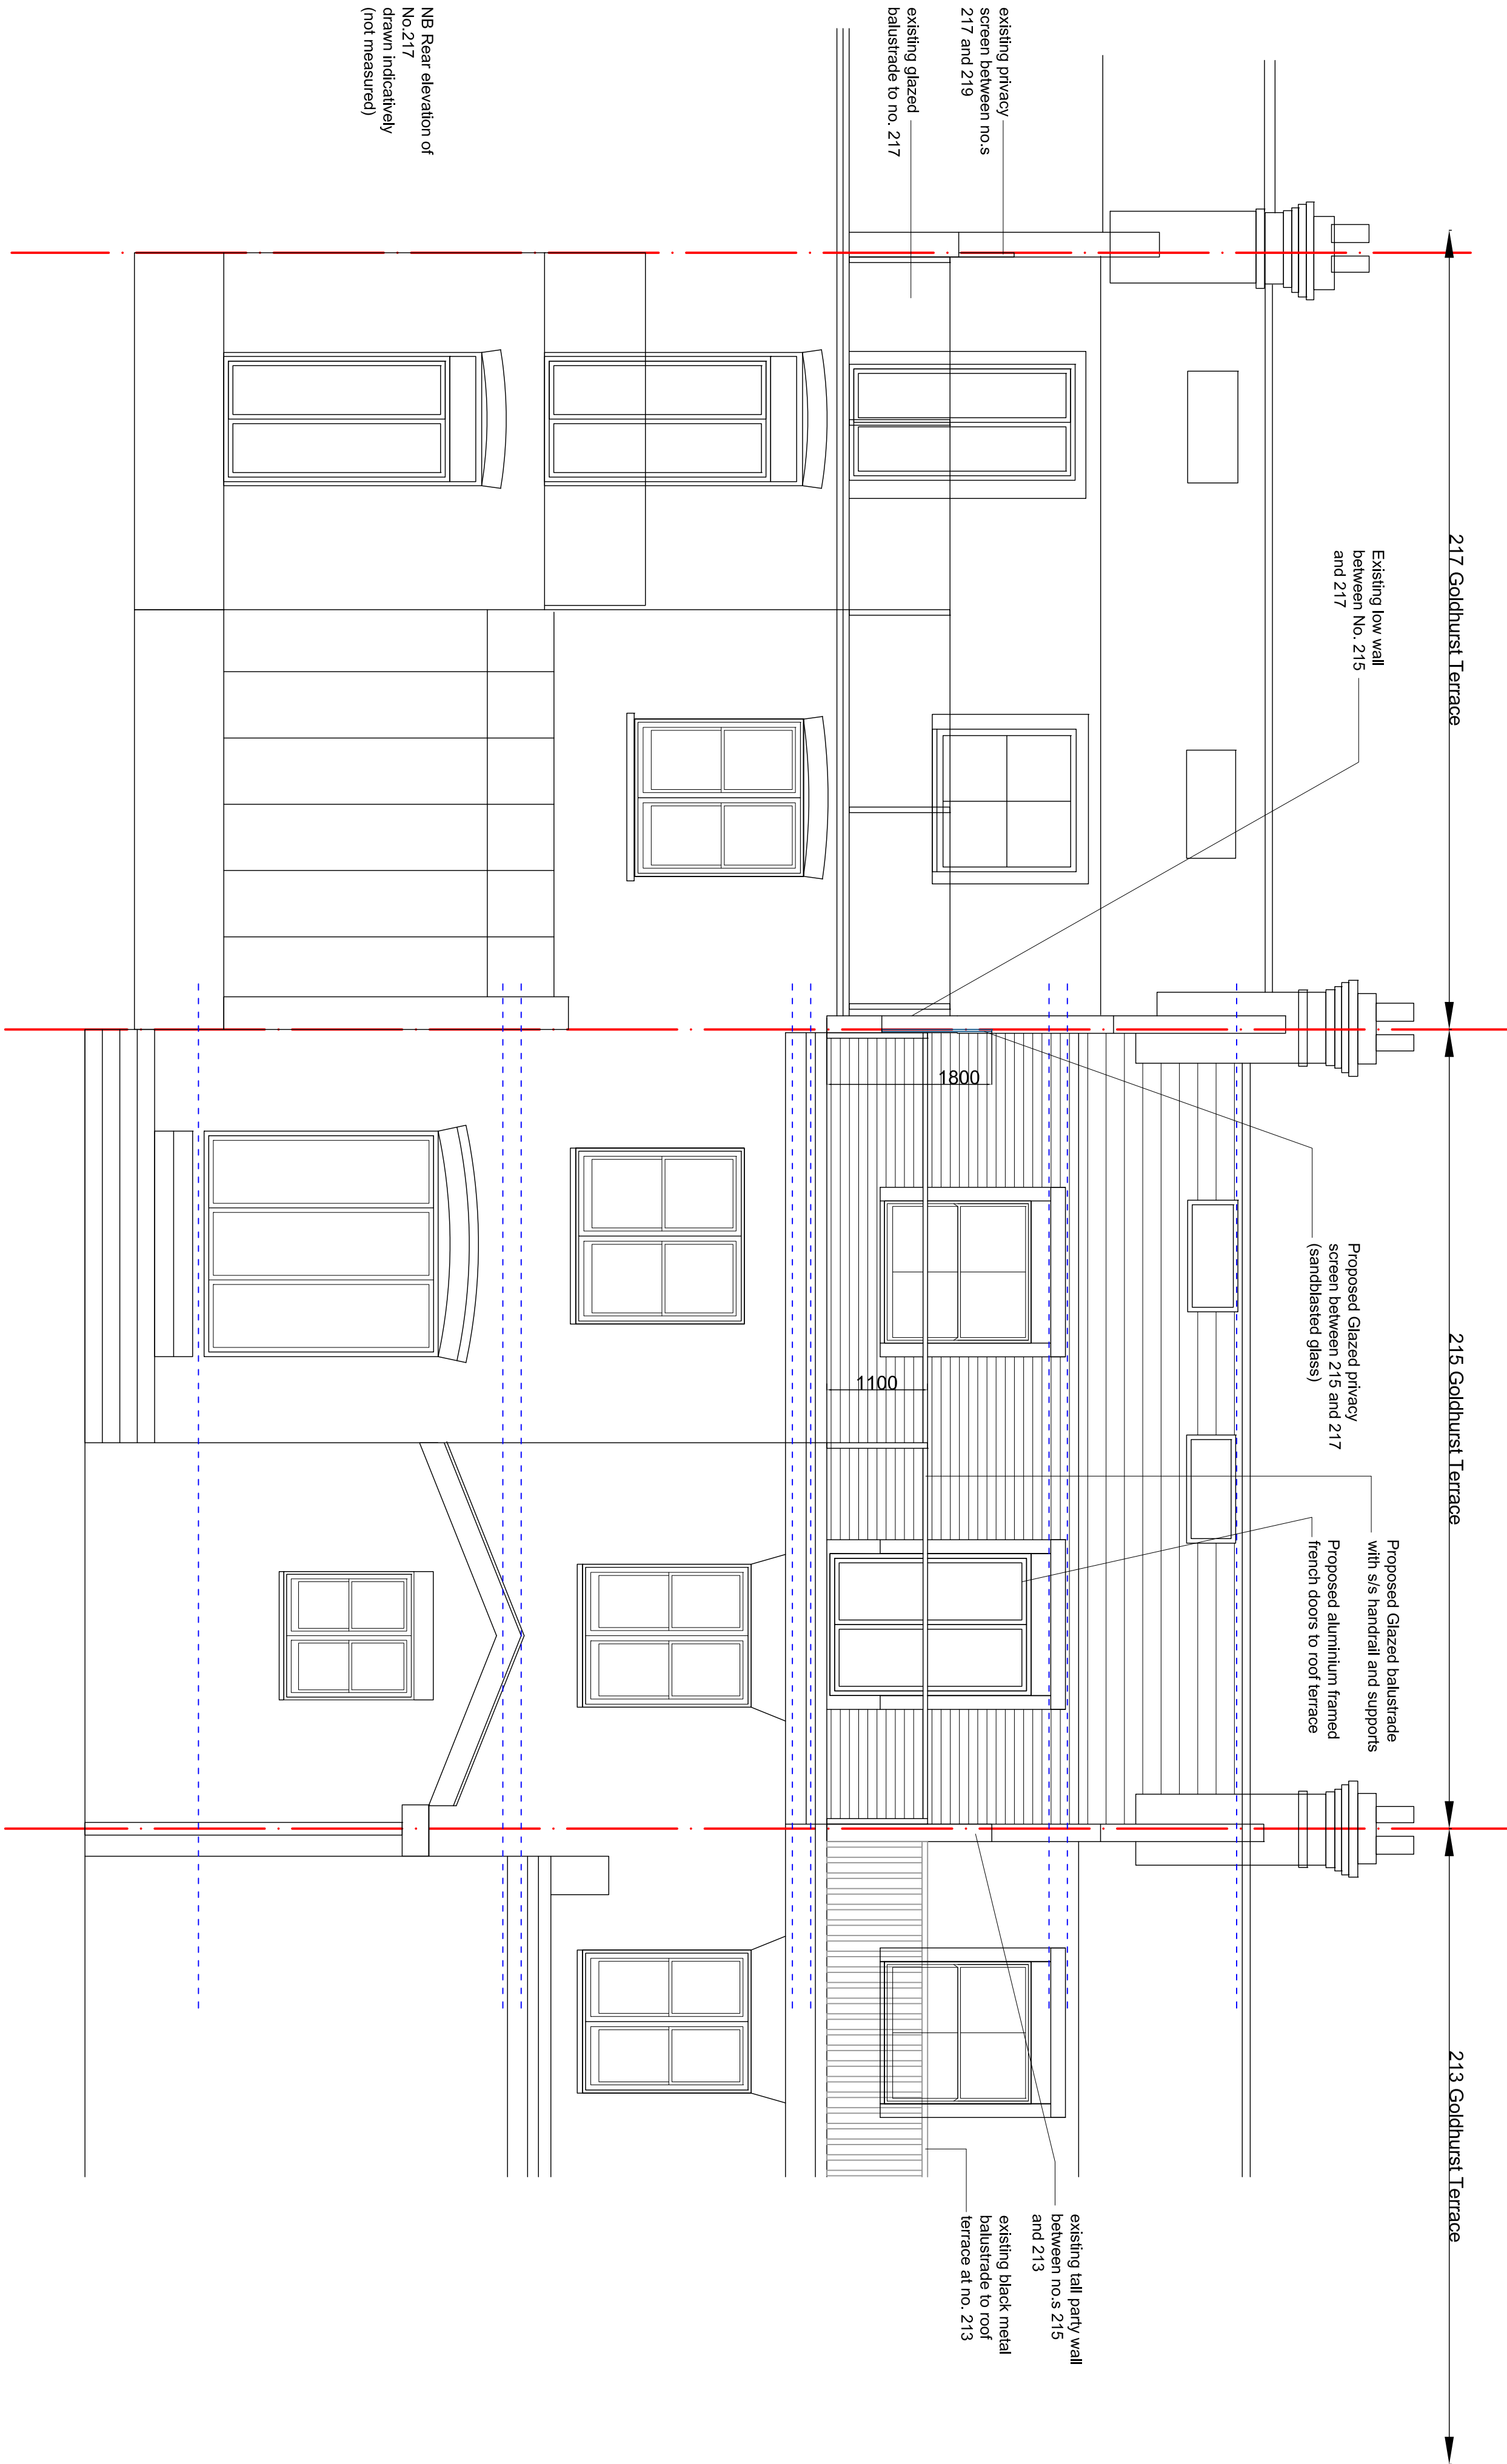

Proposed Rear (South) Elevation
1:50@A1/1:100@A3



REVISIONS:

00: 26.06.20 First Issue

PLANNING

PROJECT
215 Goldhurst Terrace
London
NW6 3ER
Mr. A Muskant

DRAWING

PROPOSED REAR ELEVATION

SCALE	PAPER SIZE	DATE	DRAWN BY
1:50	A1	JUN20	SH
1:100	A3		
DRAWING N ^o	REVISION		
20.18.260	00		