
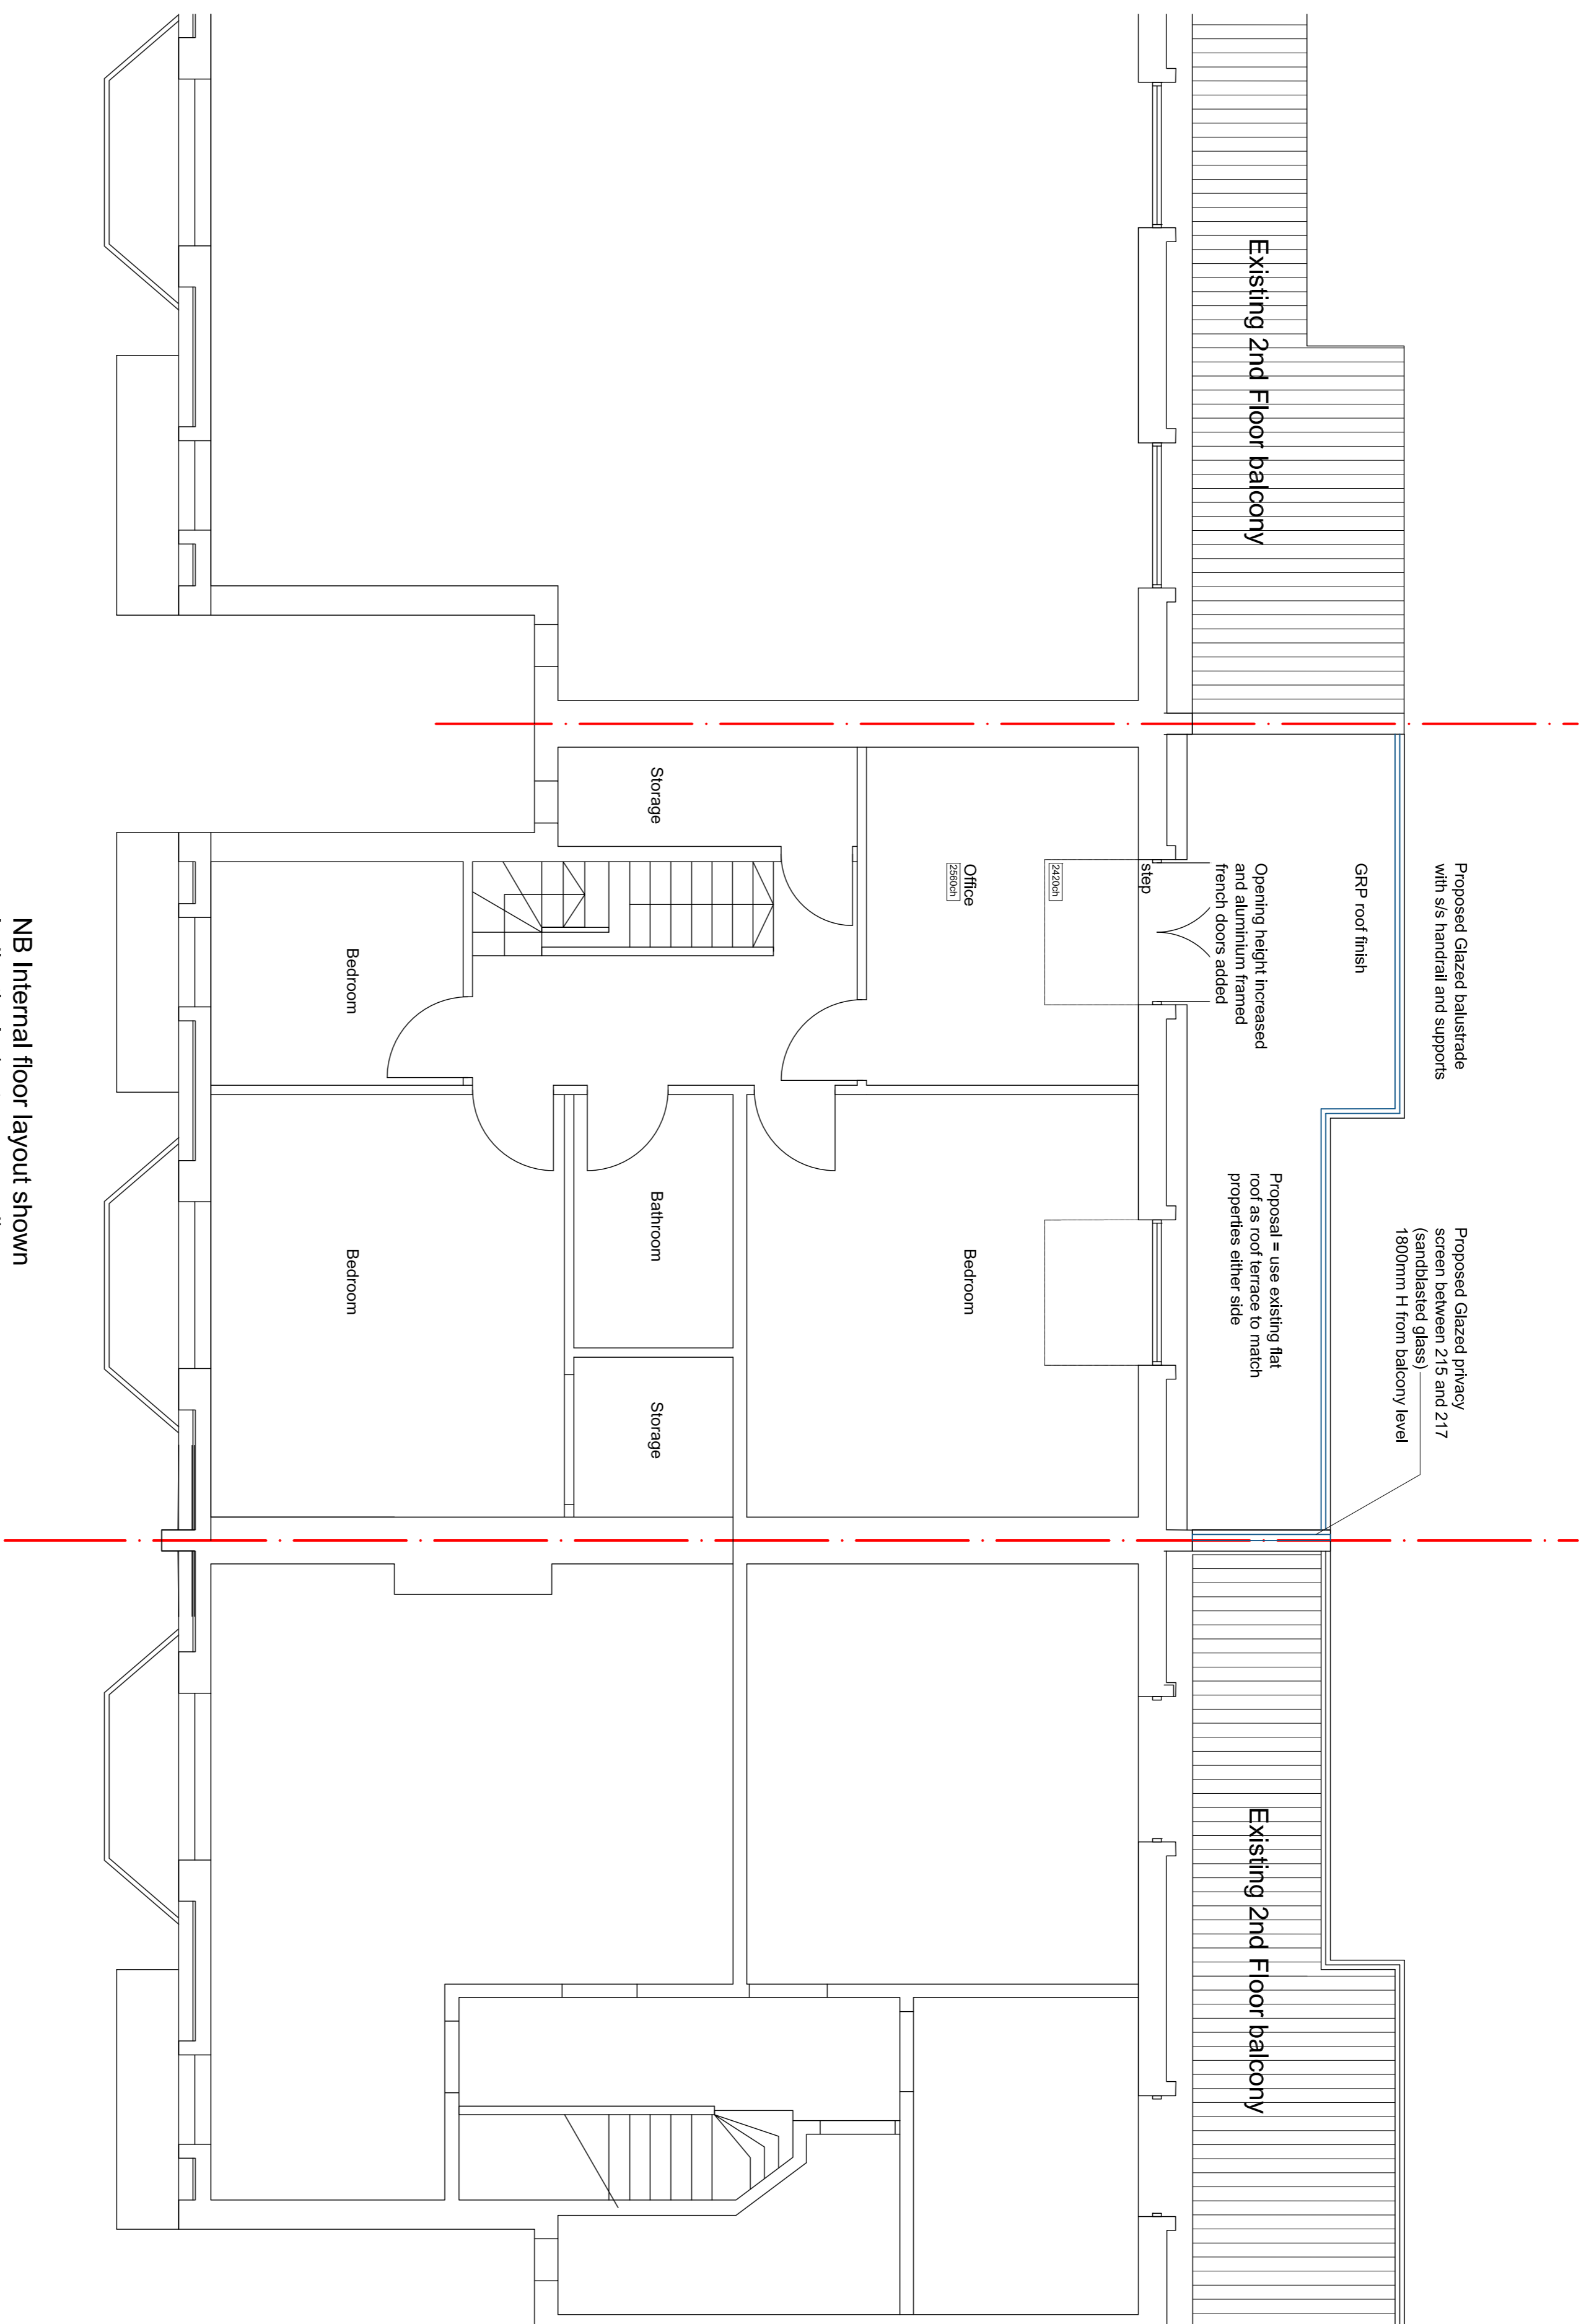


NOTES:

1. Dimensions are in millimetres unless stated otherwise
2. Levels are in meters AOD unless stated otherwise
3. Dimensions govern. Do not scale off the drawing
4. All discrepancies to be verified on site before proceeding
5. All discrepancies on this drawing to be notified in writing to the Architect.

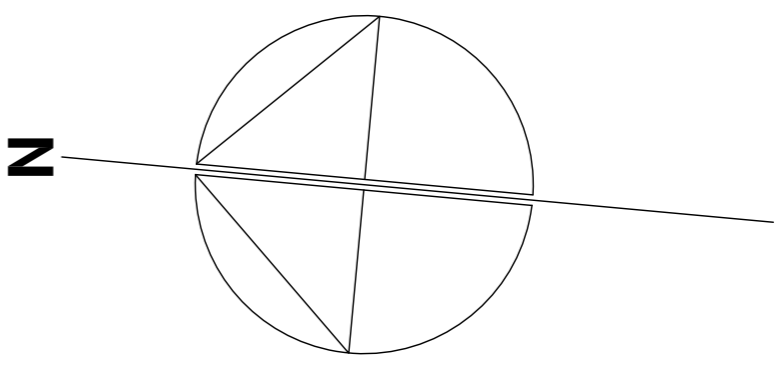

NB Internal floor layout shown  
indicatively (not measured)

Proposed Second Floor Plan showing Roof Terrace Proposal  
1:50@A1/1:100@A3



REVISIONS:

00: 26.06.20 First Issue

**PLANNING**

PROJECT  
215 Goldhurst Terrace  
London  
NW6 3ER  
Mr. A Muskant

DRAWING

**PROPOSED SECOND FLOOR PLAN  
SHOWING ROOF TERRACE PROPOSAL**

SCALE	PAPER SIZE	DATE	DRAWN BY
1:50	A1	JUN20	SH
1:100	A3		
DRAWING N <sup>o</sup>	REVISION		
20.18.200	00		

**place** \*  
architecture + design

Place Architecture and Design Limited  
57 Priory Road, Reigate, Surrey RH2 8JA  
T: 01753 717930  
W: www.place-architectureanddesign.co.uk