

Ordnance Survey (c) Crown Copyright 2020. All rights reserved. Licence number 100022432

Rev.	Date	Description	Init.
-	-	-	-

Client

MR & MRS CHURCH

Project Title

26D Lambolle Road
NW3 4HR

Drawing Title

LOCATION PLAN
OS EXTRACT

Cad File	Sheet Size	Scale
1645_PL_LP_PLOT	A4	1:1250
Drawn by	Drawing Date	Approved by
-	JULY 2020	-


Project No.	Drawing No.	Revision
1645	LP	-

DARIA WONG ARCHITECTS

SUITE 64
101 CLERKENWELL ROAD
LONDON
EC1R 5BX
T : 020 3397 8877 E : projects@dwa.uk.com

This drawing is property of Daria Wong Architects© and must not be copied or otherwise reproduced. All dimensions must be checked on site before commencing work. No dimensions to be scaled from this drawing. This drawing was produced using AutoCad LT.

PLANNING ISSUE

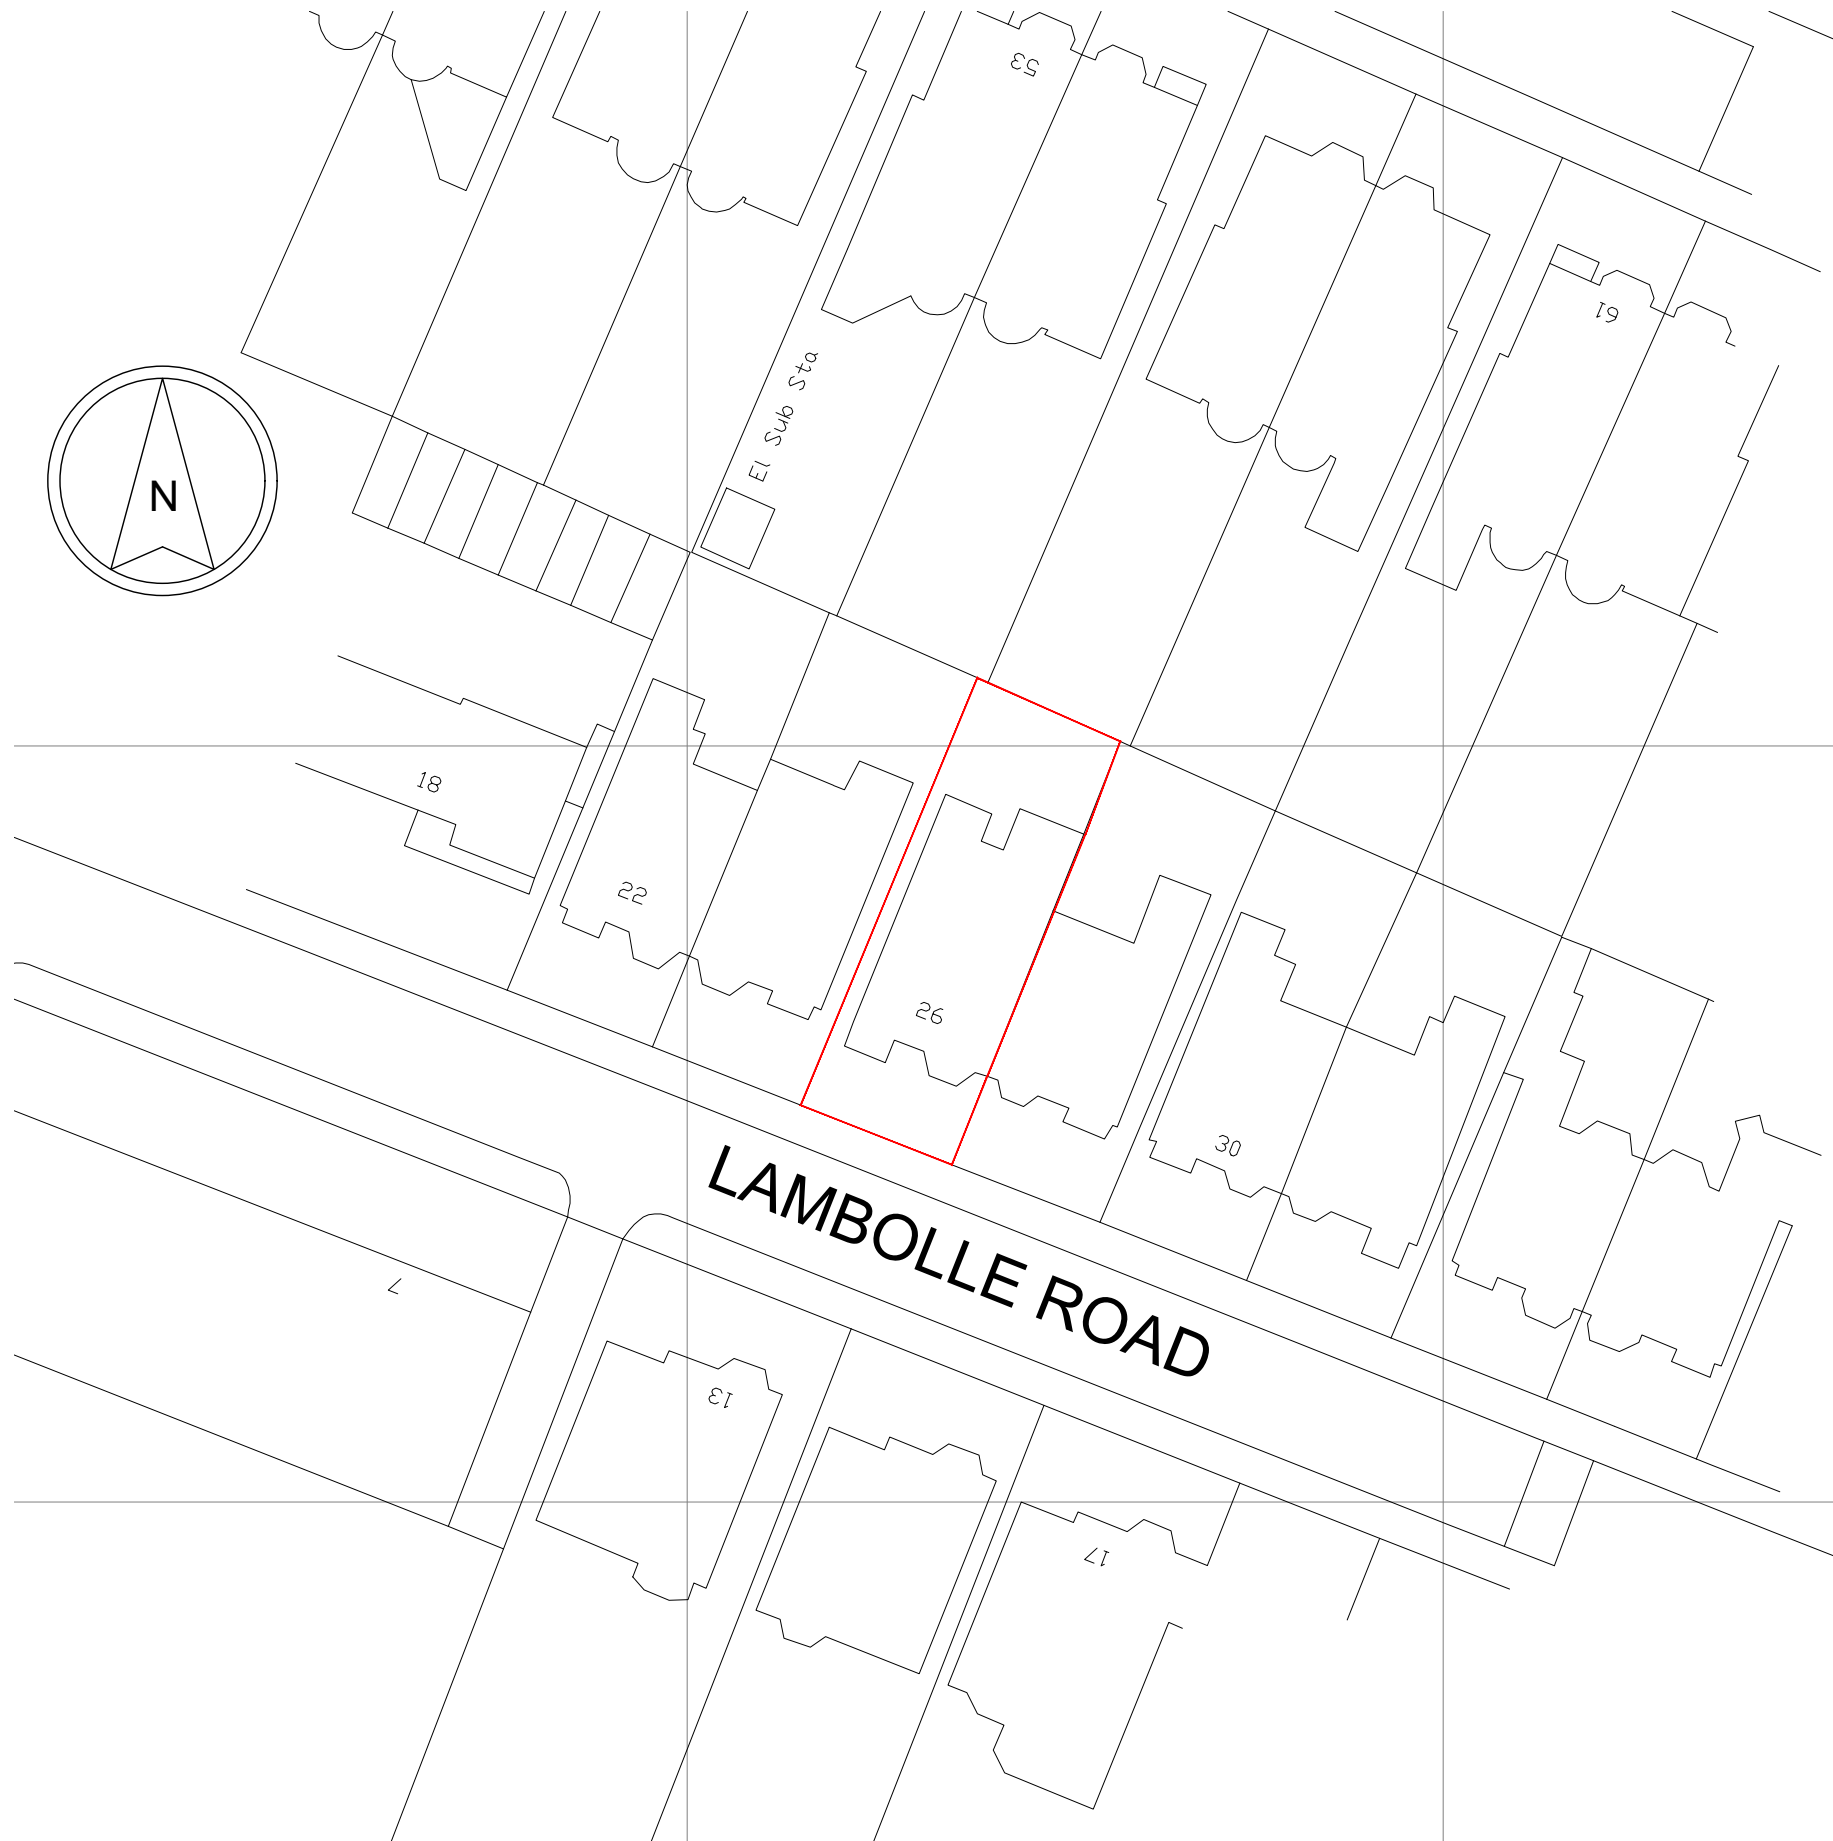

Rev.	Date	Description	Init.
-	-	-	-

Client

MR & MRS CHURCH

Project Title

26D Lambolle Road
NW3 4HR

Drawing Title

SITE PLAN

Cad File	Sheet Size	Scale
1645_PL_SP_PLOT A3	A3	1:500
Drawn by	Drawing Date	Approved by
-	JULY 2020	-

Project No.	Drawing No.	Revision
1645	SP	-

DARIA WONG ARCHITECTS

SUITE 64
101 CLERKENWELL ROAD
LONDON
EC1R 5BX
T : 020 3397 8877 E : projects@dwa.uk.com

This drawing is property of Daria Wong Architects© and must not be copied or otherwise reproduced. All dimensions must be checked on site before commencing work. No dimensions to be scaled from this drawing. This drawing was produced using AutoCad LT.

PLANNING ISSUE