



NO. 28

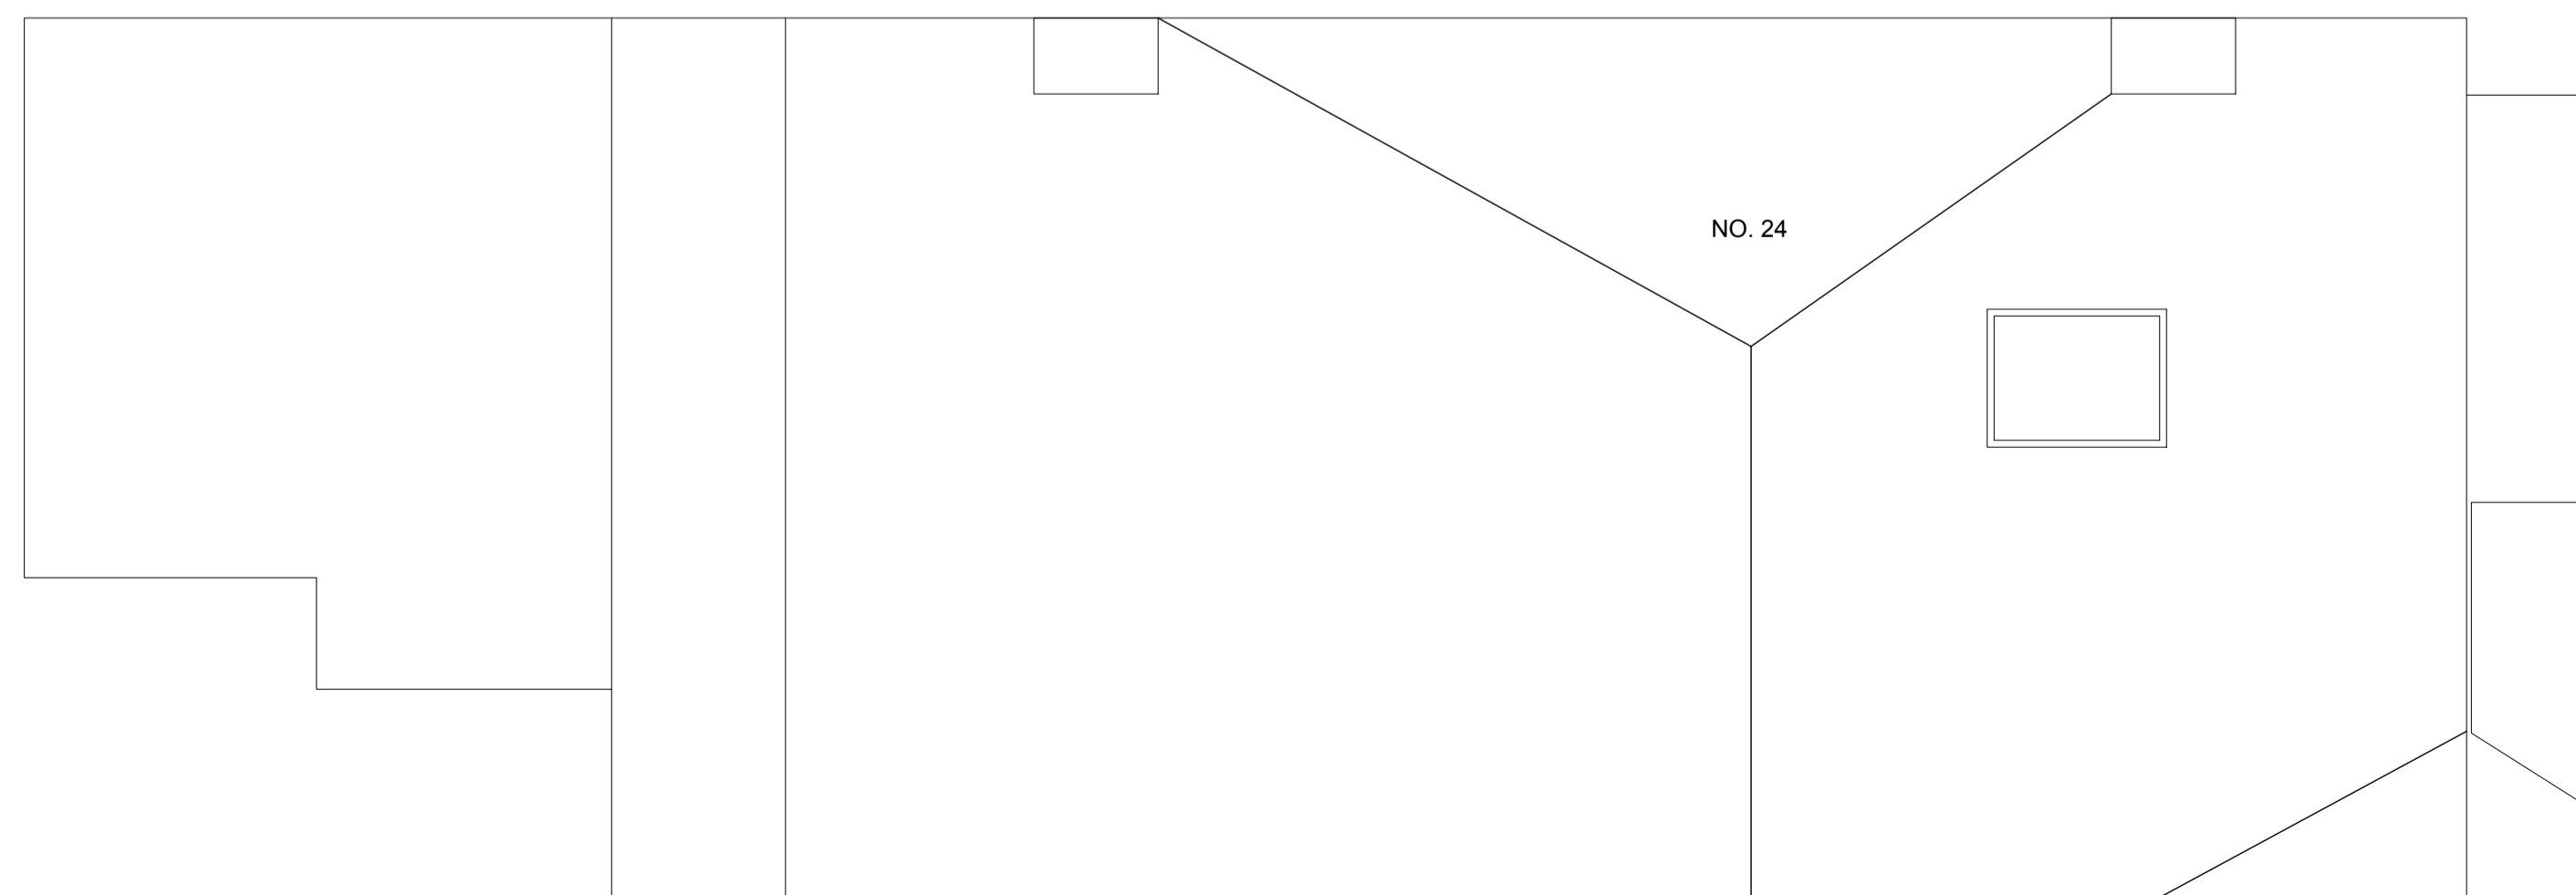

NO. 24

EXISTING ROOF PLAN
1:50

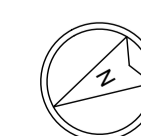

Rev.	Date	Description	Init.
-	-	-	-

Client

MR & MRS CHURCH

Project Title

26D LAMBOLLE ROAD
NW3 4HR

Drawing Title

EXISTING ROOF PLAN

Cad File	Sheet Size	Scale
1645_EX_P_PLOT	A1	1:50
Drawn by	Drawing Date	Approved by
JB	JUN 2020	DW
Project No.	Drawing No.	Revision
1645	1645_EX_P_03	-

DARIA WONG ARCHITECTS

UNIT CS.B04
CLERKENWELL WORKSHOPS
27/31 CLERKENWELL CLOSE
LONDON
EC1R 0AT
T : 020 3397 8877 E : projects@dwa.uk.com

This drawing is property of Daria Wong Architects © and must not be copied or otherwise reproduced. All dimensions must be checked on site before commencing work. No dimensions to be scaled from this drawing. This drawing was produced using AutoCad LT.

PLANNING ISSUE