


PLAN MOOC - Click here for more information

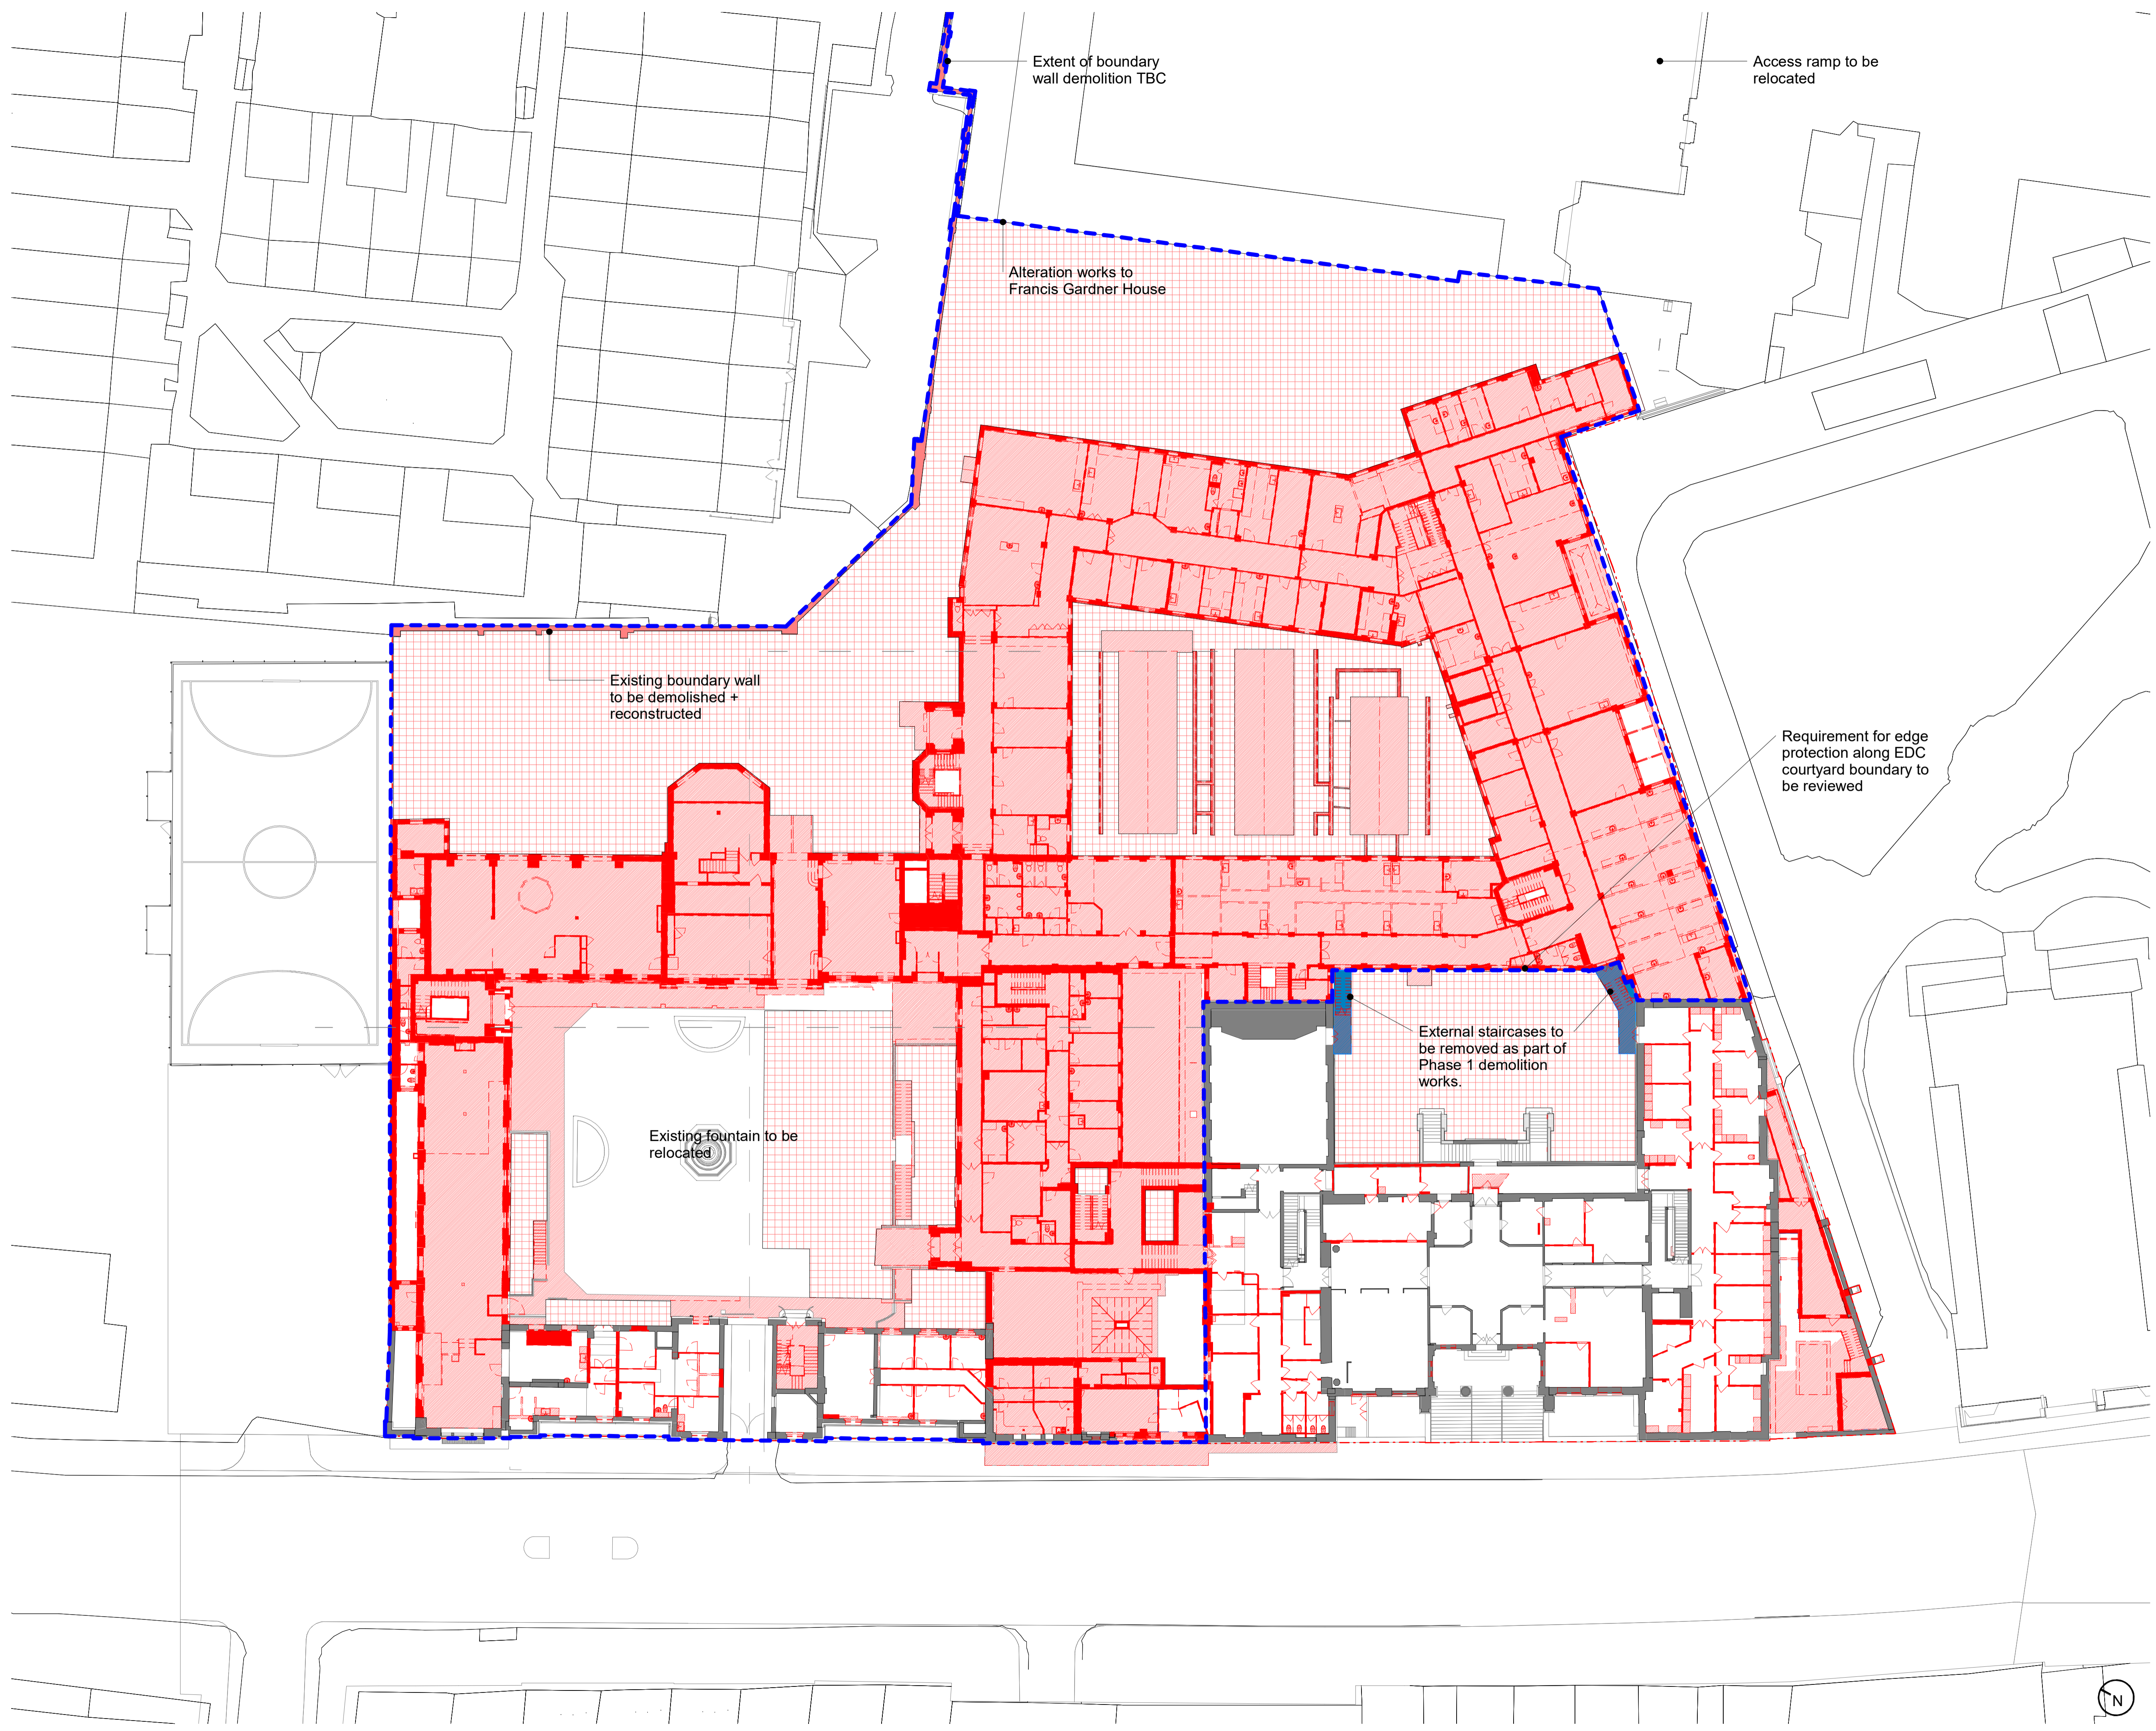

Copyright Hawkins\Brown Architects
 No implied licence exists. This drawing should not be used to calculate areas for the purposes of valuation. Do not scale this drawing. All dimensions to be checked on the site by the contractor and such dimensions to be their responsibility. All work must comply with relevant British Standards and Building Regulations requirements. Drawing errors and omissions to be reported to the architect. To be read in conjunction with Architect's specification and other consultant information.

Rev	Description	Date
-----	-------------	------

- Legend**
- Retained building fabric
 - Proposed demolitions
 - Site boundary
 - Additional survey information required
 - Existing Ground Level to be excavated
Refer to Existing Floor Plans
 - Phase 1 demolition scope

Refer to Arboriculturalists Report for Tree Conditions Survey

Note: extent of proposed demolition works to specialist subcontractor requirements. To be read in conjunction with Demolition Method Statement.

159 St John Street London EC1V 4QJ
 mail@hawkinsbrown.com hawkinsbrown.com

Hawkins\Brown

Project
 IoN/DRI Redevelopment Project
 256 Grays Inn Road
 London
 WC1X 8LD

Drawing
 Level 00 Demolition_Phase 1 scope

Scale @ A1 1 : 250	Date 06/17/20
-----------------------	------------------

Drawn By Author	Checked By Checker
--------------------	-----------------------

Job Number 17056	Status S2	Purpose of Issue FOR INFORMATION
---------------------	--------------	-------------------------------------

Drawing No. BEMP-HBA-SW-00-SK-A-00-0434 Rev

