



1. Do not scale this drawing.

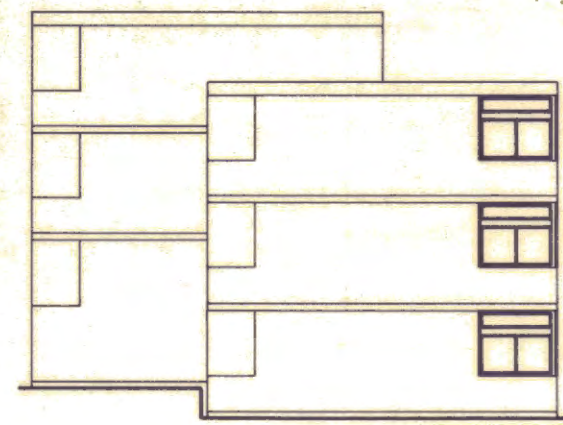

South Elevation

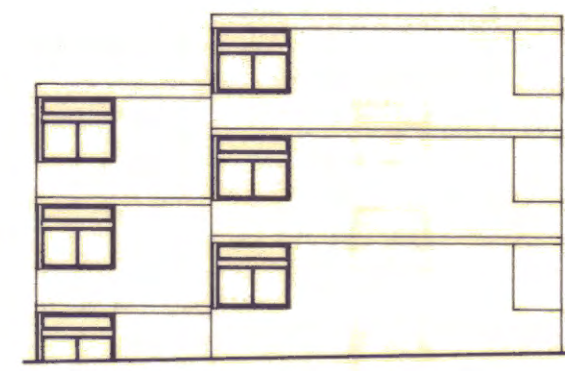


North Elevation




East Elevation




West Elevation

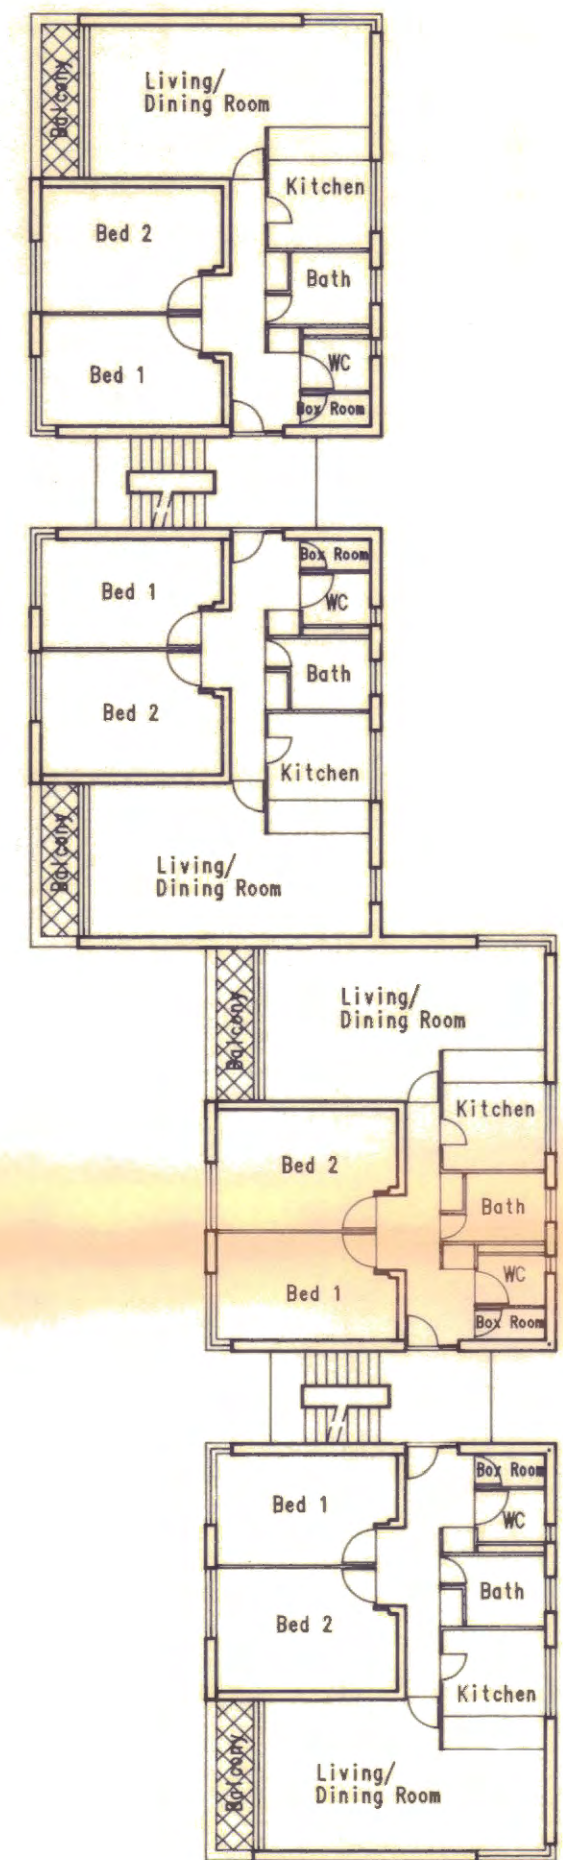

Falcon Lodge, Typical Floor Plan

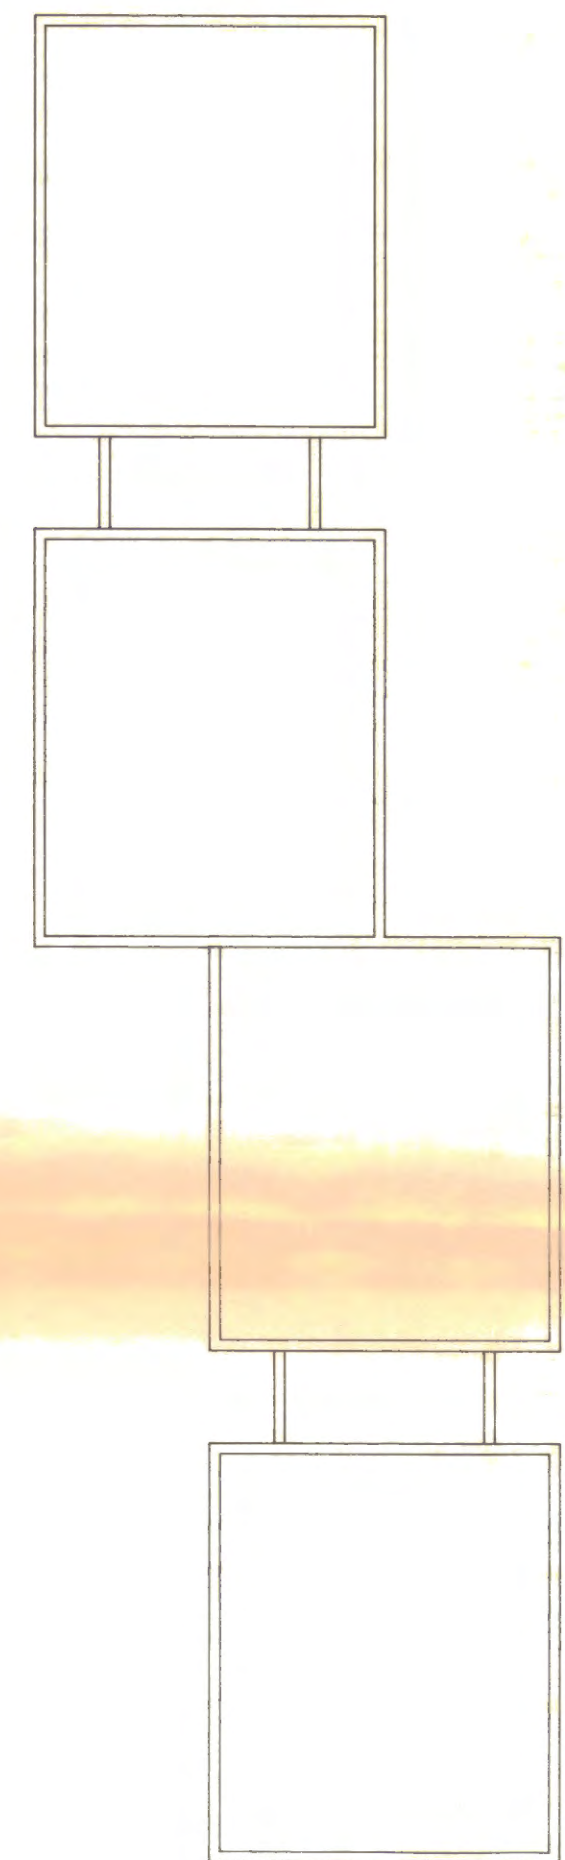

Roof Plan

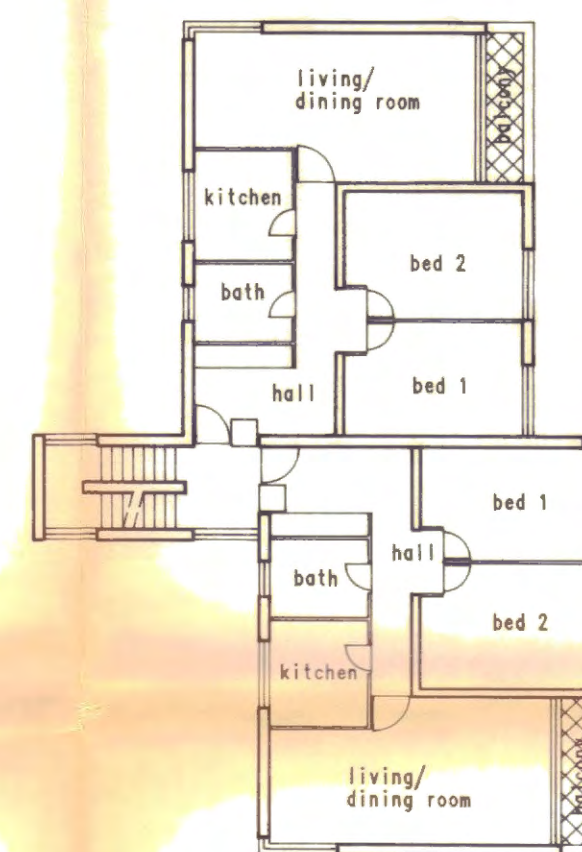

Tercelet House, Typical Floor Plan



Roof Plan


Location Key



West Elevation



South Elevation

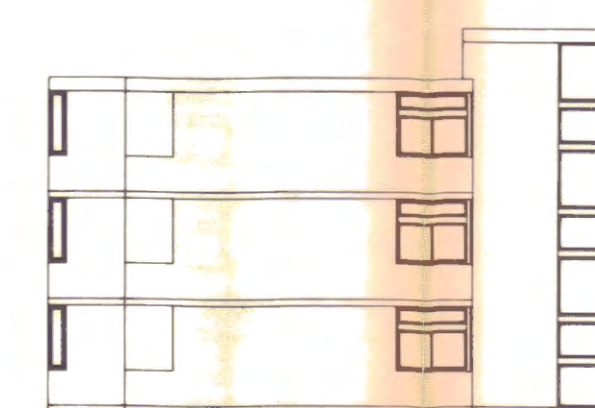

North Elevation



East Elevation

9501825

Revision	Date	Dr.	No.
Project Oak Hill Park, NW3 Falcon Lodge and Tercelet House			
Client Oak Hill Park Estates (Hampstead) Ltd.			
Drawing Title Typical Floor Plan and Elevations as existing			
Scale 1 : 200	Date Oct '95	Drawn GG	
Job No 034	Drawing No PL(0)103	Revision No	
© WOREN GREENHALGH Architects and Urban Designers 24 Beaumont Mews London W1N 3JN Tel: 0171-935 2422 Fax: 0171-935 2588			