


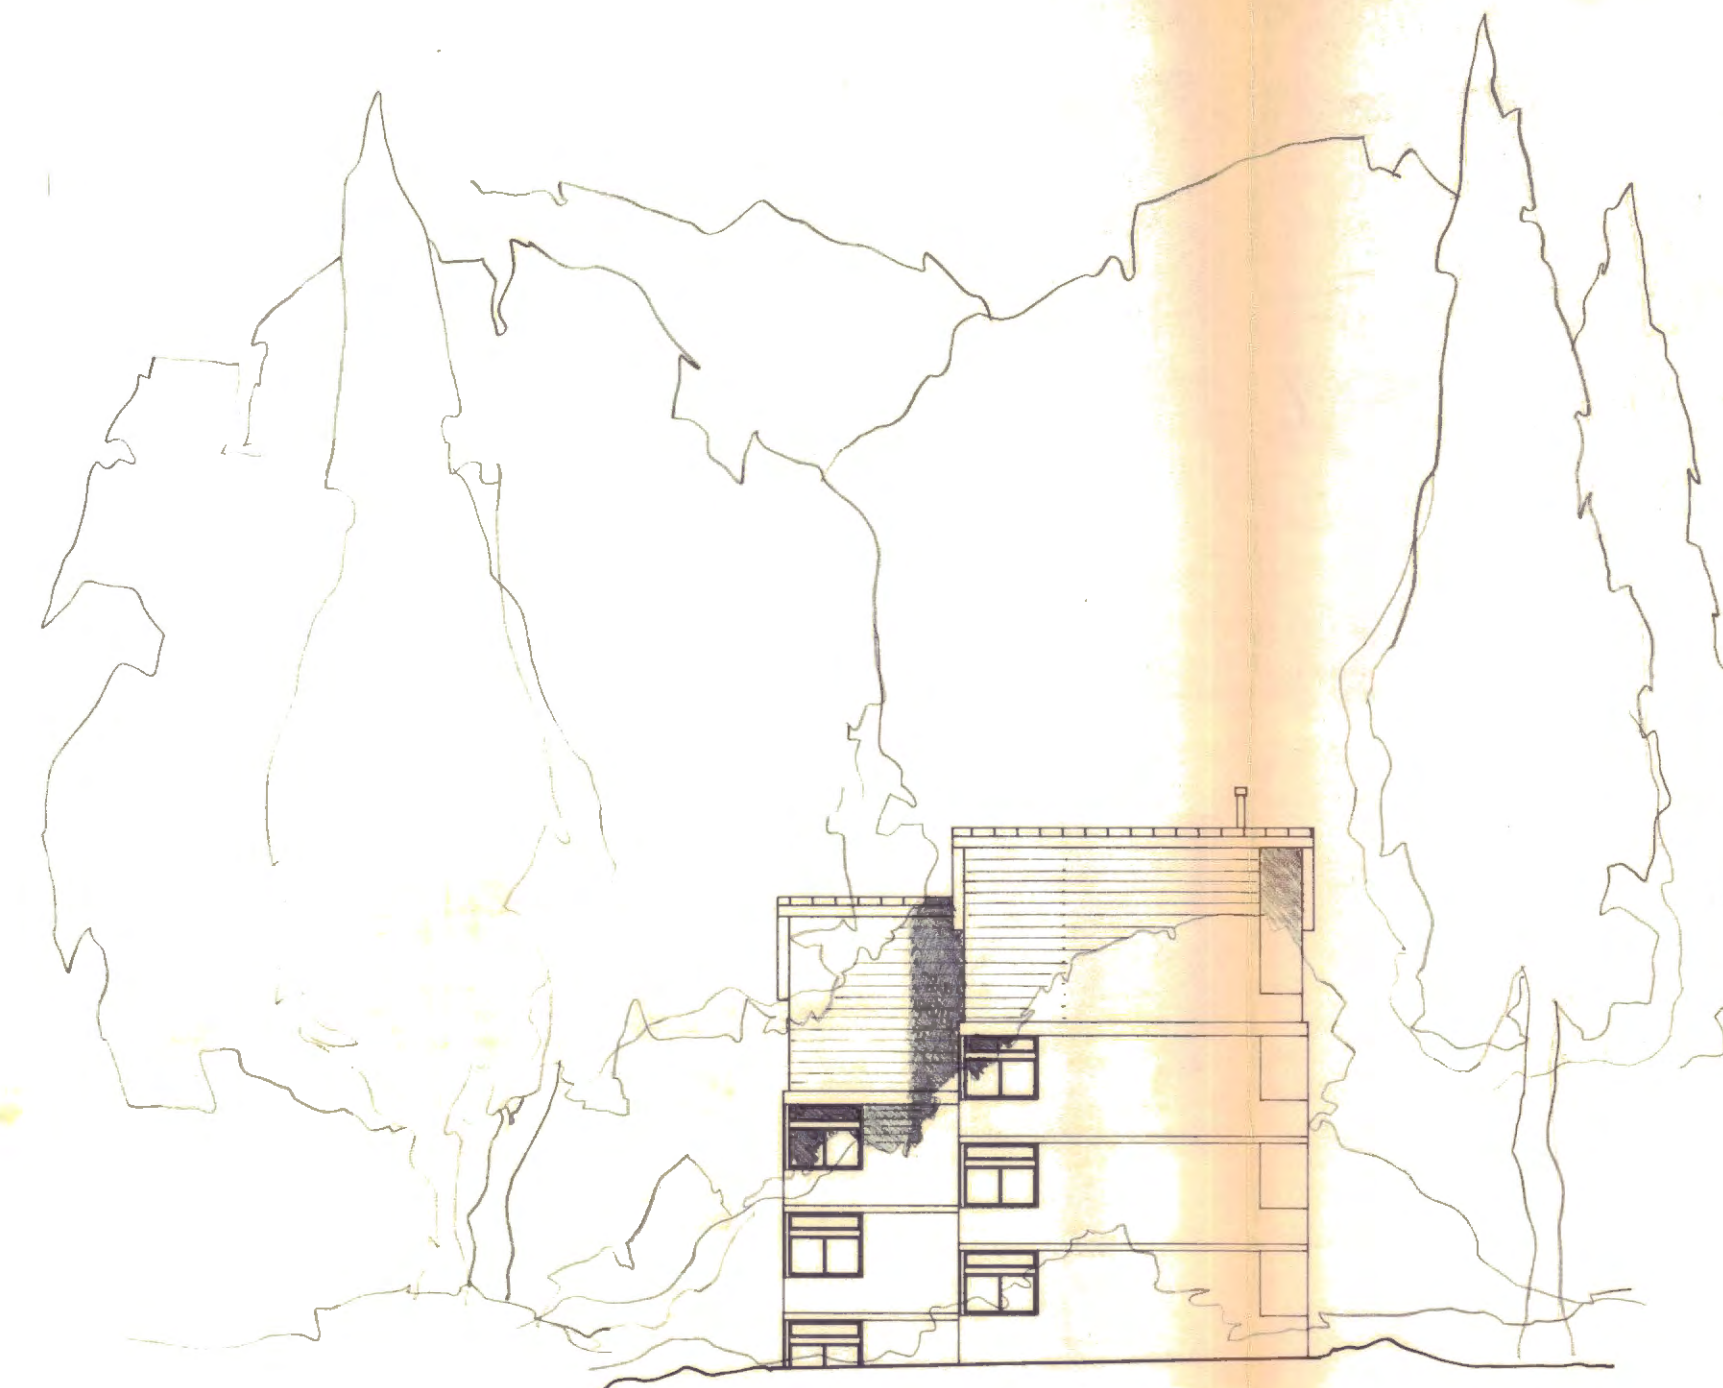


South Elevation




North Elevation

1. Do not scale this drawing.
2. Drawings to be read in conjunction with Architect's Planning Report on the proposed development.
3. MATERIALS :  
 Roof to be standing seam copper roof.  
 External walls to be horizontal timber cladding.  
 Windows to be powder coated metal, to match existing.

Location Key

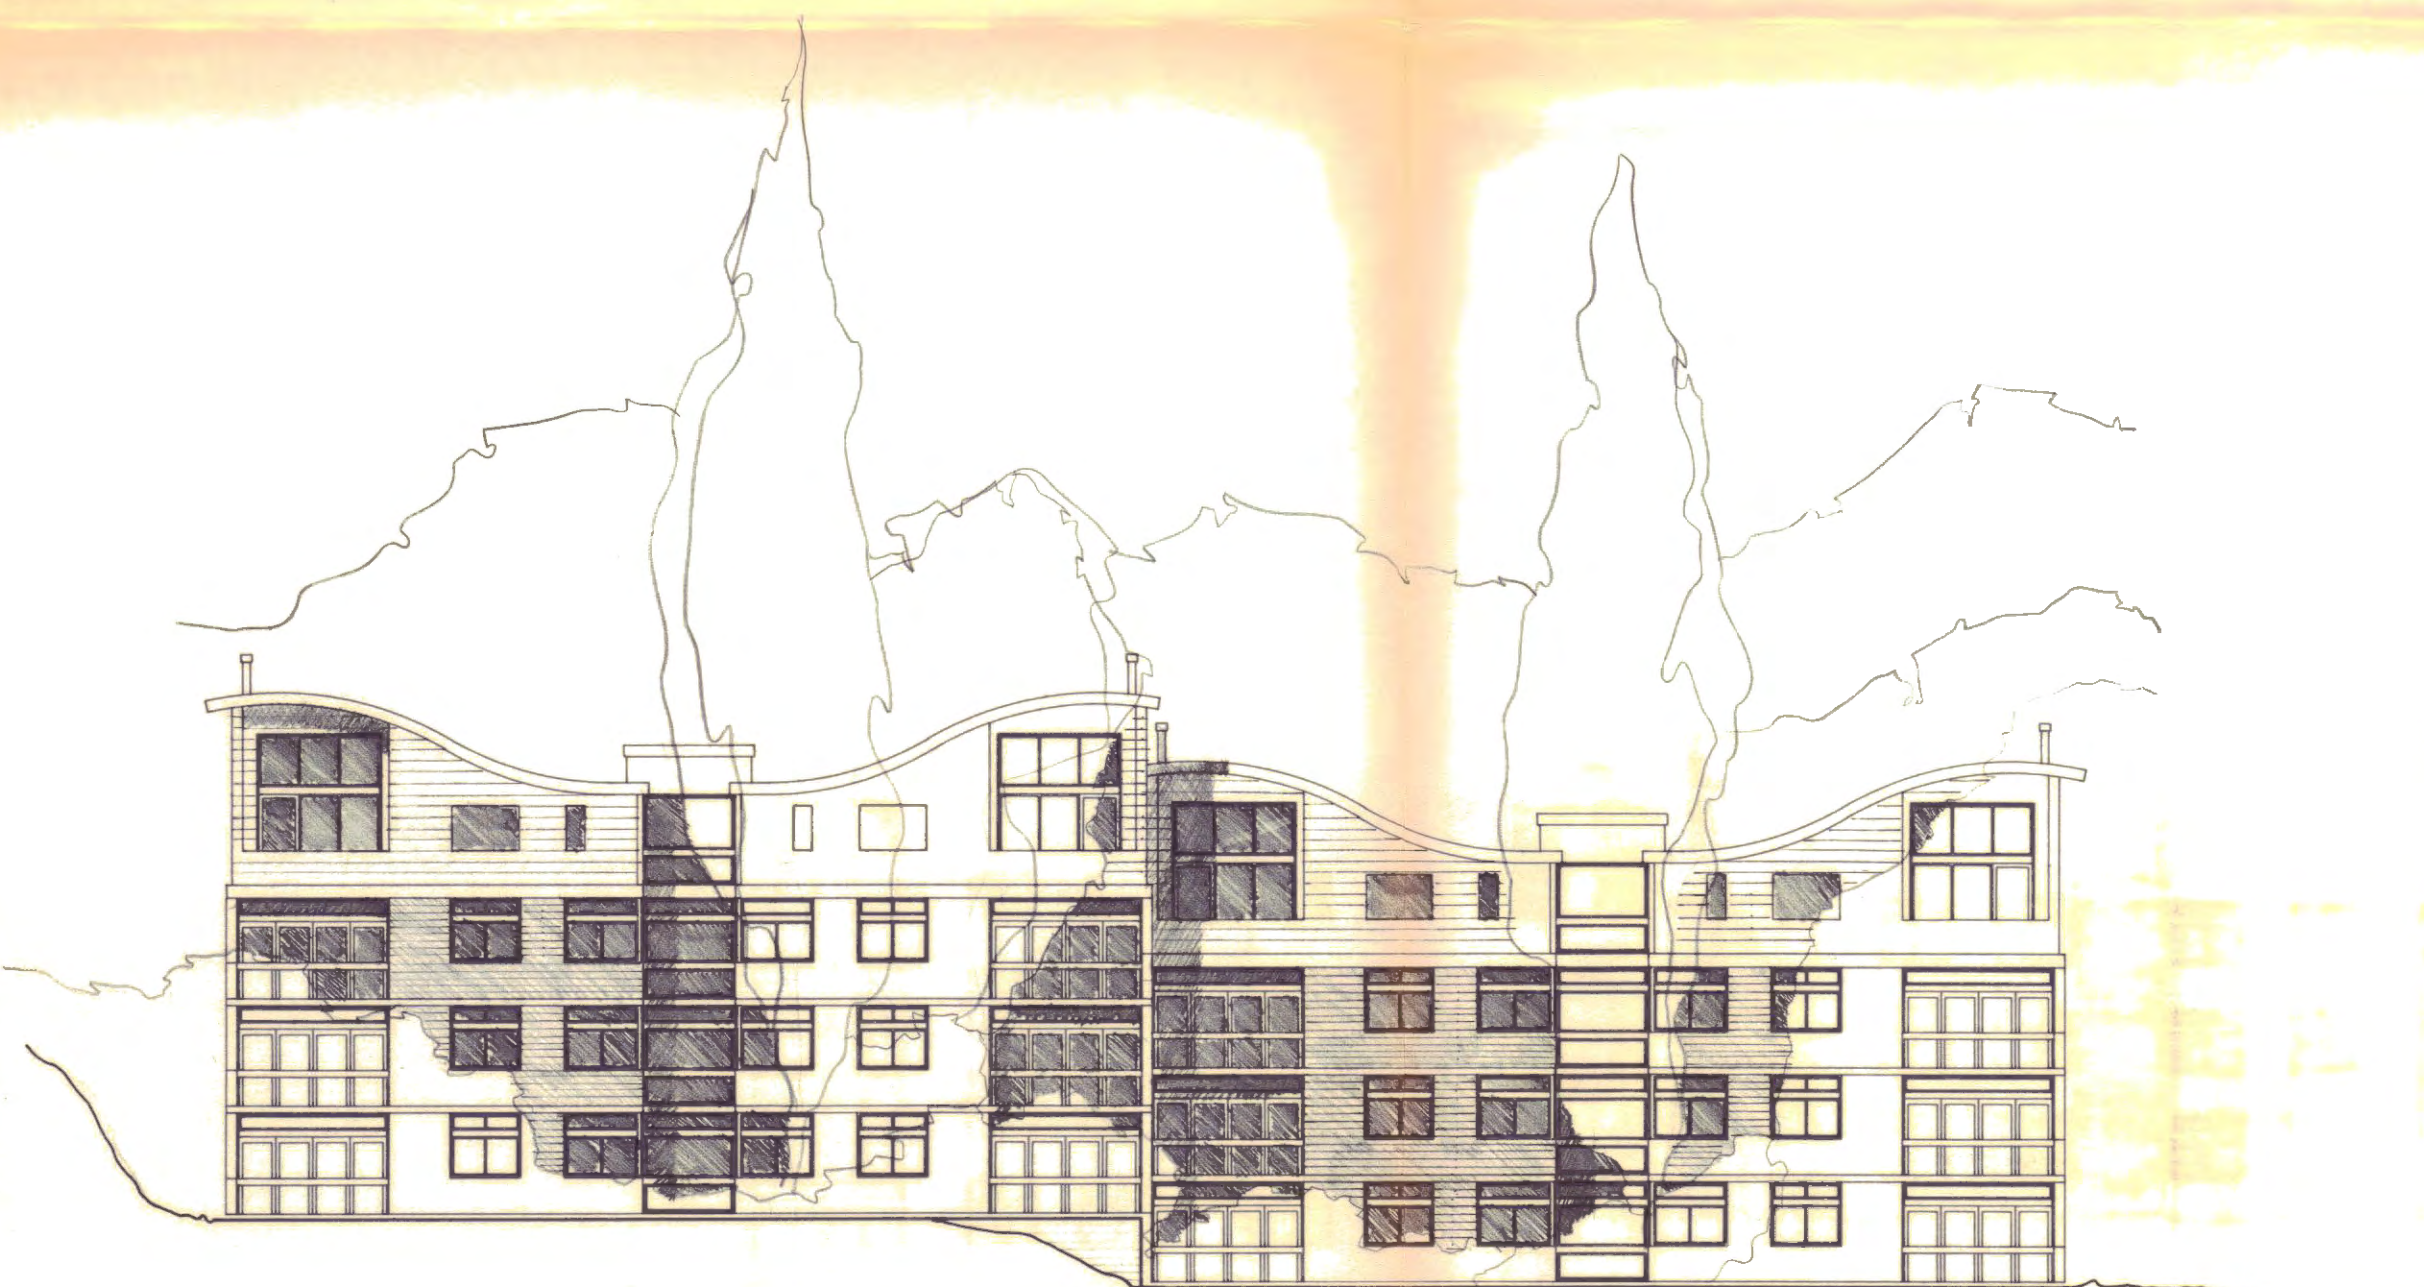

West Elevation

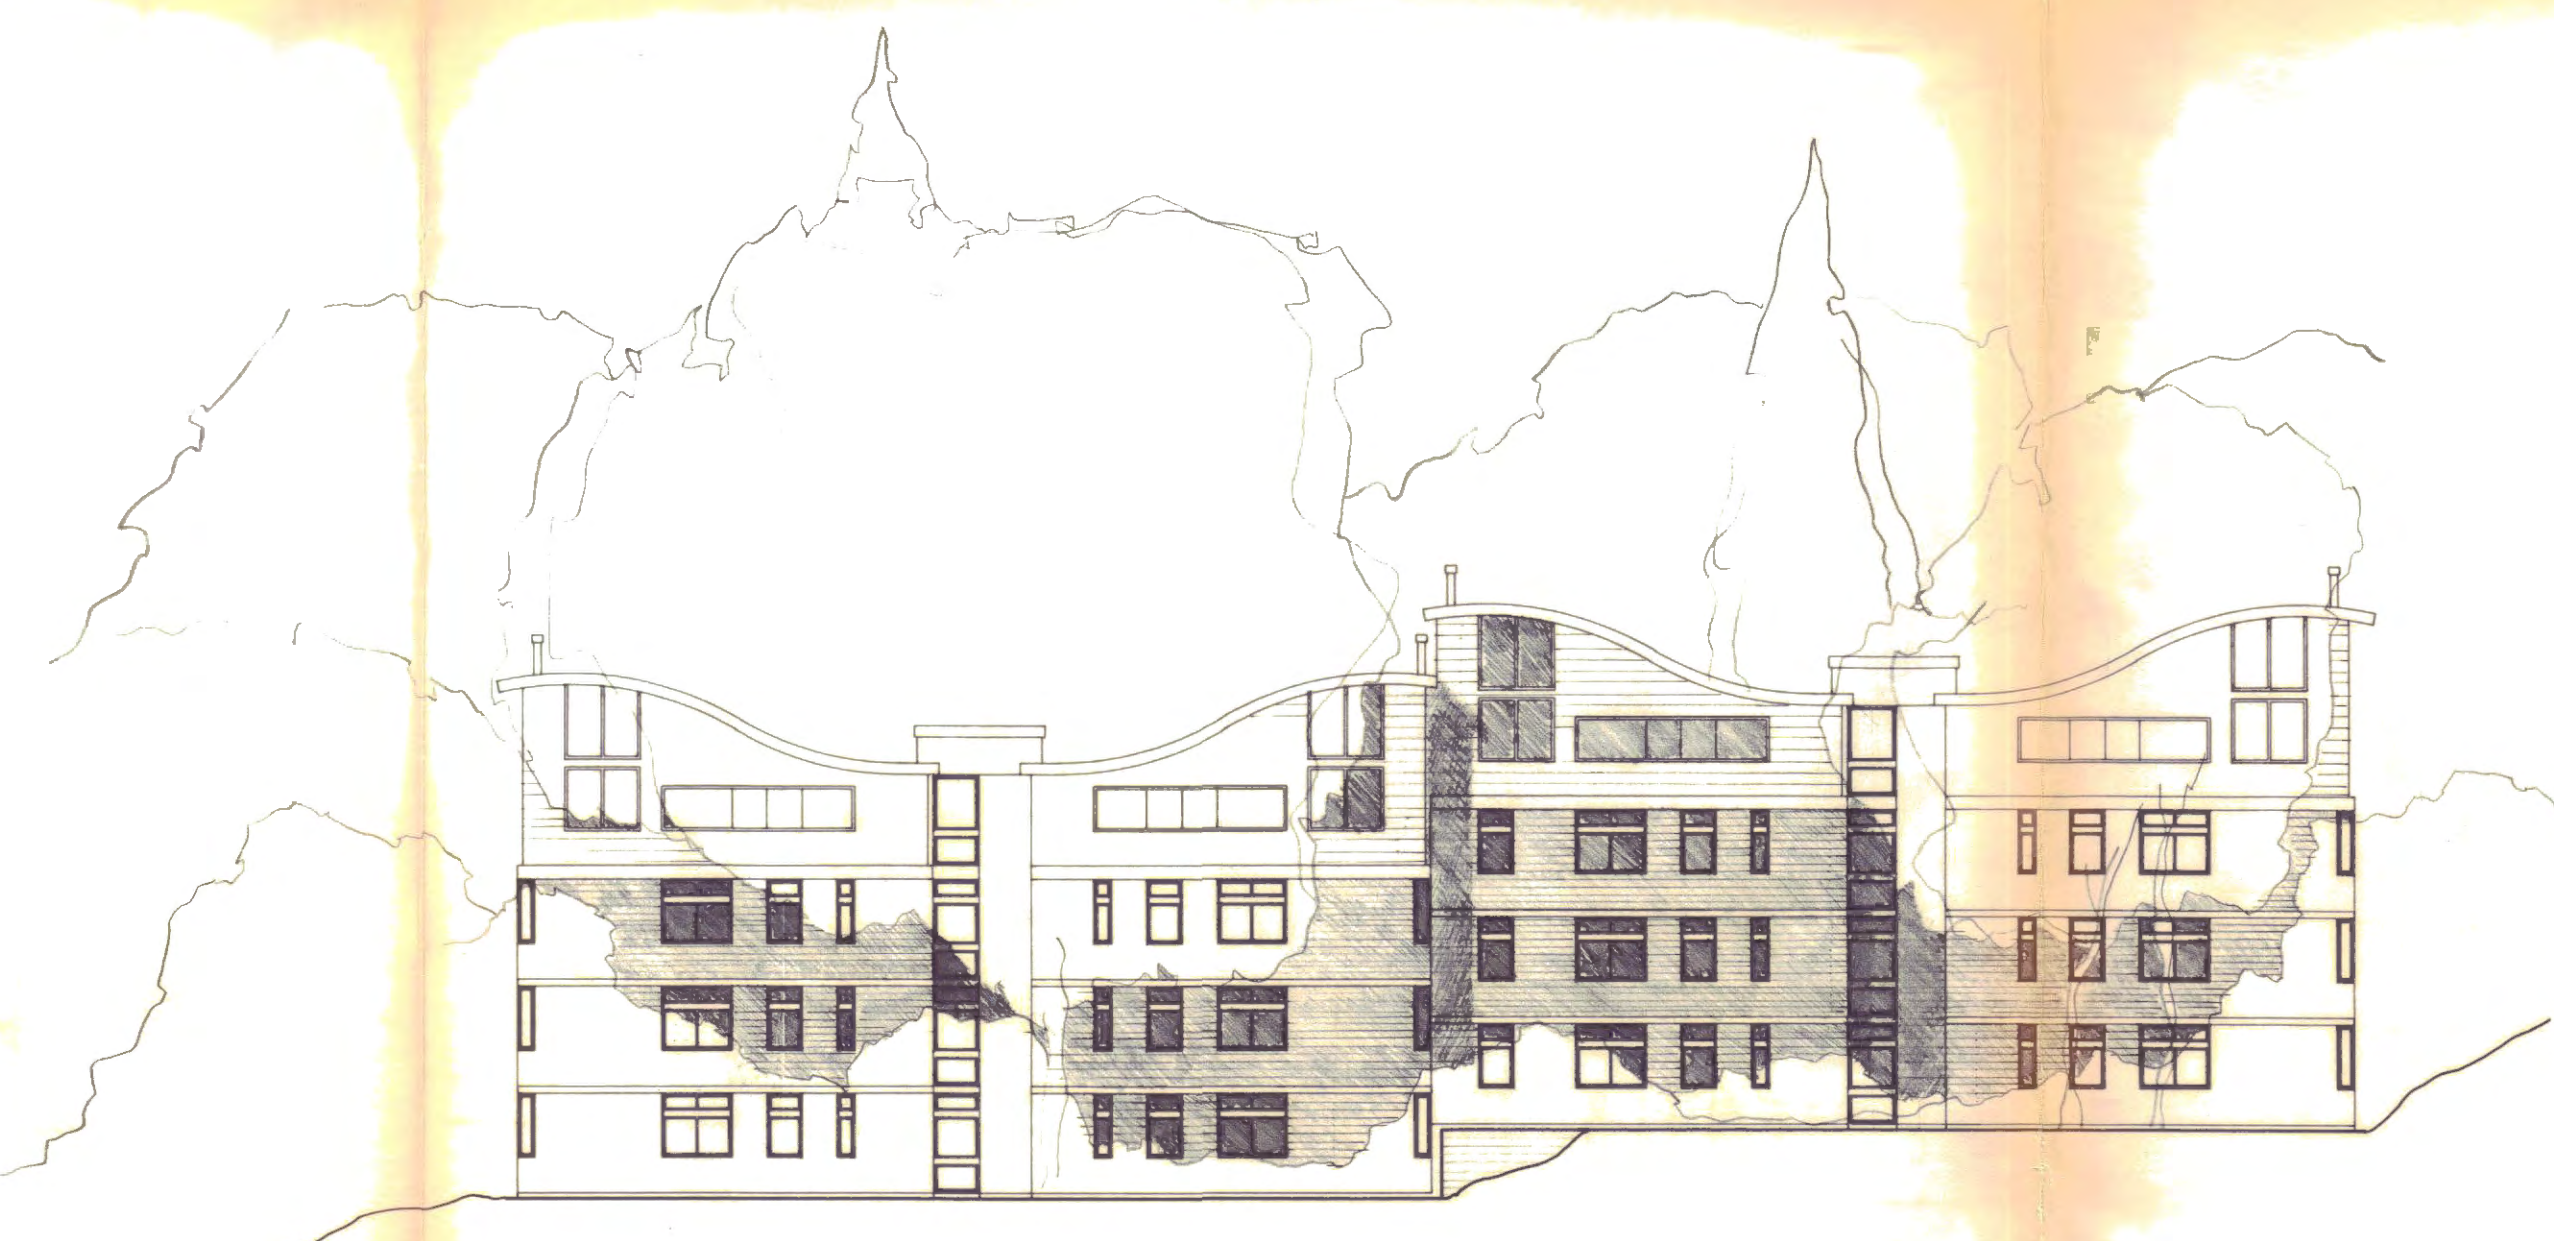

East Elevation

9501825

Revision	Date	Dr. No.
Project Oak Hill Park London, NW3 Falcon Lodge		
Client Oak Hill Park Estates (Hampstead) Ltd.		
Drawing Title Elevations as proposed		
Scale 1 : 200	Date Oct '95	Drawn GG
Job No 034	Drawing No PL(0)108	Revision No
©MORAN GREENHALGH Architects and Urban Designers 24 Beaumont Mews London W1N 3LN Tel: 0171-935 2422 Fax: 0171-935 2568		