




BLOCK PLAN
1:500

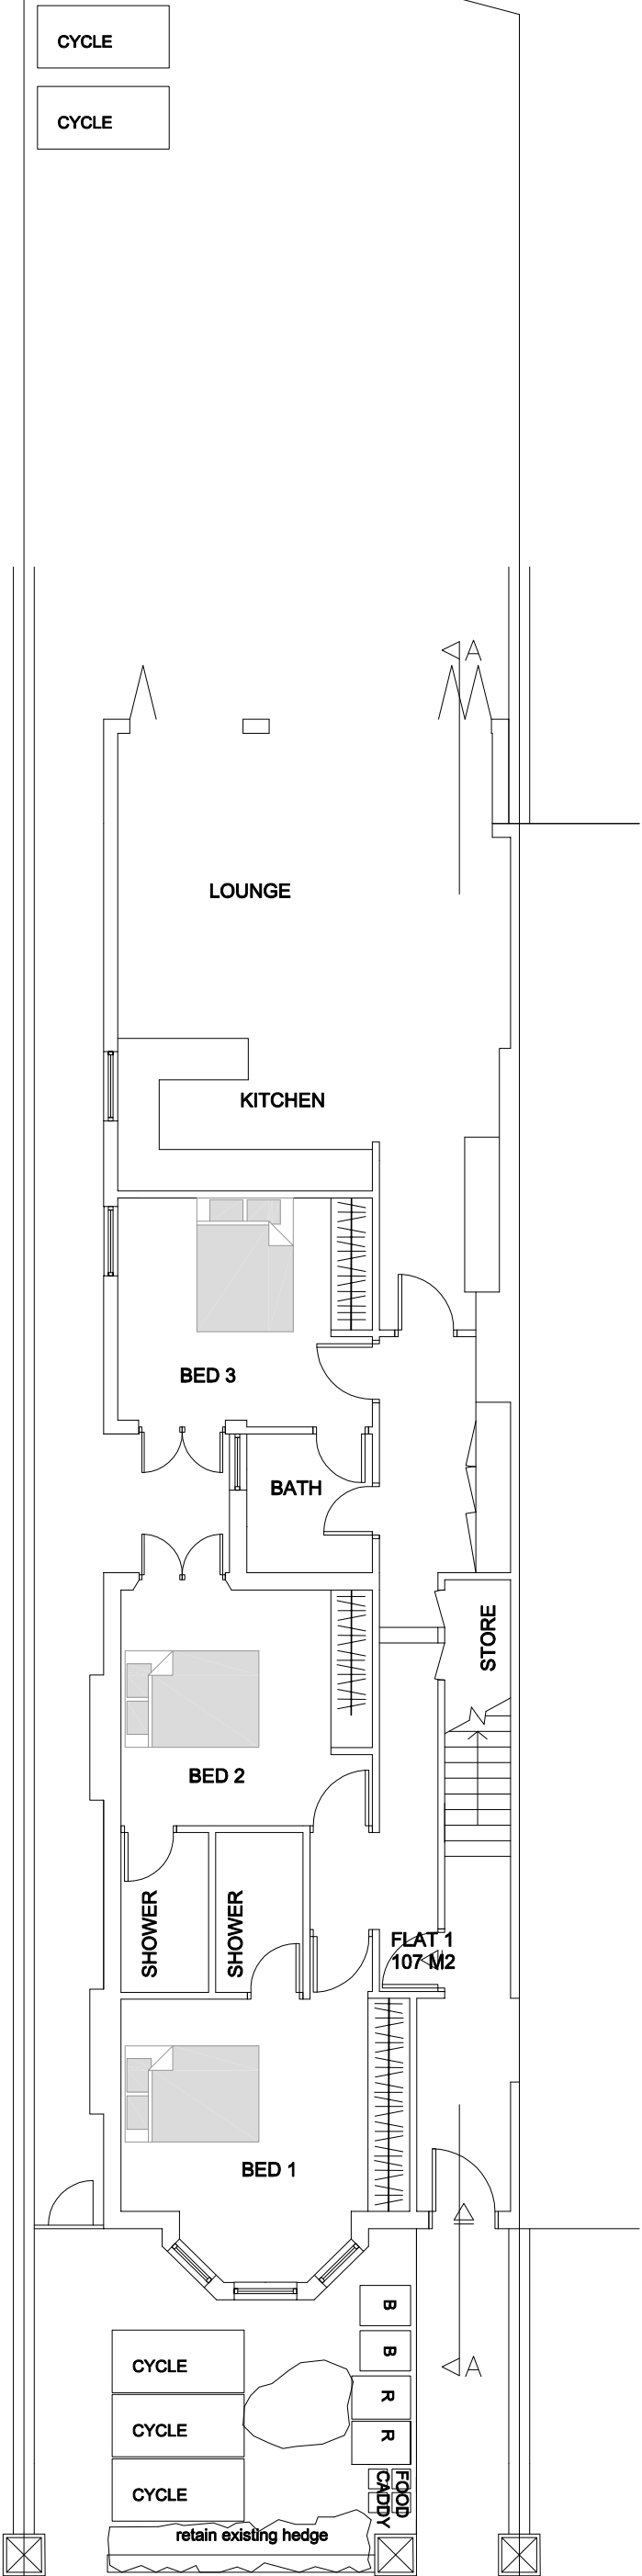

GROUND FLOOR PLAN



TITLE PROPOSED DRAWINGS ADDRESS 42 FORDWYCH ROAD LONDON, NW2

CLIENT Mr. SCALE 1:100 @ A3 DATE APRIL 2019

DRAWING NO. 190417/09 REV. H

Tel: 07970 647 449 Fax: 020 8963 9991 Email: urbandon@aol.com