

Figured dimensions only are to be used. All dimensions to be checked on site. Differences between drawings and between drawings and specifications or bills of quantities to be referred to PRC Architects Ltd.

Copyright

This drawing is prepared for the application for

1. Planning permission
2. Building Regulation permission


on behalf of the applicant named below and for no other purpose. The copyright of the drawing and designs remains PRC Architects Ltd. All copies are only for information about the application. They may not be used for any other purpose without the express written permission of PRC Architects Ltd.

NOTES




FRONT ELEVATION EXISTING

SIDE ELEVATION EXISTING

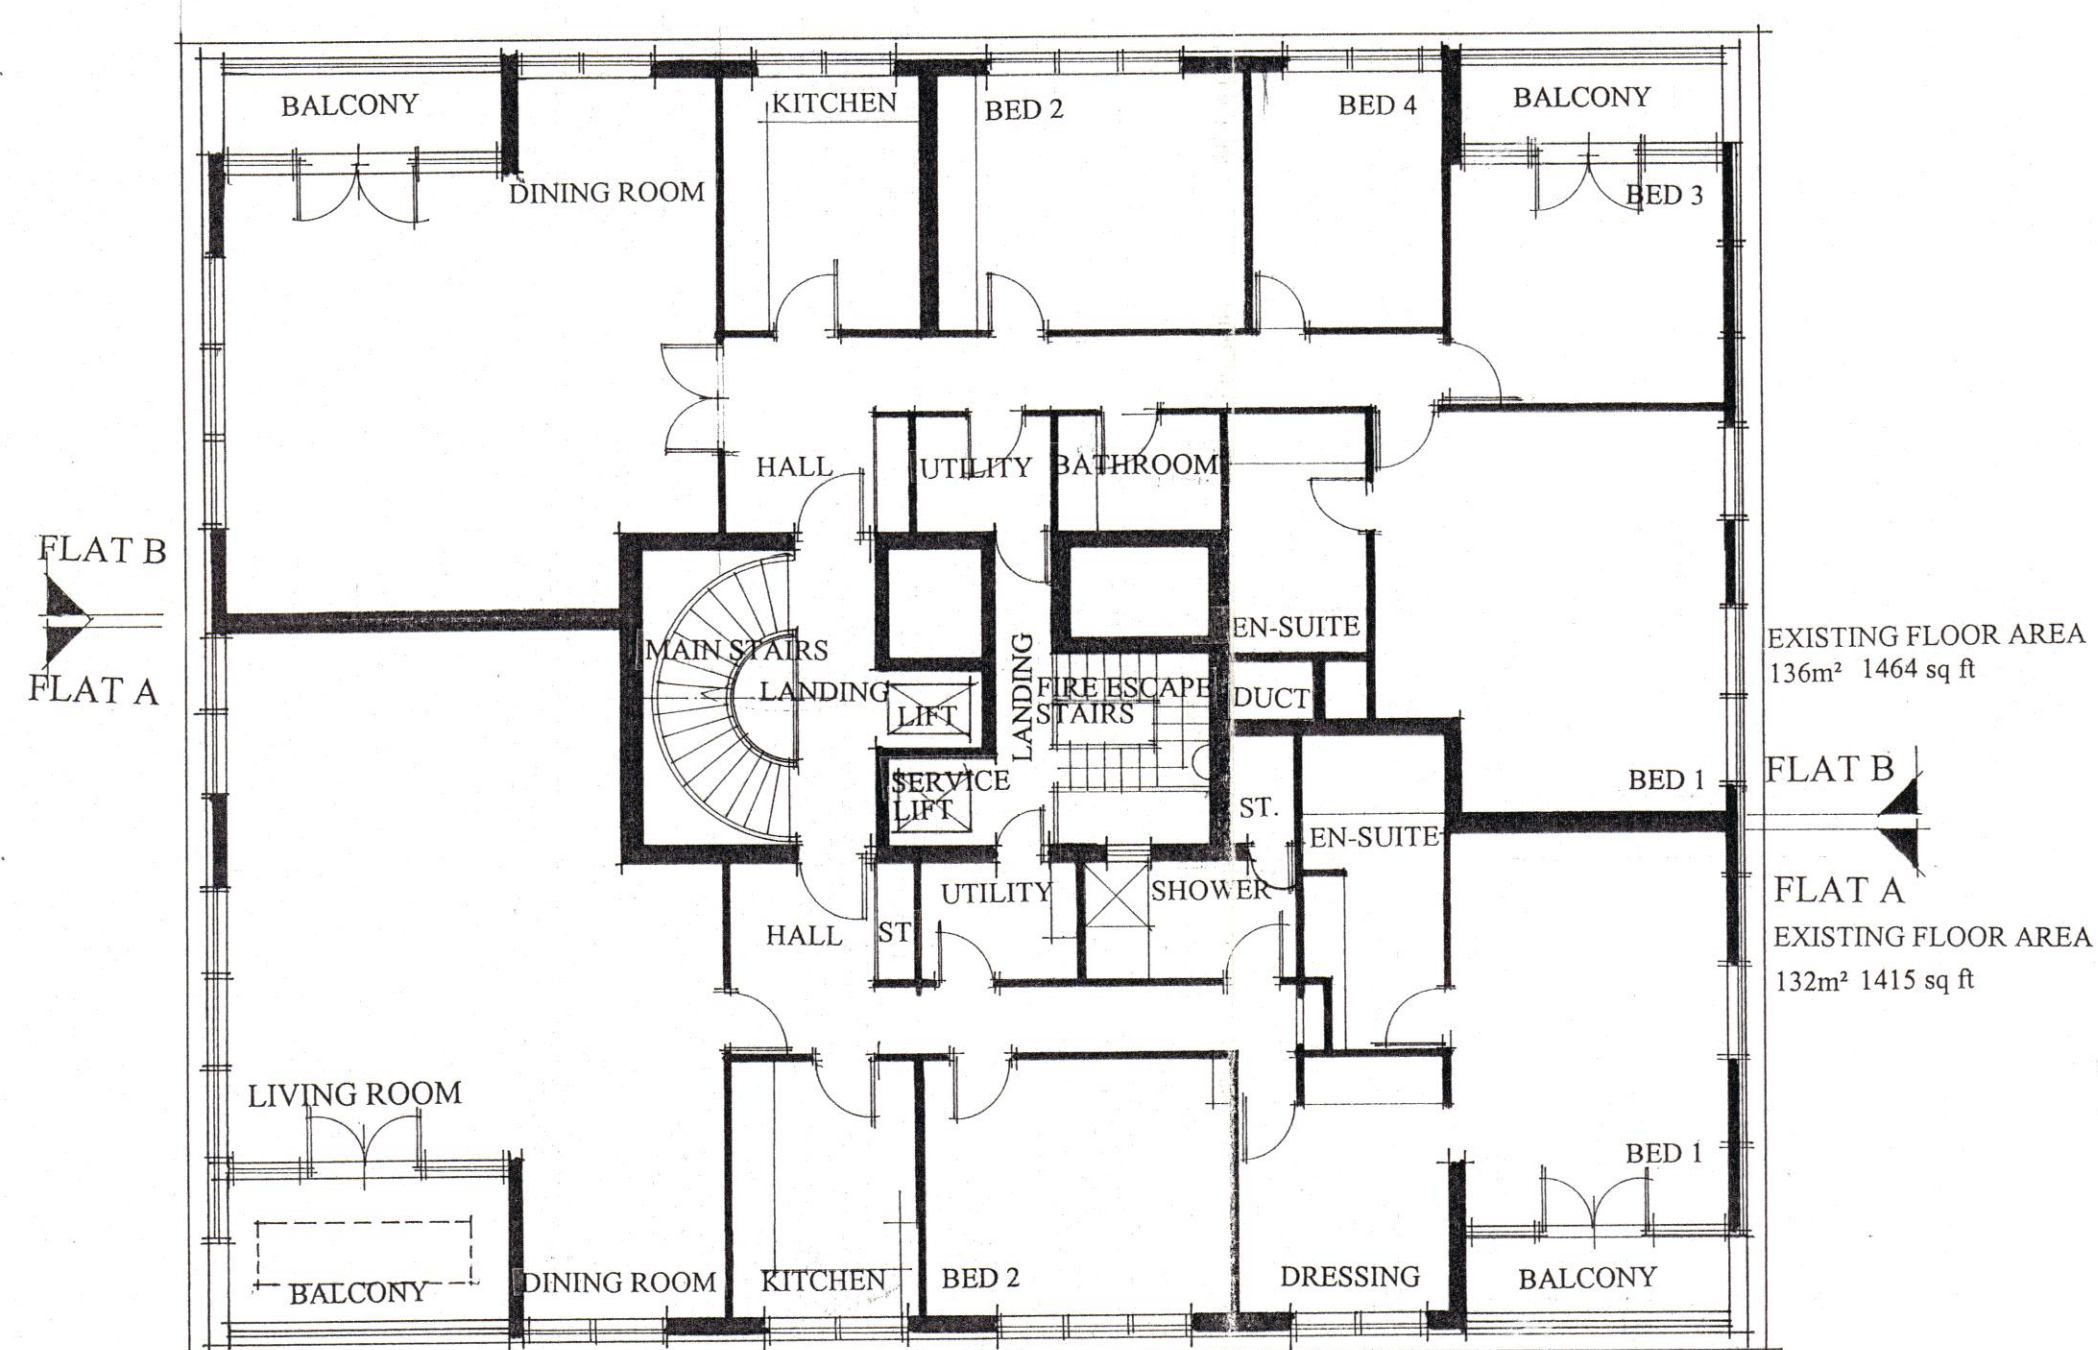

EXISTING SIXTH FLOOR PLAN

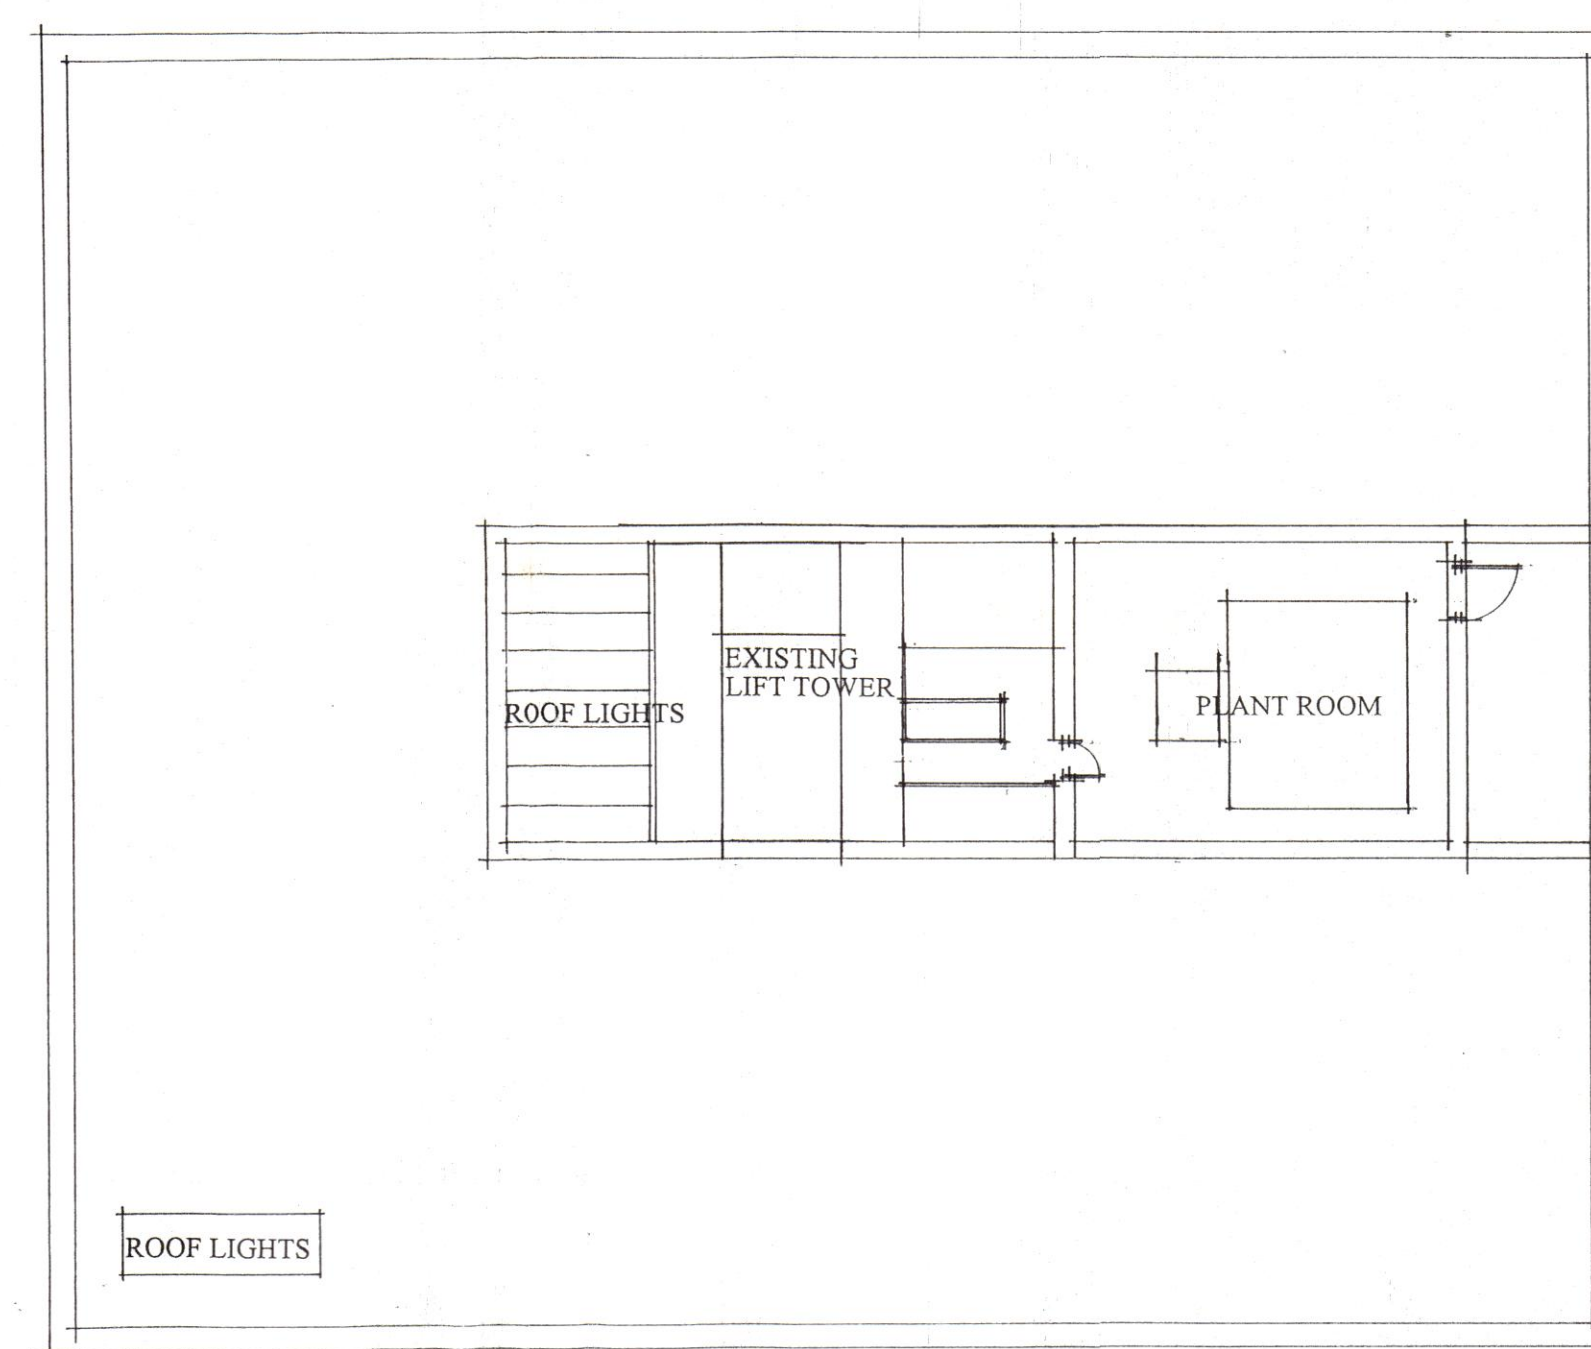

EXISTING ROOF PLAN

PRC
THE PRC PARTNERSHIP
ARCHITECTURE · PLANNING · ENGINEERING
LANDSCAPE · INTERIORS

LONDON
56 GROSVENOR STREET, LONDON W1X 9DA
TELEPHONE 0171 499 4424 FACSIMILE 0171 499 3577

SURBITON
32 VICTORIA ROAD, SURBITON, SURREY KT6 4JT
TELEPHONE 0181 399 5188 FACSIMILE 0181 399 3863

CAMBRIDGE
24 CAMBRIDGE PLACE, CAMBRIDGE CB2 1NS
TELEPHONE 01223 300331 FACSIMILE 01223 300332

MANCHESTER
73 - 75 PRINCESS STREET, MANCHESTER M2 4EG
TELEPHONE 0161 237 5773 FACSIMILE 0161 237 5774

REVISIONS

APPLICATION
WITHDRAWN.

CLIENT
TRI GRANGE LTD

PROJECT
NORTH WOOD LODGE
OAKHILL PARK ESTATE,
HAMPSTEAD

DRAWING TITLE
EXISTING PLANS AND
ELEVATIONS

SCALE 1:100	DRAWN	CHECKED	DATE DEC.97
JOB NO. 3196 0497	DRAWING NO. P/001	REVISION	

P9703115W