



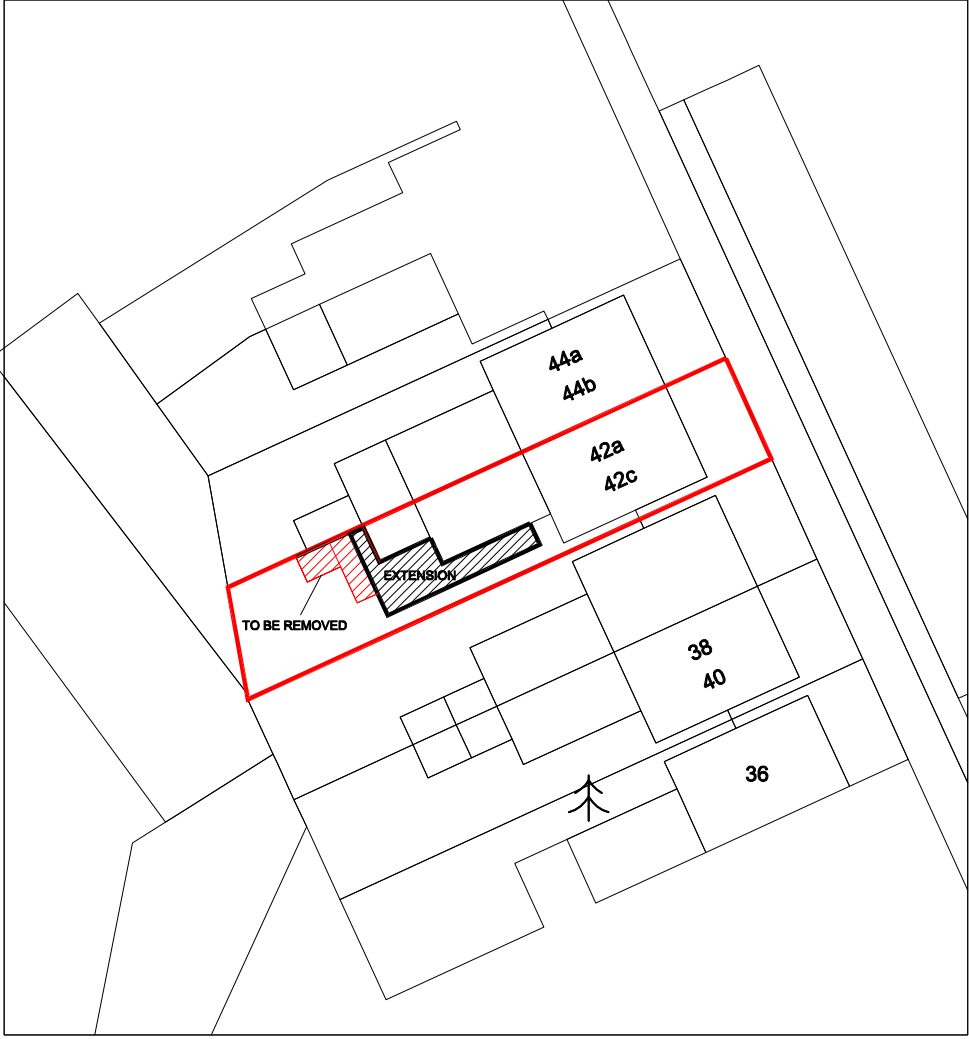

BLOCK PLAN
1:500

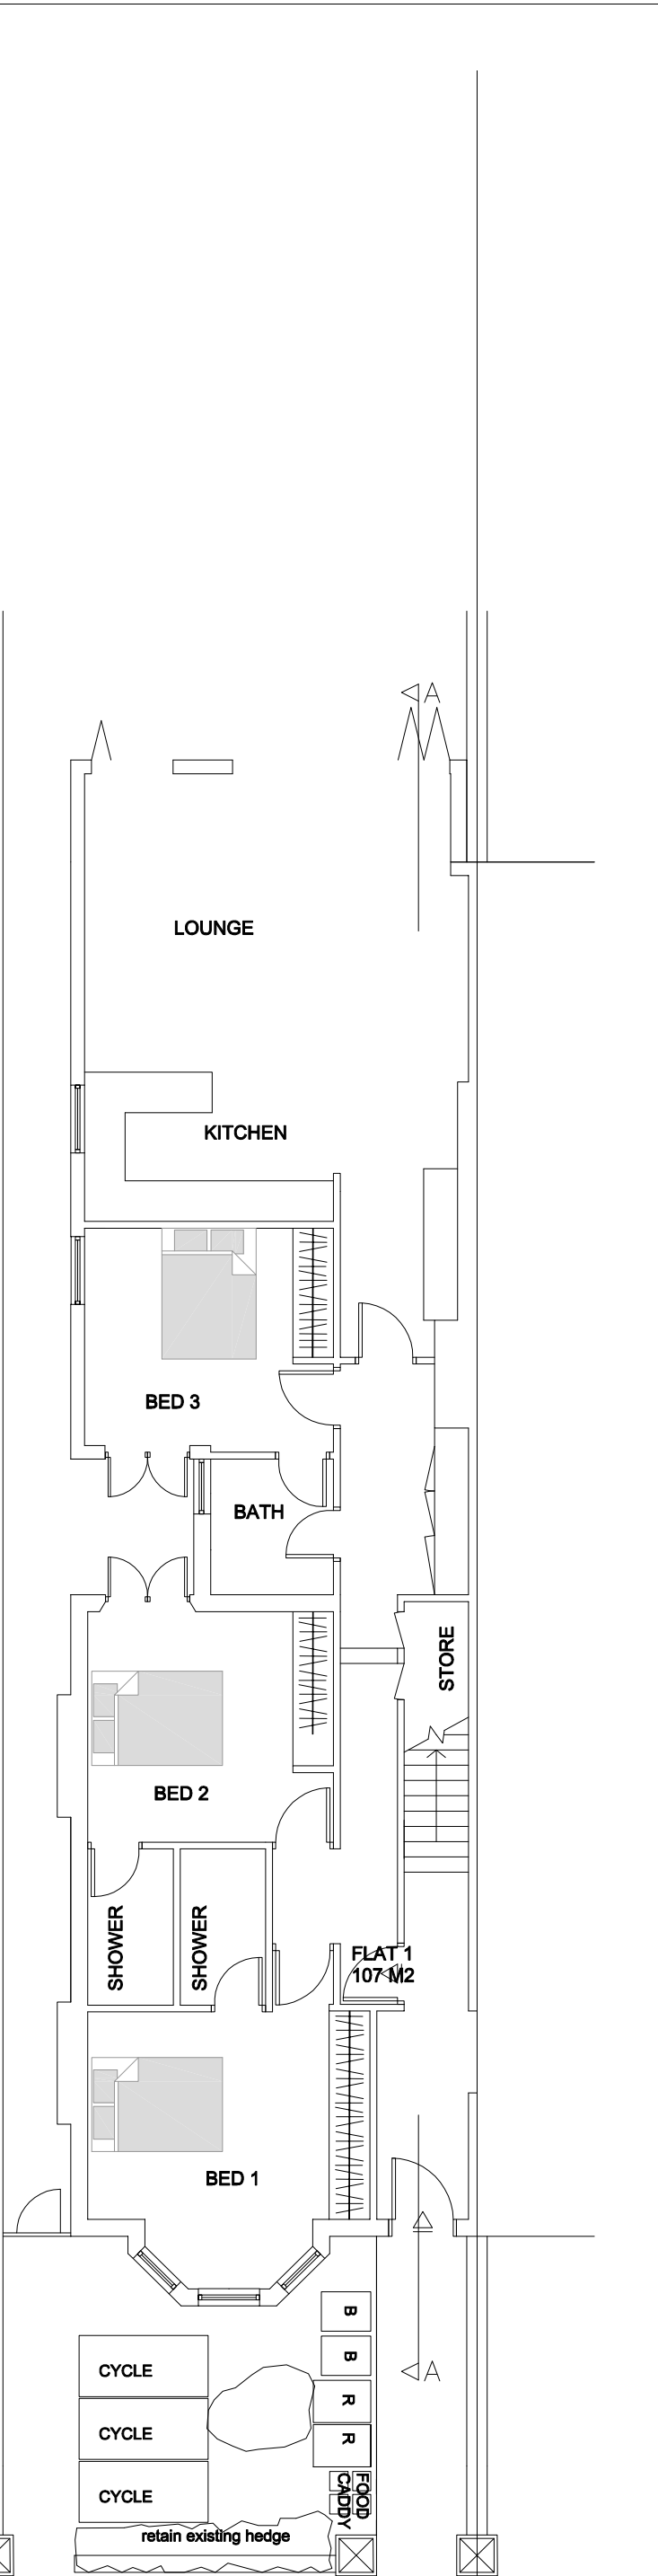

GROUND FLOOR PLAN

TITLE		ADDRESS	
PROPOSED DRAWINGS		42 FORDWYCH ROAD	
CLIENT		LONDON, NW2	
Mr.		SCALE	
		1:100 @ A3	
		DATE	
		APRIL 2019	
		DRAWING NO.	
		190417/09	
		REV.	
		K	