

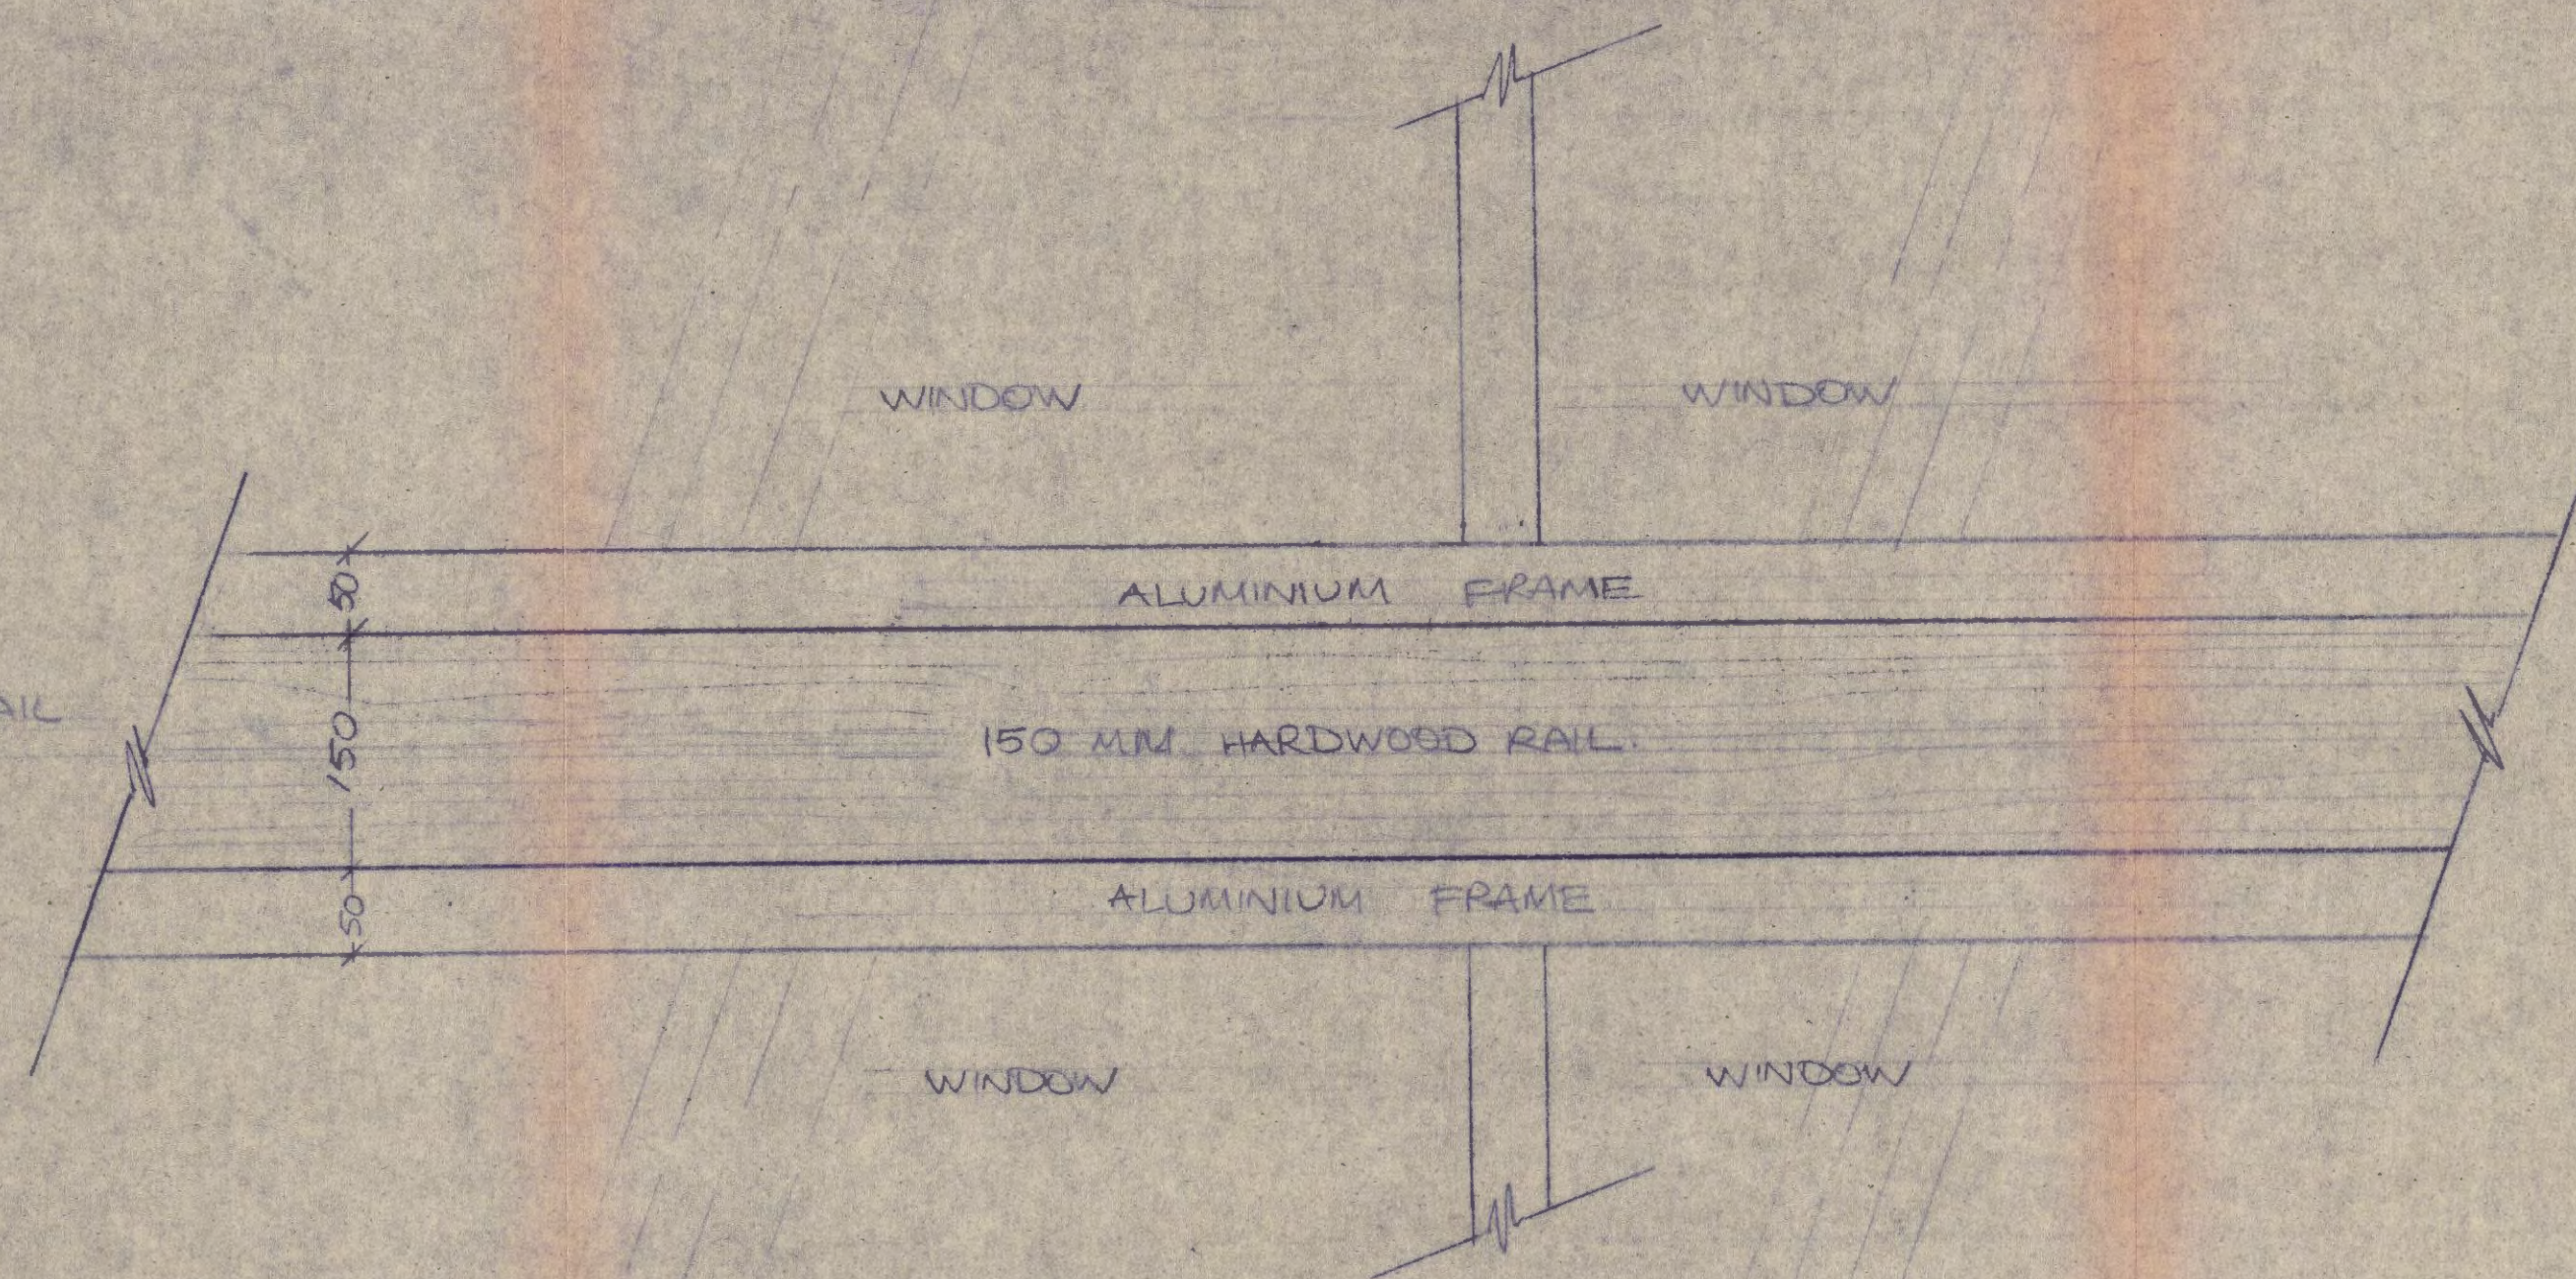


FRONT ELEVATION OF WINDOW RAIL
SCALE 1:5

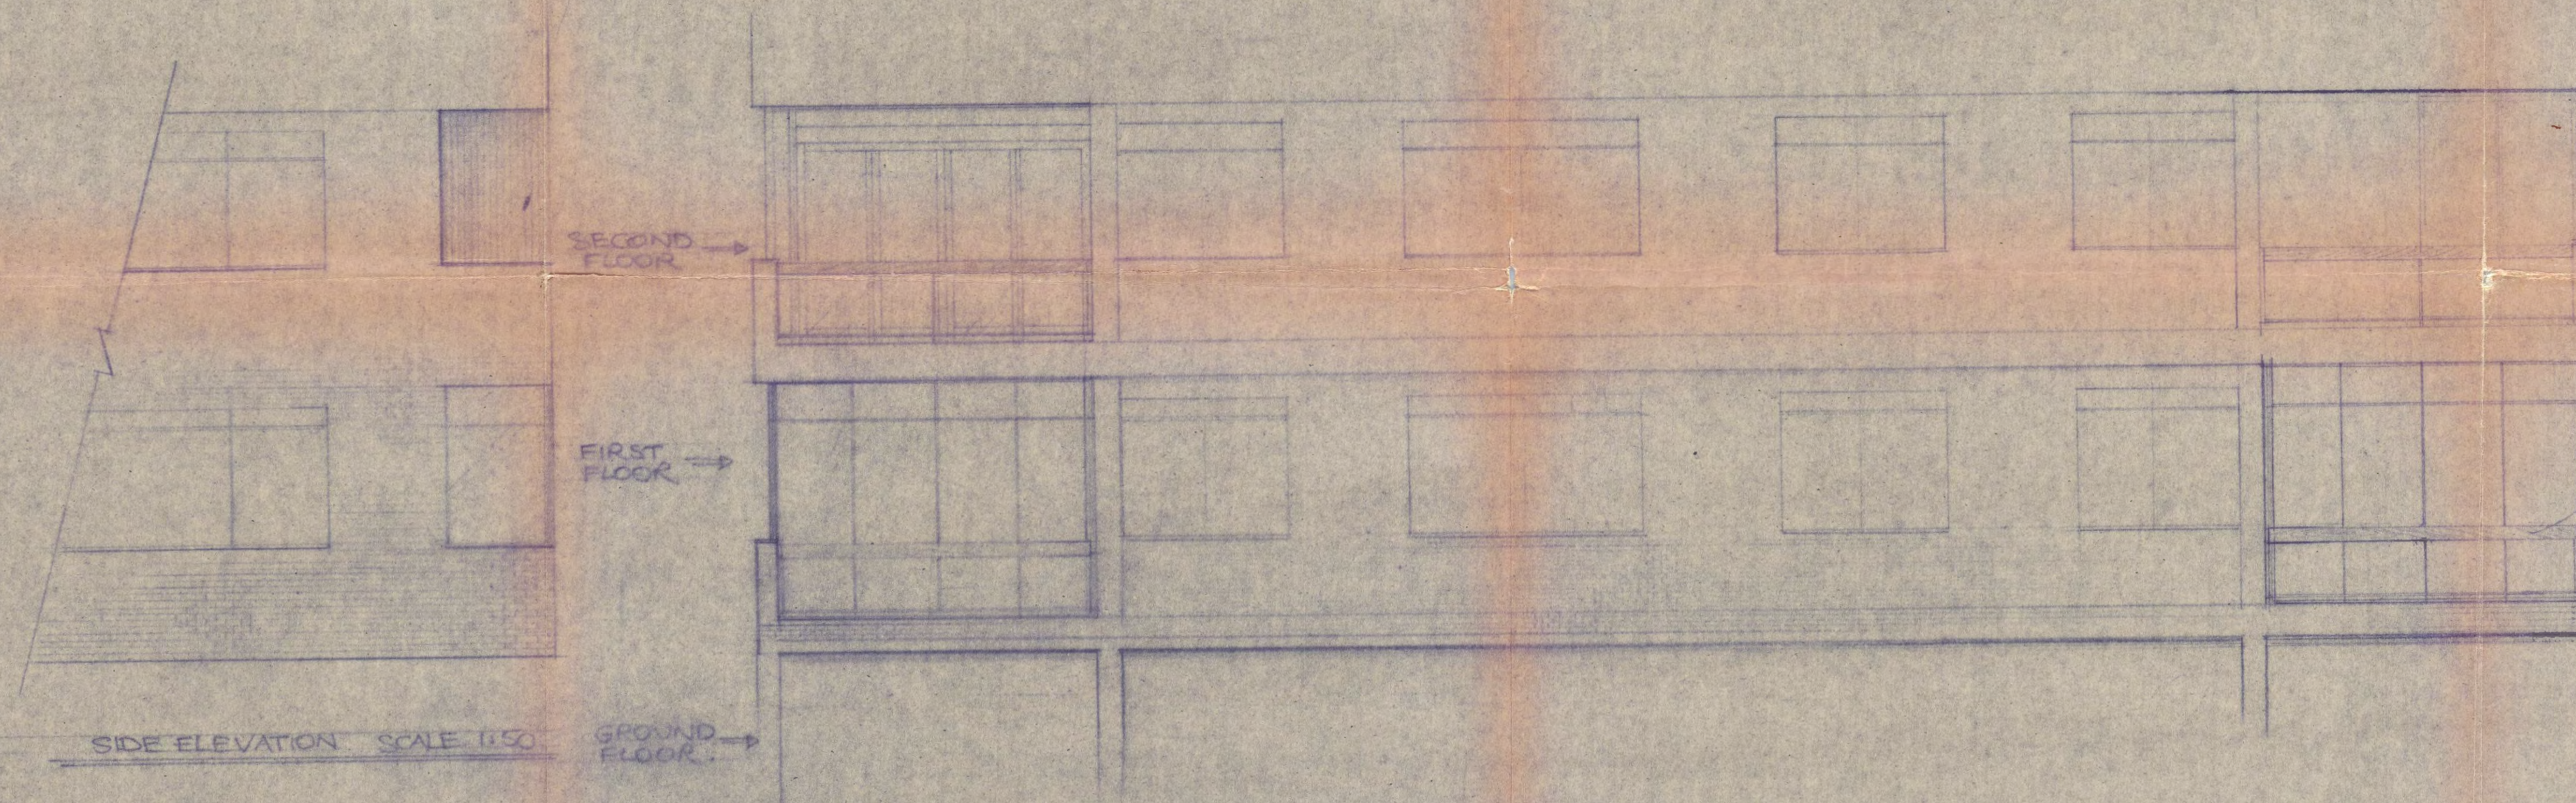

150 mm x 40 mm HARDWOOD RAIL.
DOUBLE GLAZED WINDOWS IN ALUMINIUM FRAMES
ONE SET OF WINDOWS TO BE PLACED ABOVE
THE RAIL, AND ONE SET TO BE PLACED BELOW
ON THE LINE OF THE EXISTING BALUSTRADE.

FULL SIZE DETAIL OF SECTION THROUGH
RAIL AND WINDOWS.

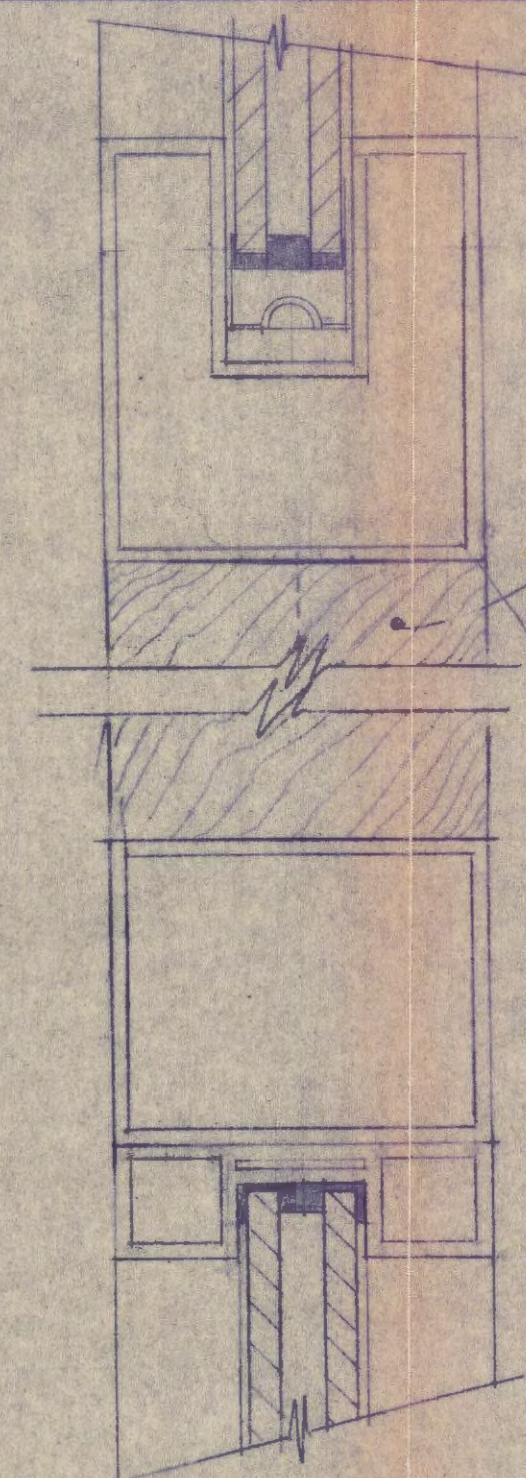

SIDE ELEVATION SCALE 1:50

GROUND FLOOR

WINDOWS TO BE CLEAR GLASS WITH AN
ALUMINIUM FRAME, SATIN FINISH AND DOUBLE
GLAZED.
NEW TIMBER RAIL TO MATCH BALUSTRADES
ON OTHER FLOORS.

FRONT ELEVATION SHOWING PROPOSED CHANGES TO THE FACADE OF THE FIRST FLOOR

LONDON BOROUGH OF CAMDEN
TOWN AND COUNTRY PLANNING ACTS
27 AUG 1980
APPROVED
PLANS
ON BEHALF OF THE COUNCIL

CTH ES 9X B 30782

REV. CHECK	notes.	This drawing is the exclusive property of John Siddeley International and must not be copied or handed over to third parties, unless written permission has been given.		john siddeley international 4 Harriet Street London SW1X 9QT 01-235 8757		scale. 1:50
G. A.				client. MR & MRS MORRIS 10 MERLIN HOUSE DARK HILL PARK LANE	description. EXTERIOR FACADE PROPOSED CHANGES	drwg. no. 906102
Elect.				drawn.	checked.	revisions.
Altn.					date.	
Joinery						