
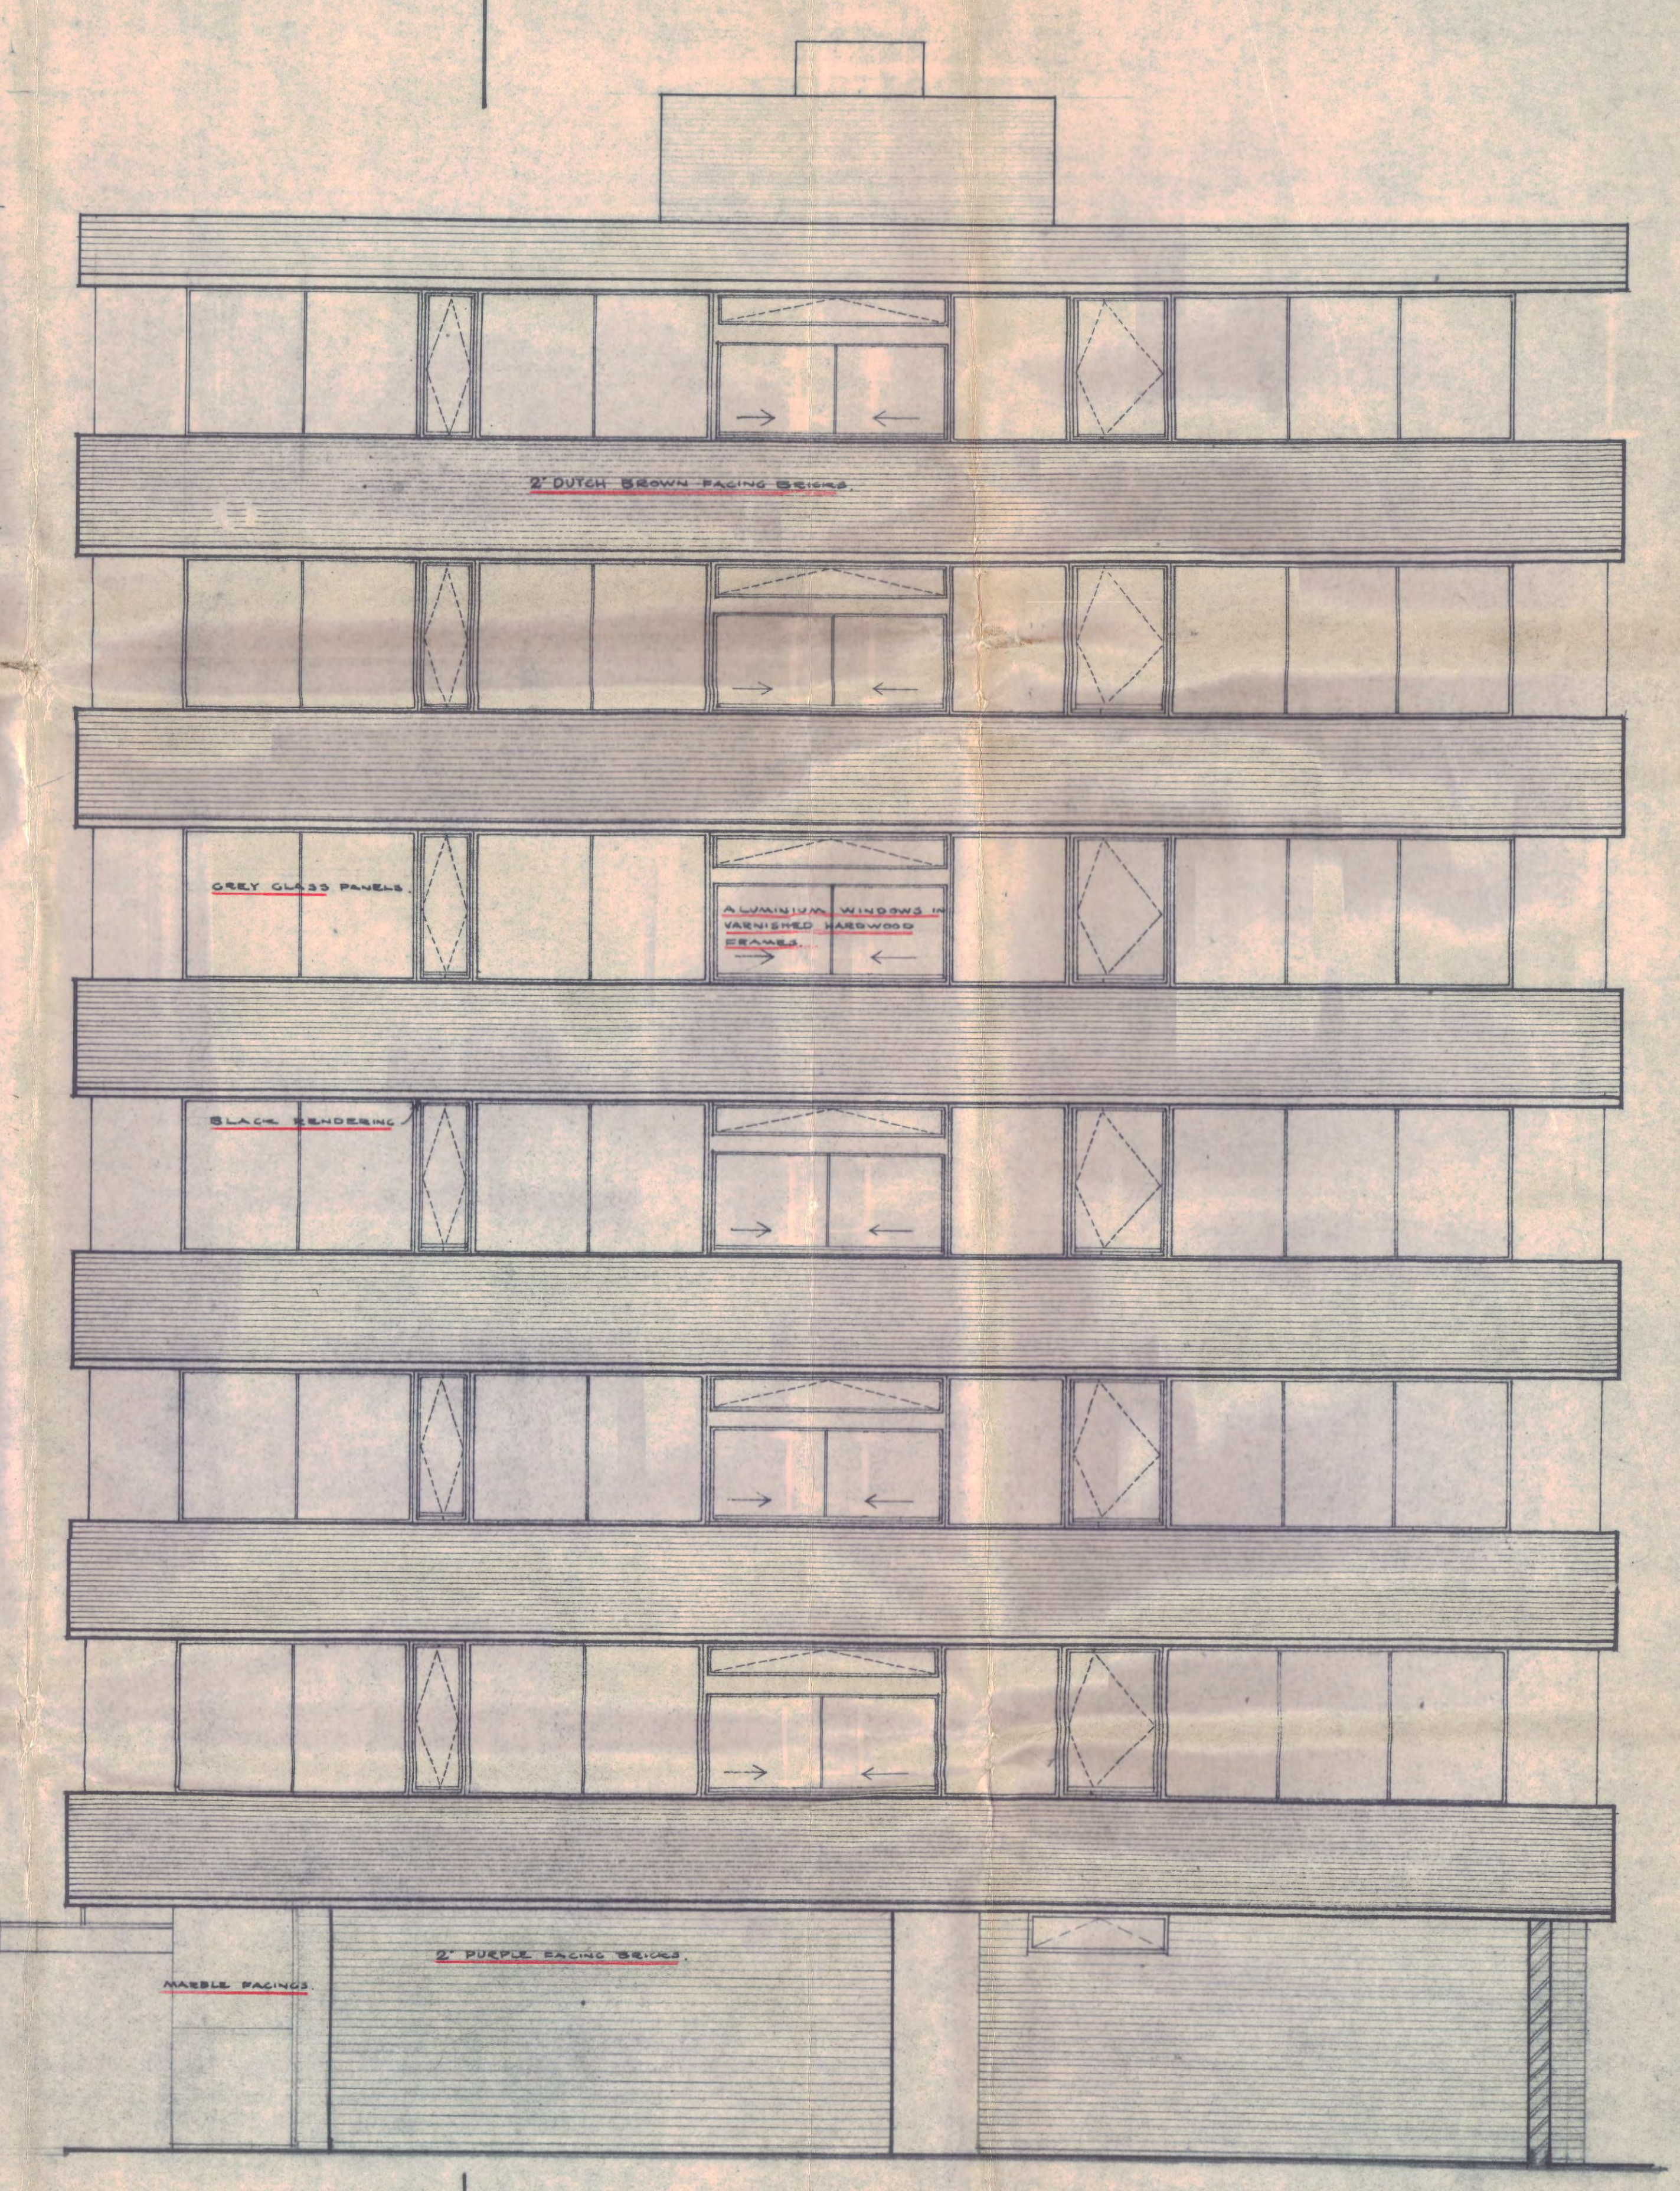


A FOR SECTION AA SEE DRG. OPB/116/B.

A

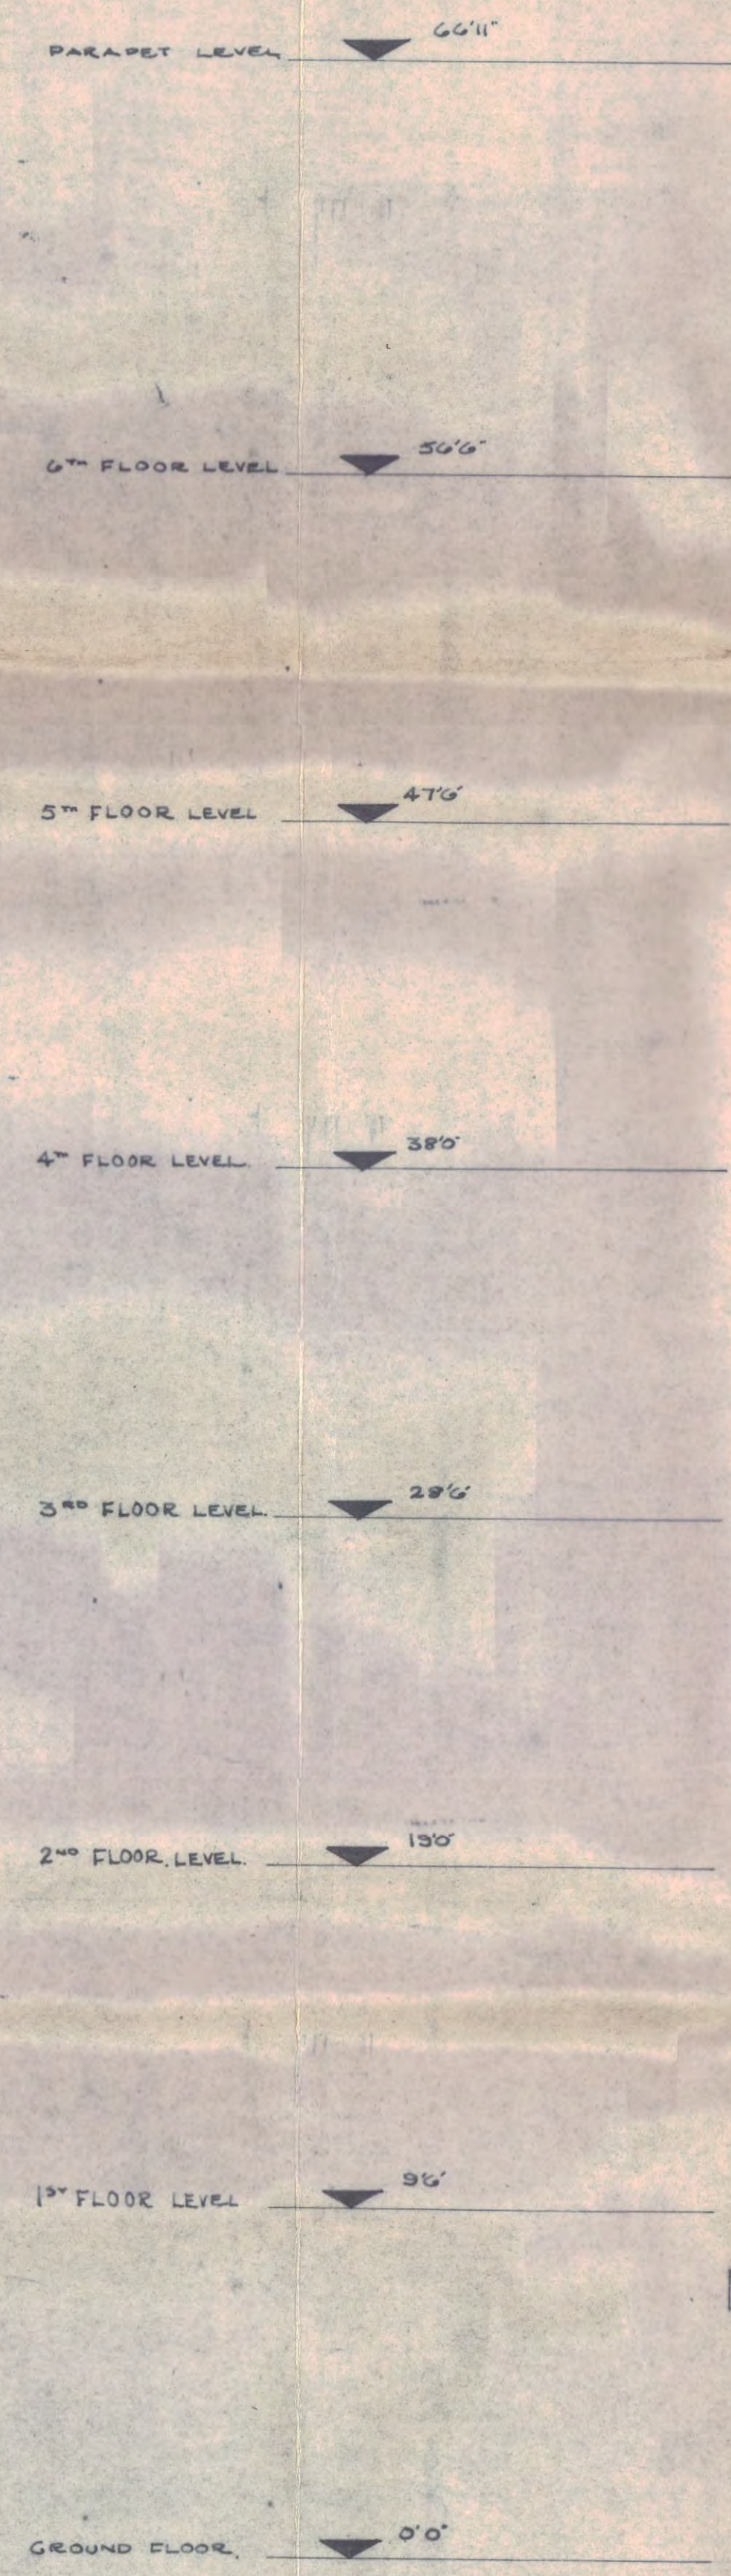

SOUTH WEST ELEVATION

NORTH EAST ELEVATION

A FOR SECTION AA THIRD G.F. & BASEMENT SEE DRG. OPB/120

A

MICHAEL LYELL AA HONS DIPL. A.R.I.B.A.  
 CHARTERED ARCHITECTS  
 16 18 YEOMANS ROW LONDON S.W.3

REDEVELOPMENT AT OAKHILL PARK HAMPSTEAD N.W.3

BLOCK **B**  
 ELEVATIONS

A	FIREHOUSE & WINDOWS	7/16/1960
B		
C		
D		
E		

ARCHITECT L.C.C.
No. 8374
8 JUL 1960
SCALE 1/4" = 1'-0"
DRAWN T.G.
DATE
JOB CODE DRGREV
OPB 105