


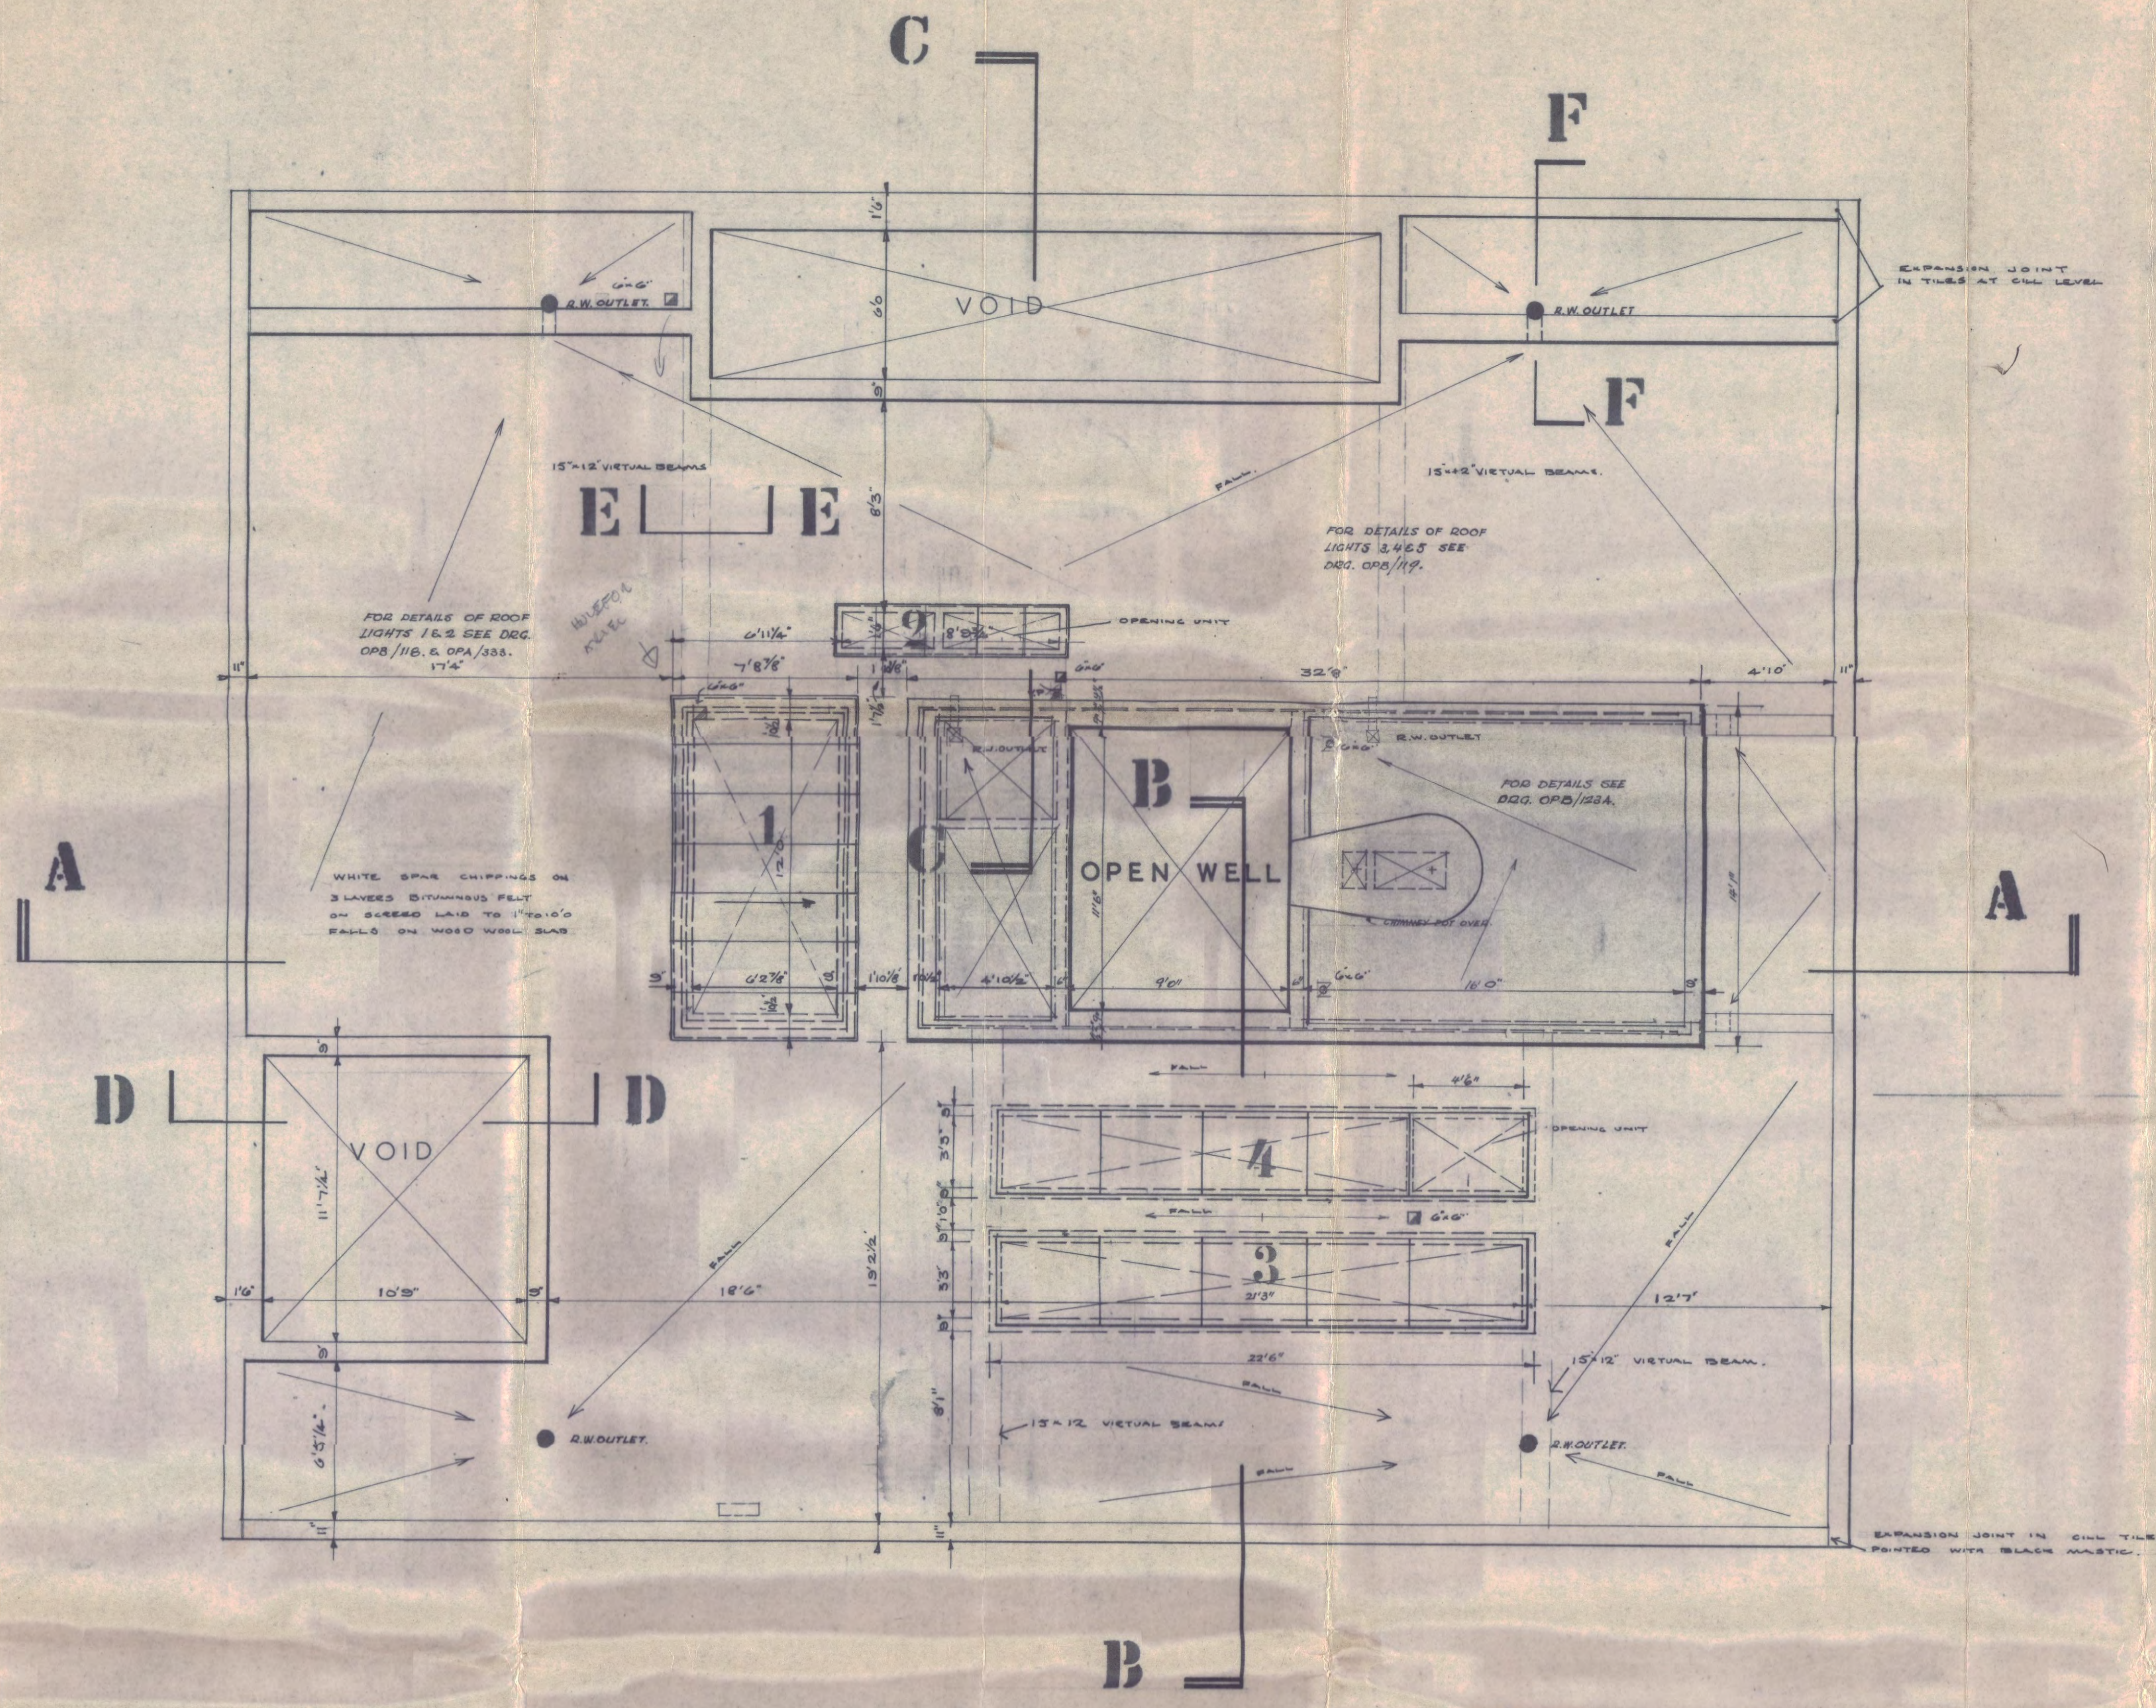

NOTES.

THIS DRG IS TO BE READ IN CONJUNCTION WITH:

OPB / 201-208 SECTIONS B-F

OPB 116 SECTION A-A

OPB / 123 SUPER STRUCTURE OF ROOF

OPB 352 ROOFLIGHT.

NB. POSITION OF MAIN
STEEL VENT
GABRIEL HOLE

Michael Lyell ARIBA - AA(Hons)Dipl
CHARTERED ARCHITECT
16 YEOMANS ROW - BROMPTON ROAD - LONDON SW3 - KENSINGTON 9253

REDEVELOPMENT AT OAKHILL PARK HAMPSTEAD N.W.3.

BLOCK **B.**
ROOF PLAN .

A	HOLES & BEAMS REMOVED	18-5-60	SCALE	1/8" = 1'0"
B			DRAWN BY	S.V.L.
C			DATE	27.4.1960.
D			JOB CODE	DRG. No. REV.
E			OPB	113 A

ARCHIT 8374 C
No.
8 JUL 1960
REF. TO