


PROPOSED 3D MASSING VIEW 1 - FRONT



SITE PLAN SHOWING VIEW 1

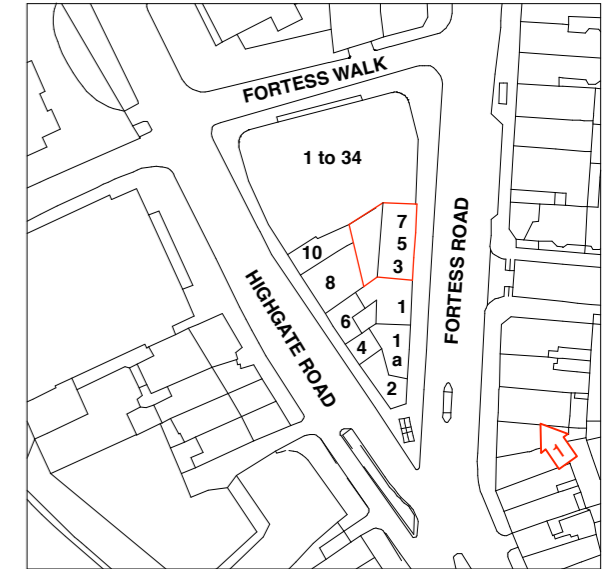

GLA Architecture and Design

Southgate Office Village, Block E, First Floor,
286A Chase Road, London, N14 6HF

T 020 8886 5100 F 020 8886 0669 E g@glaad.co.uk

Revision:- **A2**: 25.03.20: dk : Scheme amended

Revision:- **A1**: 13.03.18: dk : Shop signs amended

Client

MR. MARIO TYRIMOU

Main Contractor

Project

**RESIDENTIAL & COMMERCIAL
DEVELOPMENT TO No 3,5 & 7 FORTRESS
ROAD KENTISH TOWN, LONDON,
NW51AA**

Drawing Title

PROPOSED 3D MASSING VIEW 1

Scale NTS @ A3	Date February 2019	Drawn By DK
Project No. 1539	Drawing No. M1	Rev. A2

DO NOT SCALE THIS DRAWING.

ALL DIMENSIONS TO BE CHECKED ON SITE

© Copyright

DRAWING STATUS

A SCHEME - Outline/Scheme drawings for proposals, budgets, etc.

B DESIGN DEVELOPMENT - Evolving final design drawings for approvals, tenders, billing etc.

C CONSTRUCTION - Fully developed drawings issued under instruction for construction.

ONLY STATUS 'C' DRAWINGS TO BE USED FOR CONSTRUCTION PURPOSES