




PROPOSED 3D MASSING VIEW 3 - REAR

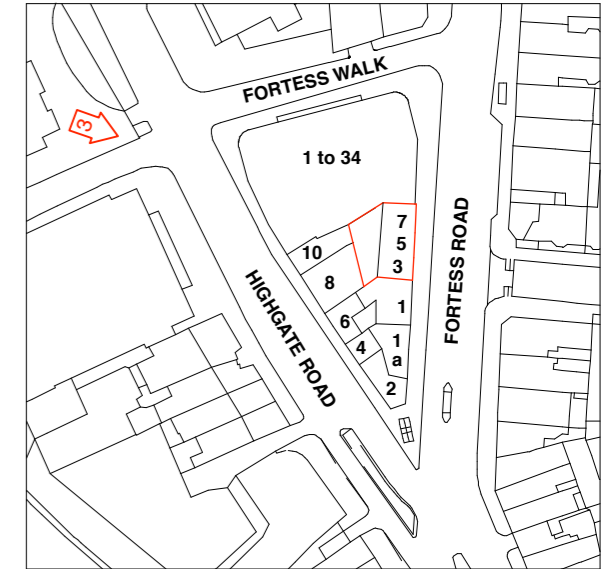

SITE PLAN SHOWING VIEW 3



GLA Architecture and Design

Southgate Office Village, Block E, First Floor,
286A Chase Road, London, N14 6HF

T 020 8886 5100 F 020 8886 0669 E g@glad.co.uk

Revision:- **A1**: 25.03.20: dk : Scheme amended

Client

MR. MARIO TYRIMOU

Main Contractor

Project

**RESIDENTIAL & COMMERCIAL
DEVELOPMENT TO No 3,5 & 7 FORTESS
ROAD KENTISH TOWN, LONDON,
NW51AA**

Drawing Title

PROPOSED 3D MASSING VIEW 3

Scale NTS @ A3	Date February 2019	Drawn By DK
Project No. 1539	Drawing No. M3	Rev. A1

DO NOT SCALE THIS DRAWING.
ALL DIMENSIONS TO BE CHECKED ON SITE © Copyright

DRAWING STATUS

- A** SCHEME - Outline/Scheme drawings for proposals, budgets, etc.
- B** DESIGN DEVELOPMENT - Evolving final design drawings for approvals, tenders, billing etc.
- C** CONSTRUCTION - Fully developed drawings issued under instruction for construction.

ONLY STATUS 'C' DRAWINGS TO BE USED FOR CONSTRUCTION PURPOSES