

Architects Town Planning Consultants Planning Supervisors  
 The Covert Green Acres Lilley Luton LU2 8LS  
 Tel: 01462 769692 OR 03301222150


Client : REALROLE LTD  
 Project : 174/8 NORTH GOWER ST & 102-104 EUSTON ST, LONDON NW1 2HA  
 Subject : PROPOSED SECOND FLOOR PLAN

Scale : 1:100 @ A3 Date : 4/12/19 Drawn By : PG Job No : 580 Drawing No : P04 Revision No : A

Chambers  
 Goodwin &  
 Partners

Rev A: 30.6.20 Extension over 102-4 deleted, mansard profile over 174/8 adjusted and escape stairs added

NORTH GOWER STREET

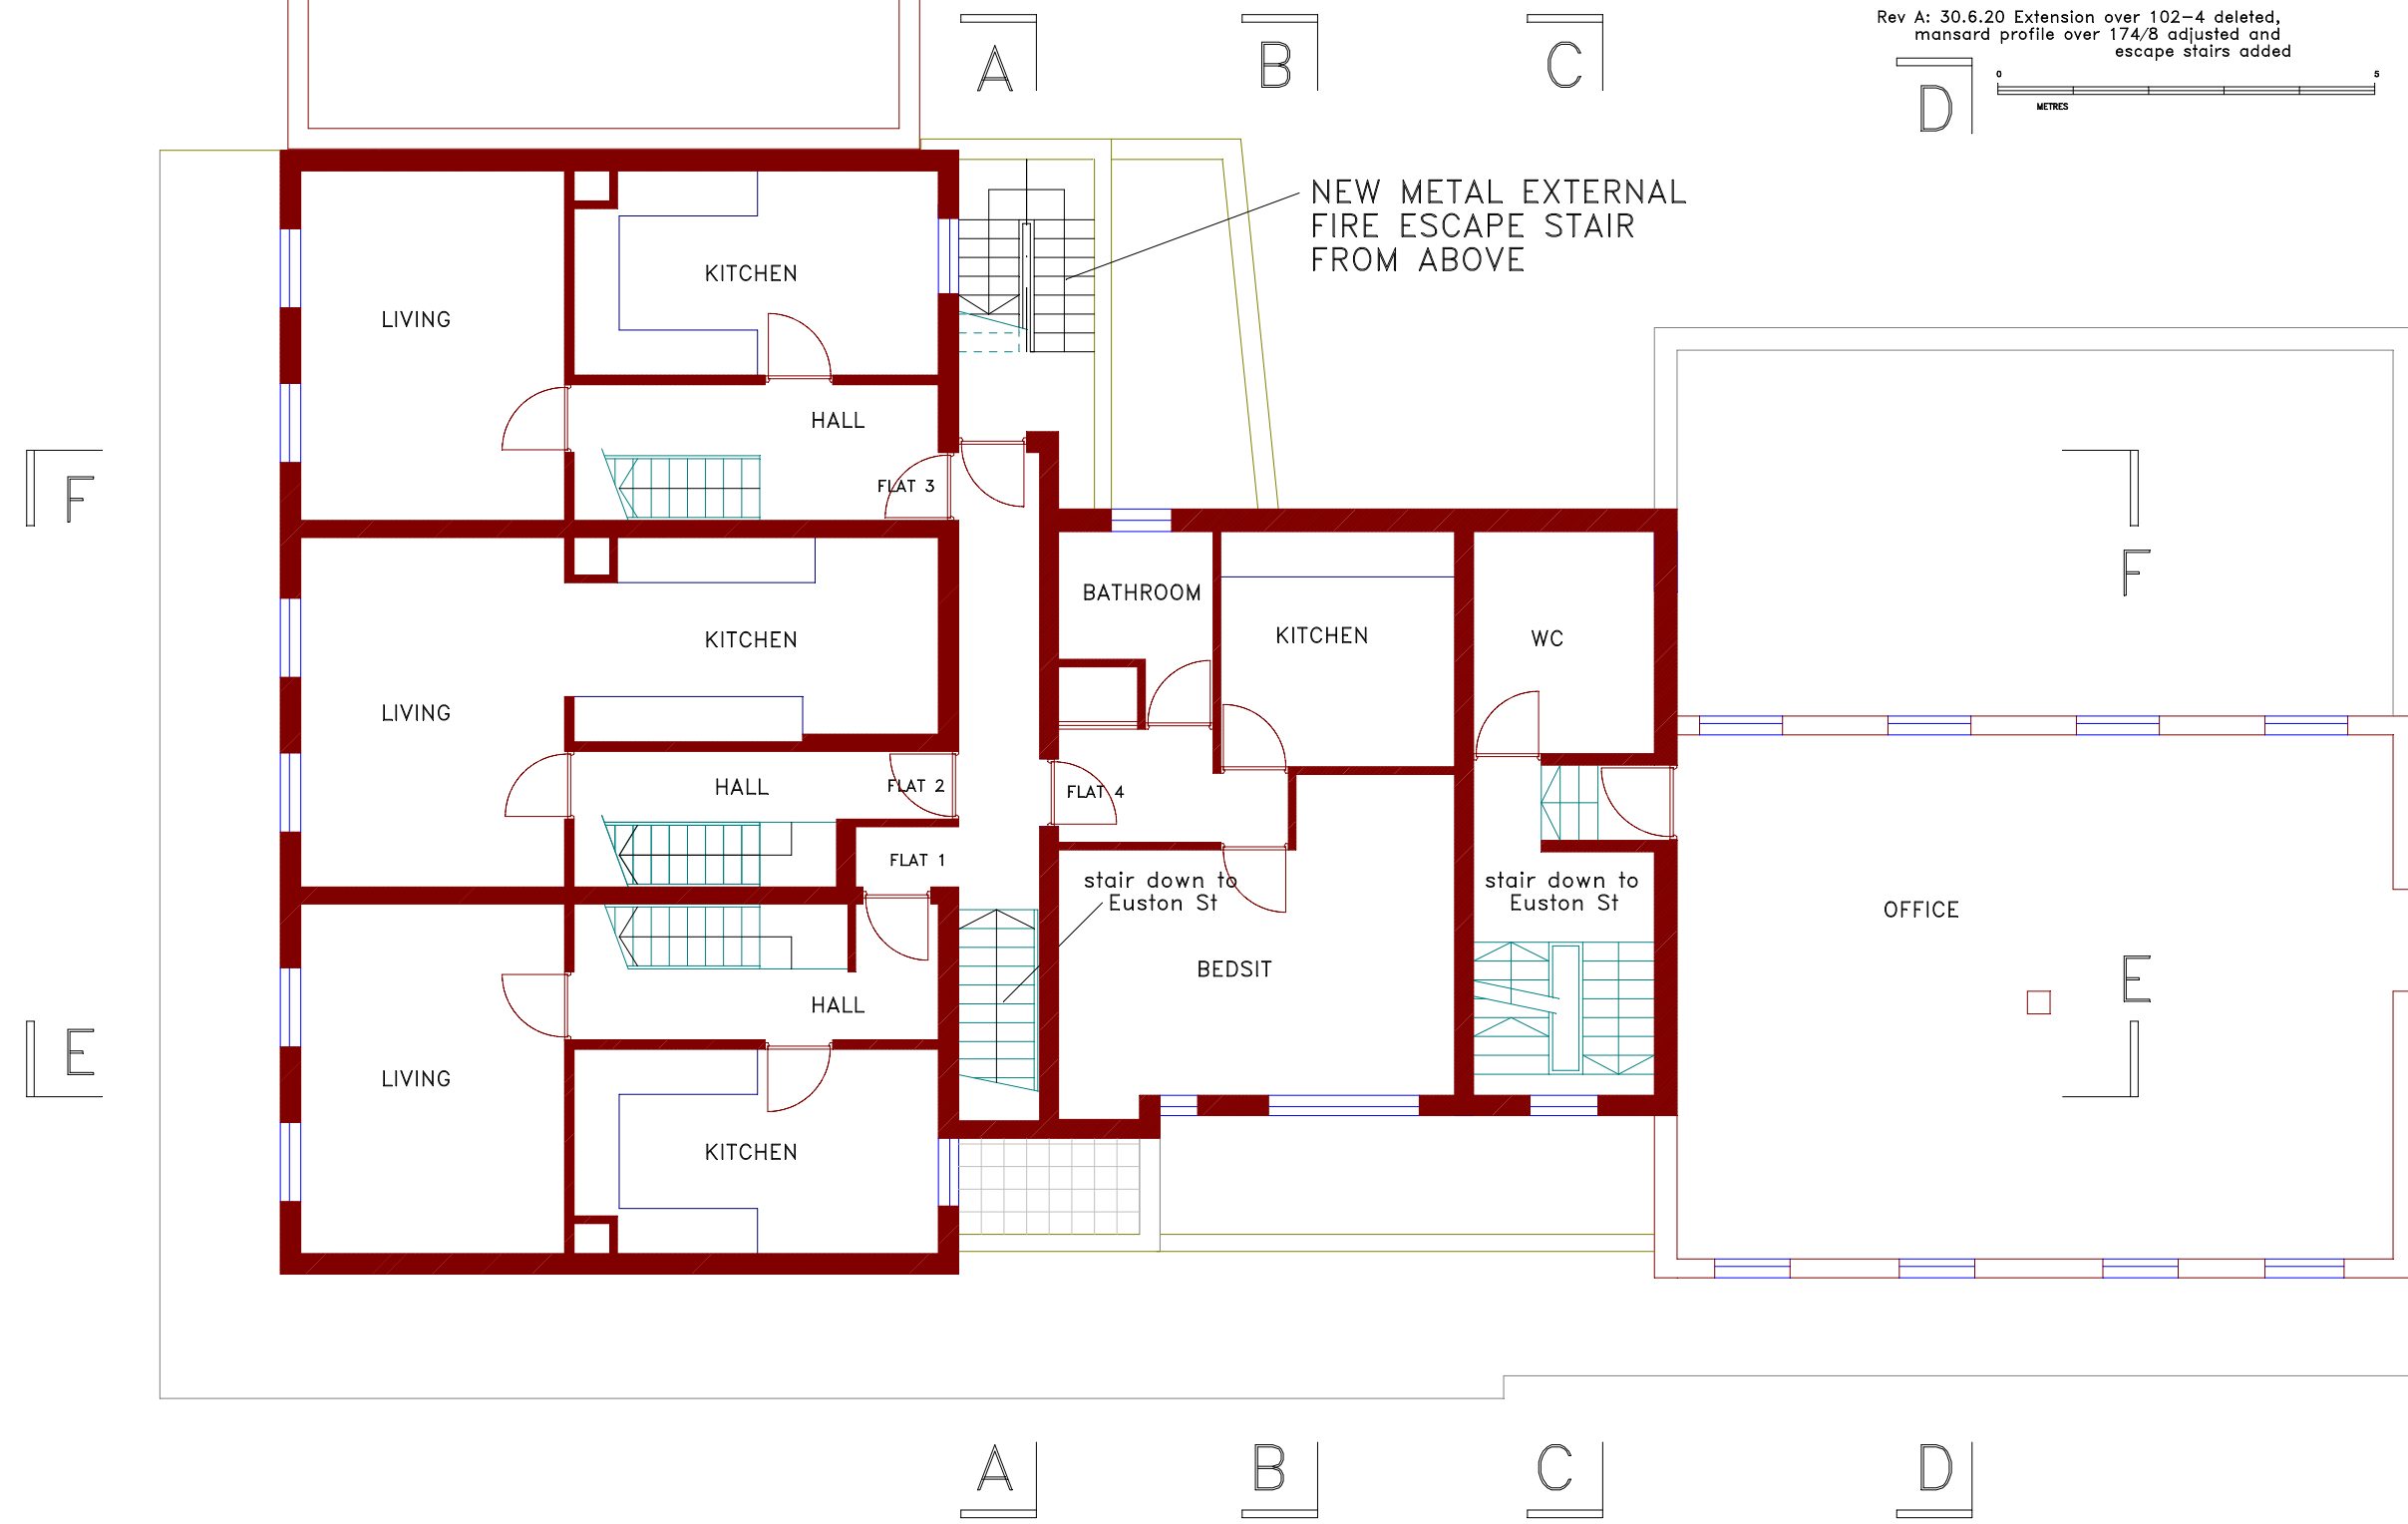

PROPOSED SECOND FLOOR PLAN

EUSTON STREET