

Architects Town Planning Consultants Planning Supervisors
 The Covert Green Acres Lilley Luton LU2 8LS
 Tel: 01462 769692 OR 03301222150

Chambers
 Goodwin &
 Partners

Client : REALROLE LTD
 Project : 174/8 NORTH GOWER ST & 102-104 EUSTON ST, LONDON NW1 2HA
 Subject : PROPOSED THIRD FLOOR PLAN


Scale : 1:100 @ A3	Date : 4/12/19	Drawn By : PG	Job No : 580	Drawing No : P05	Revision No : A
-----------------------	-------------------	------------------	-----------------	---------------------	--------------------

Rev A: 30.6.20 Extension over 102-4 deleted,
 mansard profile over 174/8 adjusted and
 escape stairs added



THREE RESIDENTIAL UNITS REMODELLED
 WITHIN EXISTING WALLS

NORTH GOWER STREET

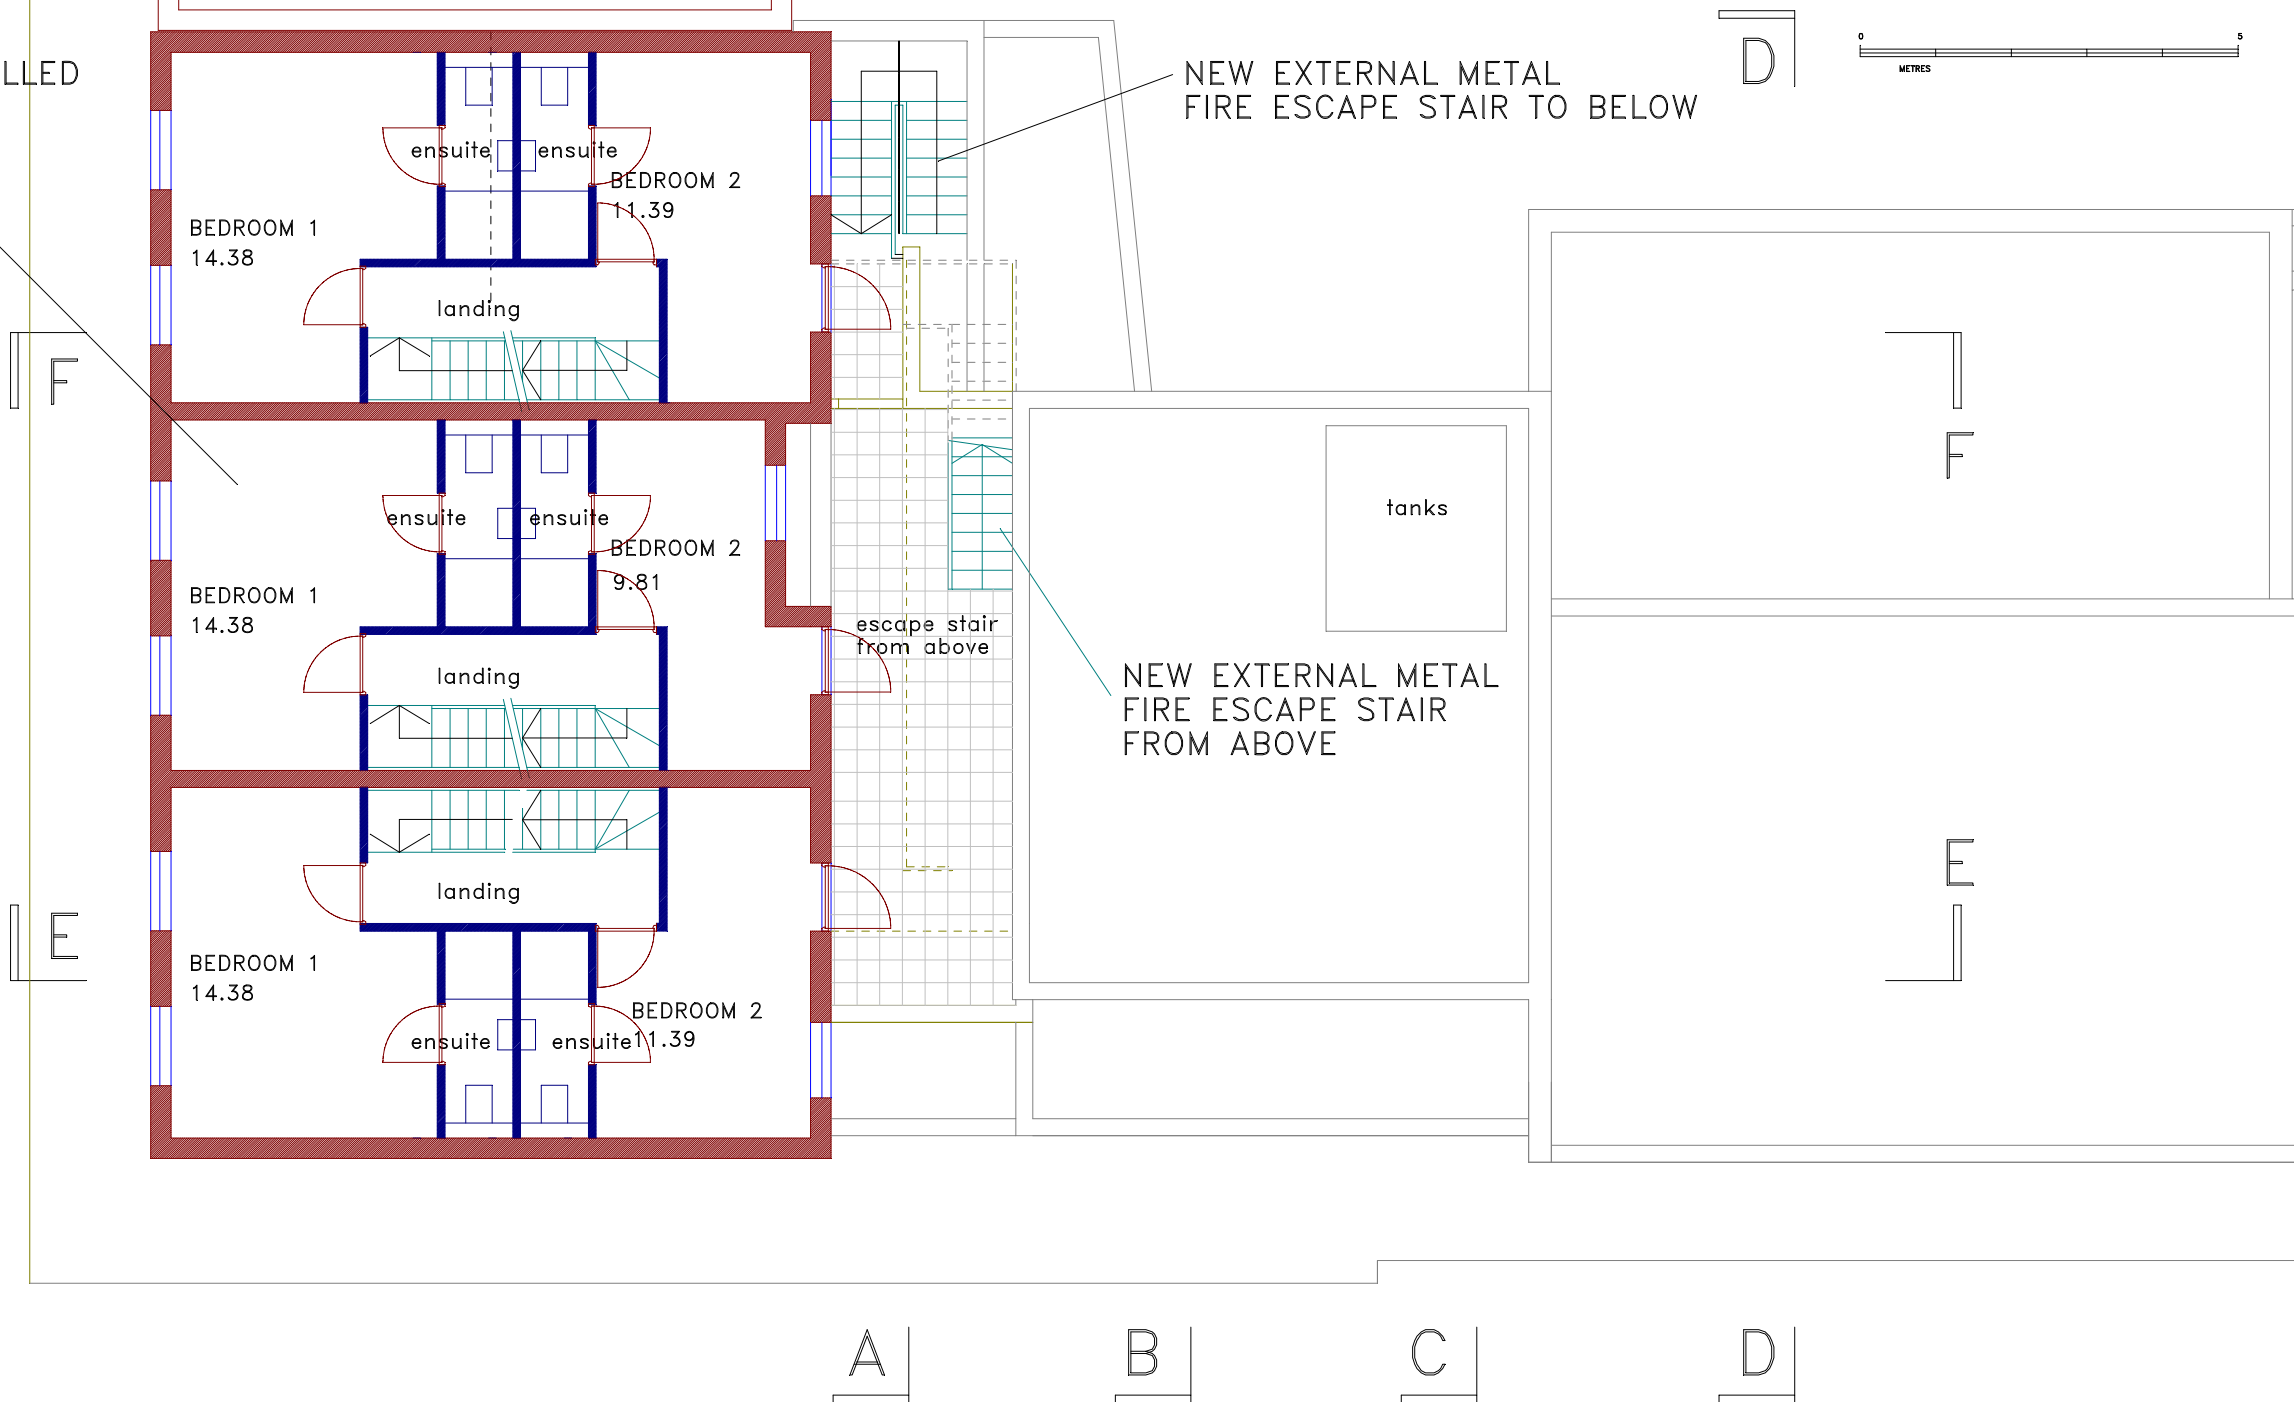

PROPOSED THIRD FLOOR PLAN

EUSTON STREET