

Architects Town Planning Consultants Planning Supervisors  
 The Covert Green Acres Lilley Luton LU2 8LS  
 Tel: 01462 769692 OR 03301222150

Chambers  
 Goodwin &  
 Partners

Client : REALROLE LTD  
 Project : 174/8 NORTH GOWER ST & 102-104 EUSTON ST, LONDON NW1 2HA  
 Subject : PROPOSED FOURTH FLOOR PLAN


|                       |                   |                  |                 |                     |                    |
|-----------------------|-------------------|------------------|-----------------|---------------------|--------------------|
| Scale :<br>1:100 @ A3 | Date :<br>4/12/19 | Drawn By :<br>PG | Job No :<br>580 | Drawing No :<br>P06 | Revision No :<br>A |
|-----------------------|-------------------|------------------|-----------------|---------------------|--------------------|

Rev A: 30.6.20 Extension over 102-4 deleted, mansard profile over 174/8 adjusted and escape stairs added



NORTH GOWER STREET

mansard roof with dormers

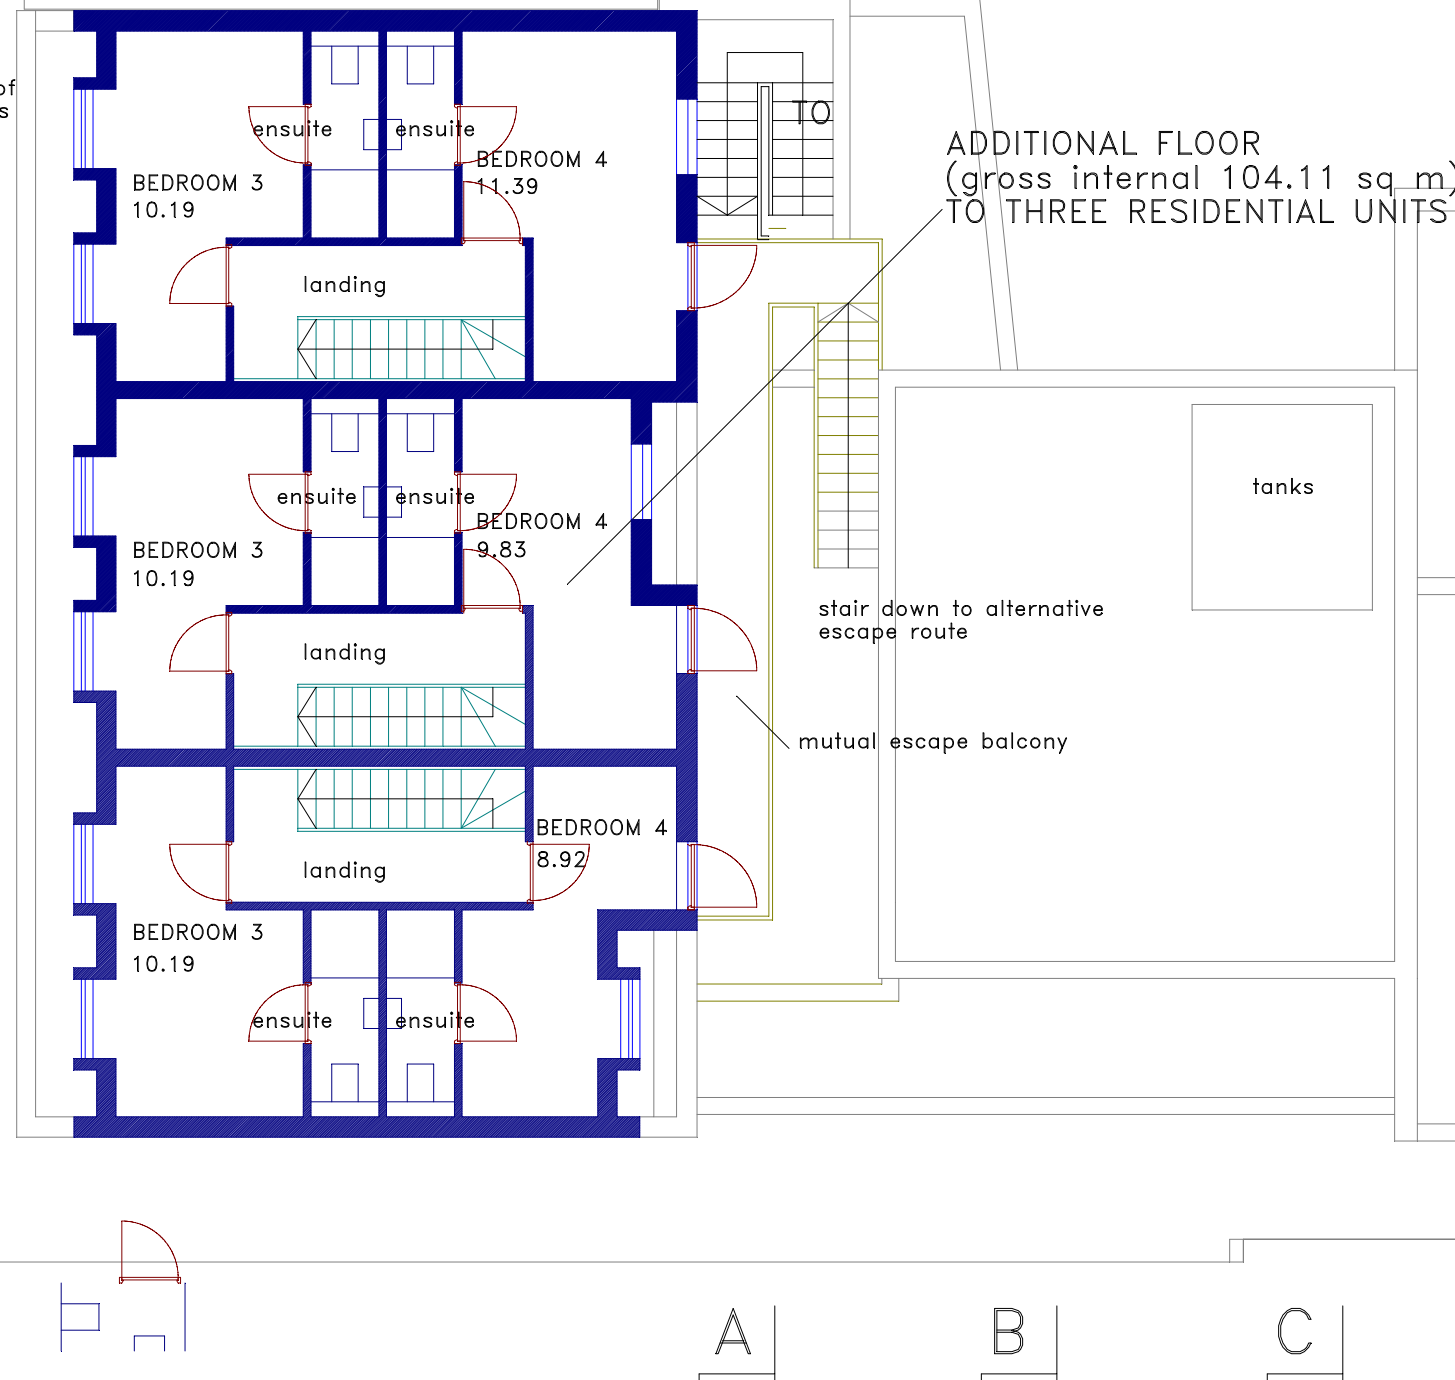

PROPOSED FOURTH FLOOR PLAN

EUSTON STREET