


Pulsar Building Consultancy shall have no liability to the Employer arising out of any unauthorised modification or amendment. Any transmission, copy or use of the material or any proprietary work contained therein, by the Employer, Other Project Team Member, or any other third party.


All dimensions are to be checked and verified on-site by the Main Contractor prior to commencement; any discrepancies are to be reported to the Contract Administrator.

This drawing is to be read in conjunction with all other relevant drawings and specifications

© Pulsar Building Consultancy

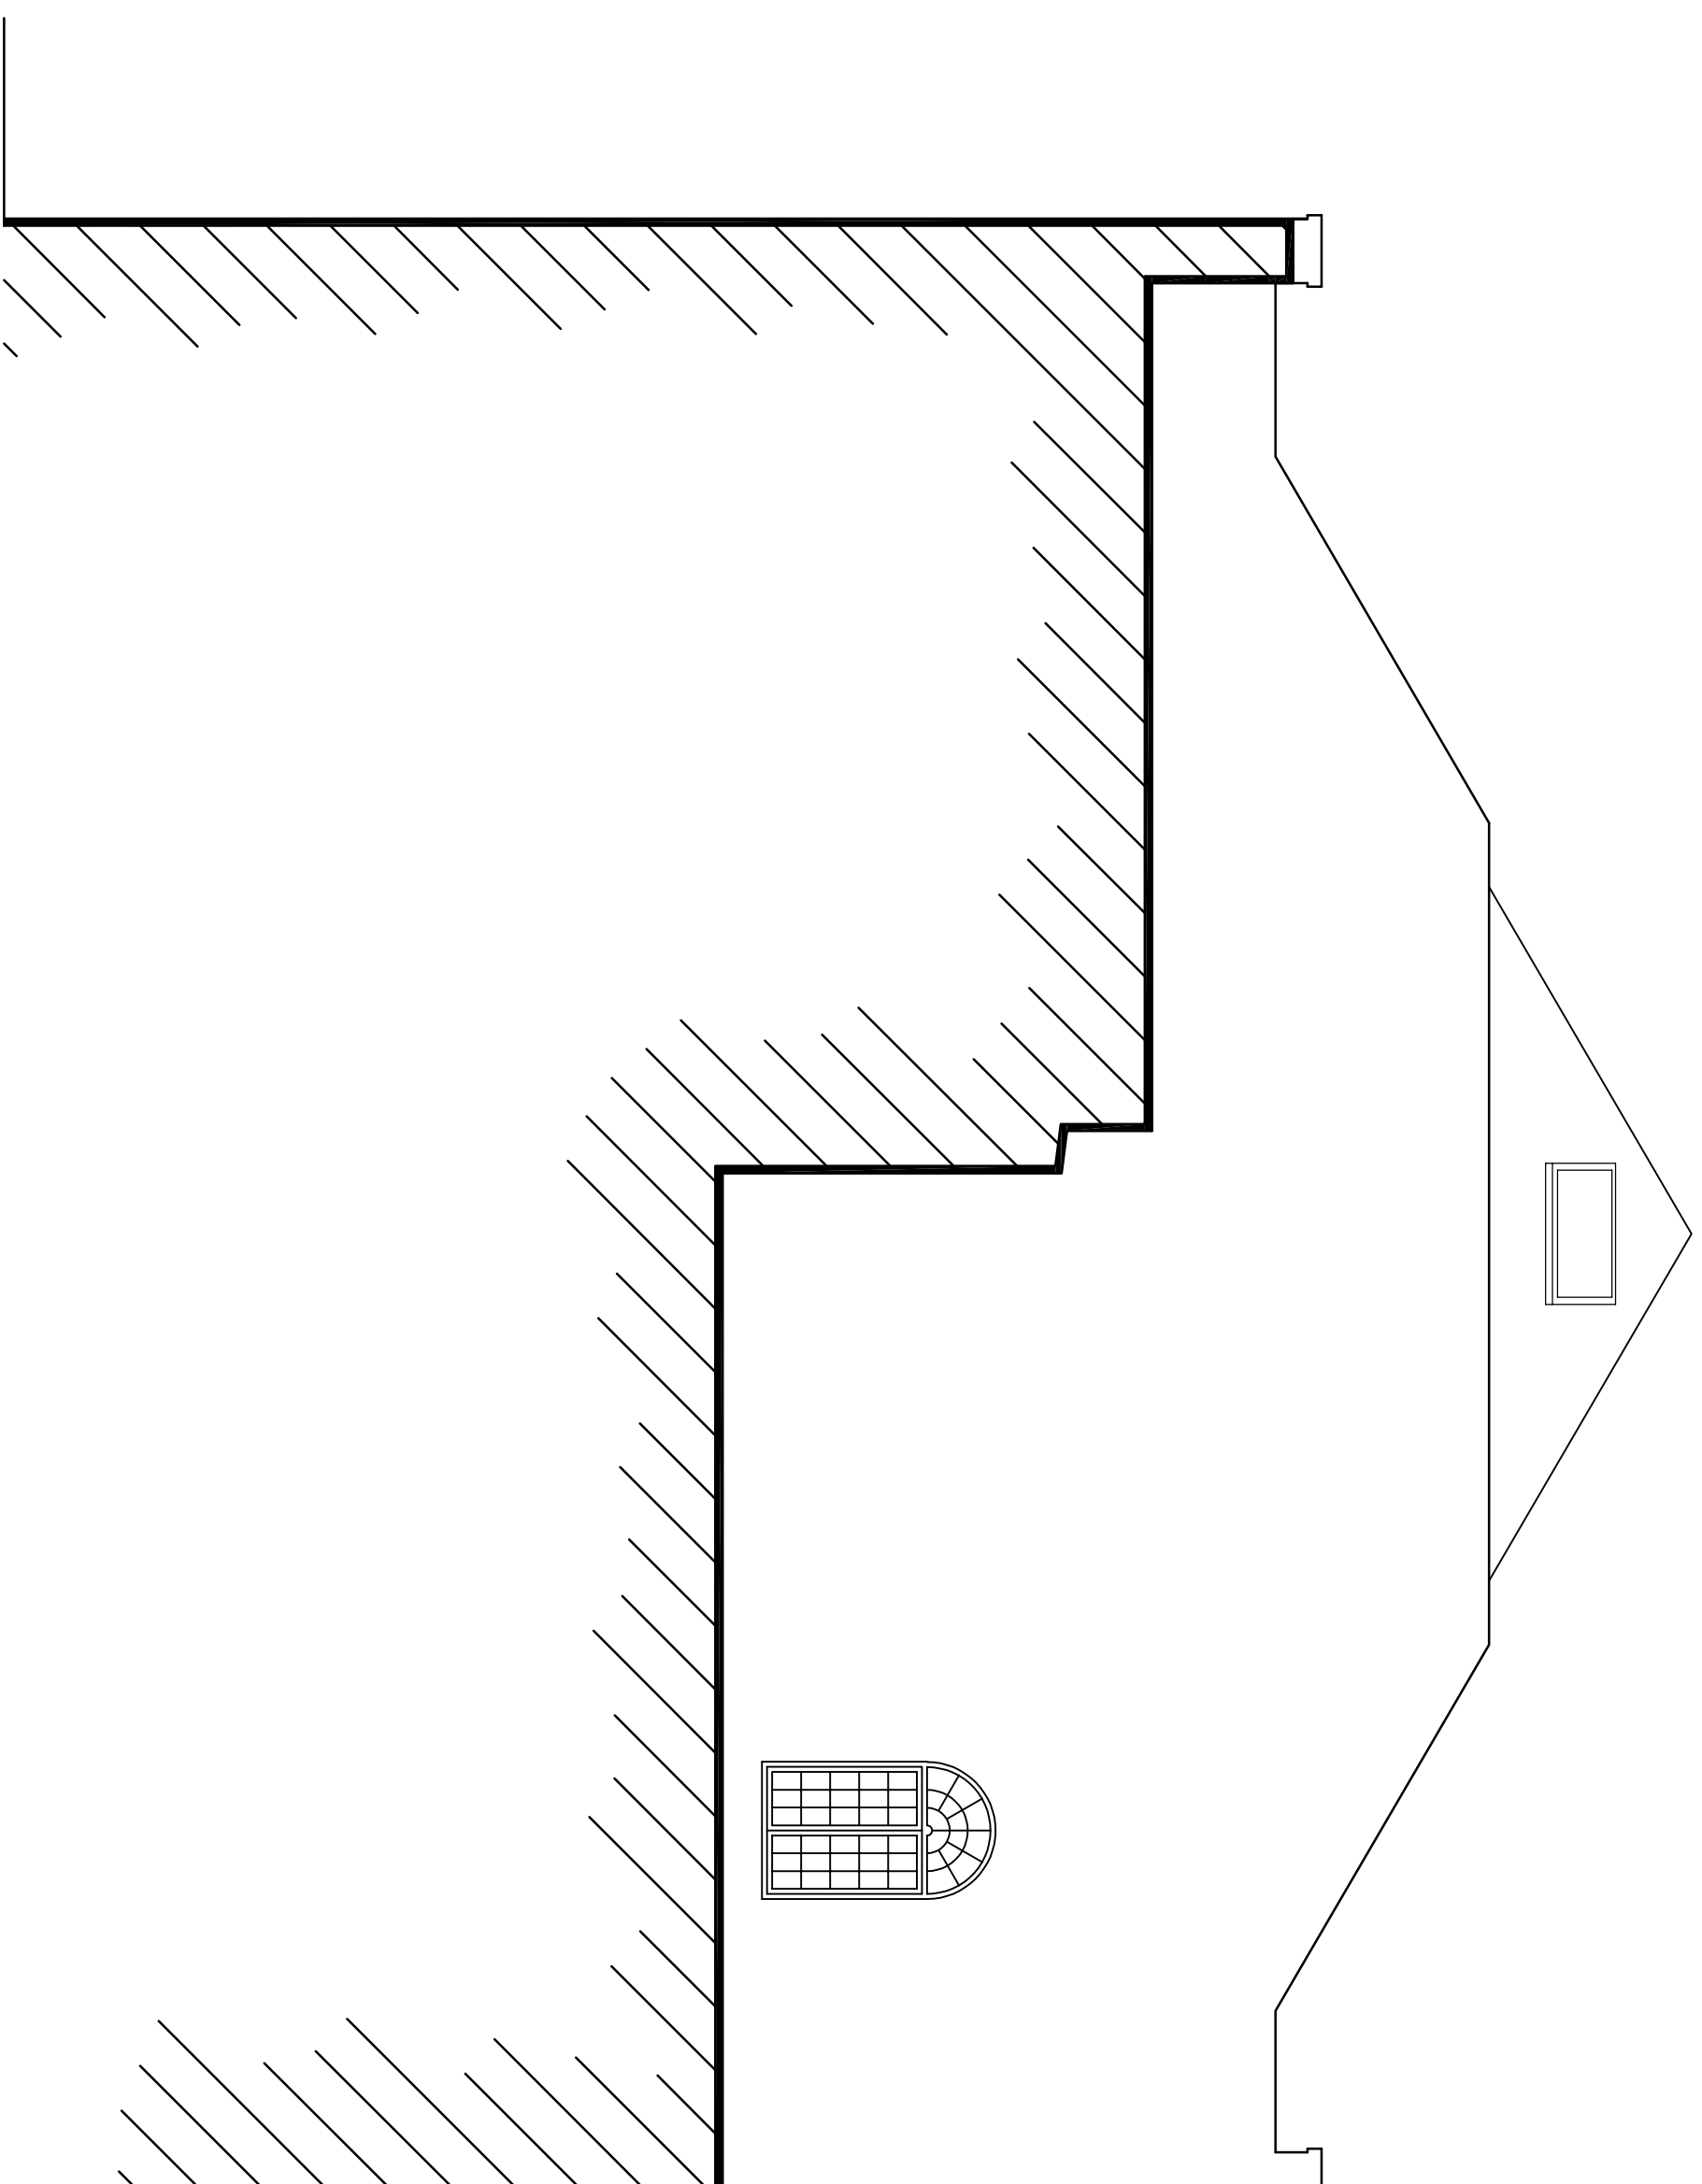

Scale Bar (Meters)

 

South Elevation

Rev	Description	Date	CHK	APP
1	17743			

Scale @ A2:
1:50

Drawn By:
NJ

Project:
24 - 26 West Street
London
WC2H 9NA

Client:
The West Street Trustee Limited

Title:
South Elevation - Proposed

Drawing Number:
17743.25

Status	Purpose of Issue	Revision
1	Planning	1