


NOTES

DO NOT SCALE OFF THIS DRAWING.
ALL DIMENSIONS MUST BE CHECKED ON SITE
PRIOR TO ANY WORK BEING PUT IN HAND.
ANY DISCREPANCIES MUST BE REPORTED TO
THE ATTENTION OF THE PROJECT MANAGER
IMMEDIATELY UPON DISCOVERY.

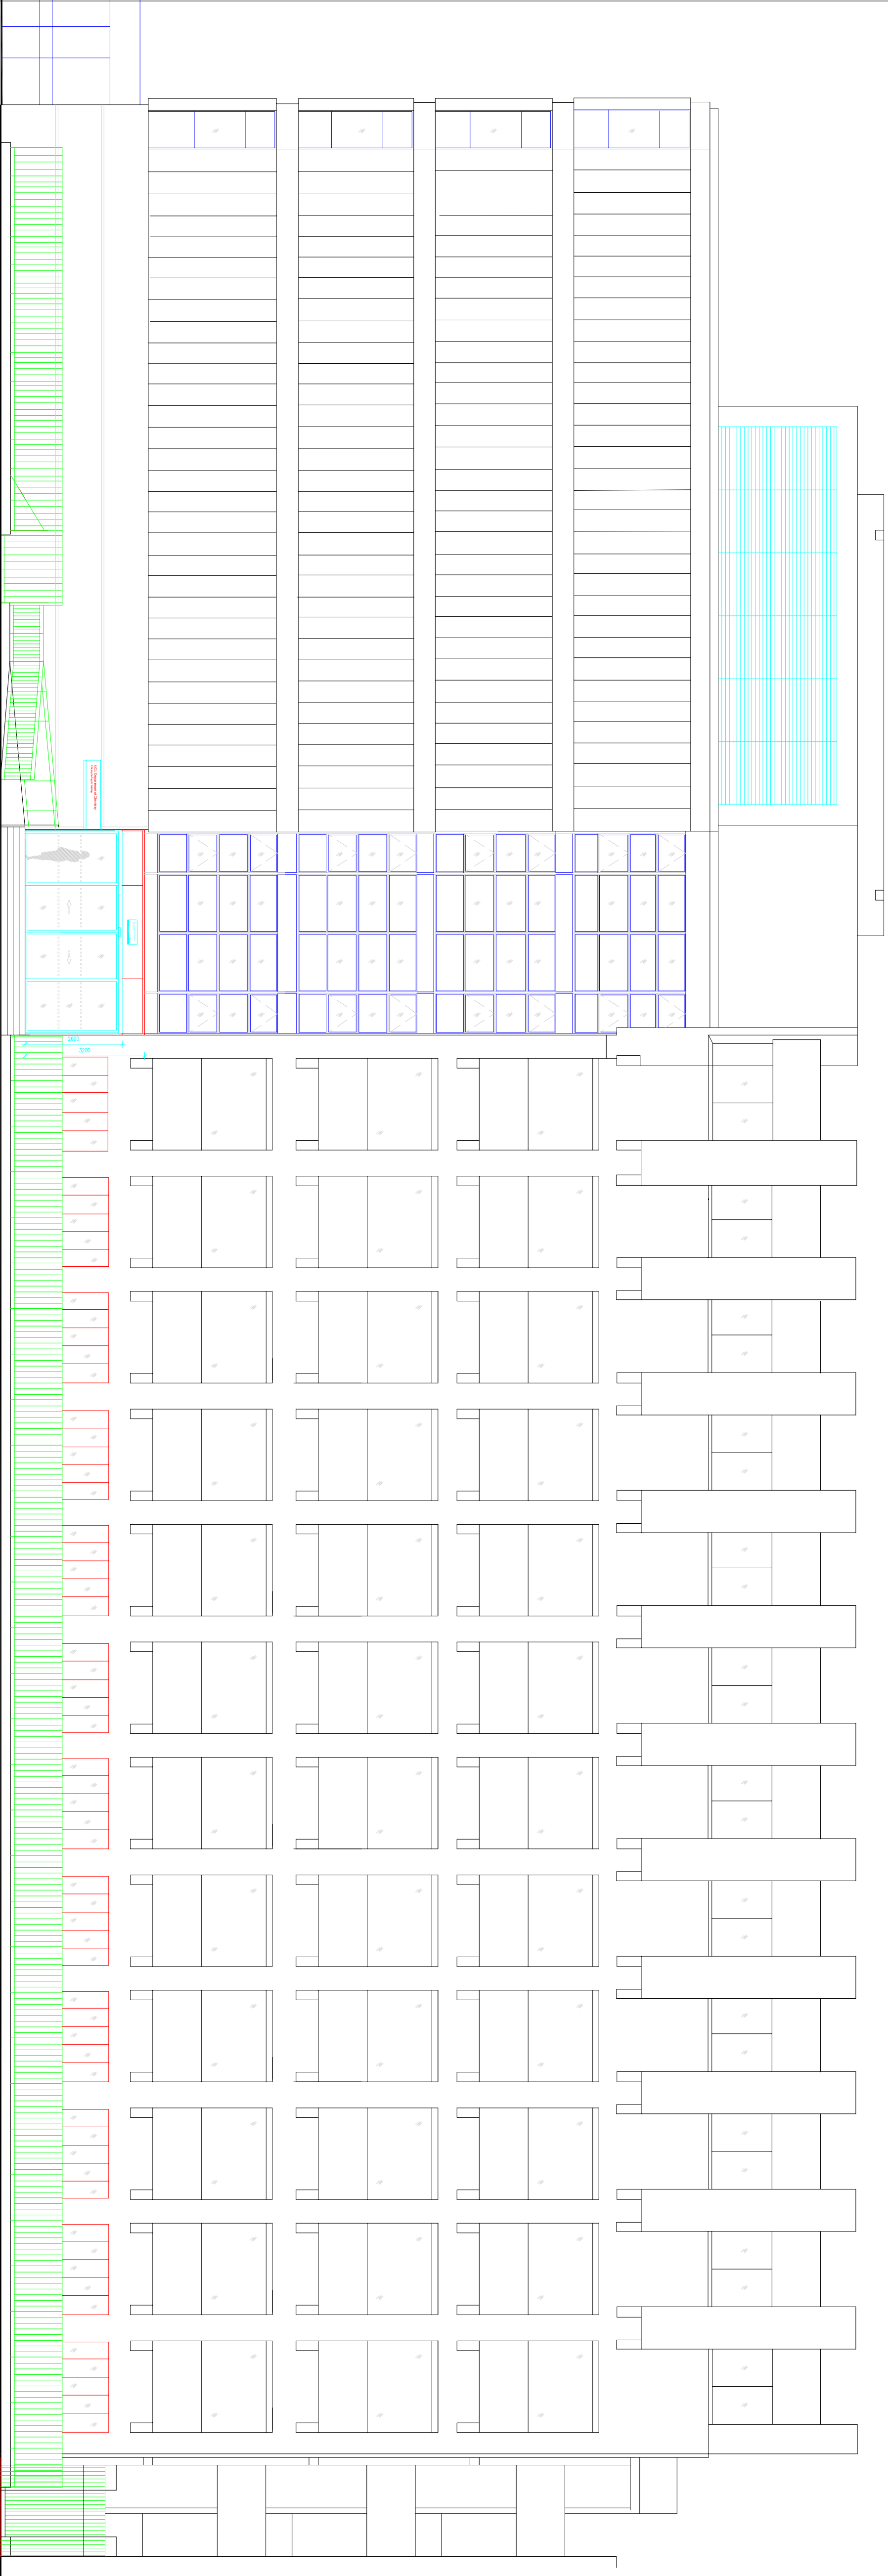

ELEVATION FROM GORDON STREET

DOTTED LINE INDICATES LEVEL
OF BASEMENT WALL ADJACENT PAVEMENT

Rev.	Date	Description

UCL ESTATES
60 MARK LANE, LONDON WC1E 6BT



Drawn:
Date: Aug 2009
Scale: 1:100 @ A1

CHRISTOPHER INGOLD
BUILDING

Front Elevation