

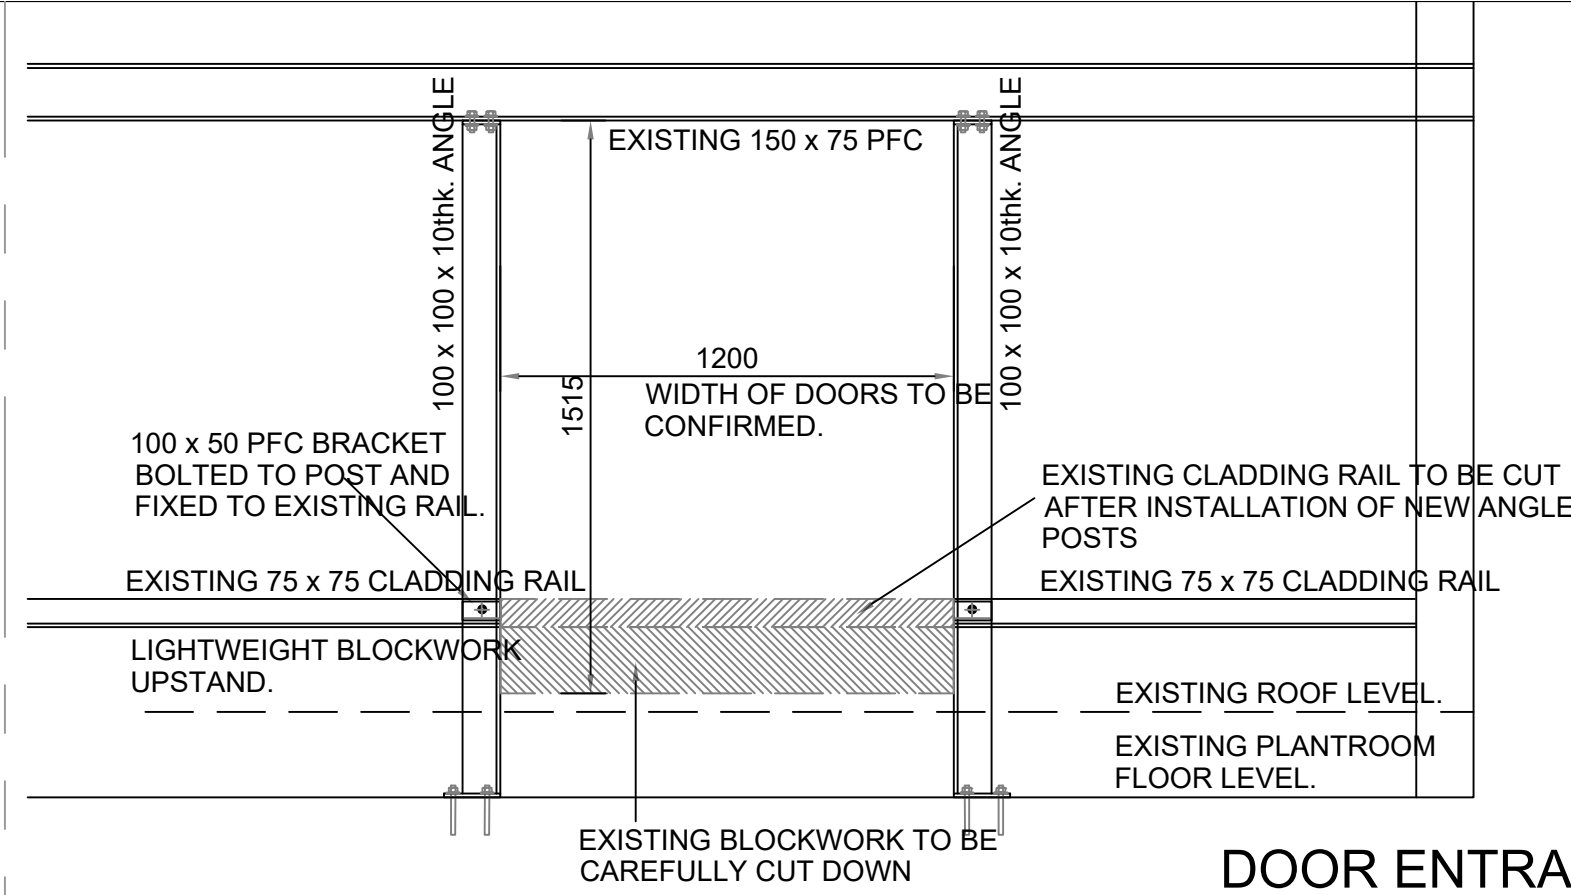


0 8000 16000 24000  
Scale (mm) 1:200@A1, 1:400@A3 8000 16000 24000  
**ROOF PLAN**  
SCALE 1:200

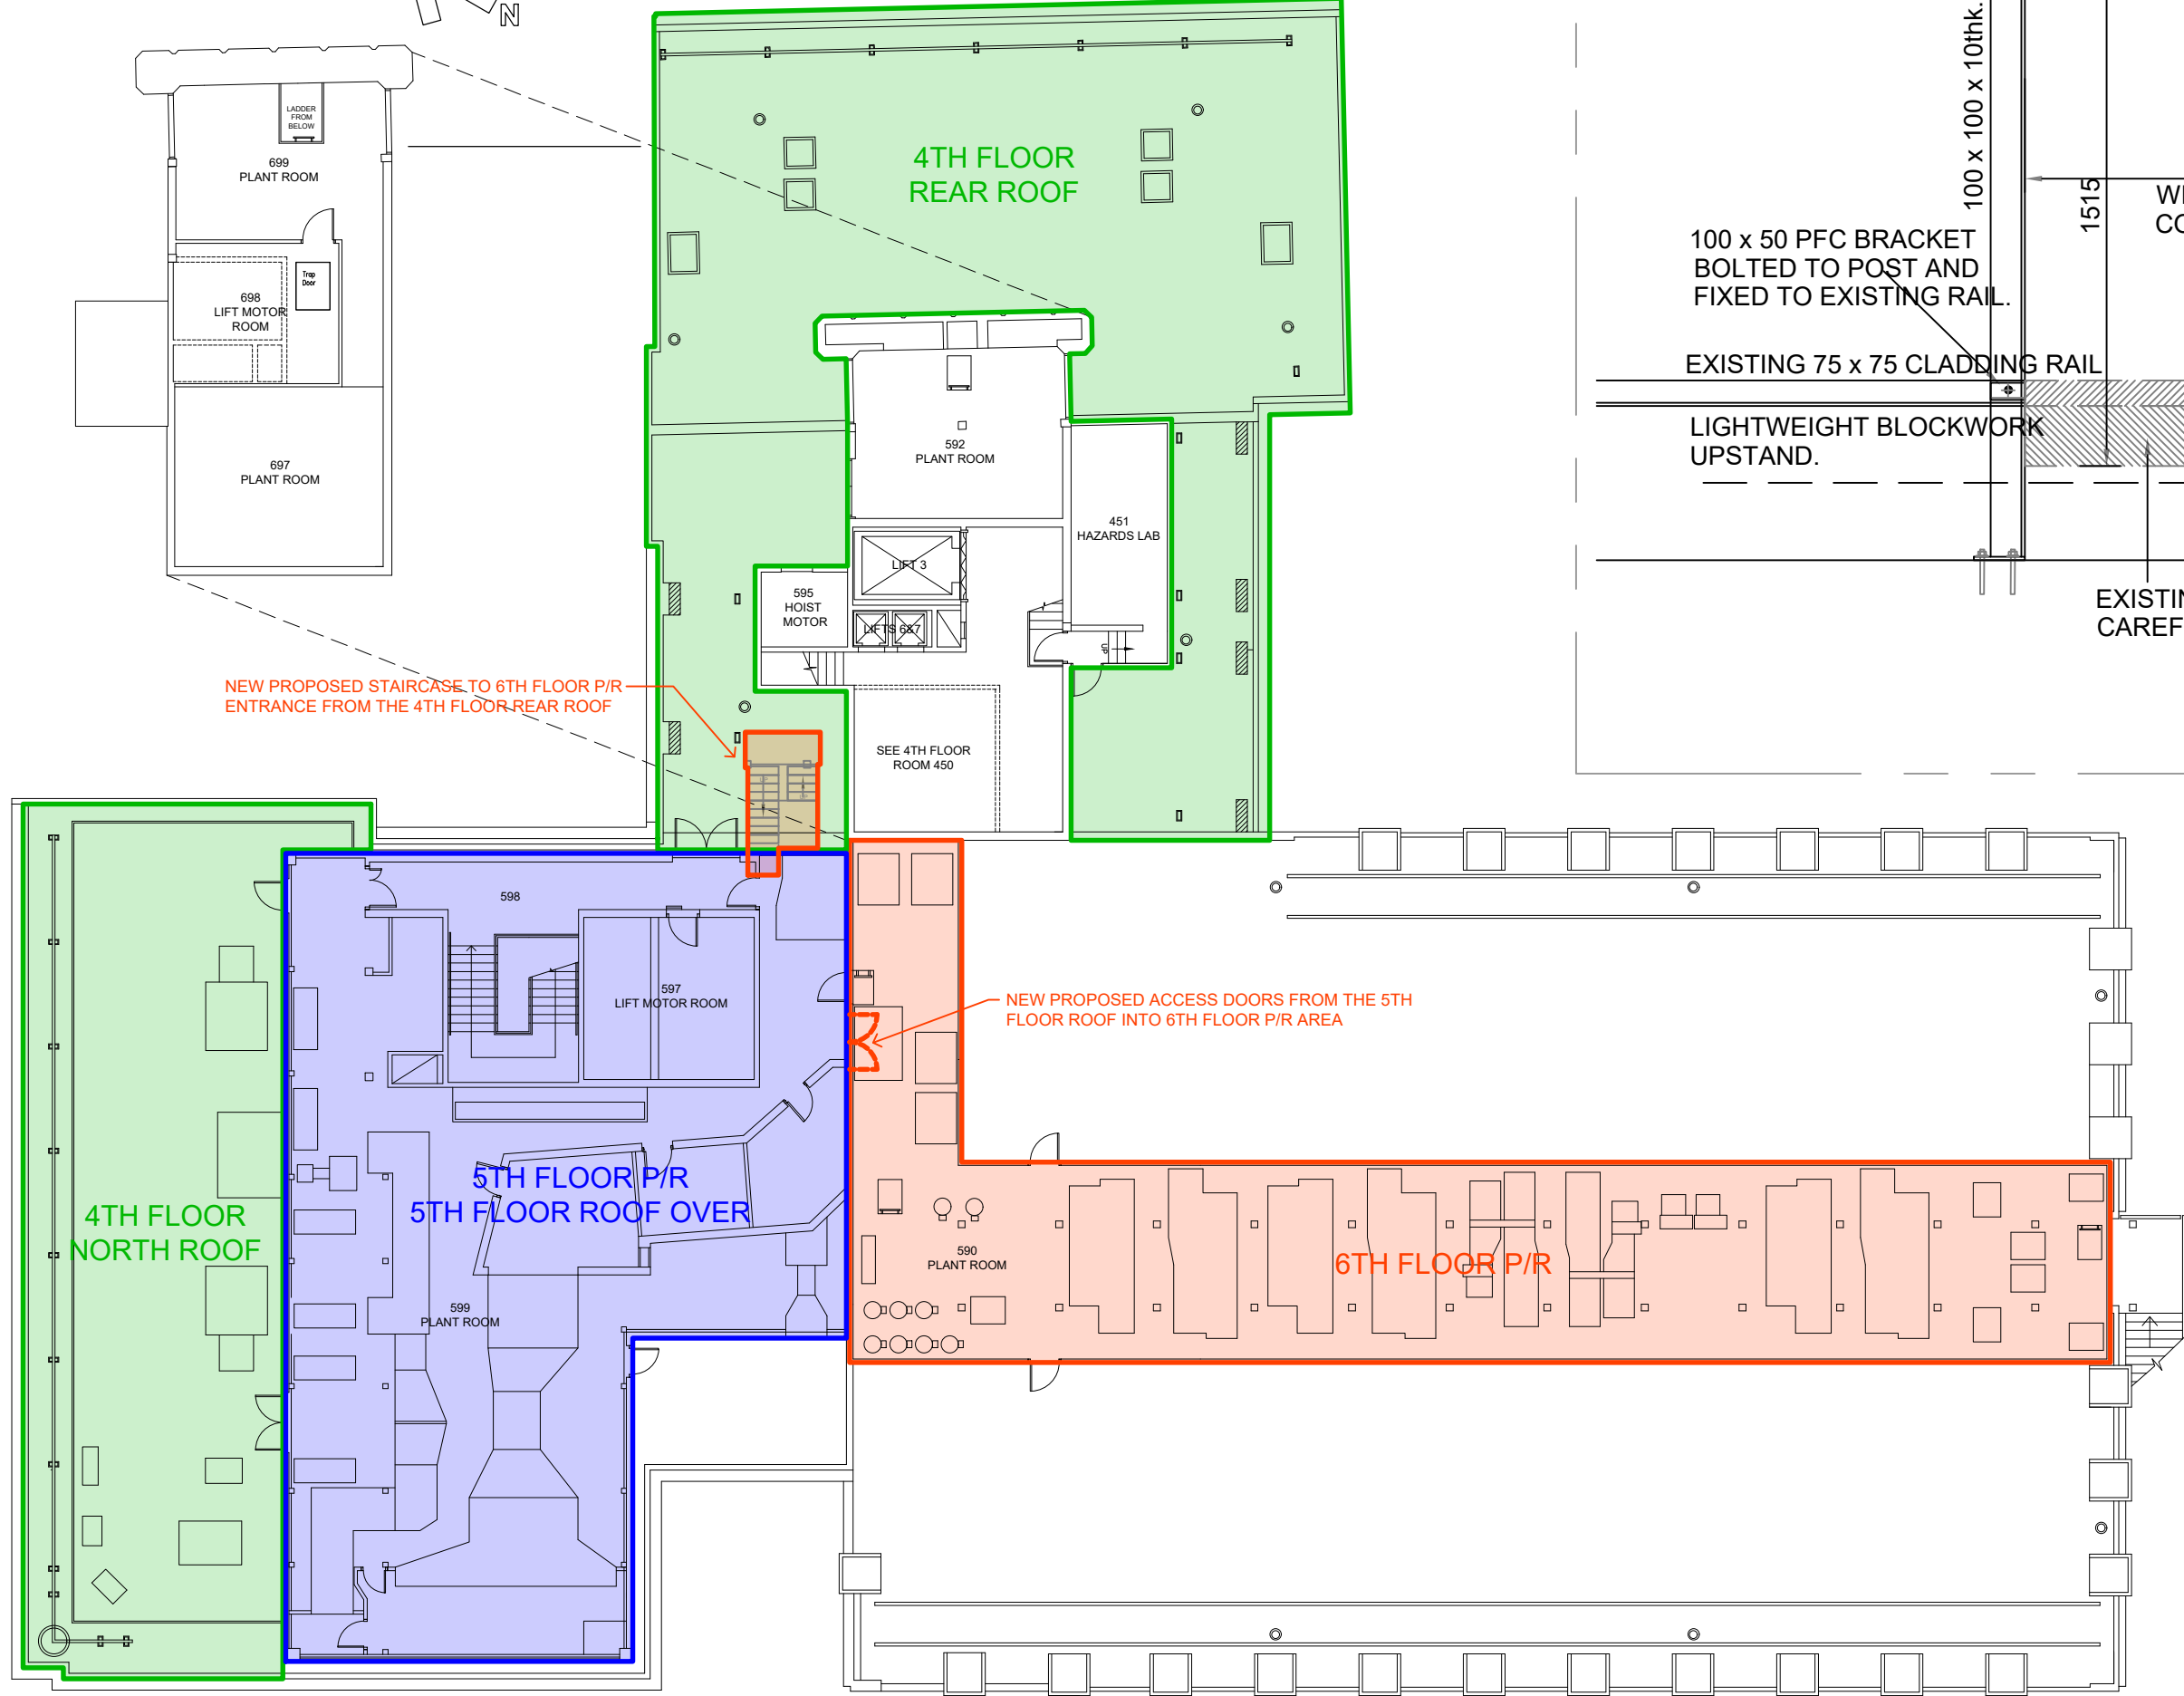


**DOOR ENTRANCE DETAIL**  
SCALE 1:20

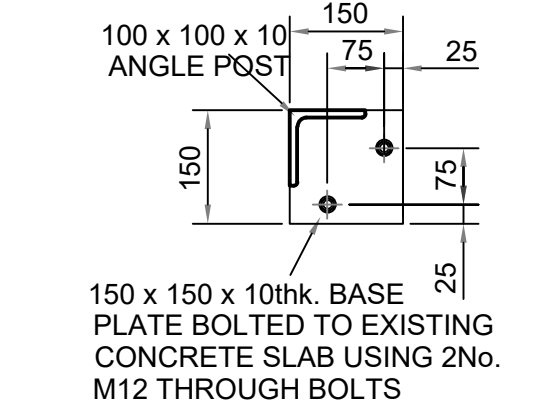


**BASE PLATE DETAIL**  
SCALE 1:10


- NOTES:
- A. ALL STEELWORK IS TO BE GRADE S275JO TO BS 5950
- B. STEELWORK IS TO BE PAINTED WITH ONE COAT OF HIGH BUILD ZINC PHOSPHATE PRIMER OR SIMILAR APPROVED.

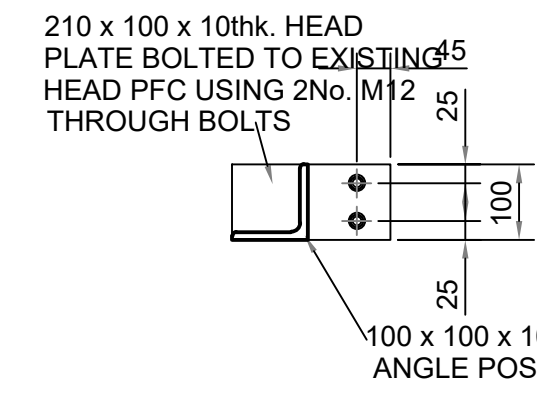


**HEAD PLATE DETAIL**  
SCALE 1:10

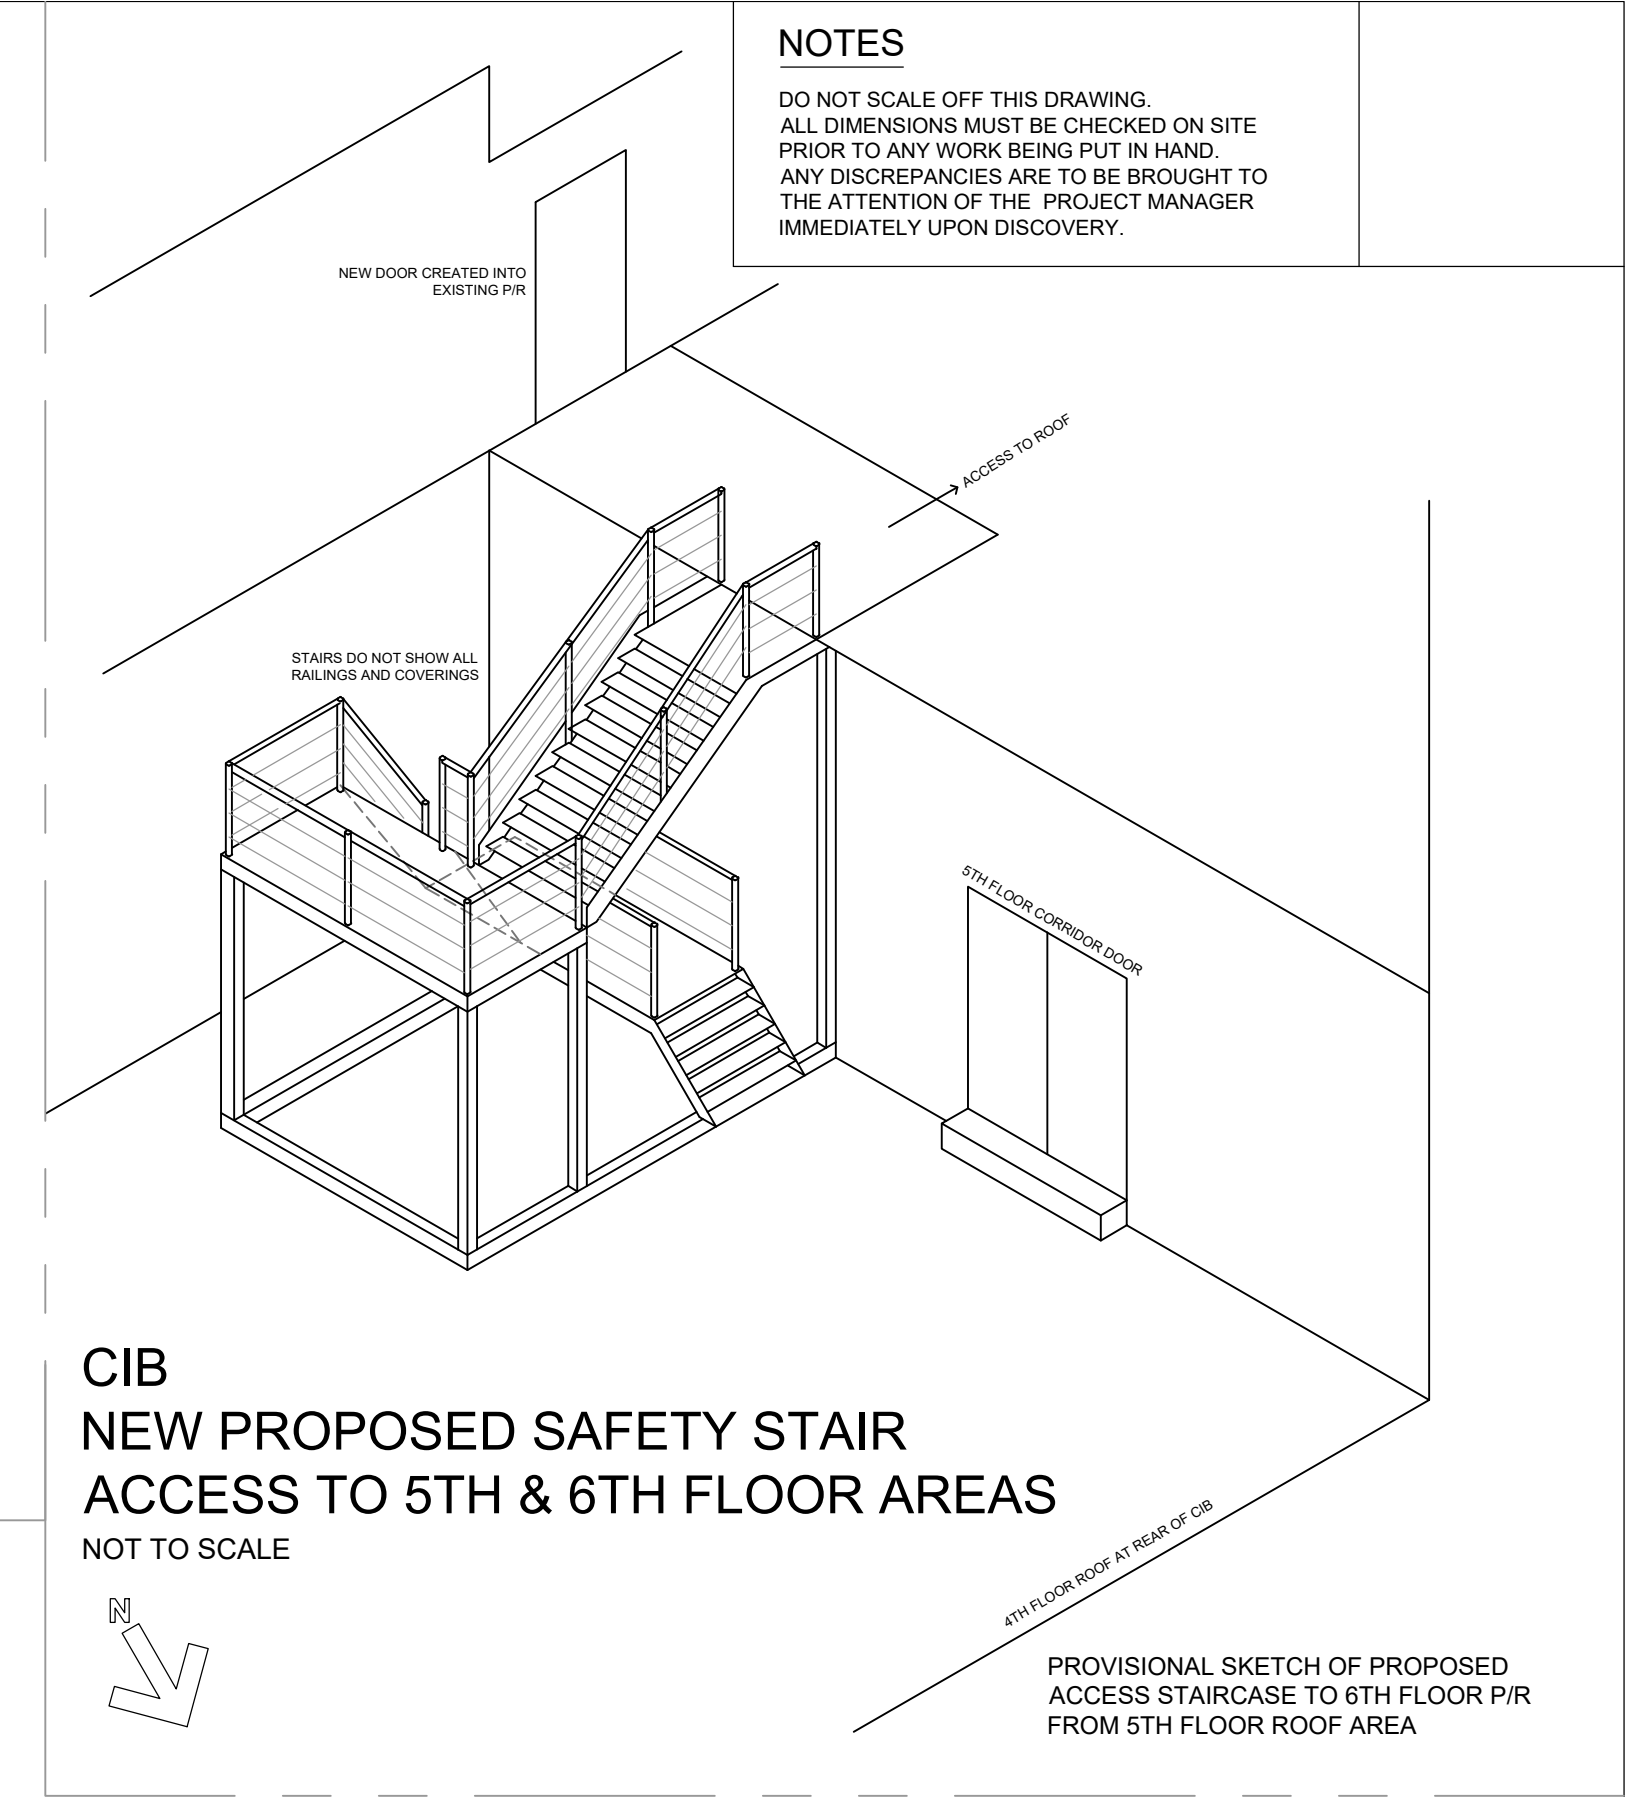



**CIB**  
**NEW PROPOSED SAFETY STAIR**  
**ACCESS TO 5TH & 6TH FLOOR AREAS**  
NOT TO SCALE

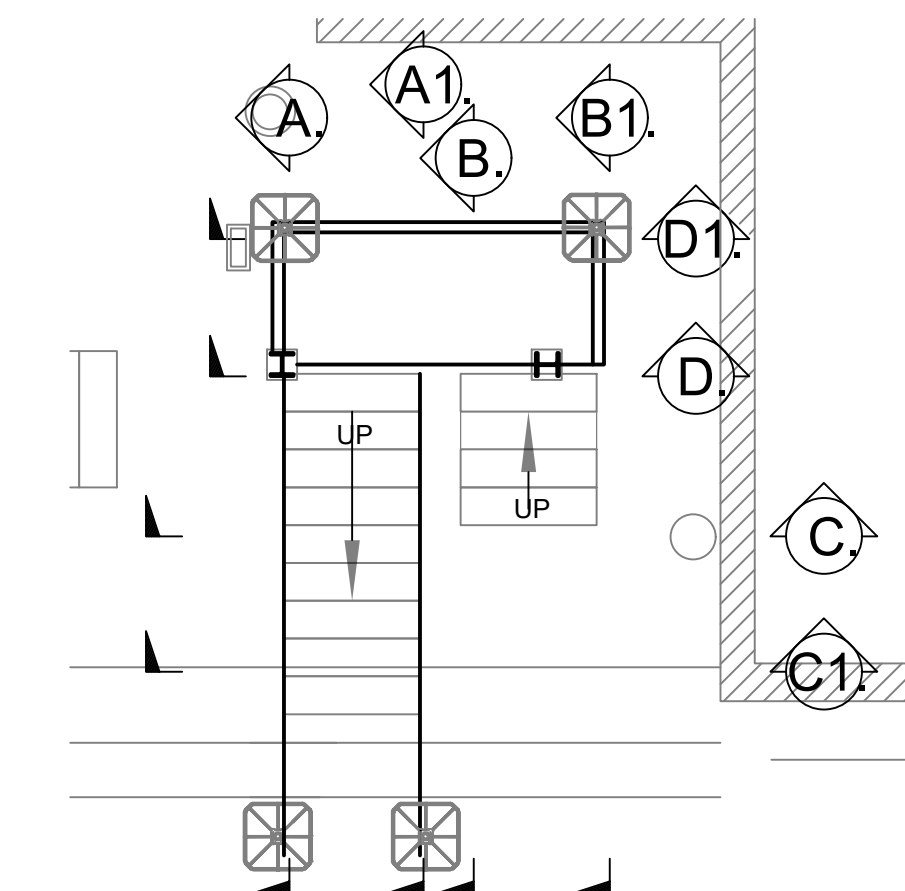


**HIGH LEVEL ROOF PLAN**  
SCALE 1:50

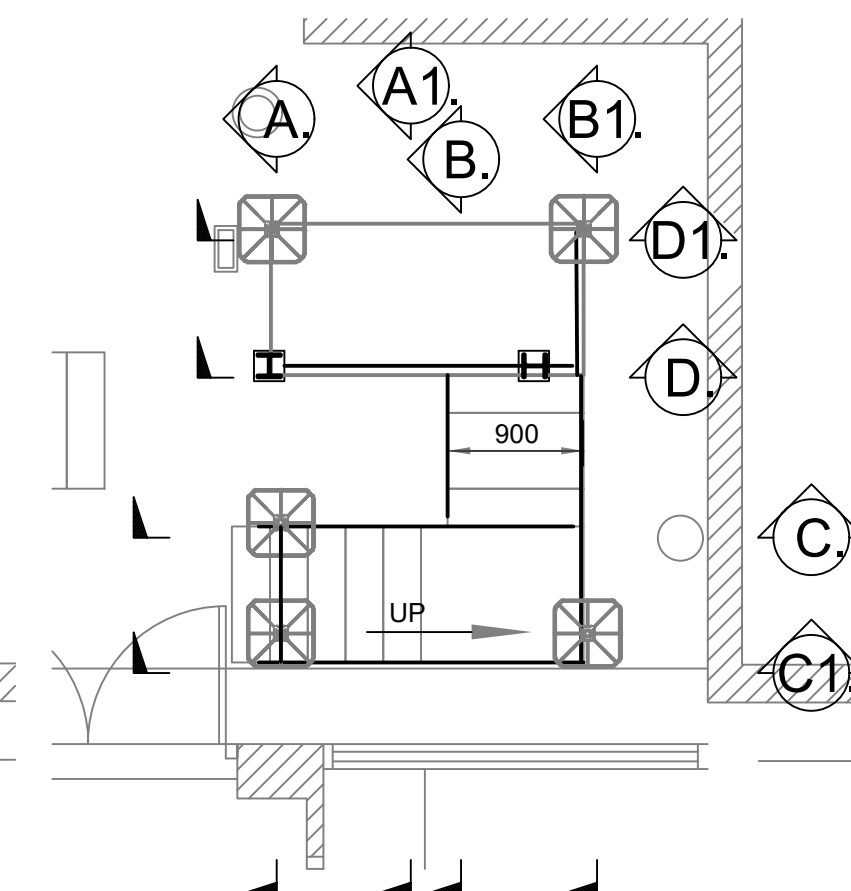

**LOW LEVEL ROOF PLAN**  
SCALE 1:50

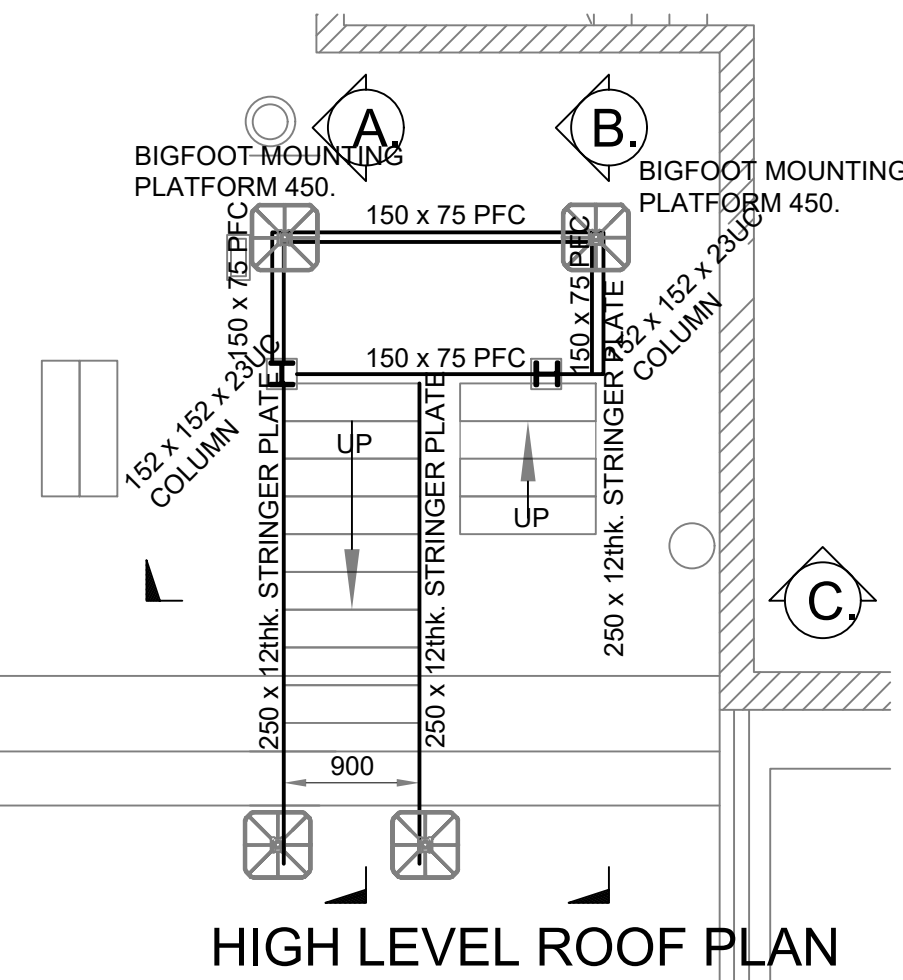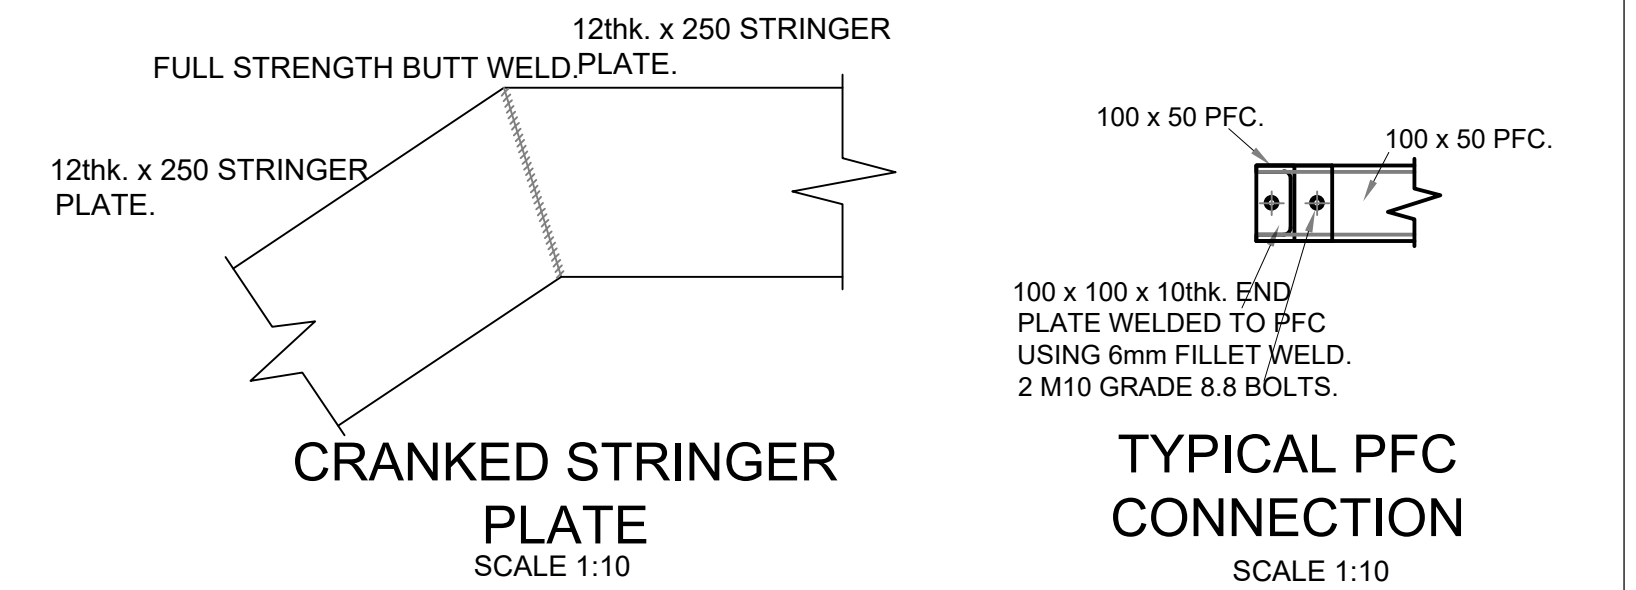


**HIGH LEVEL ROOF PLAN**

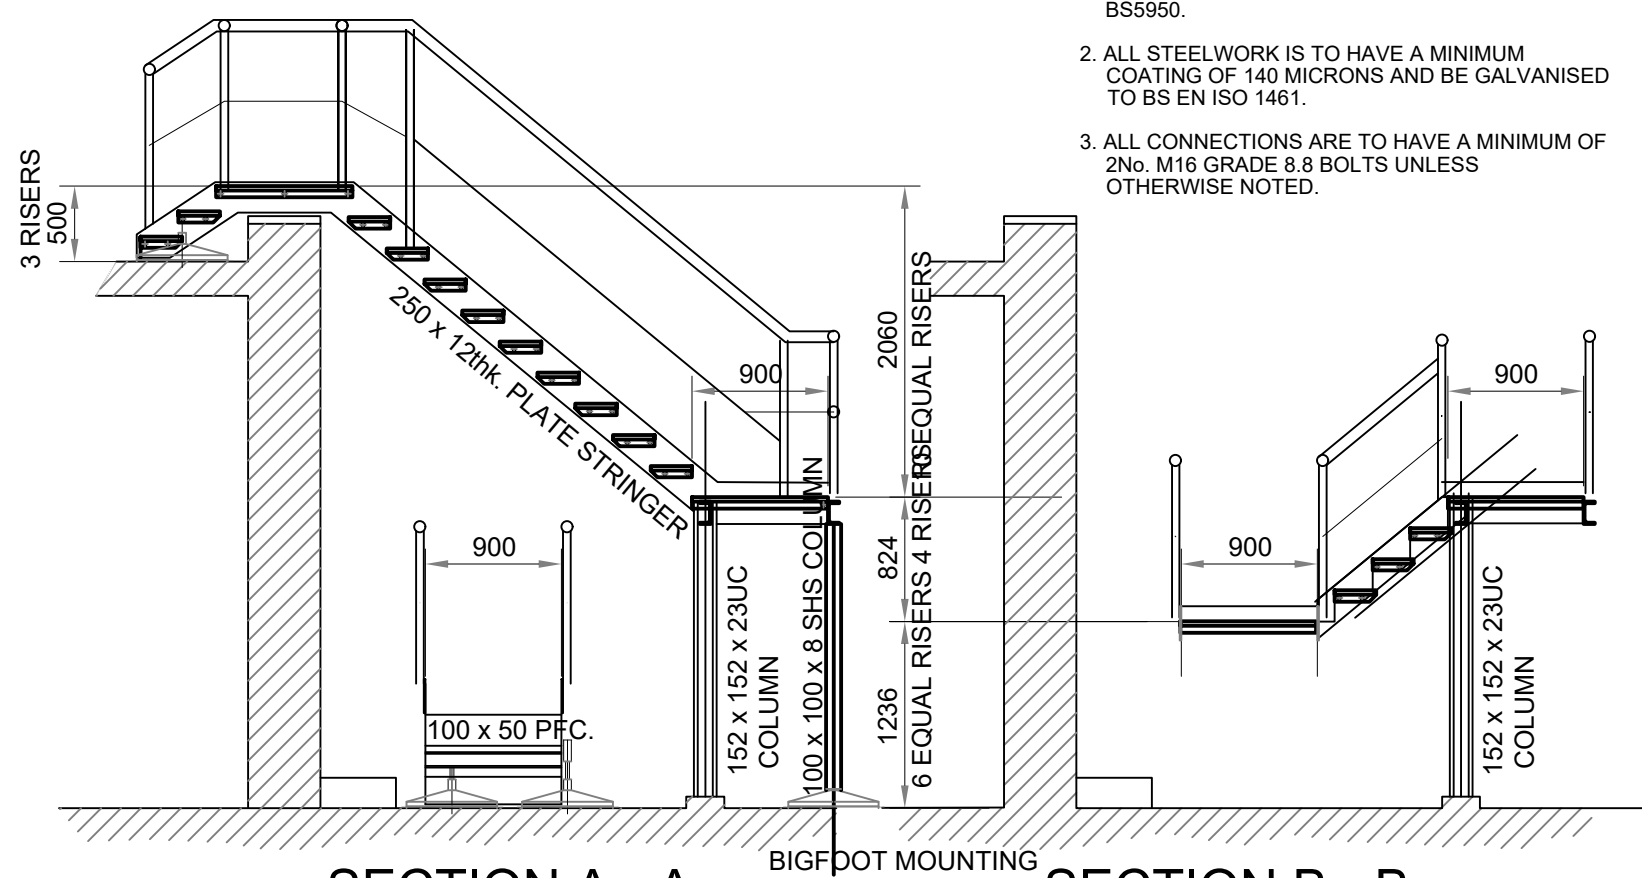


**SECTION A - A.**


**SECTION B - B.**

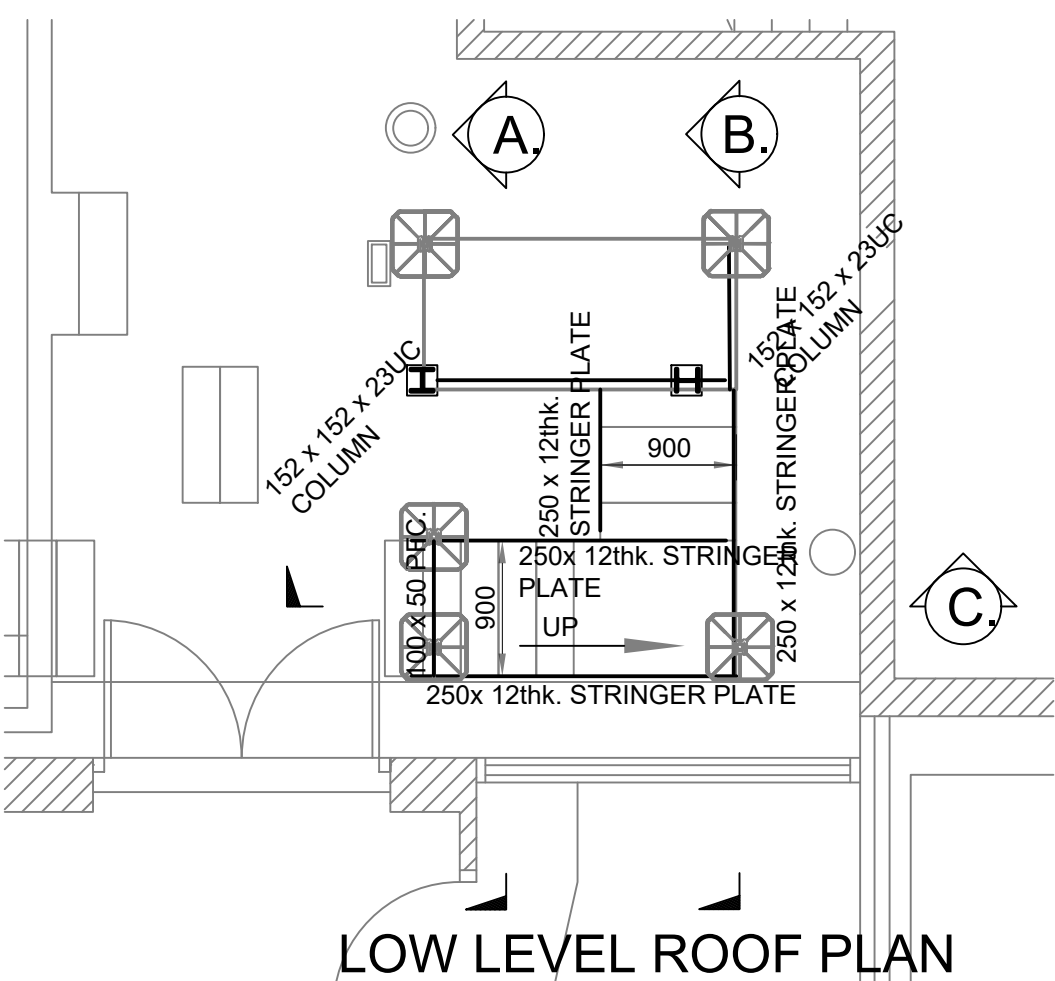


**LOW LEVEL ROOF PLAN**

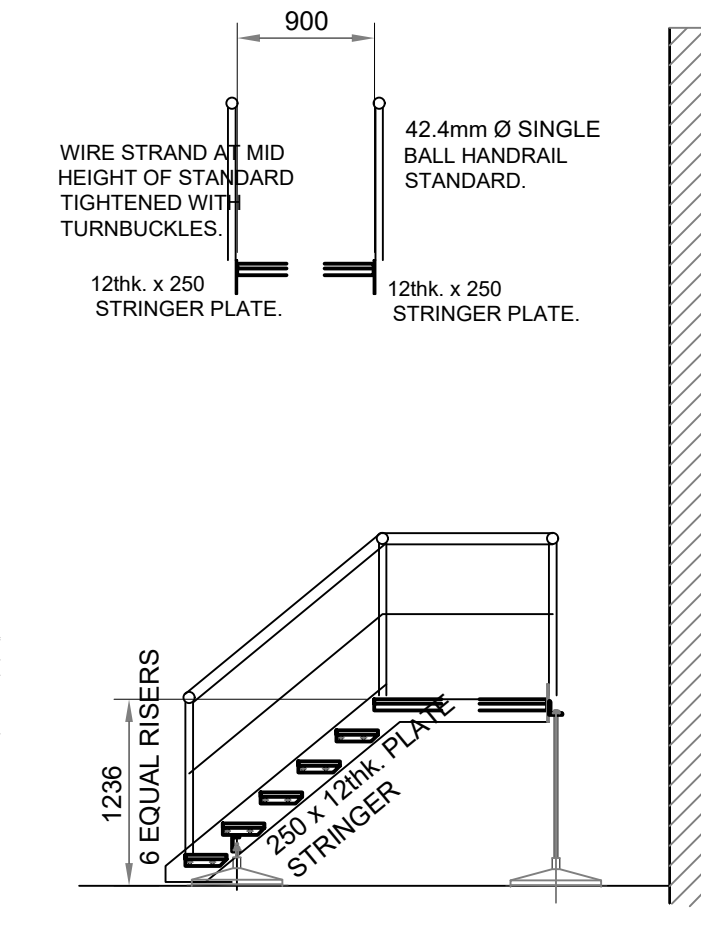


**SECTION C1 - C1.**

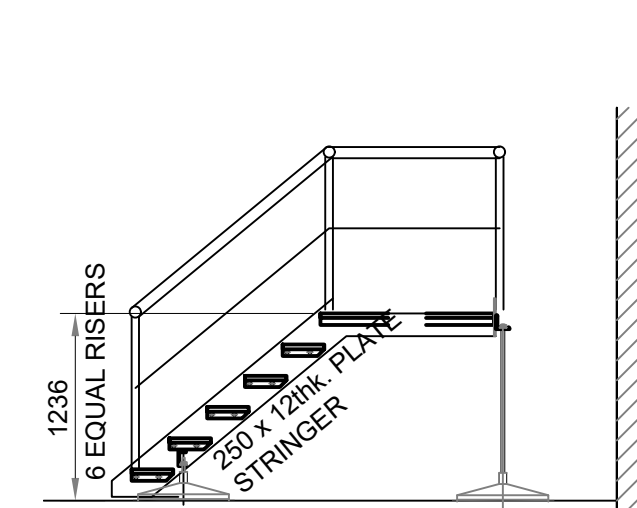


**SECTION C1 - C1.**

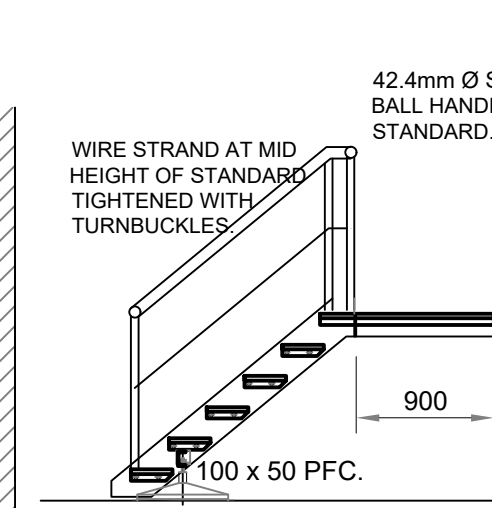


**SECTION C - C.**

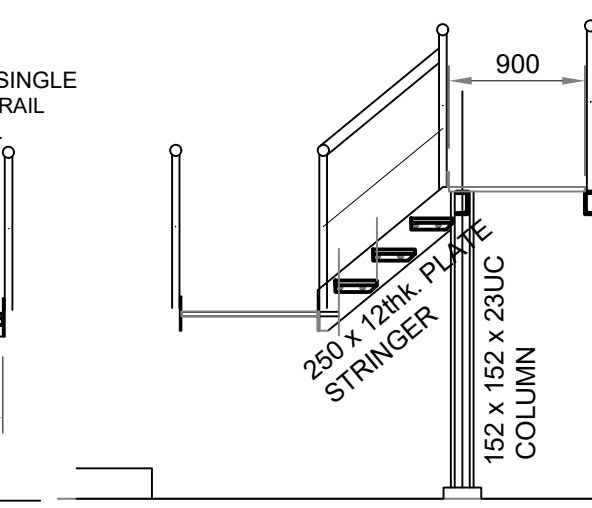


**SECTION B - B.**

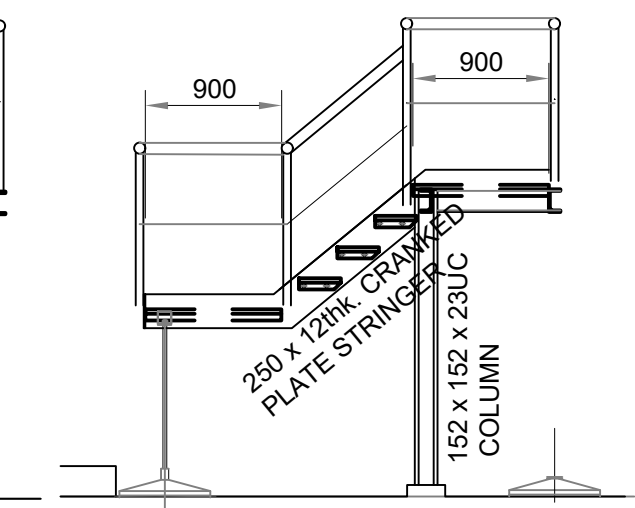


**SECTION B1 - B1.**

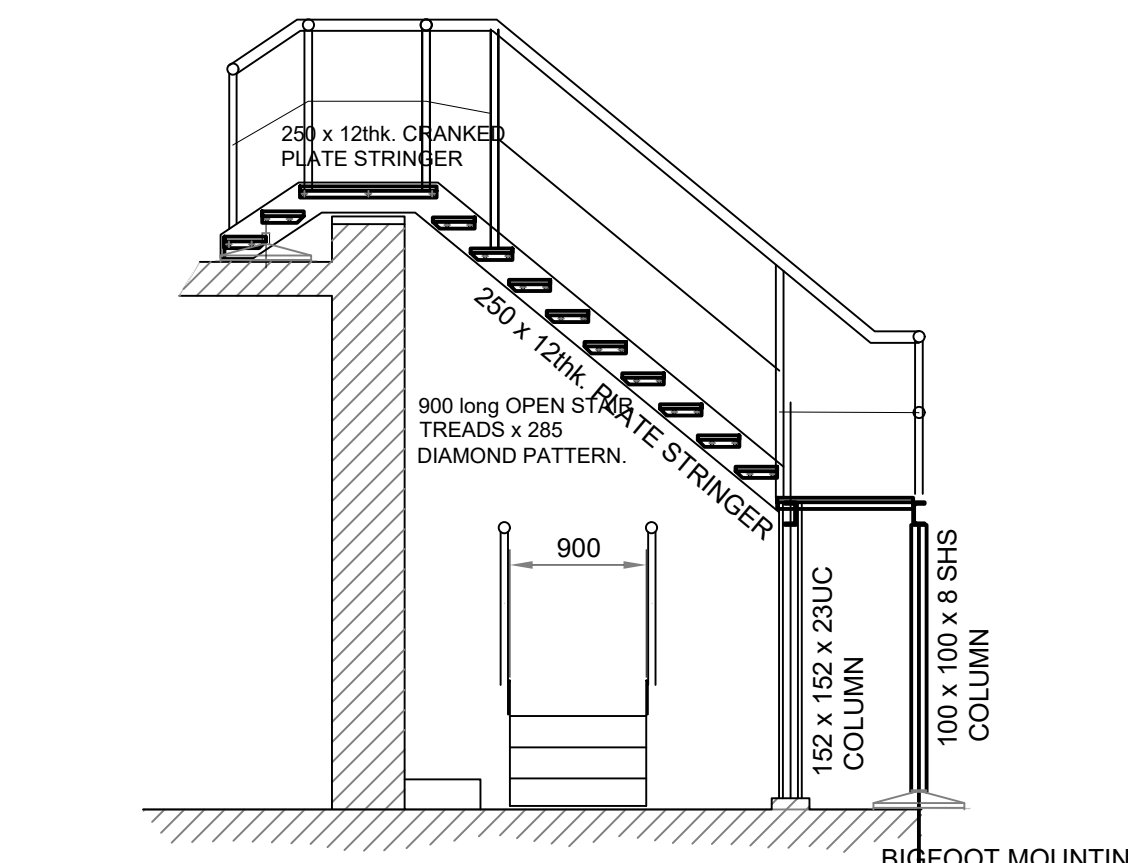

**SECTION A1 - A1.**

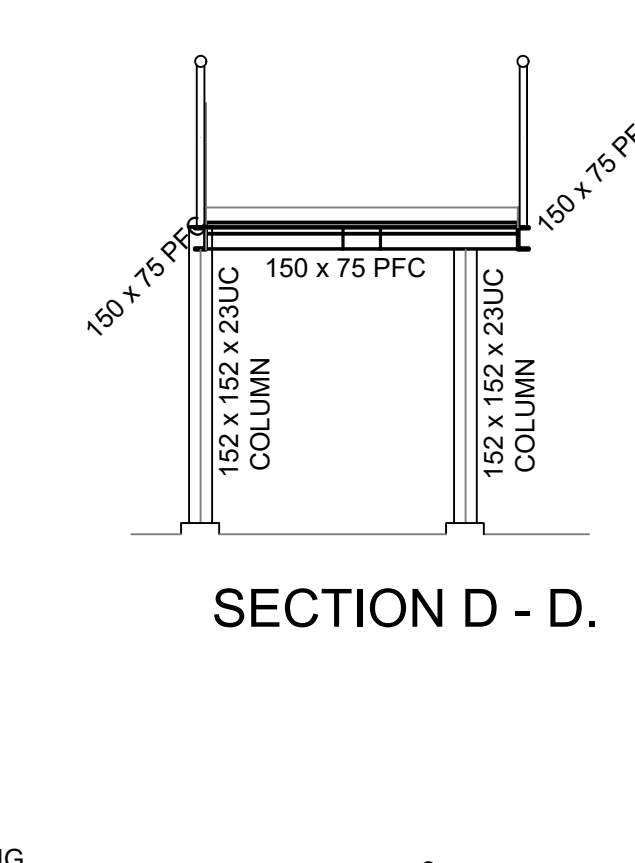

**SECTION D - D.**

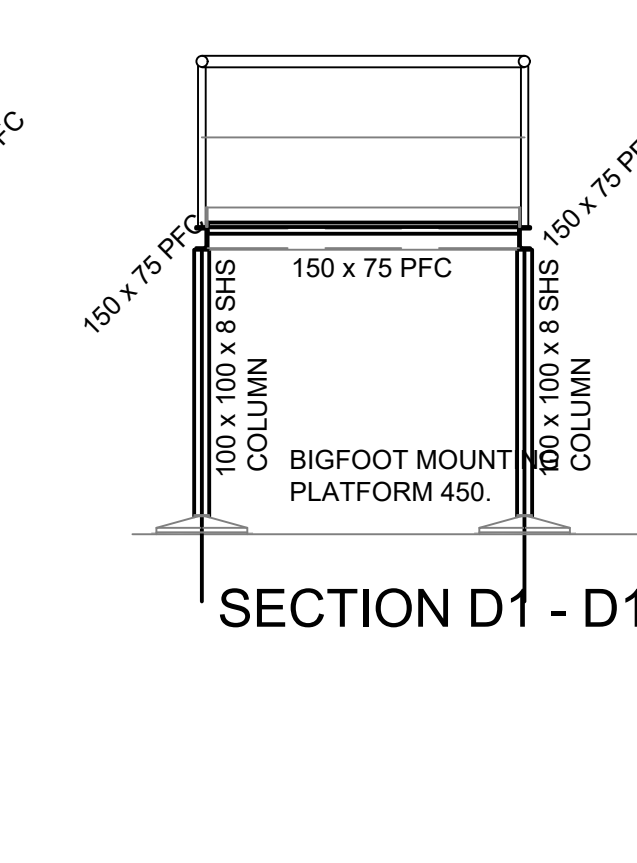

**SECTION D1 - D1.**

**PLANNING APPLICATION**



University College London  
38-50, Bedford Square, London WC1H 9BT

Project Officer : Name  
Tel : 020 7679 x  
Fax : 020 7813 0524  
Email : @ucl.ac.uk

Drawn: Name  
Date:  
Scale: 1:50 / as indicated @ A1  
PROJECT No.

**Christopher Ingold Building**

**PROPOSED NEW ACCESS**  
**STAIRCASE**

**Plan, Sections & Details**

DWG. NO. **067-M01-001**

rev