

5.0 PLANNING  
DRAWINGS


5.0	CONTEXT PLAN
5.1	SITE LOCATION PLAN
5.2	EXISTING STREET ELEVATION
5.3	EXISTING ELEVATION
5.4	EXISTING SITE PLAN
5.5	EXISTING PLAN
5.6	PROPOSED STREET ELEVATION
5.3	PROPOSED ELEVATION
5.4	PROPOSED SITE PLAN
5.5	PROPOSED PLAN




This drawing is copyright Piercy&Company. Do not scale from this drawing. All dimensions and levels to be checked on site by the contractor and such dimensions to be his responsibility. Report all drawing errors, omissions and discrepancies to the architect.

**DISCLAIMER**  
This document may be issued in an editable digital CAD format to enable others to use it as background information to make alterations and/or additions. In that instance the file will be accompanied by a PDF version as a record of the original file. It is for those parties making such alterations and/or additions to ensure that they make use of current background information.

Piercy&Company accepts no liability for either: any such alterations and/or additions to the background information by others; or any other changes made by others to the architectural content of the background information itself.

 

**STATUS**  
**FOR PLANNING**

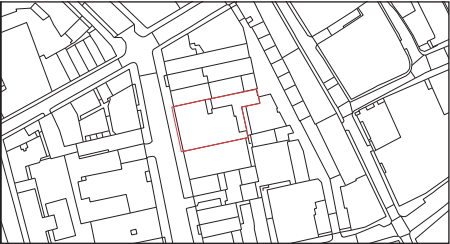

**PROJECT NUMBER**  
13551  
**PROJECT**  
51-53 HATTON GARDEN  
**CLIENT**  
DORRINGTON MIDTOWN LTD  
**DATE**  
15.05.2020  
**DRAWING TITLE**  
SITE LOCATION PLAN 1OF2  
**SCALE**  
1:5000 @ A1 / 1:2500 @ A3  
**DRAWN BY / CHECKED BY / APPROVED BY**  
YH / DC / DC  
**DRAWING NUMBER**  
13551-A-XX-00-01

**Piercy&Company**

The Centro Building  
39 Plender Street  
London NW1 0DT

\*44 (0)20 7424 9611  
info@piercyandco.com  
piercyandco.com

Piercy&Company London Ltd  
Registered in England Company  
Number 3913978 Registered Office  
64 New Cavendish Street London W1G 8TB  
VAT Registration Number 744 0505 56







This drawing is copyright Piercy&Company. Do not scale from this drawing. All dimensions and levels to be checked on site by the contractor and such dimensions to be his responsibility. Report all drawing errors, omissions and discrepancies to the architect.

**DISCLAIMER**  
This document may be issued in an editable digital CAD format to enable others to use it as background information to make alterations and/or additions. In that instance the file will be accompanied by a PDF version as a record of the original file. It is for those parties making such alterations and/or additions to ensure that they make use of current background information.

Piercy&Company accepts no liability for either: any such alterations and/or additions to the background information by others; or any other changes made by others to the architectural content of the background information itself.

 

**STATUS**  
**FOR PLANNING**

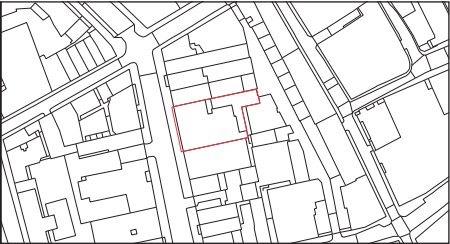

**PROJECT NUMBER**  
**13551**  
**PROJECT**  
**51-53 HATTON GARDEN**  
**CLIENT**  
**DORRINGTON MIDTOWN LTD**  
**DATE**  
**15.05.2020**  
**DRAWING TITLE**  
**SITE LOCATION PLAN 20F2**  
**SCALE**  
**1:2500 @ A1 / 1:1250 @ A3**  
**DRAWN BY / CHECKED BY / APPROVED BY**  
**YH / DC / DC**  
**DRAWING NUMBER**  
**13551-A-XX-00-02**

**Piercy&Company**

The Centro Building  
39 Plender Street  
London NW1 0DT

\*44 (0)20 7424 9611  
info@piercyandco.com  
piercyandco.com

Piercy&Company London Ltd  
Registered in England Company  
Number 3913978 Registered Office  
64 New Cavendish Street London W1G 8TB  
VAT Registration Number 744 0505 56


This drawing is copyright Piercy&Company. Do not scale from this drawing. All dimensions and levels to be checked on site by the contractor and such dimensions to be his responsibility. Report all drawing errors, omissions and discrepancies to the architect.

DISCLAIMER  
This document may be issued in an editable digital CAD format to enable others to use it as background information to make alterations and/or additions. In that instance the file will be accompanied by a PDF version as a record of the original file. It is for those parties making such alterations and/or additions to ensure that they make use of current background information.

Piercy&Company accepts no liability for either: any such alterations and/or additions to the background information by others; or any other changes made by others to the architectural content of the background information itself.



STATUS  
FOR PLANNING

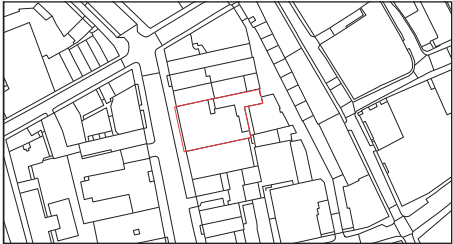

PROJECT NUMBER  
13551  
PROJECT  
51-53 HATTON GARDEN  
CLIENT  
DORRINGTON MIDTOWN LTD  
DATE  
15.05.2020  
DRAWING TITLE  
EXISTING STREET ELEVATION  
SCALE  
1:200 @ A1 / 1:100 @ A3  
DRAWN BY / CHECKED BY / APPROVED BY  
YH / DC / DC  
DRAWING NUMBER  
13551-A-XX-00-03

Piercy&Company

The Centro Building  
39 Plender Street  
London NW1 0DT

\*44 (0)20 7424 9611  
info@piercyandco.com  
piercyandco.com

Piercy&Company London Ltd  
Registered in England Company  
Number 3913978 Registered Office  
64 New Cavendish Street London W1G 8TB  
VAT Registration Number 744 0505 56




5.2 EXISTING STREET ELEVATION 1:200


This drawing is copyright Piercy&Company. Do not scale from this drawing. All dimensions and levels to be checked on site by the contractor and such dimensions to be his responsibility. Report all drawing errors, omissions and discrepancies to the architect.

DISCLAIMER  
This document may be issued in an editable digital CAD format to enable others to use it as background information to make alterations and/or additions. In that instance the file will be accompanied by a PDF version as a record of the original file. It is for those parties making such alterations and/or additions to ensure that they make use of current background information.

Piercy&Company accepts no liability for either: any such alterations and/or additions to the background information by others; or any other changes made by others to the architectural content of the background information itself.

 

STATUS  
FOR PLANNING

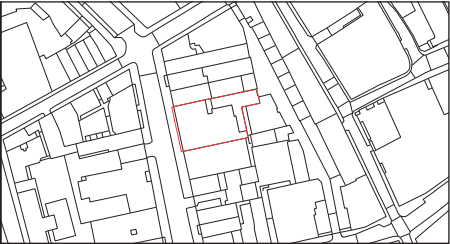


PROJECT NUMBER  
13551  
PROJECT  
51-53 HATTON GARDEN  
CLIENT  
DORRINGTON MIDTOWN LTD  
DATE  
15.05.2020  
DRAWING TITLE  
EXISTING ELEVATION  
SCALE  
1:150 @ A1 / 1:75 @ A3  
DRAWN BY / CHECKED BY / APPROVED BY  
YH / DC / DC  
DRAWING NUMBER  
13551-A-XX-00-04

Piercy&Company


The Centro Building  
39 Plender Street  
London NW1 0DT

\*44 (0)20 7424 9611  
info@piercyandco.com  
piercyandco.com

Piercy&Company London Ltd  
Registered in England Company  
Number 3913978 Registered Office  
64 New Cavendish Street London W1G 8TB  
VAT Registration Number 744 0505 56

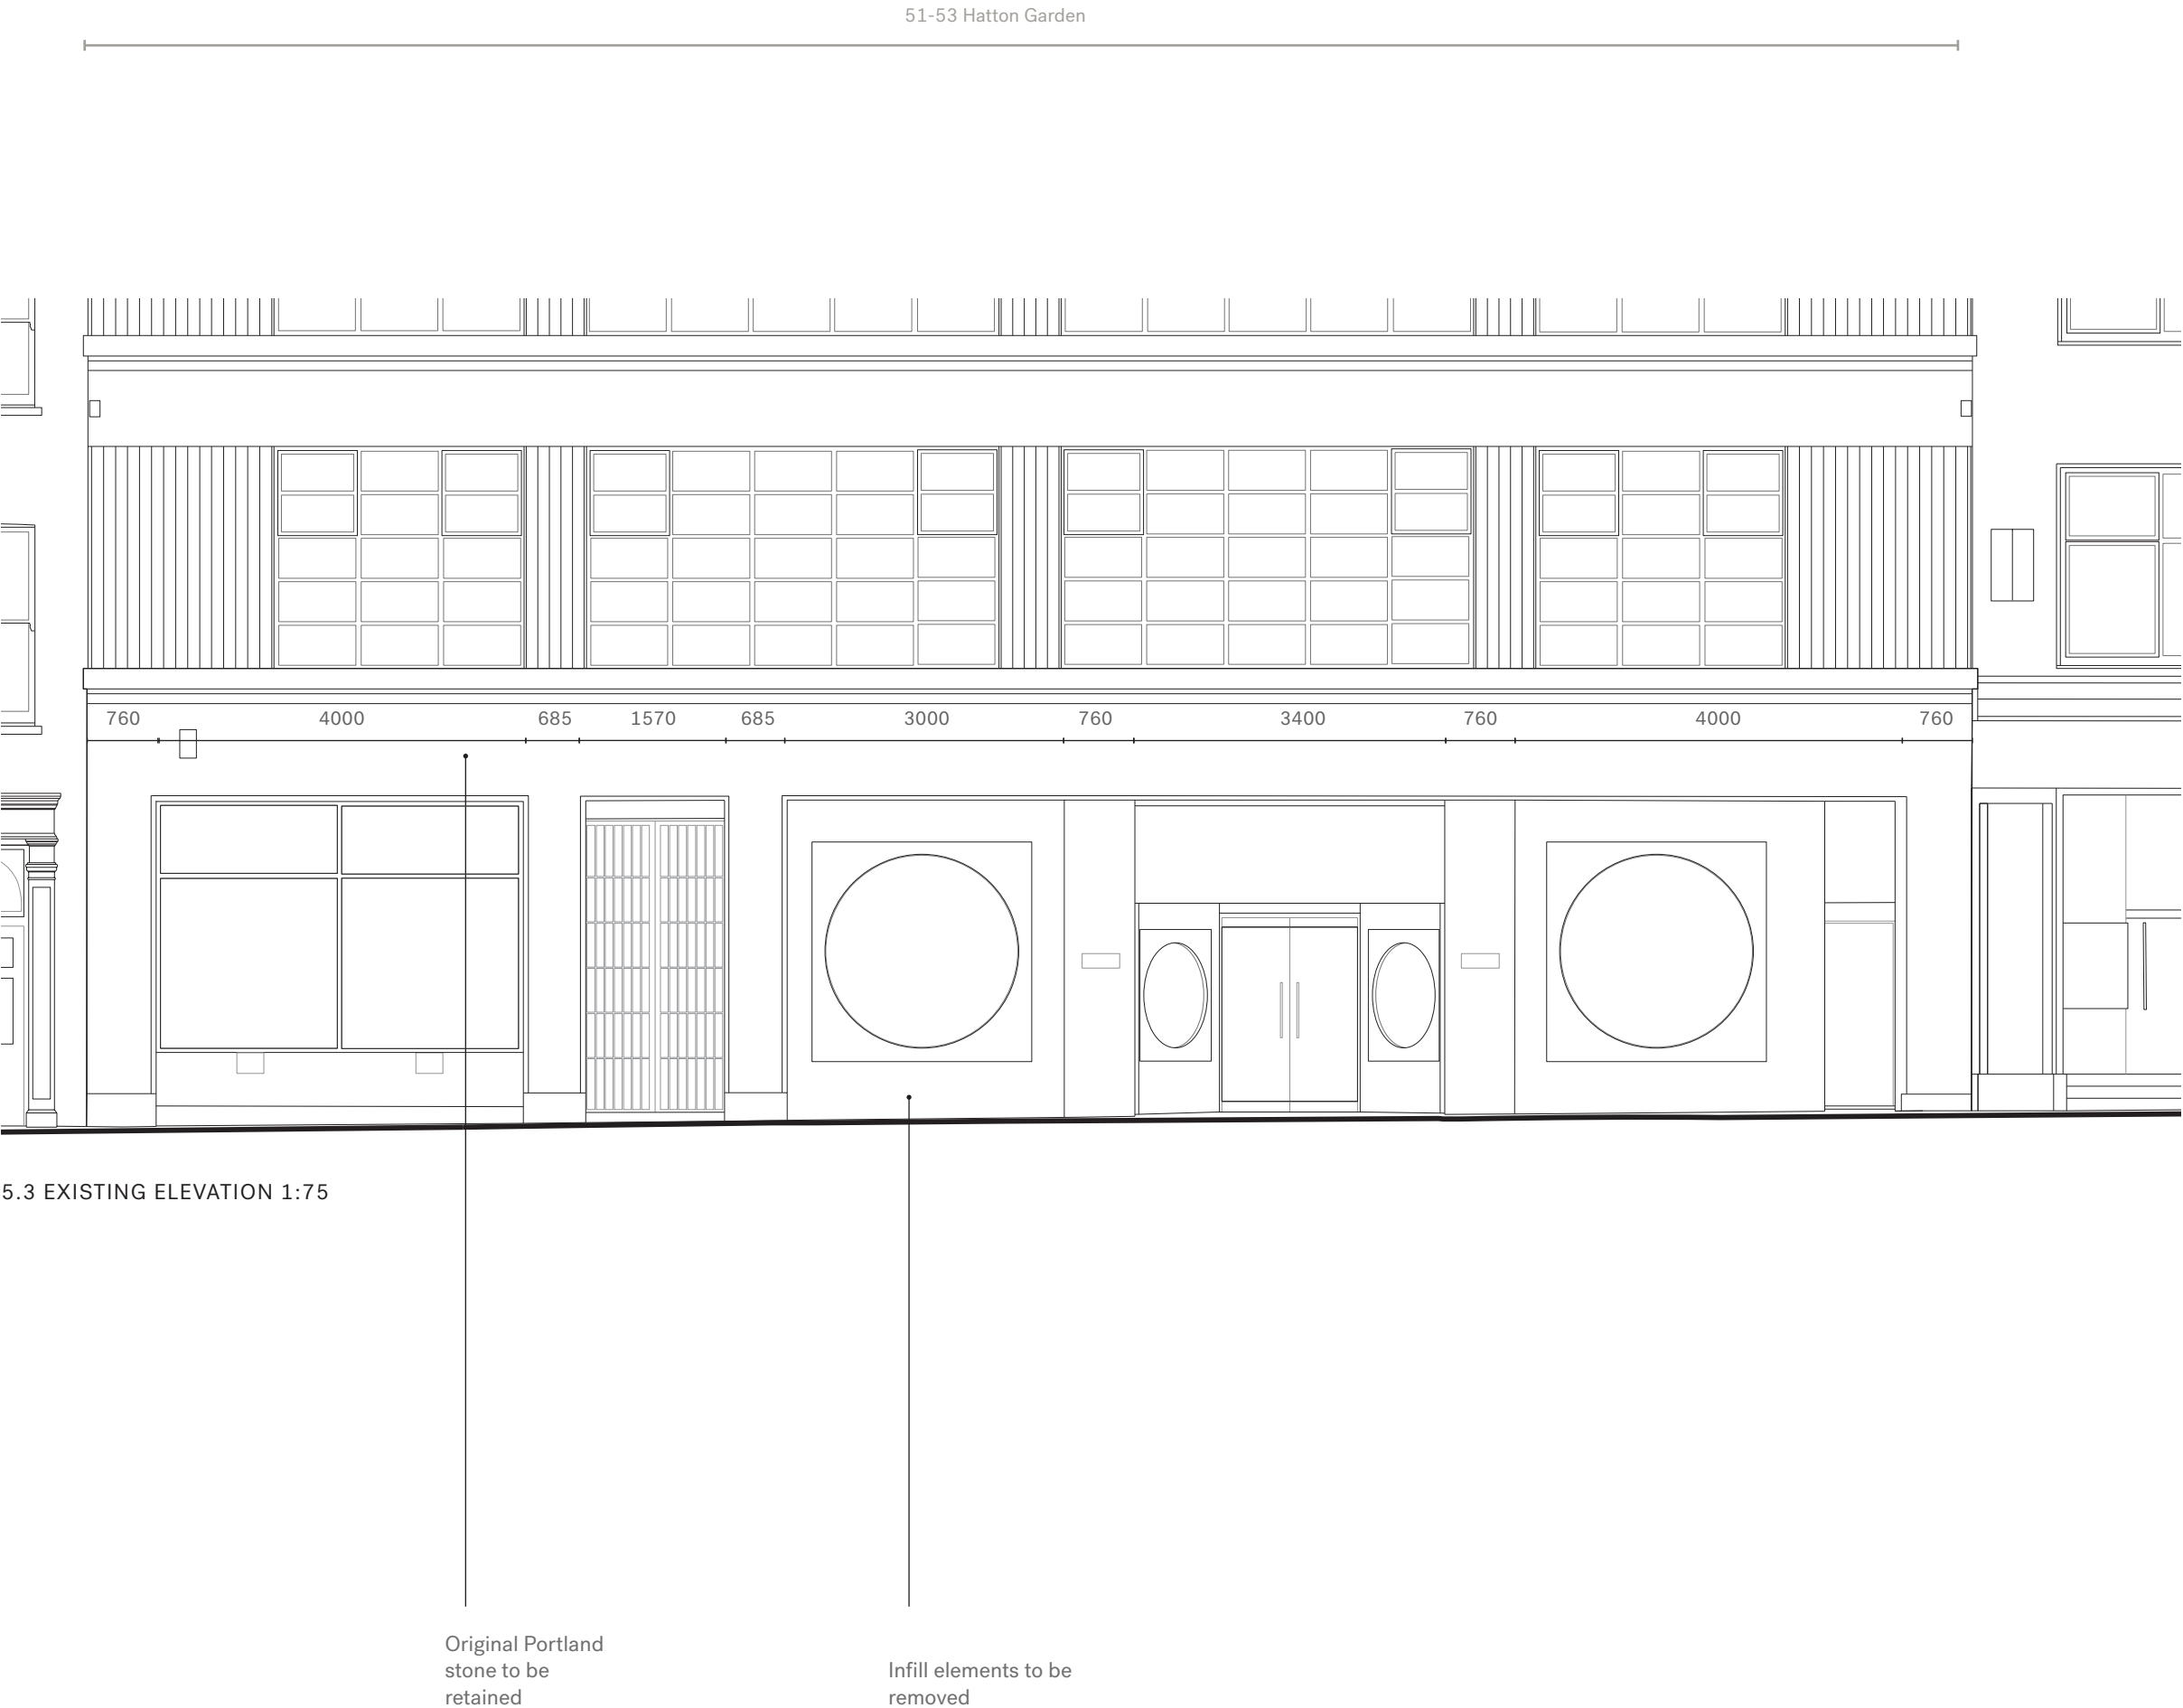


5.3 EXISTING ELEVATION 1:75

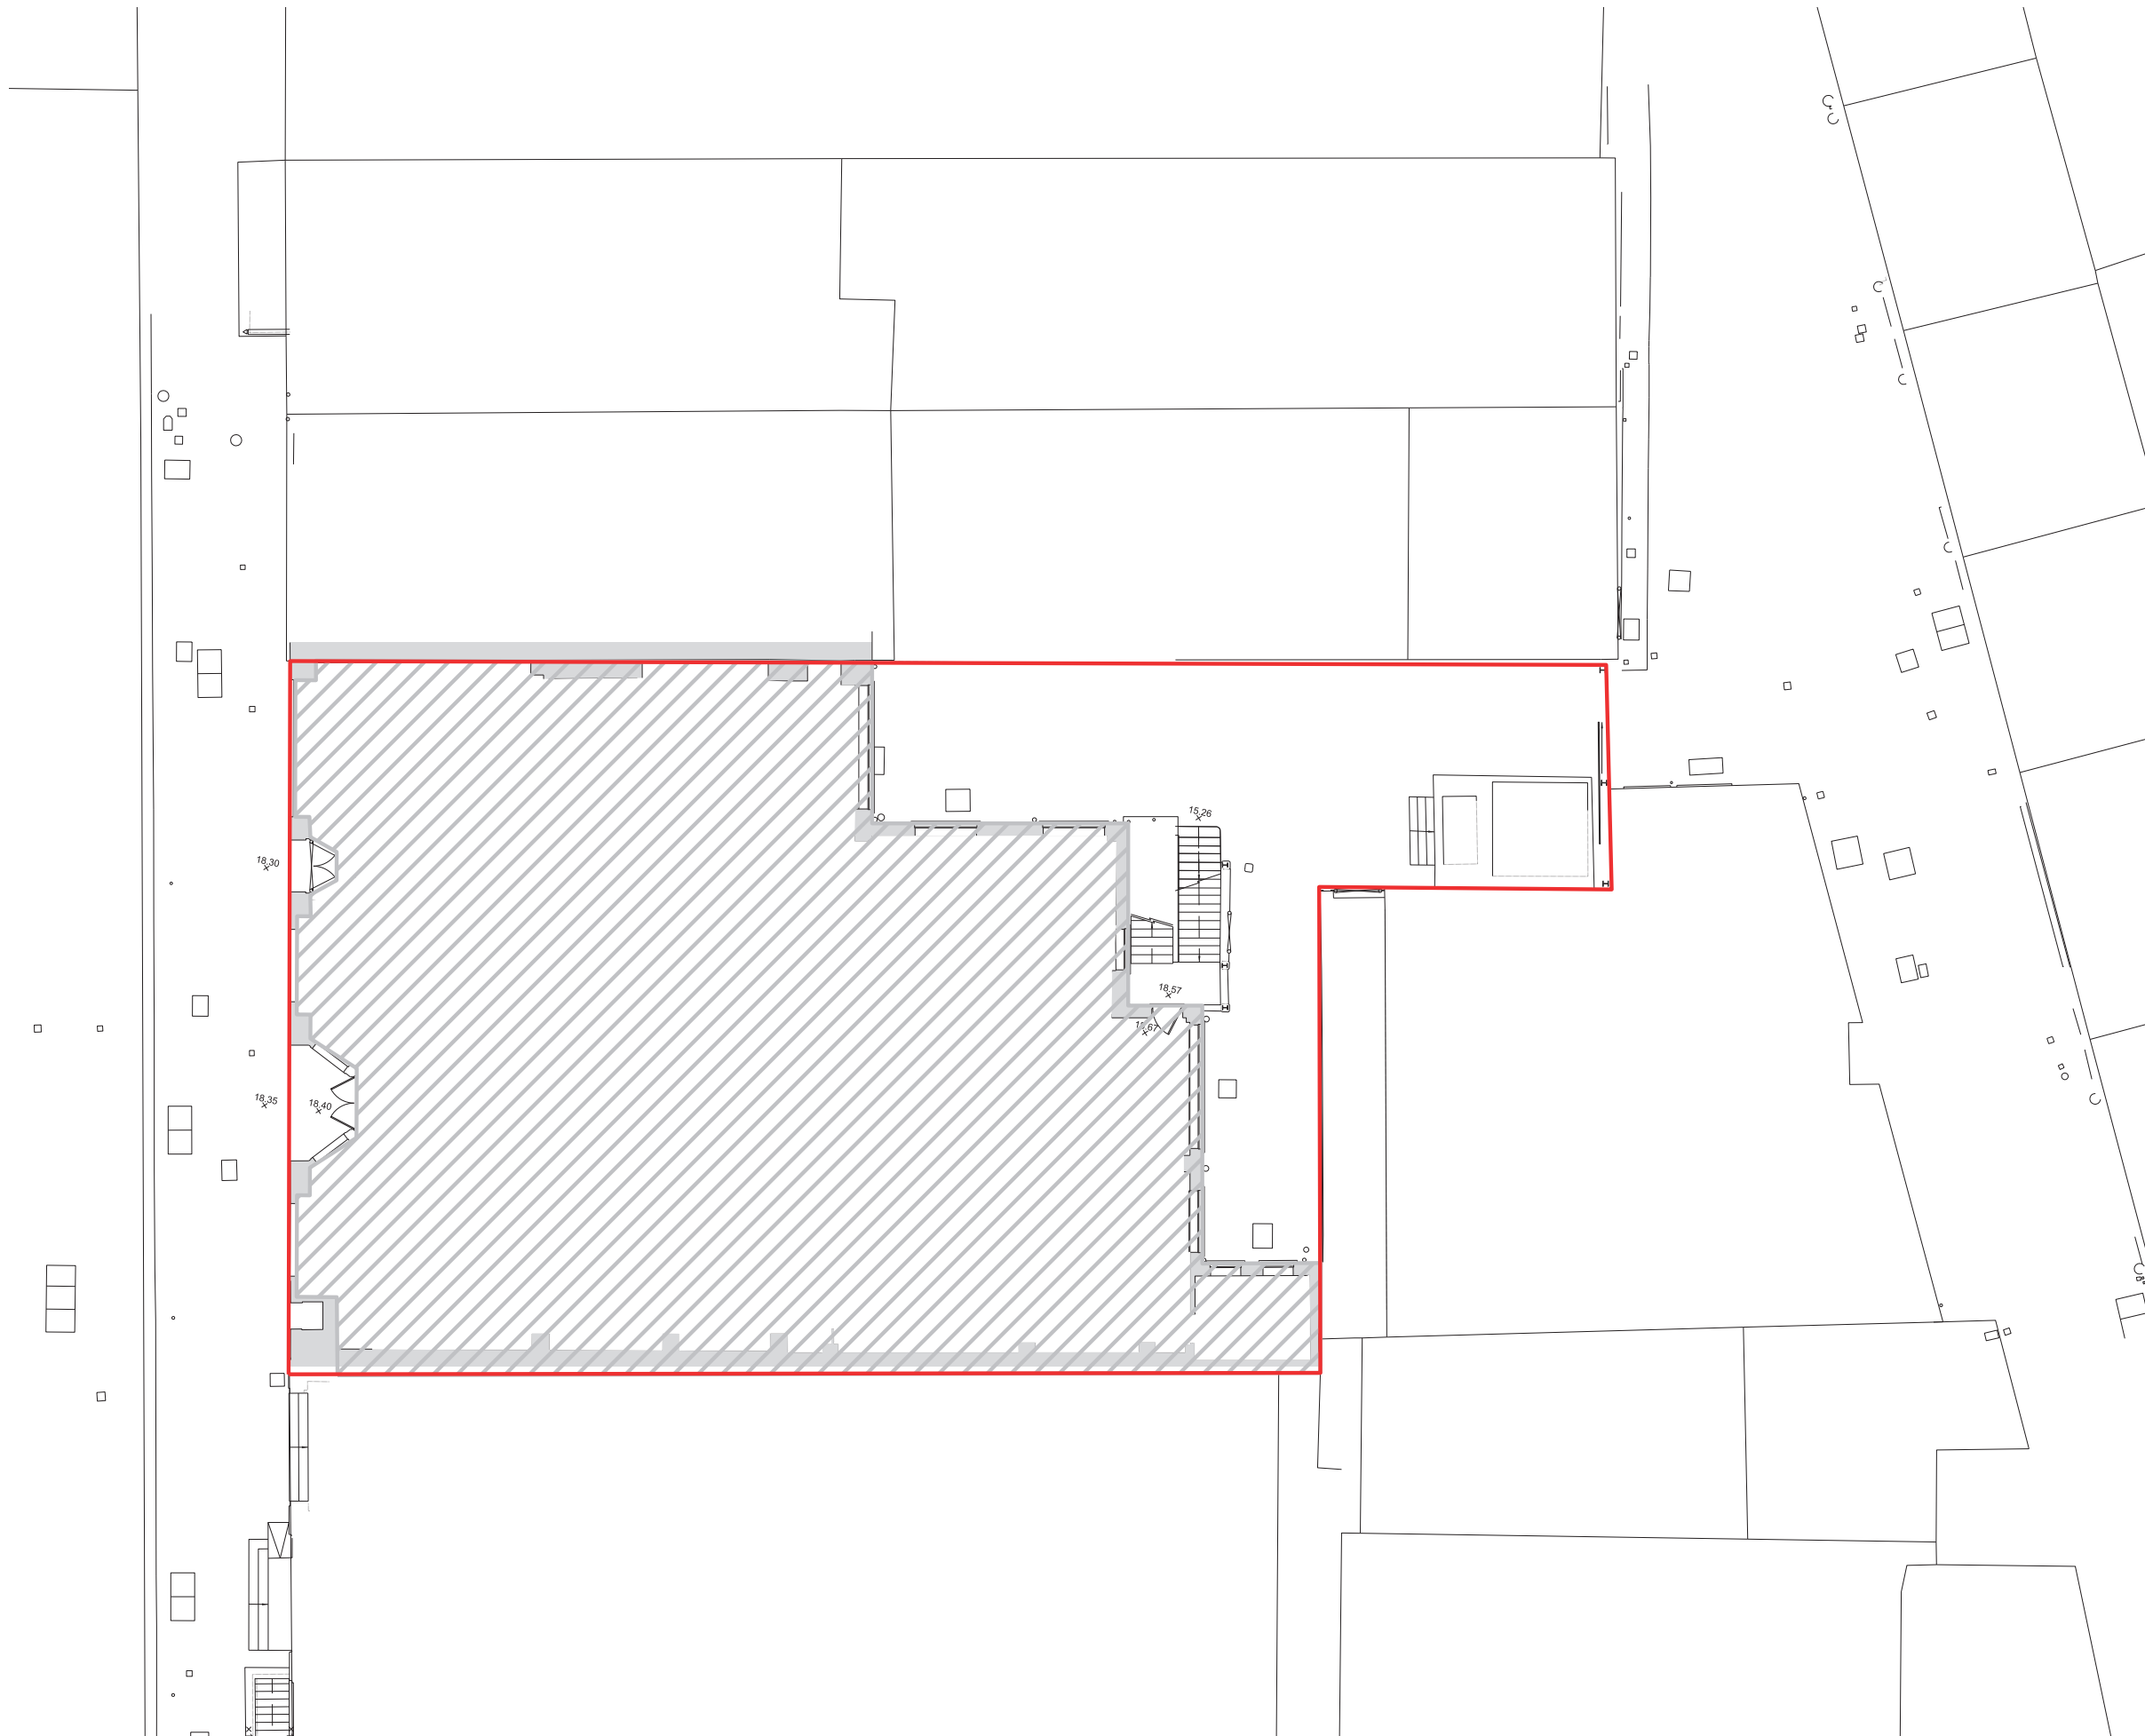


This drawing is copyright Piercy&Company. Do not scale from this drawing. All dimensions and levels to be checked on site by the contractor and such dimensions to be his responsibility. Report all drawing errors, omissions and discrepancies to the architect.

**DISCLAIMER**  
This document may be issued in an editable digital CAD format to enable others to use it as background information to make alterations and/or additions. In that instance the file will be accompanied by a PDF version as a record of the original file. It is for those parties making such alterations and/or additions to ensure that they make use of current background information.

Piercy&Company accepts no liability for either: any such alterations and/or additions to the background information by others; or any other changes made by others to the architectural content of the background information itself.

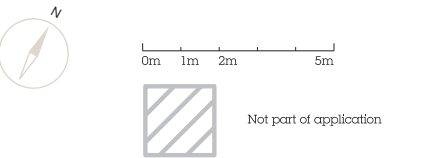

**STATUS**  
**FOR PLANNING**

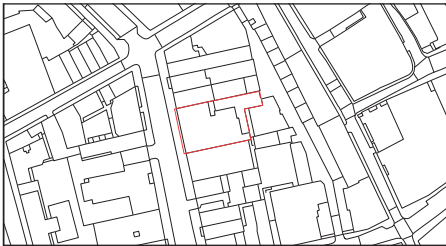

**PROJECT NUMBER**  
**13551**  
**PROJECT**  
**51-53 HATTON GARDEN**  
**CLIENT**  
**DORRINGTON MIDTOWN LTD**  
**DATE**  
**15.05.2020**  
**DRAWING TITLE**  
**EXISTING SITE PLAN**  
**SCALE**  
**1:200 @ A1 / 1:100 @ A3**  
**DRAWN BY / CHECKED BY / APPROVED BY**  
**YH / DC / DC**  
**DRAWING NUMBER**  
**13551-A-XX-00-05**



**Piercy&Company**

The Centro Building  
39 Plender Street  
London NW1 0DT

+44 (0)20 7424 9611  
info@piercyandco.com  
piercyandco.com

Piercy&Company London Ltd  
Registered in England Company  
Number 3913978 Registered Office  
64 New Cavendish Street London W1G 8TB  
VAT Registration Number 744 0505 56

5.4 EXISTING SITE PLAN 1:100

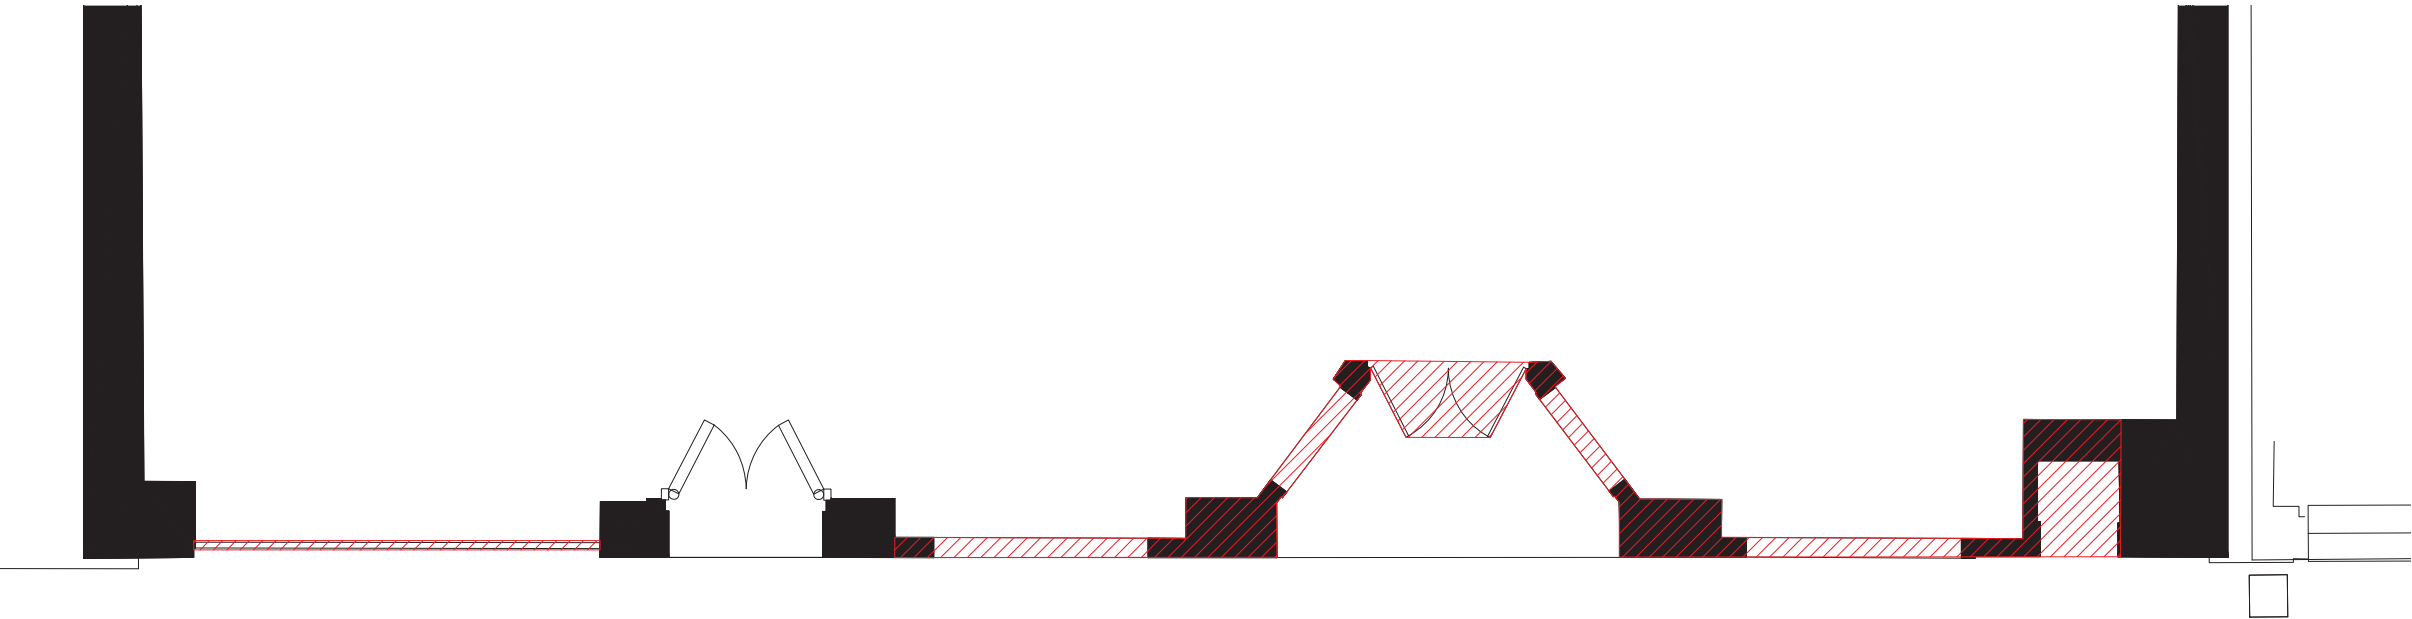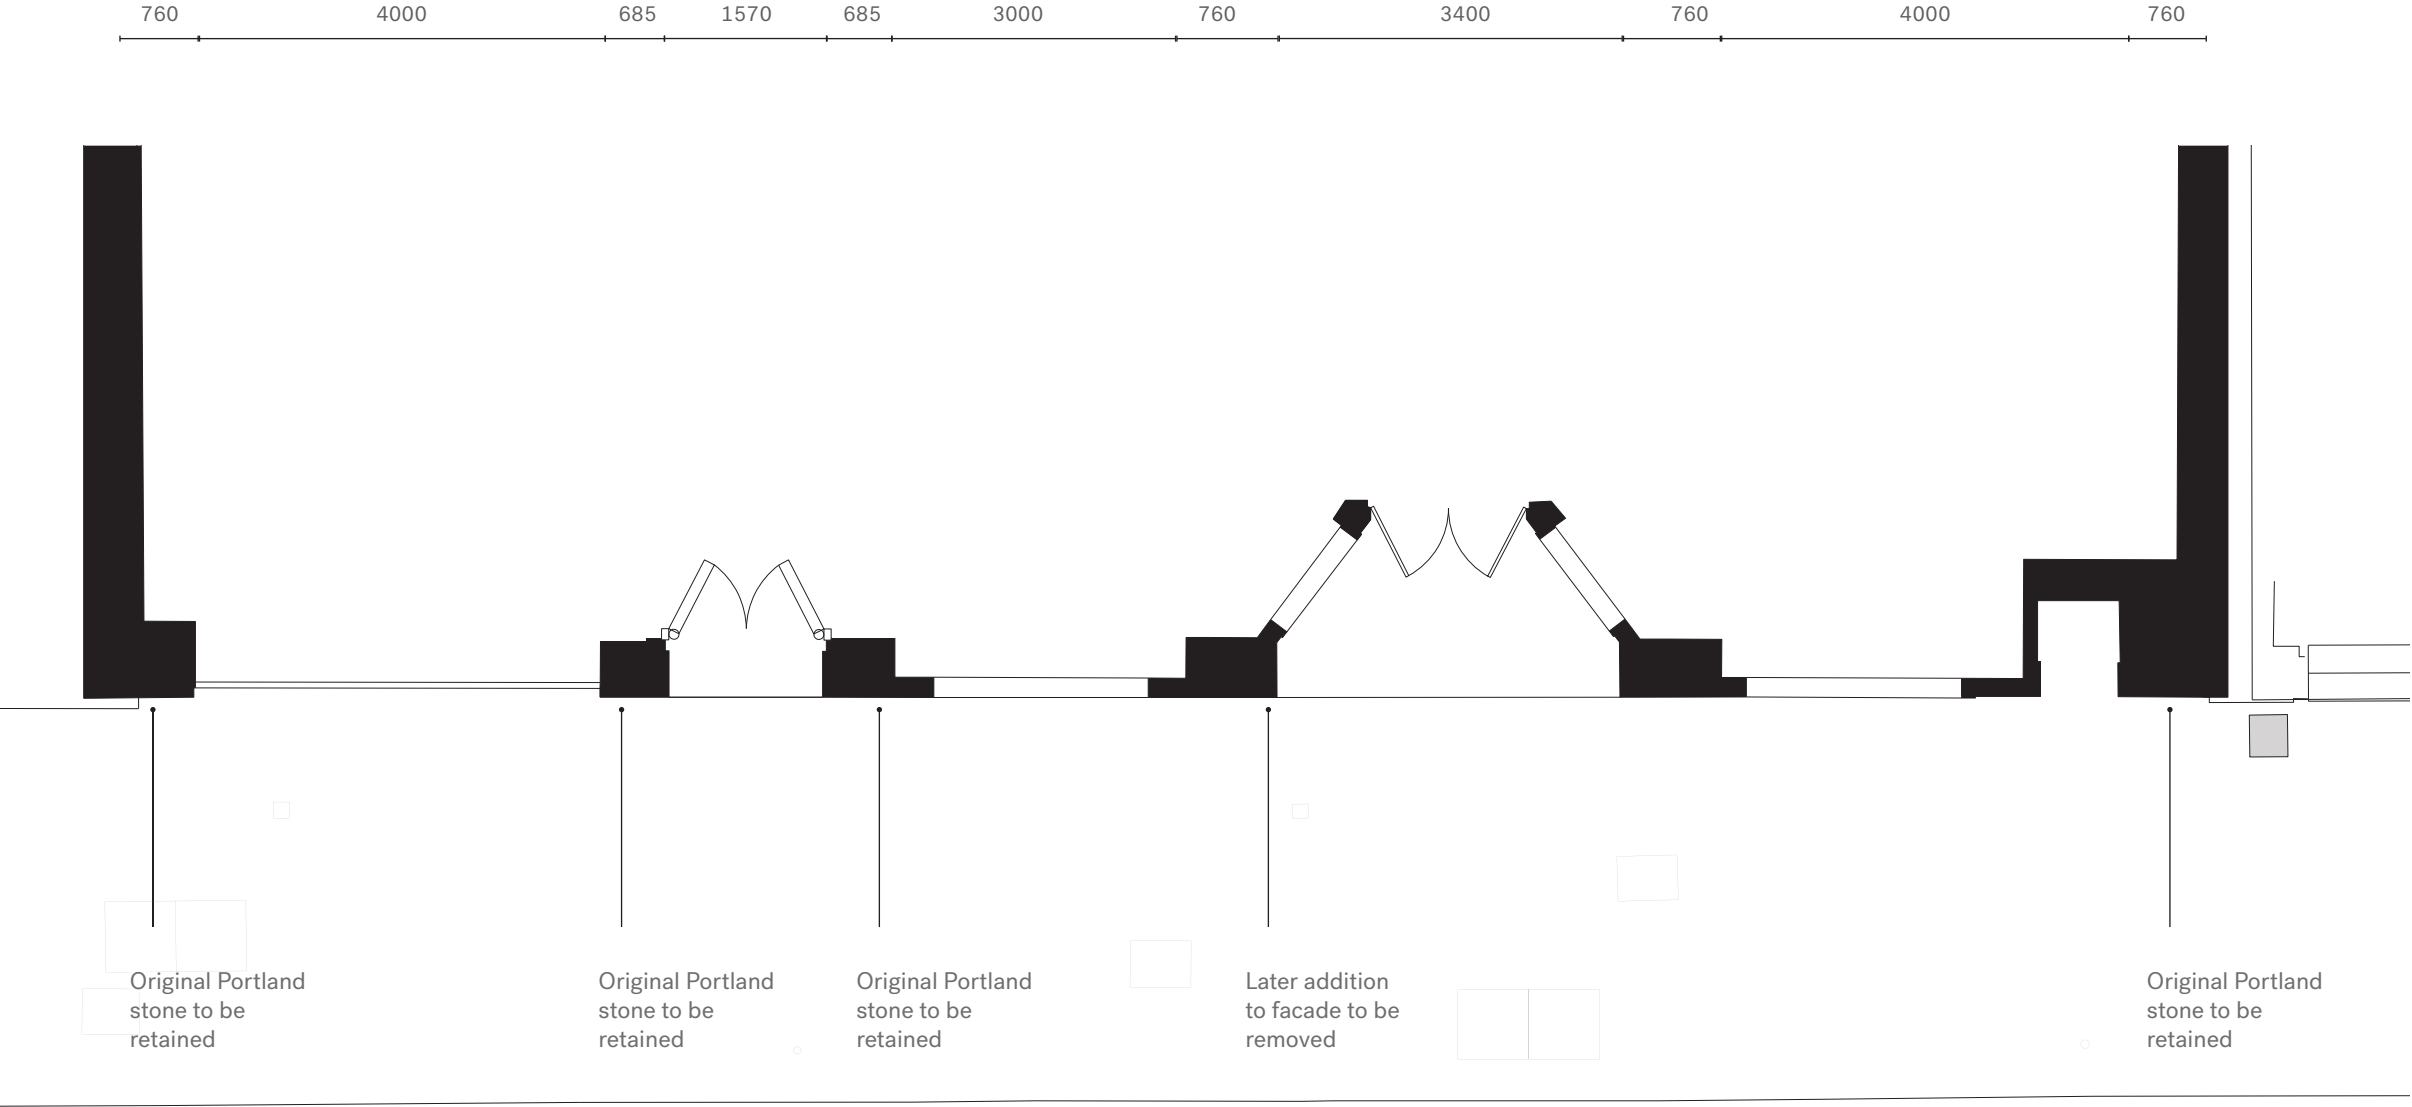


5.5 EXISTING PLAN 1:75


This drawing is copyright Piercy&Company. Do not scale from this drawing. All dimensions and levels to be checked on site by the contractor and such dimensions to be his responsibility. Report all drawing errors, omissions and discrepancies to the architect.

**DISCLAIMER**  
This document may be issued in an editable digital CAD format to enable others to use it as background information to make alterations and/or additions. In that instance the file will be accompanied by a PDF version as a record of the original file. It is for those parties making such alterations and/or additions to ensure that they make use of current background information.

Piercy&Company accepts no liability for either: any such alterations and/or additions to the background information by others; or any other changes made by others to the architectural content of the background information itself.

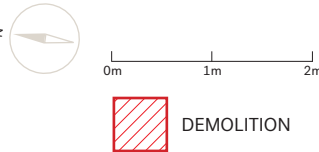

STATUS  
FOR PLANNING

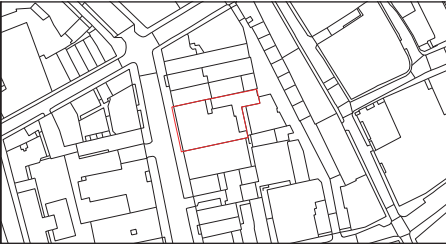

PROJECT NUMBER  
13551  
PROJECT  
51-53 HATTON GARDEN  
CLIENT  
DORRINGTON MIDTOWN LTD  
DATE  
15.05.2020  
DRAWING TITLE  
EXISTING PLAN  
SCALE  
1:150 @ A1 / 1:75 @ A3  
DRAWN BY / CHECKED BY / APPROVED BY  
YH / DC / DC  
DRAWING NUMBER  
13551-A-XX-00-06

**Piercy&Company**

The Centro Building  
39 Plender Street  
London NW1 0DT

+44 (0)20 7424 9611  
info@piercyandco.com  
piercyandco.com


Piercy&Company London Ltd  
Registered in England Company  
Number 3913978 Registered Office  
64 New Cavendish Street London W1G 8TB  
VAT Registration Number 744 0505 56




This drawing is copyright Piercy&Company. Do not scale from this drawing. All dimensions and levels to be checked on site by the contractor and such dimensions to be his responsibility. Report all drawing errors, omissions and discrepancies to the architect.

DISCLAIMER  
This document may be issued in an editable digital CAD format to enable others to use it as background information to make alterations and/or additions. In that instance the file will be accompanied by a PDF version as a record of the original file. It is for those parties making such alterations and/or additions to ensure that they make use of current background information.

Piercy&Company accepts no liability for either: any such alterations and/or additions to the background information by others; or any other changes made by others to the architectural content of the background information itself.

 

STATUS  
FOR PLANNING

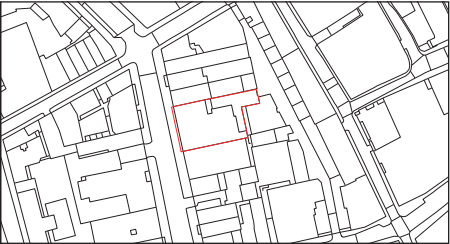

PROJECT NUMBER  
13551  
PROJECT  
51-53 HATTON GARDEN  
CLIENT  
DORRINGTON MIDTOWN LTD  
DATE  
15.05.2020  
DRAWING TITLE  
PROPOSED STREET ELEVATION  
SCALE  
1:200 @ A1 / 1:100 @ A3  
DRAWN BY / CHECKED BY / APPROVED BY  
YH / DC / DC  
DRAWING NUMBER  
13551-A-XX-00-07

Piercy&Company

The Centro Building  
39 Plender Street  
London NW1 0DT

\*44 (0)20 7424 9611  
info@piercyandco.com  
piercyandco.com

Piercy&Company London Ltd  
Registered in England Company  
Number 3913978 Registered Office  
64 New Cavendish Street London W1G 8TB  
VAT Registration Number 744 0505 56




5.6 PROPOSED STREET ELEVATION 1:200




This drawing is copyright Piercy&Company. Do not scale from this drawing. All dimensions and levels to be checked on site by the contractor and such dimensions to be his responsibility. Report all drawing errors, omissions and discrepancies to the architect.

DISCLAIMER  
This document may be issued in an editable digital CAD format to enable others to use it as background information to make alterations and/or additions. In that instance the file will be accompanied by a PDF version as a record of the original file. It is for those parties making such alterations and/or additions to ensure that they make use of current background information.

Piercy&Company accepts no liability for either: any such alterations and/or additions to the background information by others; or any other changes made by others to the architectural content of the background information itself.

 

STATUS  
FOR PLANNING

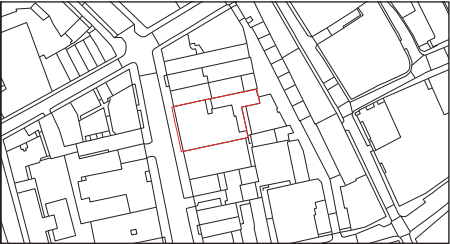


PROJECT NUMBER  
13551  
PROJECT  
51-53 HATTON GARDEN  
CLIENT  
DORRINGTON MIDTOWN LTD  
DATE  
15.05.2020  
DRAWING TITLE  
PROPOSED ELEVATION  
SCALE  
1:150 @ A1 / 1:75 @ A3  
DRAWN BY / CHECKED BY / APPROVED BY  
YH / DC / DC  
DRAWING NUMBER  
13551-A-XX-00-08


Piercy&Company

The Centro Building  
39 Plender Street  
London NW1 0DT

\*44 (0)20 7424 9611  
info@piercyandco.com  
piercyandco.com

Piercy&Company London Ltd  
Registered in England Company  
Number 3913978 Registered Office  
64 New Cavendish Street London W1G 8TB  
VAT Registration Number 744 0505 56

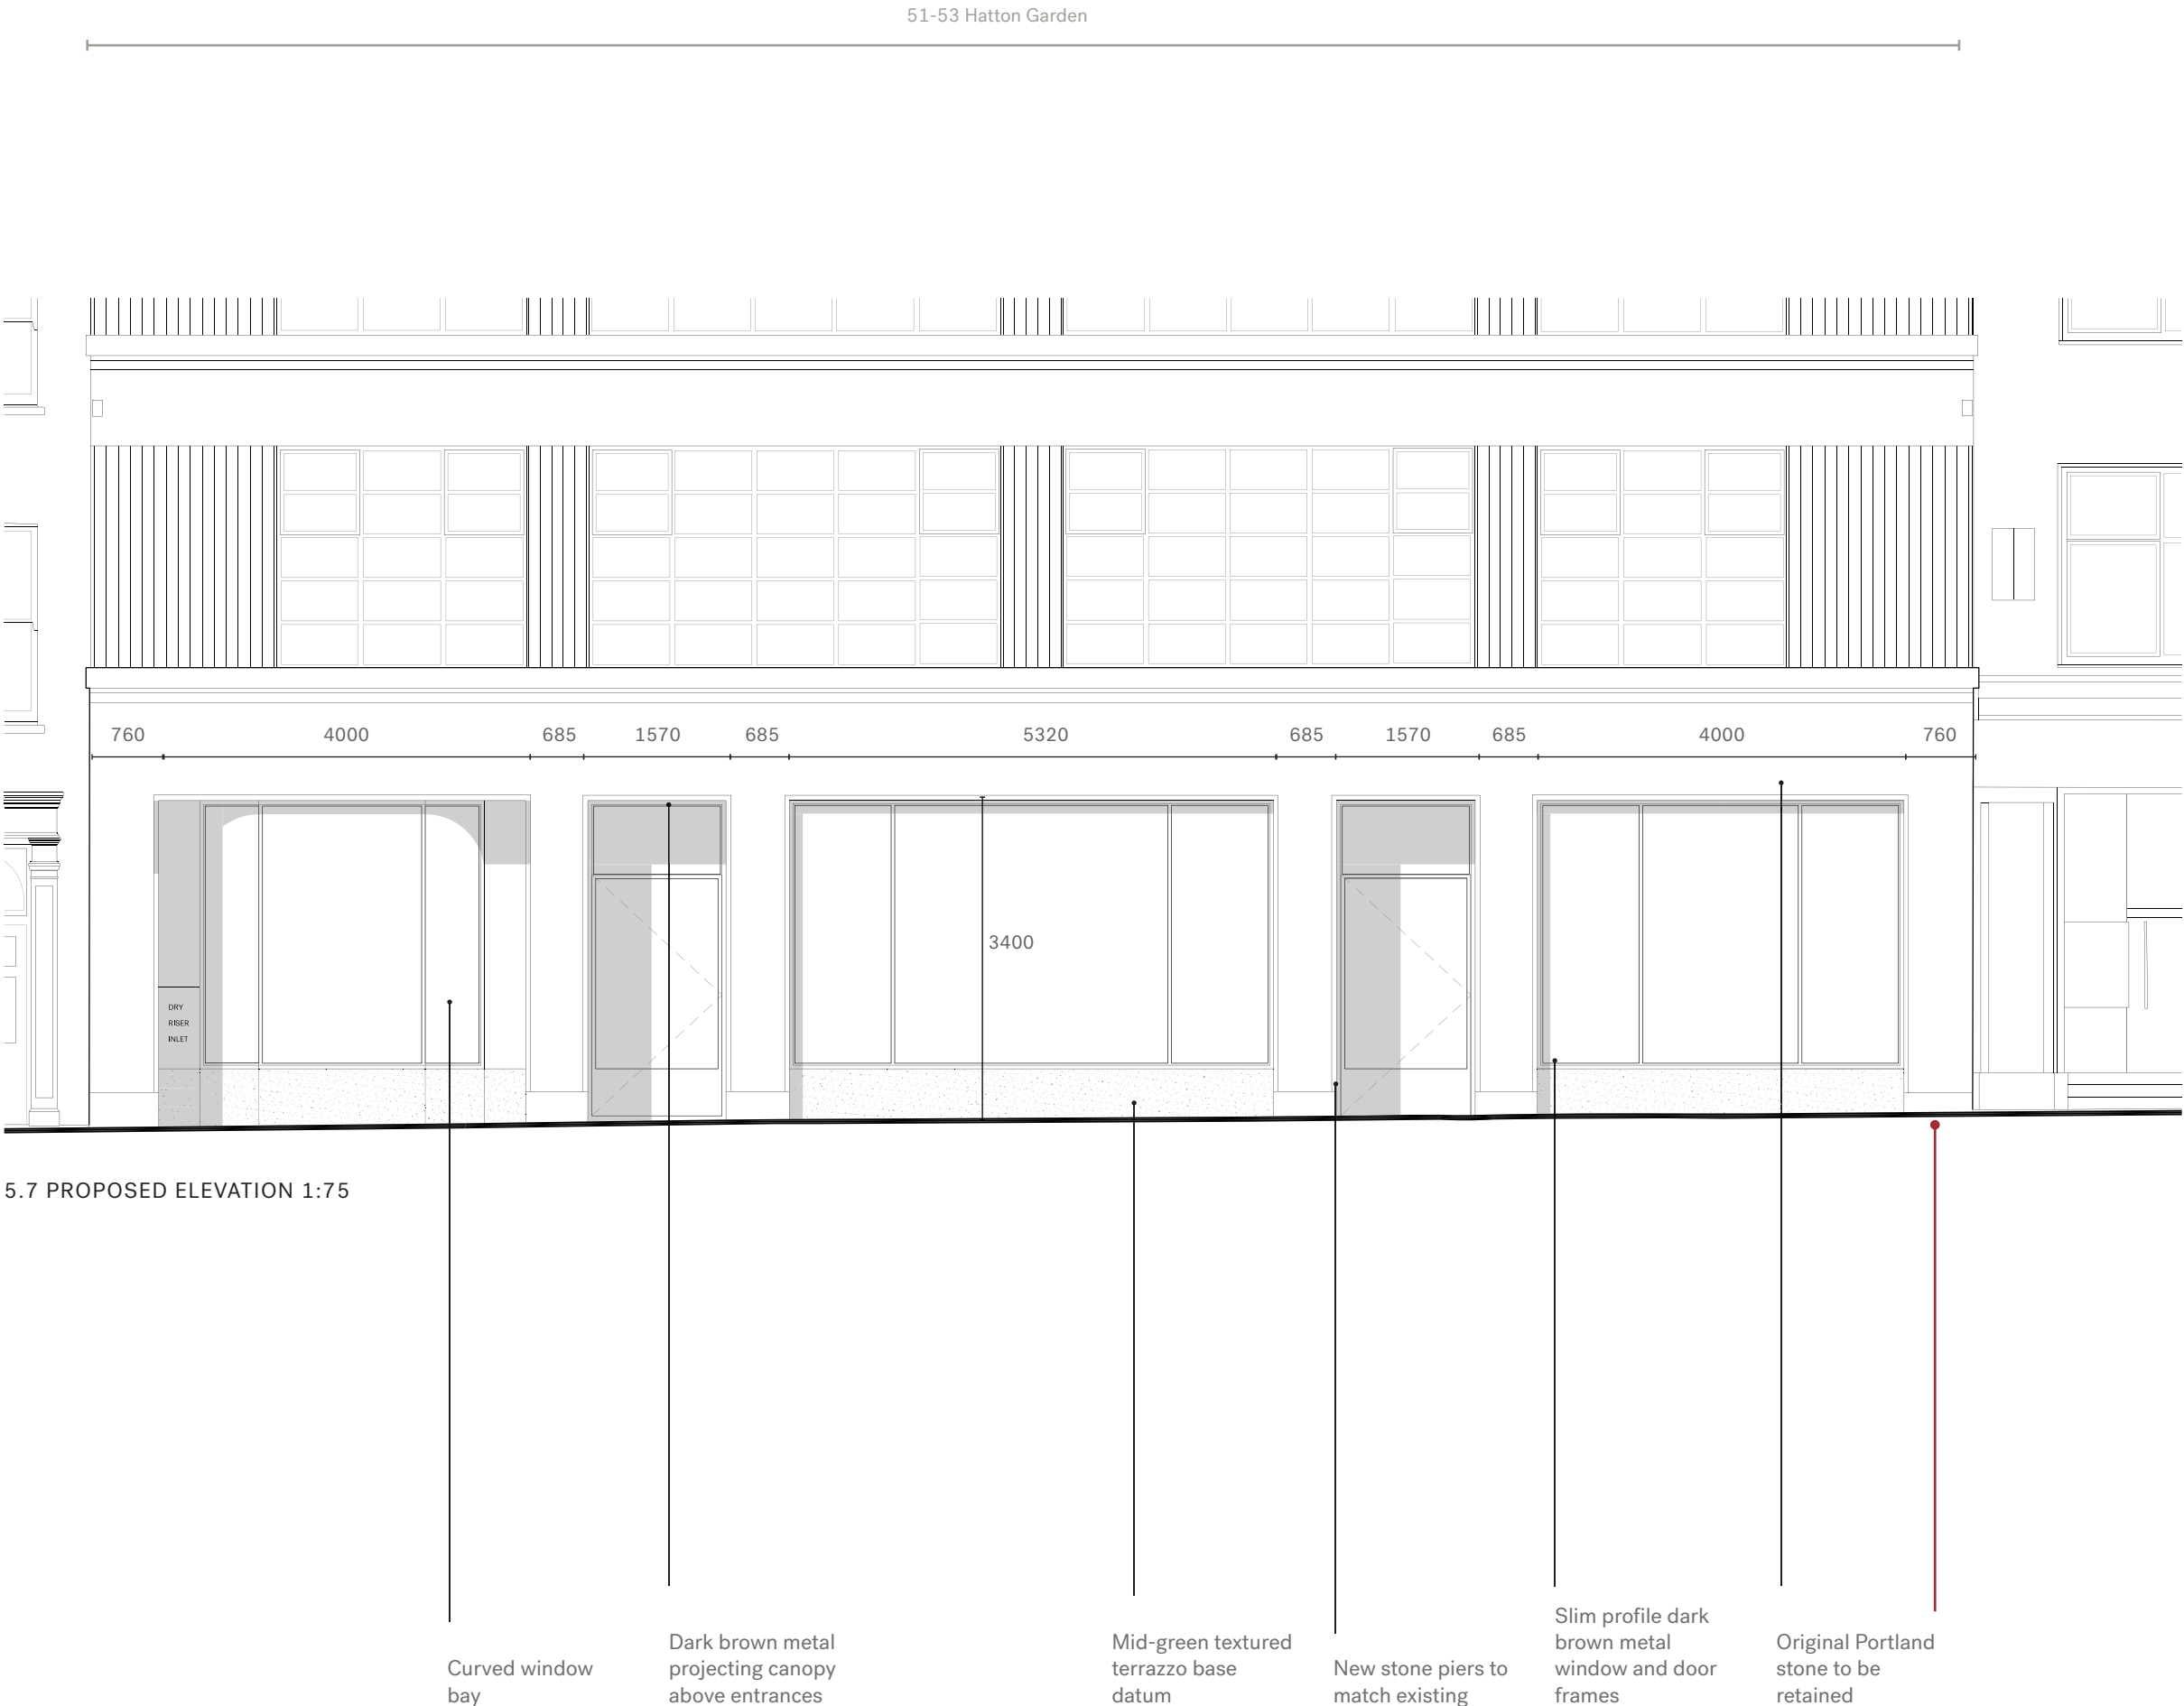

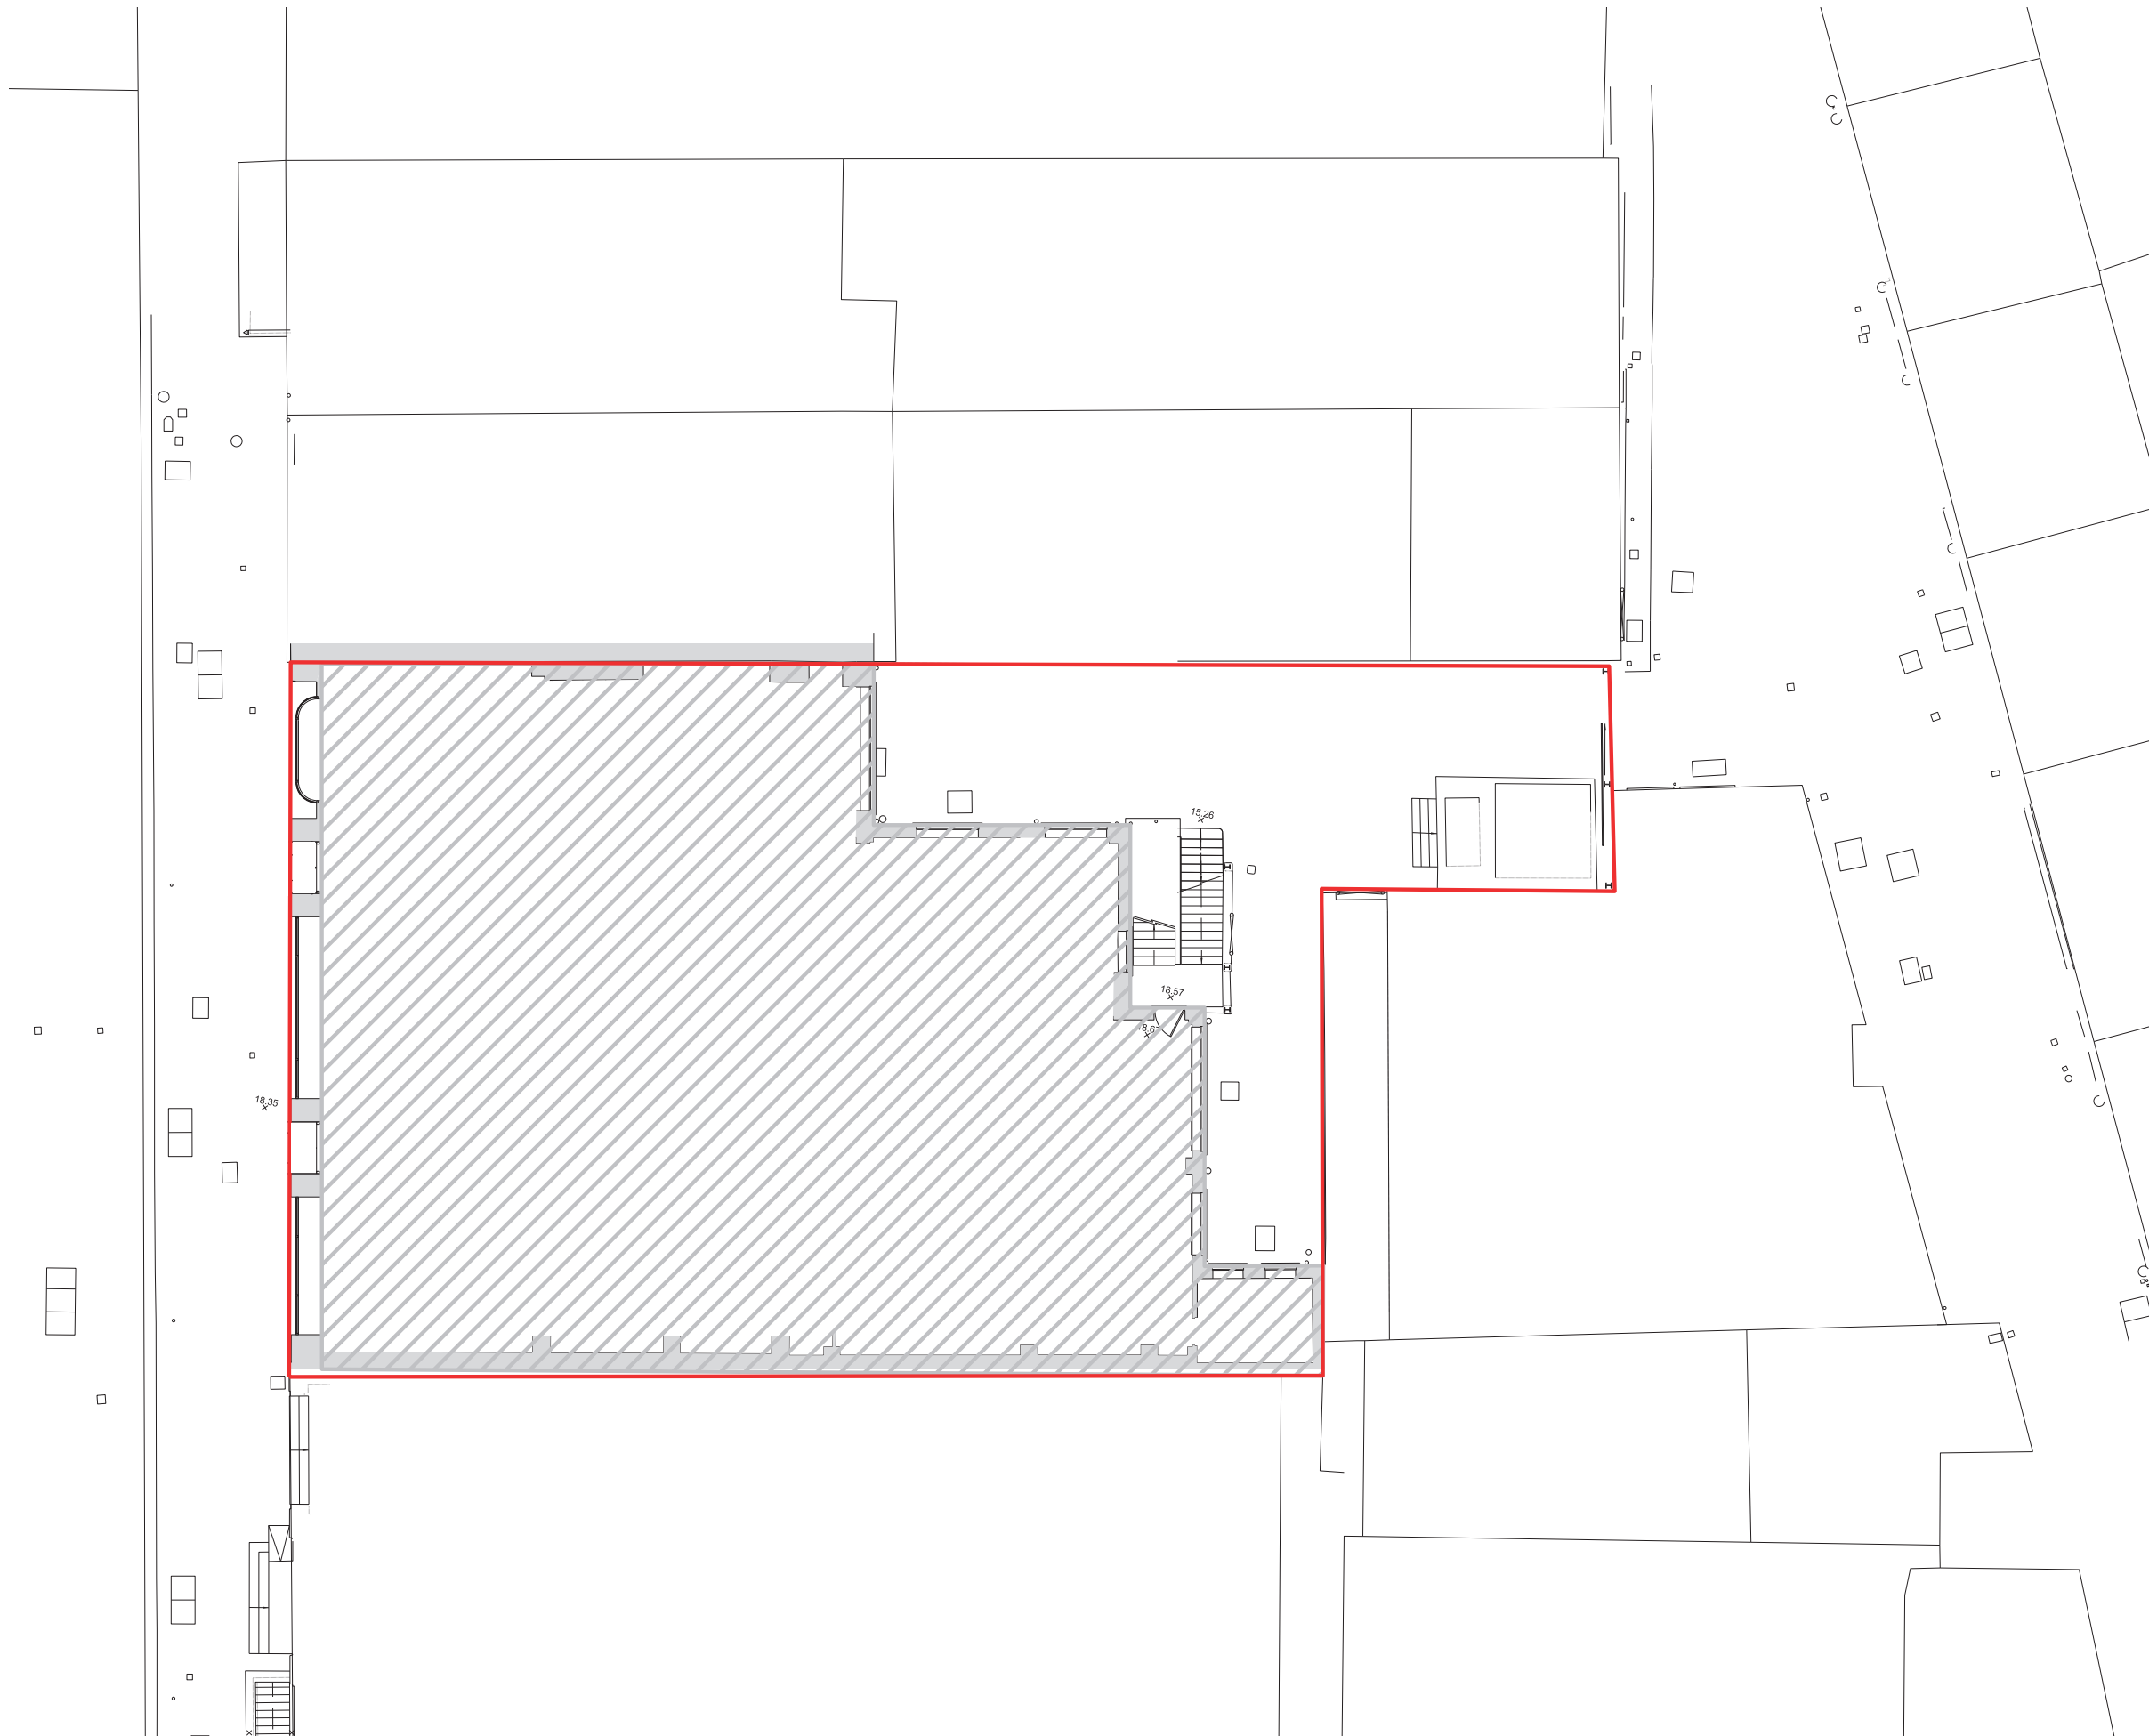


5.8 PROPOSED SITE PLAN 1:100


This drawing is copyright Piercy&Company. Do not scale from this drawing. All dimensions and levels to be checked on site by the contractor and such dimensions to be his responsibility. Report all drawing errors, omissions and discrepancies to the architect.

**DISCLAIMER**  
This document may be issued in an editable digital CAD format to enable others to use it as background information to make alterations and/or additions. In that instance the file will be accompanied by a PDF version as a record of the original file. It is for those parties making such alterations and/or additions to ensure that they make use of current background information.

Piercy&Company accepts no liability for either: any such alterations and/or additions to the background information by others; or any other changes made by others to the architectural content of the background information itself.

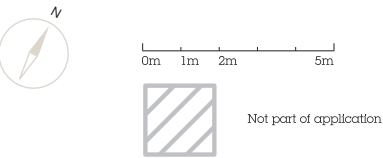

**STATUS**  
**FOR PLANNING**

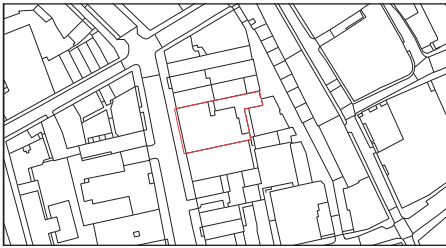

**PROJECT NUMBER**  
**13551**  
**PROJECT**  
**51-53 HATTON GARDEN**  
**CLIENT**  
**DORRINGTON MIDTOWN LTD**  
**DATE**  
**15.05.2020**  
**DRAWING TITLE**  
**PROPOSED SITE PLAN**  
**SCALE**  
**1:200 @ A1 / 1:100 @ A3**  
**DRAWN BY / CHECKED BY / APPROVED BY**  
**YH / DC / DC**  
**DRAWING NUMBER**  
**13551-A-XX-00-09**

**Piercy&Company**

The Centro Building  
39 Plender Street  
London NW1 0DT


+44 (0)20 7424 9611  
info@piercyandco.com  
piercyandco.com

Piercy&Company London Ltd  
Registered in England Company  
Number 3913978 Registered Office  
64 New Cavendish Street London W1G 8TB  
VAT Registration Number 744 0505 56


This drawing is copyright Piercy&Company. Do not scale from this drawing. All dimensions and levels to be checked on site by the contractor and such dimensions to be his responsibility. Report all drawing errors, omissions and discrepancies to the architect.

DISCLAIMER  
This document may be issued in an editable digital CAD format to enable others to use it as background information to make alterations and/or additions. In that instance the file will be accompanied by a PDF version as a record of the original file. It is for those parties making such alterations and/or additions to ensure that they make use of current background information.

Piercy&Company accepts no liability for either: any such alterations and/or additions to the background information by others; or any other changes made by others to the architectural content of the background information itself.

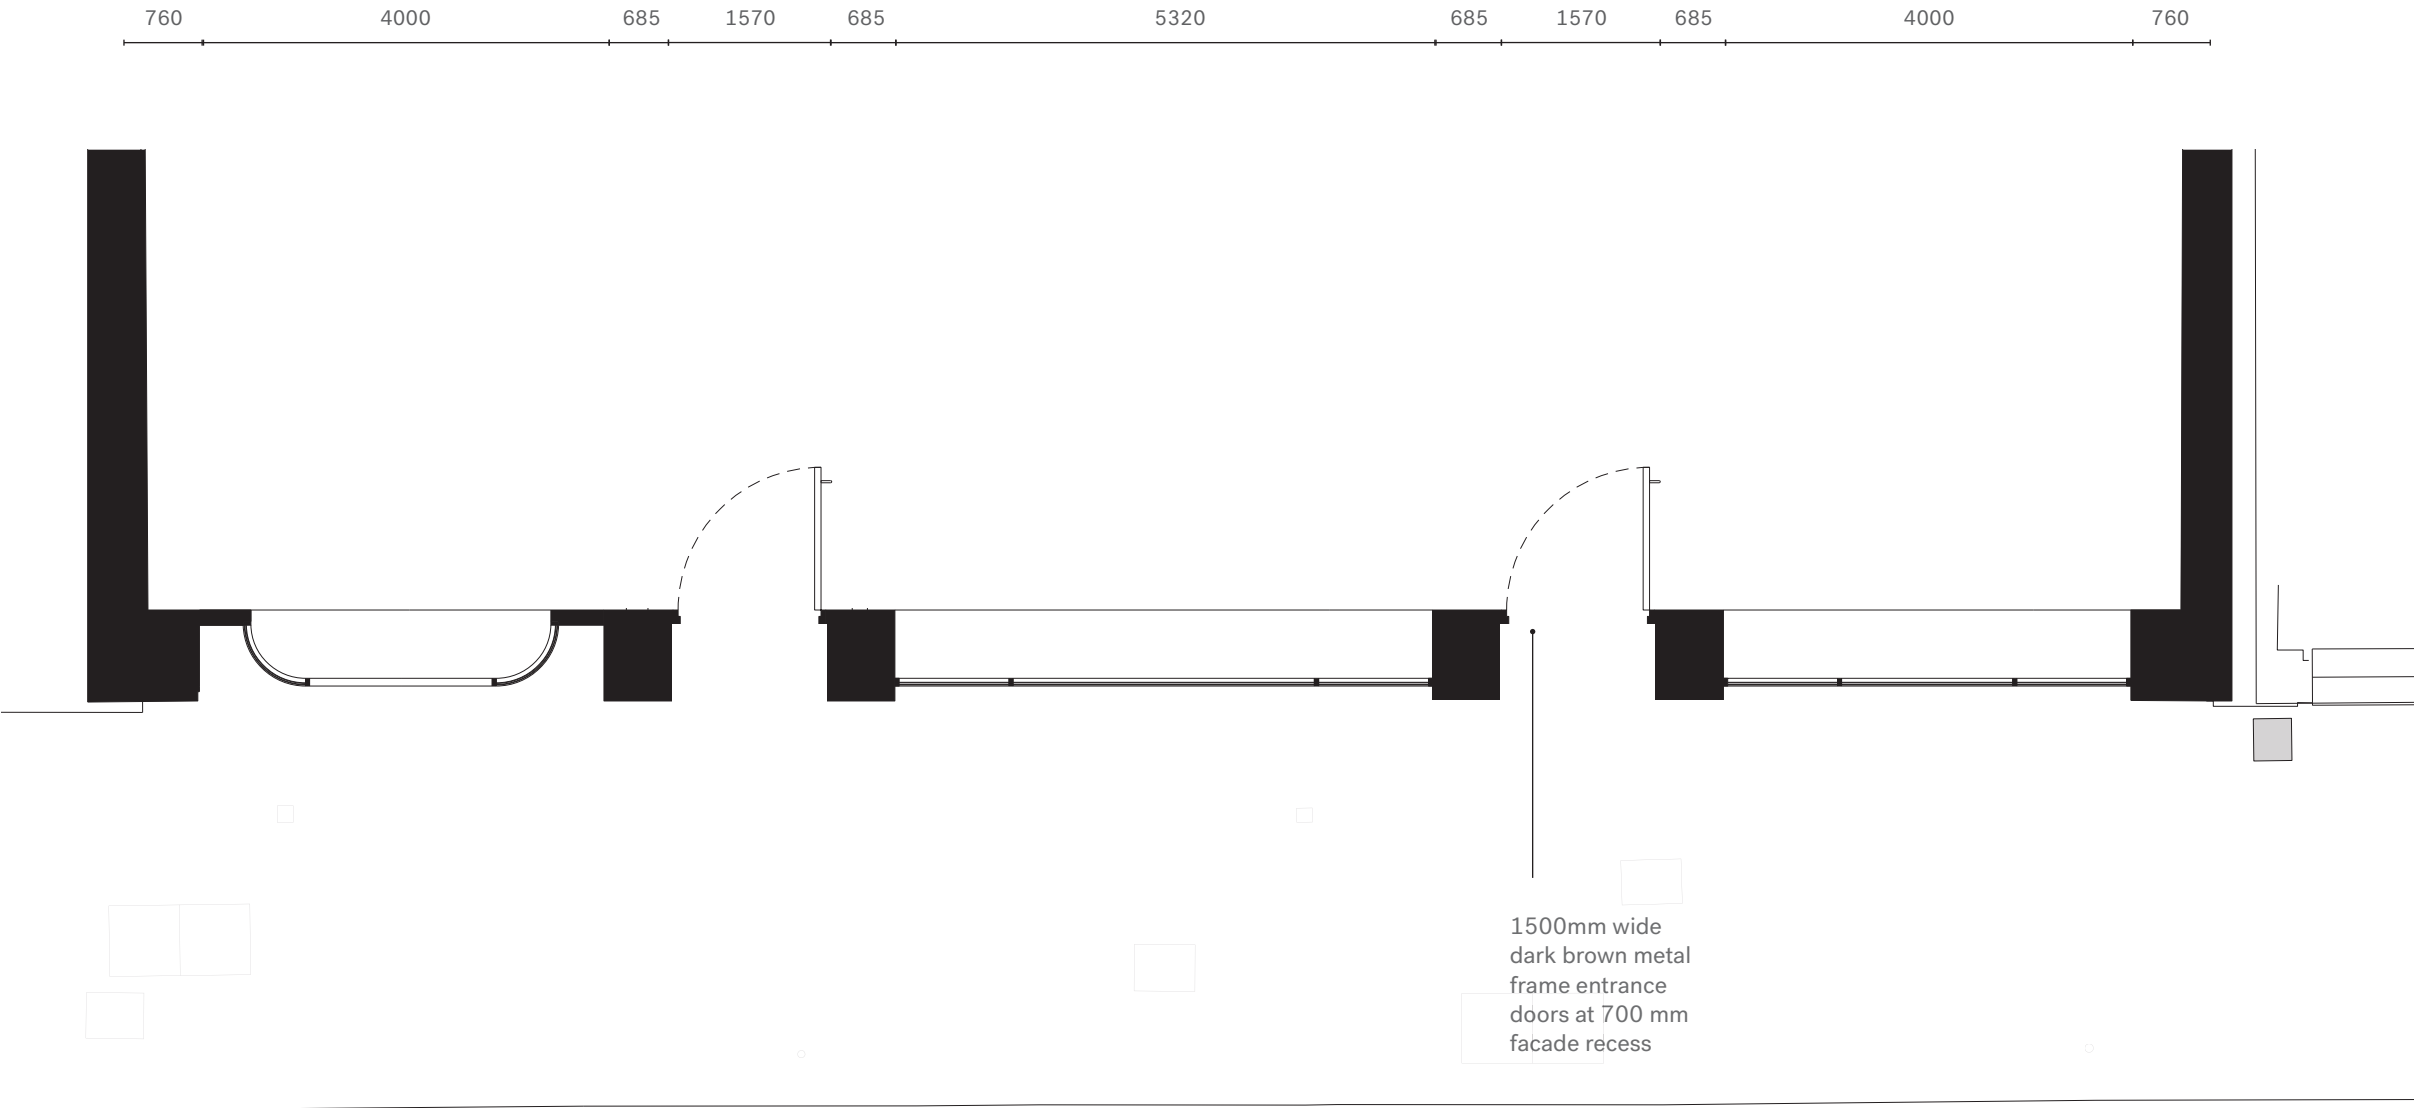

STATUS  
FOR PLANNING

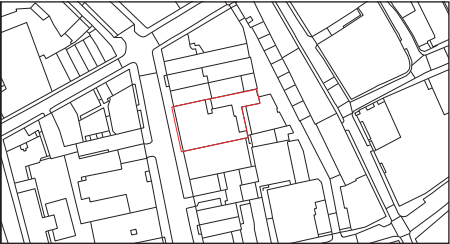

PROJECT NUMBER  
13551  
PROJECT  
51-53 HATTON GARDEN  
CLIENT  
DORRINGTON MIDTOWN LTD  
DATE  
15.05.2020  
DRAWING TITLE  
PROPOSED PLAN  
SCALE  
1:150 @ A1 / 1:75 @ A3  
DRAWN BY / CHECKED BY / APPROVED BY  
YH / DC / DC  
DRAWING NUMBER  
13551-A-XX-00-10

5.9 PROPOSED PLAN 1:75

Piercy&Company

The Centro Building  
39 Plender Street  
London NW1 0DT

\*44 (0)20 7424 9611  
info@piercyandco.com  
piercyandco.com

Piercy&Company London Ltd  
Registered in England Company  
Number 3913978 Registered Office  
64 New Cavendish Street London W1G 8TB  
VAT Registration Number 744 0505 56

