


Do not scale from drawings  
 All dimensions are in mm unless otherwise stated  
 All dimensions to be verified on site before proceeding with the work  
 Any discrepancies to be notified in writing to Architect immediately  
 All boundaries indicative only and to be confirmed by others

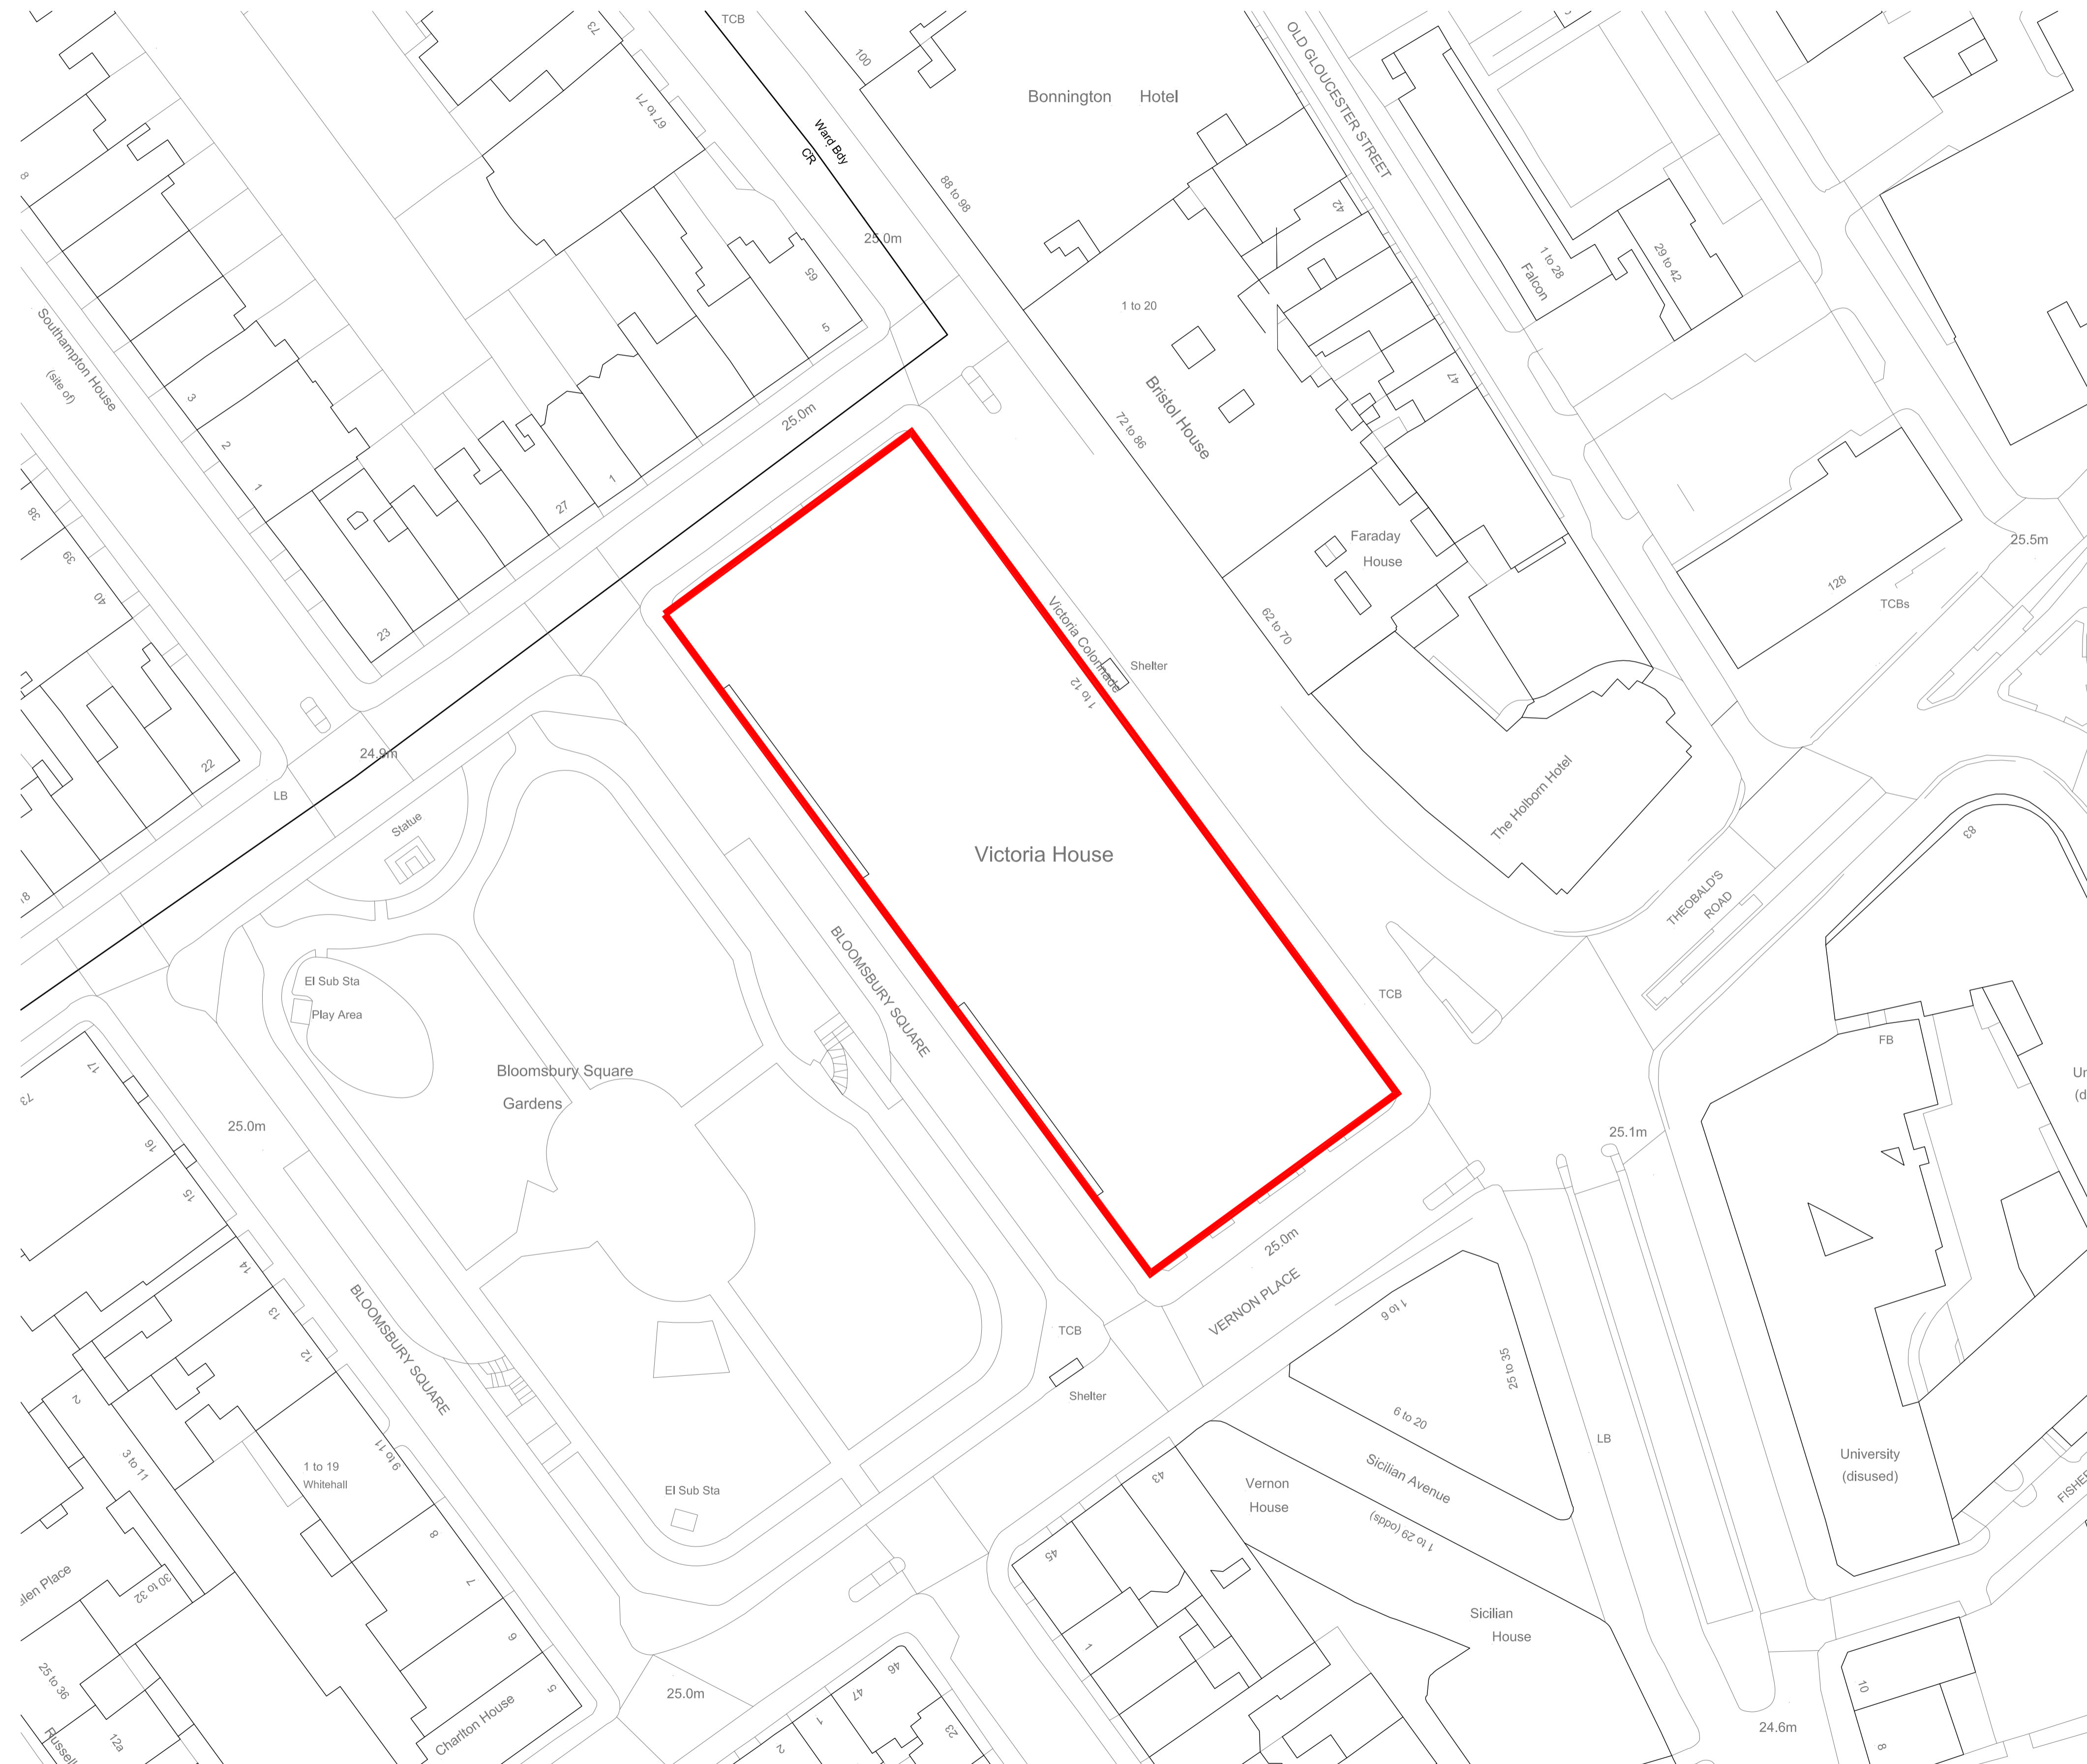

|     |          |                     |     |
|-----|----------|---------------------|-----|
| P01 | 30.06.20 | Issued for Planning | JH  |
| REV | DATE     | NOTES               | INT |

**PLANNING**

**HUTCHINSON & PARTNERS**

3,14 The Record Hall, 16-16A Baldwin's Gardens, London, EC1N 7RJ  
 T 020 3176 8196 e. info@hutchinsonandpartners.com w. hutchinsonandpartners.com

JOB TITLE  
**LABS, Victoria House, Camden**

DRAWING TITLE / LOCATION  
**Site Plan**

|          |         |                           |          |
|----------|---------|---------------------------|----------|
| DRAWN BY | CHECKED | SCALE                     | STATUS   |
| LB       | JB      | 1:500 at A1/ 1:1000 at A3 | PLANNING |

|         |                |          |
|---------|----------------|----------|
| PROJECT | DRAWING NO     | REVISION |
| 19023   | 00 AP 0010 002 | P01      |

CLIENT

