
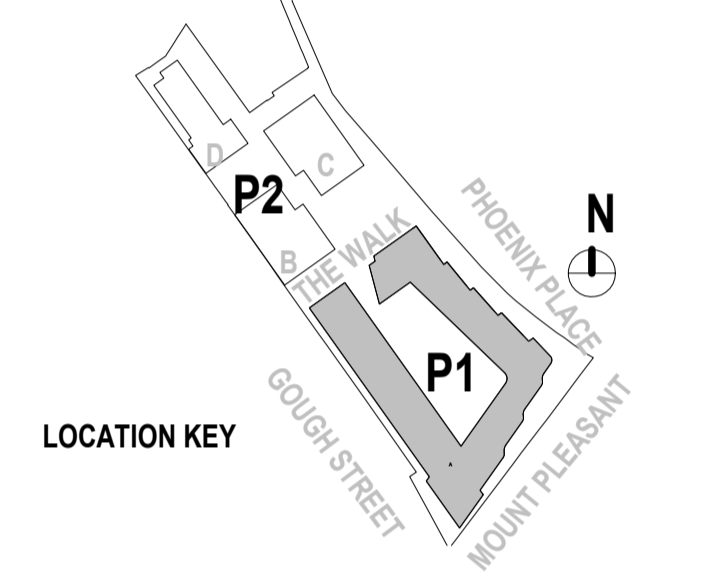


1 Courtyard North Elevation - Planning
Scale 1 : 200

Reference list:

 

| | | | | | | | | | |
|--|--|--|--|--|--|--|--|--|--|
| | | | | | | | | | |
| | | | | | | | | | |


| Rev | DATE | REVISION HISTORY | Dsg | Drw | Chk | App |
|---------------|------|------------------|-----|-----|-----|-----|
| ALL REVISIONS | | | | | | |

CLIENT LOGO



Taylor Wimpey
Central London

www.bouygues-uk.com

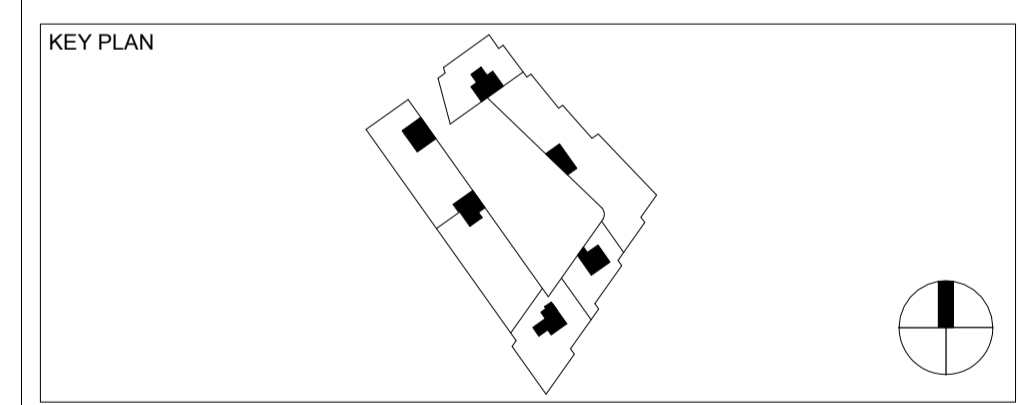

ORIGINATOR

BroadwayMalyan^{BM}

2 Castle Street, Castlefield, Manchester. M3 4LZ.
0161 819 2277

DRAWING TITLE

Mount Pleasant Phase 1
Courtyard North Elevation

| | | | |
|-------------|------|-----------|------|
| Designed by | Name | Signature | Date |
| Drawn by | BMA | | |
| Checked | CG | | |
| Approved | SMc | | |
| | SMc | | |

| | | |
|------------------|-----------------|---------------|
| SCALE | @ A1 | BIM FILE NAME |
| As indicated | | |
| FIRST ISSUE DATE | PROPOSED STATUS | |
| | FOR INFORMATION | |

| PROJECT | ISSUER | AREA | LEVEL | TYPE | TRADE | SEQUENCE | REV |
|---------|--------|------|-------|------|-------|----------|-----|
| | | | | | | | |