

PLANNING ISSUE

Check all dimensions on site. Do not scale off drawings without prior consultation. Any discrepancies to be reported to architects before execution of relevant works. This drawing has been produced for David and Kate Glick for the works at 24 Harley Road, NW3 3BN and for that application alone and is not intended for use by any other person or for any other purpose. Drawings remain copyright of Hayhurst and Co. and may not be reproduced without written consent or licence.




- Site Boundary
- Location of proposed change to extension



Issue/Revision	Date	Rev
Project:		
Extension		
24 Harley Road, London, NW3 3BN		
Hayhurst and Co.		
26 Fournier Street, London, E1 6QE		
T: (020) 7247 7028 F: (020) 7247 7029		
E. mail@hayhurstand.co.uk www.hayhurstand.co.uk		
Subject: First Floor Plan - Consented		
Scale: 1:100	Date: 28.08.18	
Original Size: A3		
Drawing No.: 214 A101		

PLANNING ISSUE

Check all dimensions on site. Do not scale off drawings without prior consultation. Any discrepancies to be reported to architects before execution of relevant works. This drawing has been produced for David and Kate Glick for the works at 24 Harley Road, NW3 3BN and for that application alone and is not intended for use by any other person or for any other purpose. Drawings remain copyright of Hayhurst and Co. and may not be reproduced without written consent or licence.

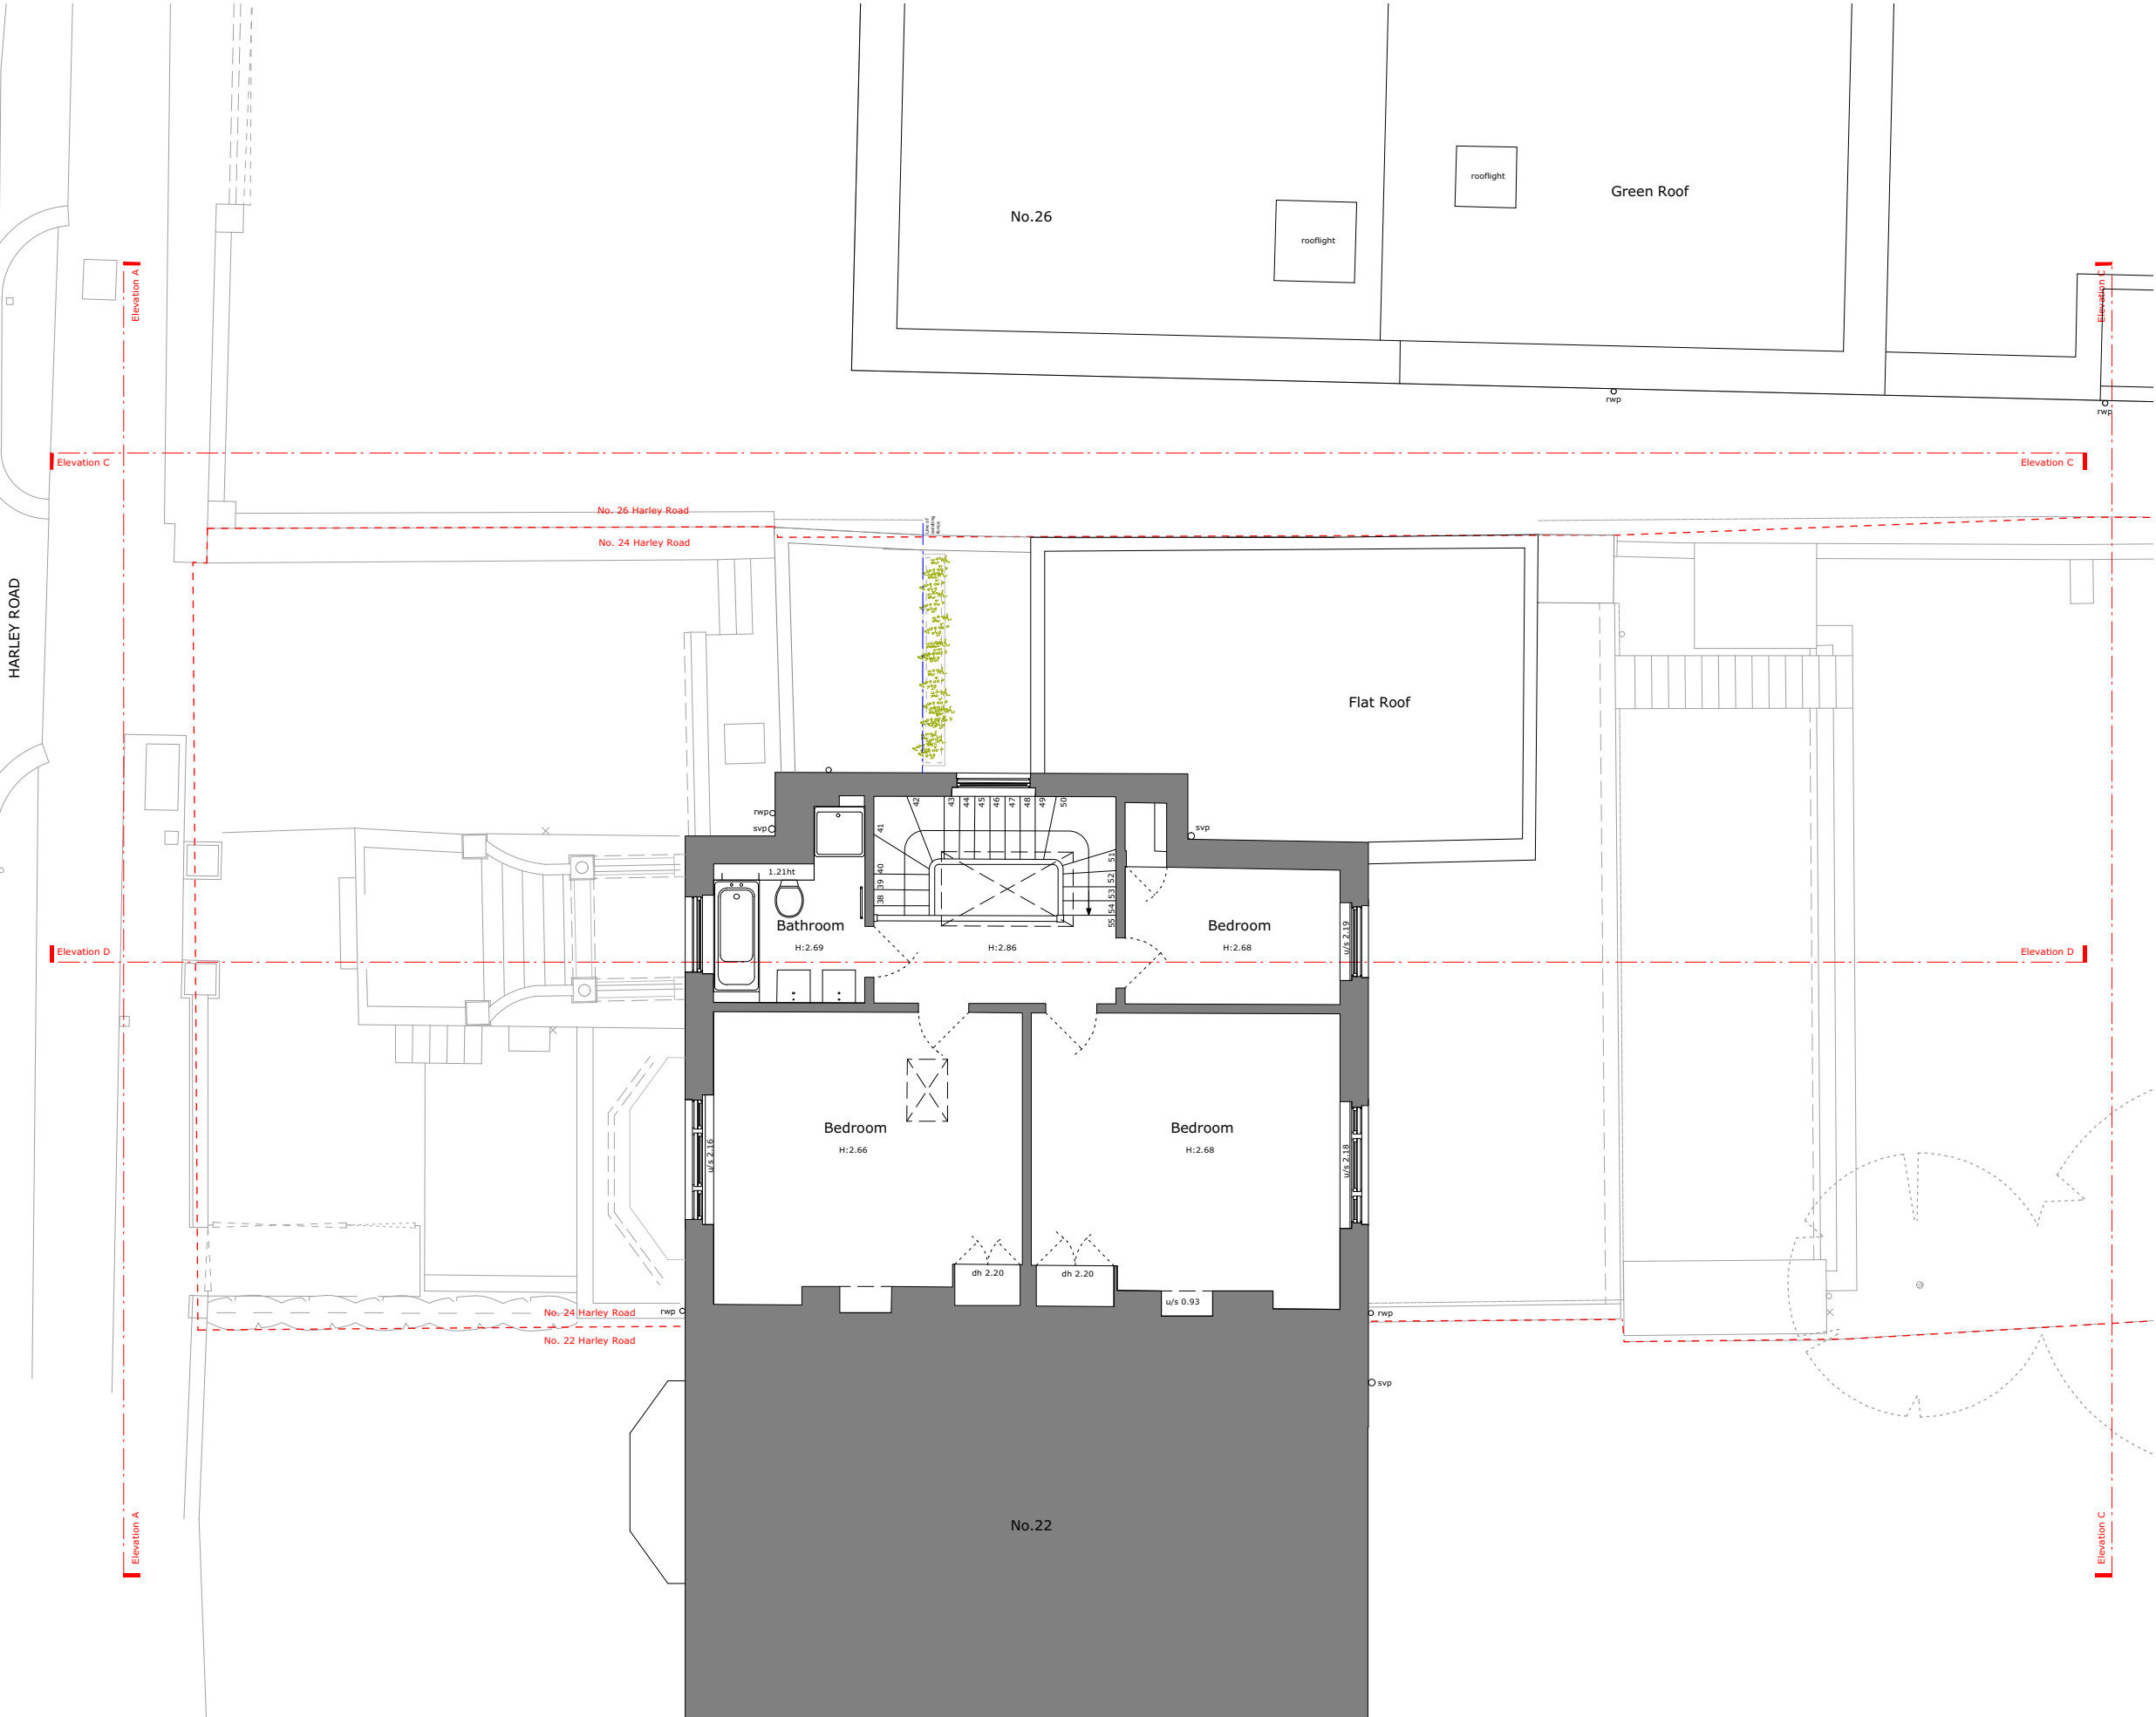


Issue/Revision	Date	Rev
Project:		
Extension		
24 Harley Road, London, NW3 3BN		
Hayhurst and Co.		
26 Fournier Street, London, E1 6QE		
T: (020) 7247 7028 F: (020) 7247 7029		
E. mail@hayhurstand.co.uk www.hayhurstand.co.uk		
Subject: Second Floor Plan - Consented		
Scale: 1:100	Date: 28.08.18	
Original Size: A3		
Drawing No.: 214 A102		

PLANNING ISSUE

Check all dimensions on site. Do not scale off drawings without prior consultation. Any discrepancies to be reported to architects before execution of relevant works. This drawing has been produced for David and Kate Glick for the works at 24 Harley Road, NW3 3BN and for that application alone and is not intended for use by any other person or for any other purpose. Drawings remain copyright of Hayhurst and Co. and may not be reproduced without written consent or licence.



Site Boundary

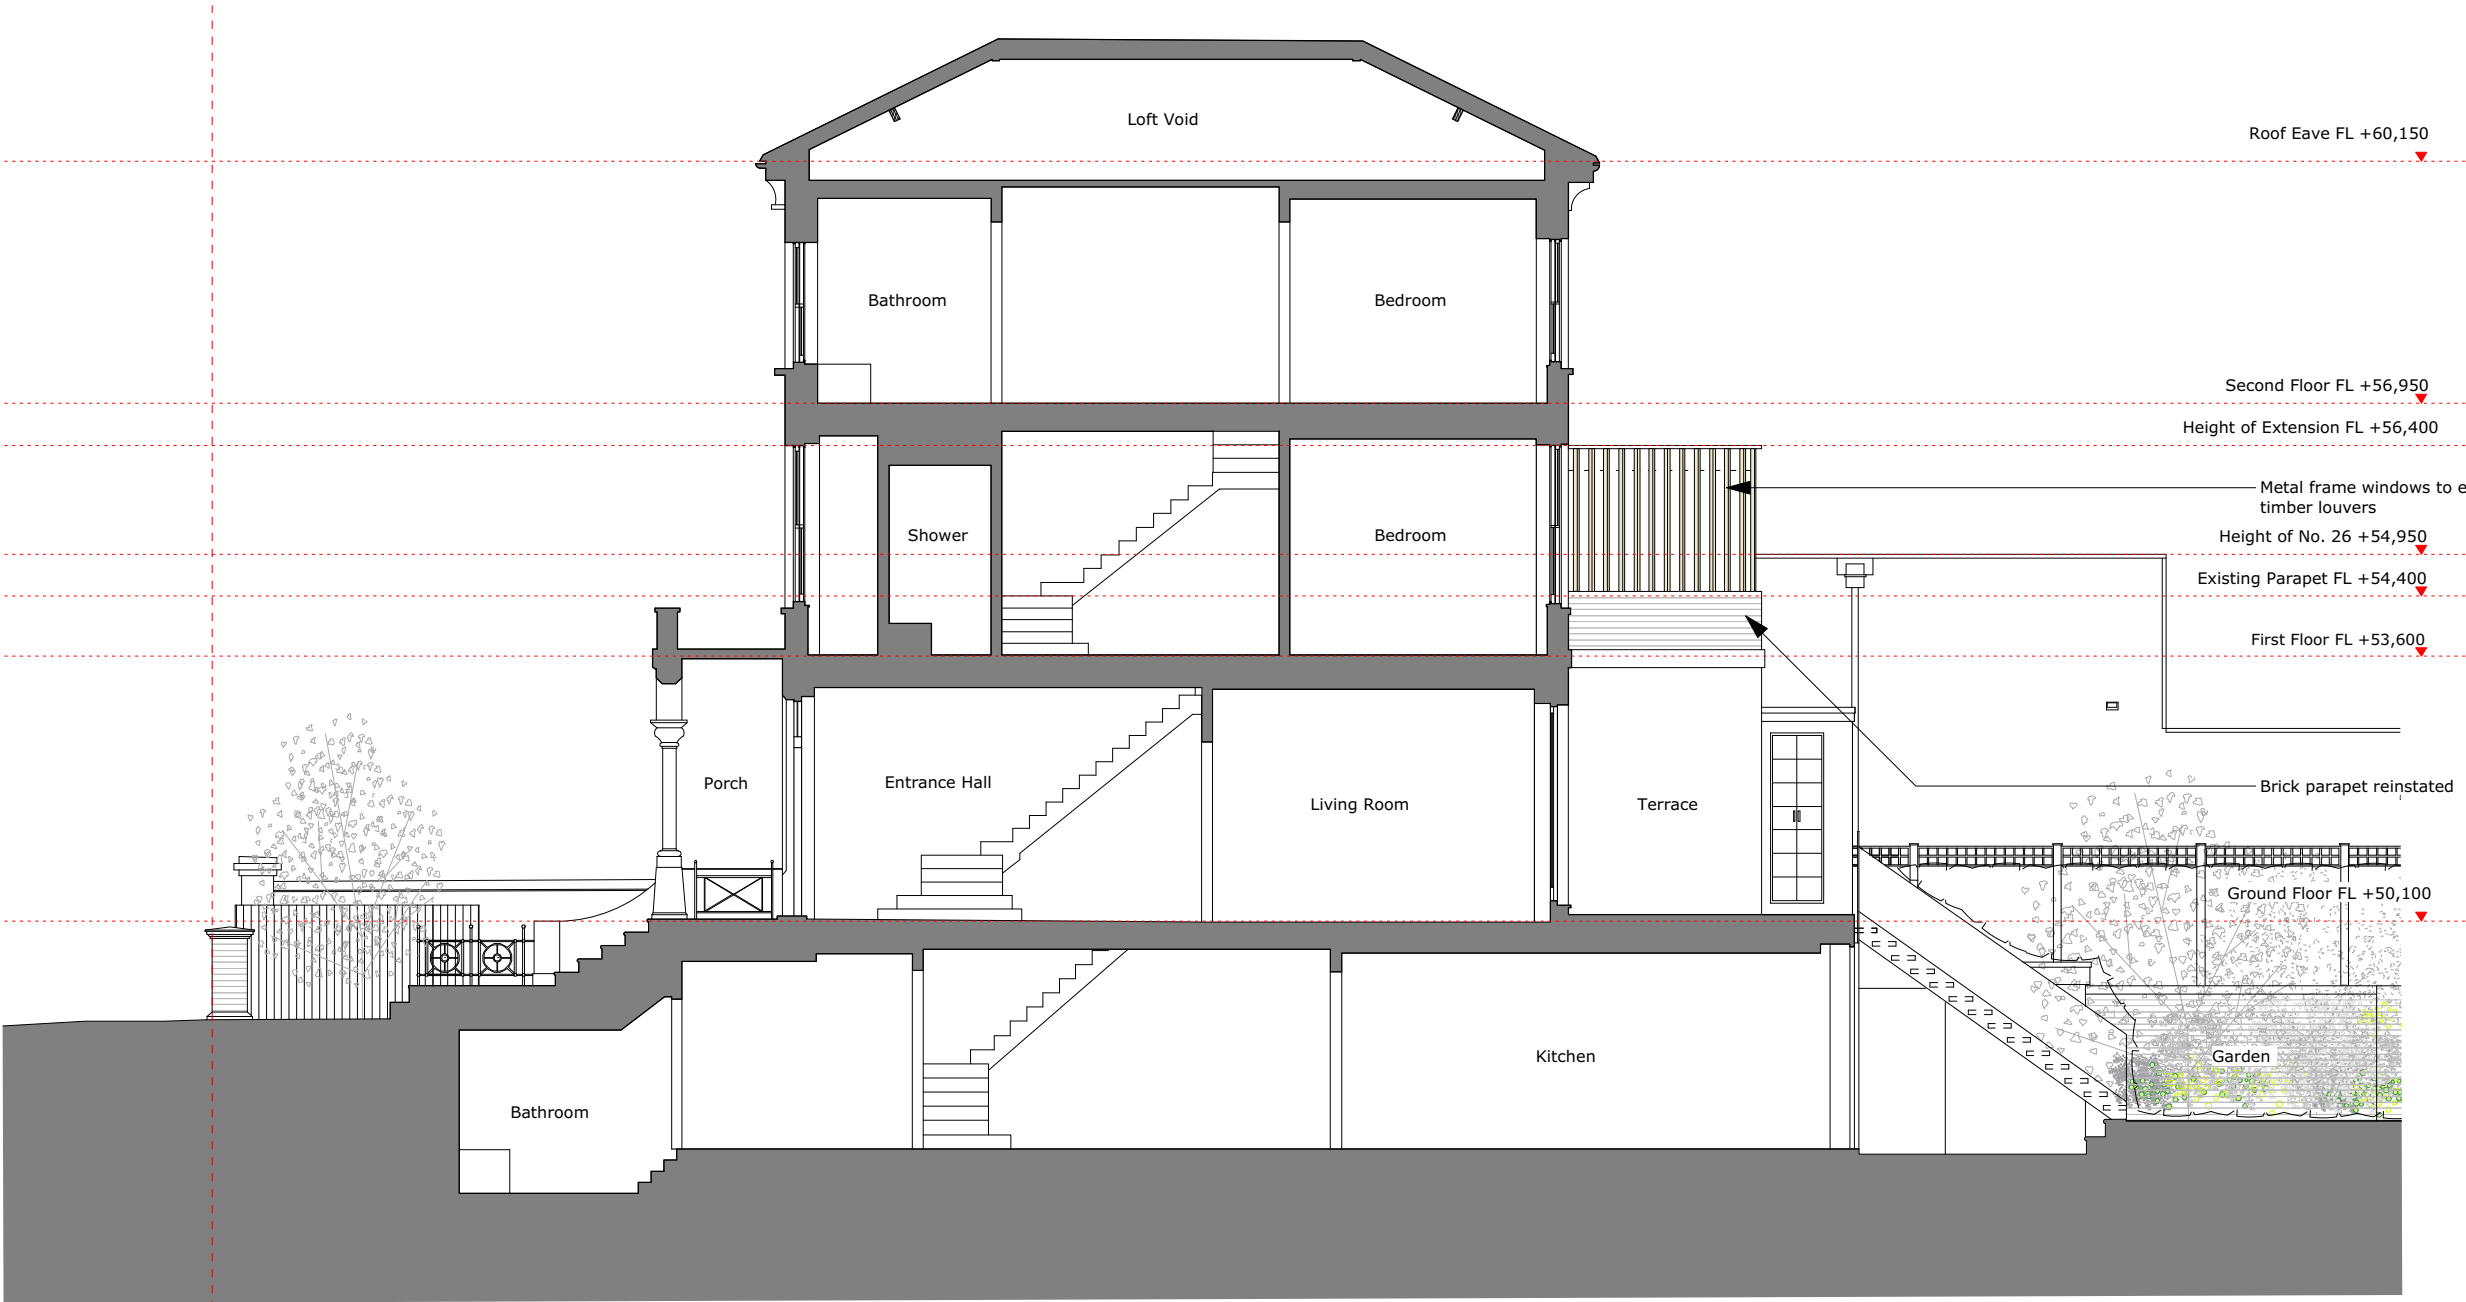

Harley Street No. 24

Issue/Revision	Date	Rev
Project:		
Extension		
24 Harley Road, London, NW3 3BN		
Hayhurst and Co.		
26 Fournier Street, London, E1 6QE		
T: (020) 7247 7028 F: (020) 7247 7029		
E. mail@hayhurstand.co.uk www.hayhurstand.co.uk		
Subject: North West Elevation/Section D - Consented		
Scale: 1:100	Date: 28.08.18	
Original Size: A3		
Drawing No.: 214 A201		

PLANNING ISSUE

Check all dimensions on site. Do not scale off drawings without prior consultation. Any discrepancies to be reported to architects before execution of relevant works. This drawing has been produced for David and Kate Glick for the works at 24 Harley Road, NW3 3BN and for that application alone and is not intended for use by any other person or for any other purpose. Drawings remain copyright of Hayhurst and Co. and may not be reproduced without written consent or licence.




Site Boundary



Issue/Revision	Date	Rev
Project: Extension 24 Harley Road, London, NW3 3BN		
Hayhurst and Co.		
26 Fournier Street, London, E1 6QE T: (020) 7247 7028 F: (020) 7247 7029 E. mail@hayhurstand.co.uk www.hayhurstand.co.uk		
Subject: North West Elevation A - Consented		
Scale: 1:100	Date: 28.08.18	
Original Size: A3		
Drawing No.: 214 A220		

PLANNING ISSUE

Check all dimensions on site. Do not scale off drawings without prior consultation. Any discrepancies to be reported to architects before execution of relevant works. This drawing has been produced for David and Kate Glick for the works at 24 Harley Road, NW3 3BN and for that application alone and is not intended for use by any other person or for any other purpose. Drawings remain copyright of Hayhurst and Co. and may not be reproduced without written consent or licence.

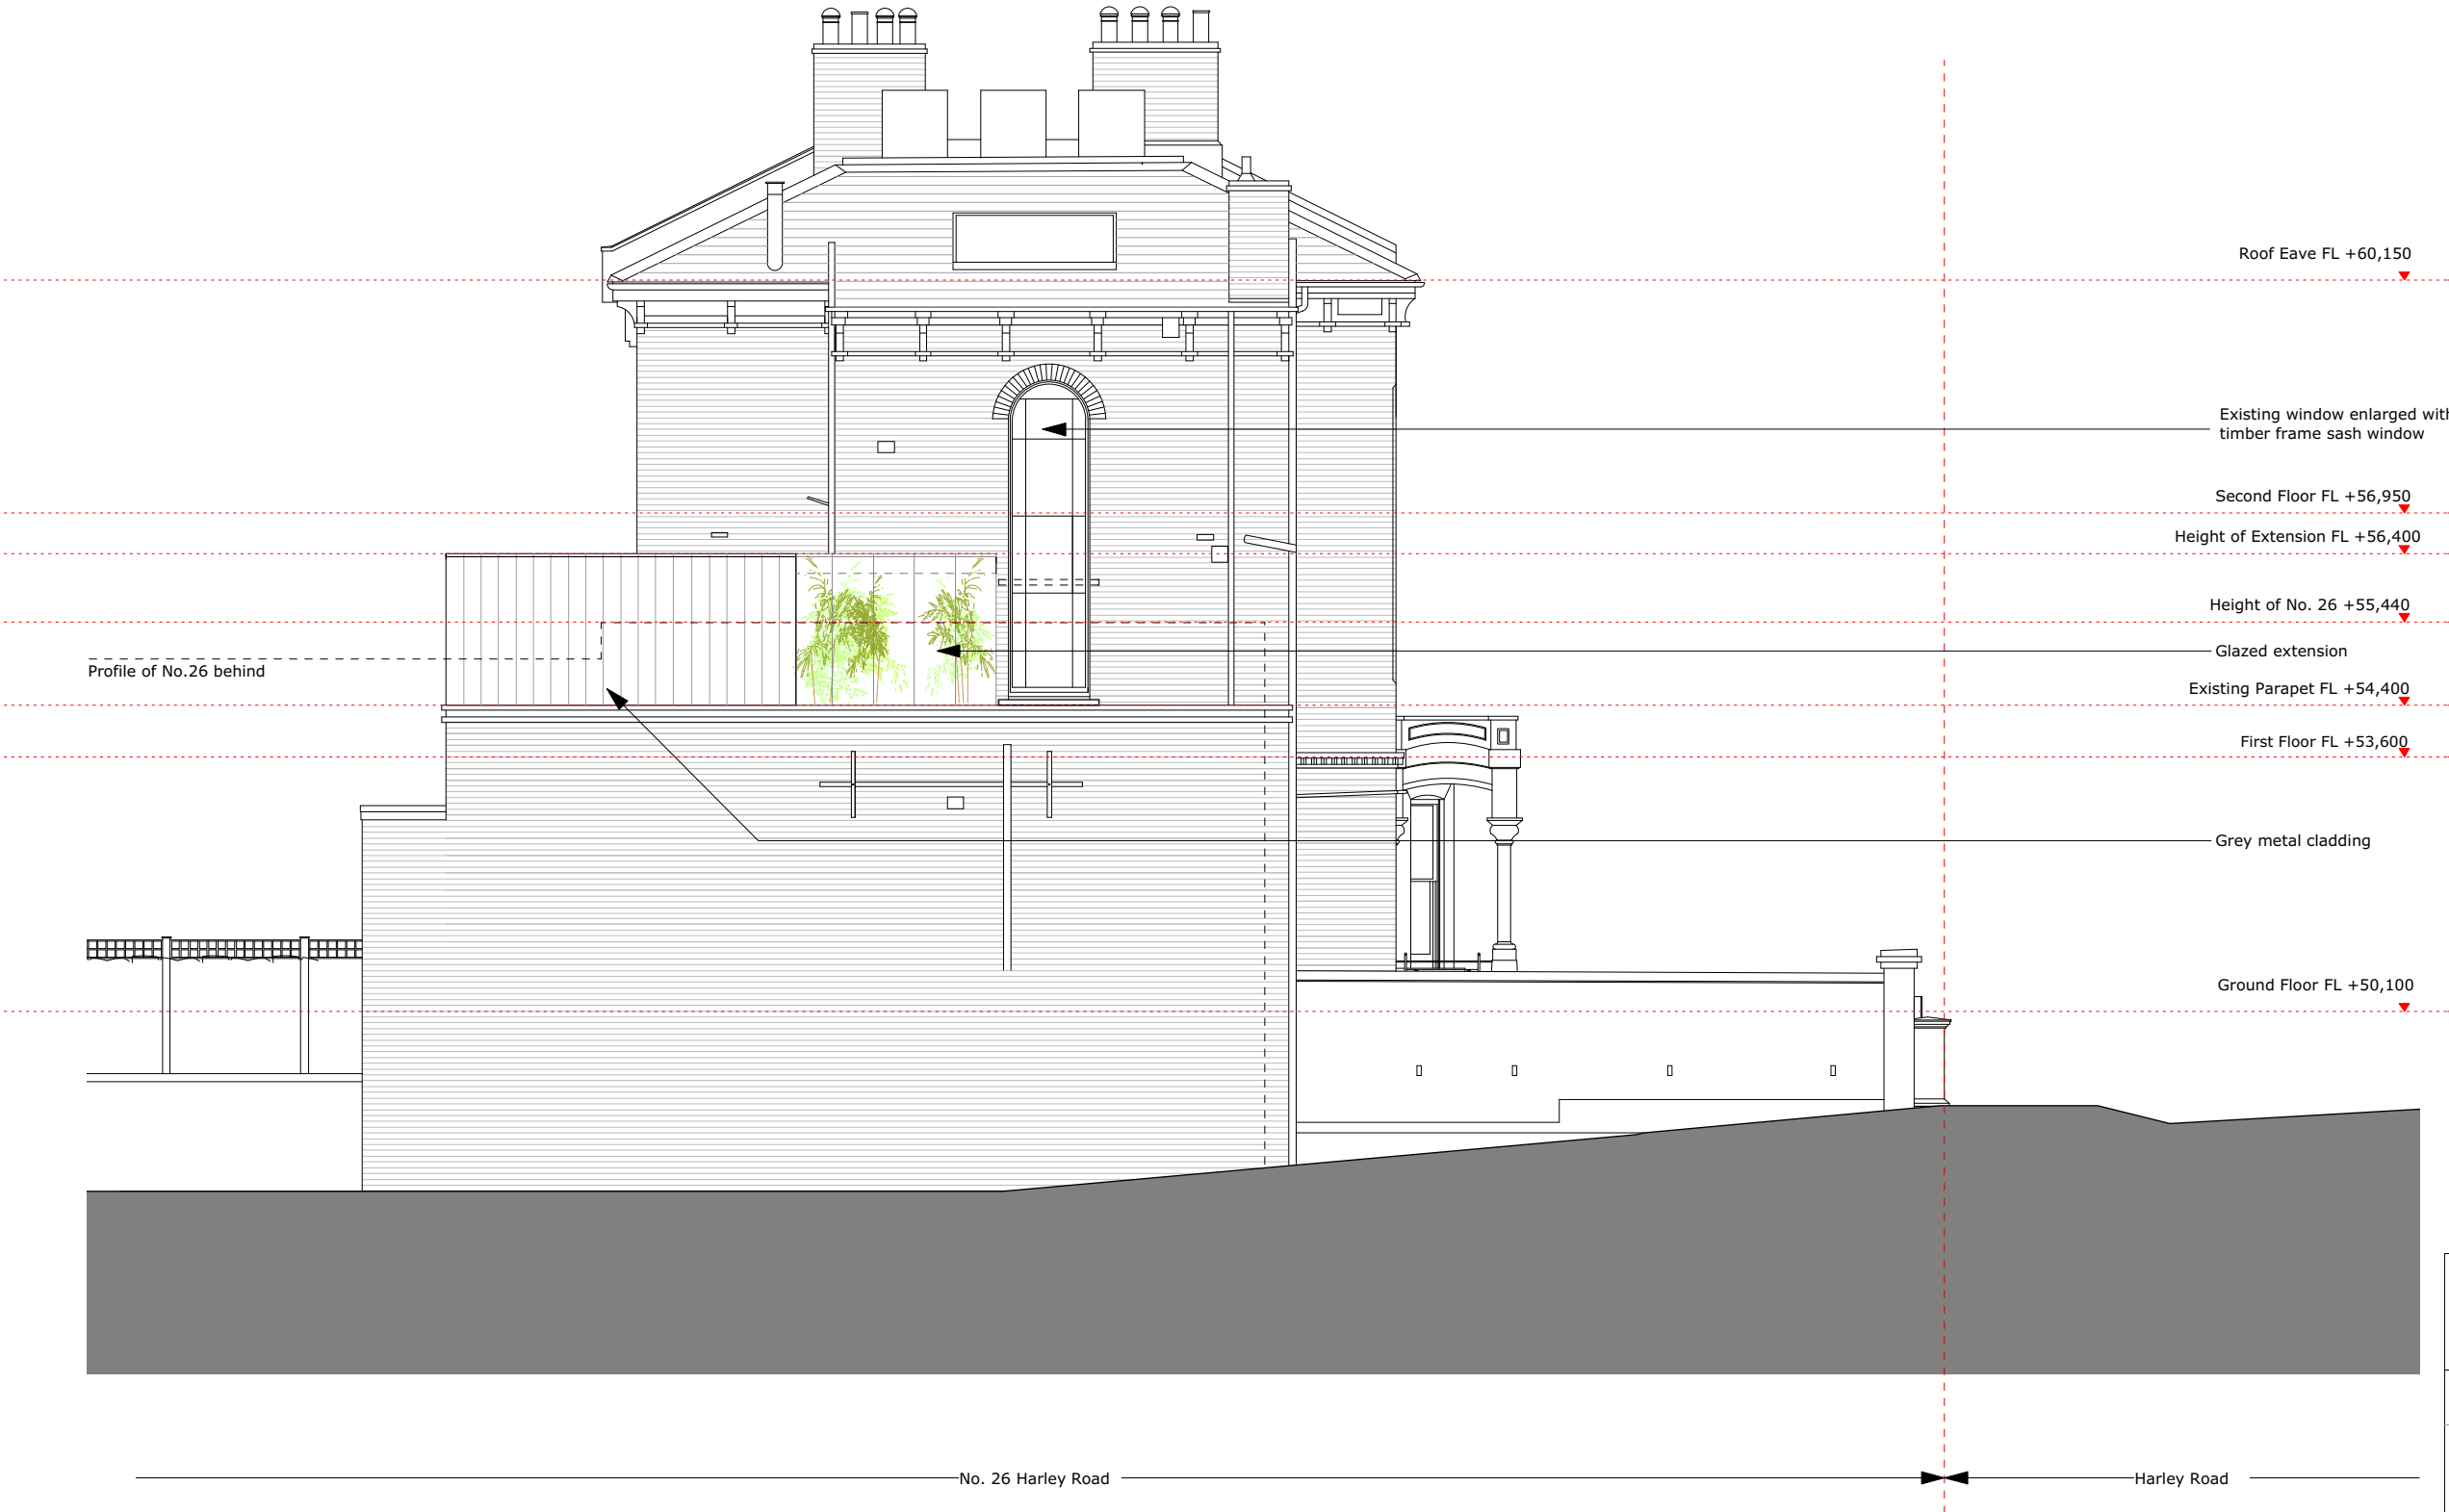

Issue/Revision	Date	Rev
Project: Extension 24 Harley Road, London, NW3 3BN		
Hayhurst and Co.		
26 Fournier Street, London, E1 6QE T: (020) 7247 7028 F: (020) 7247 7029 E. mail@hayhurstand.co.uk www.hayhurstand.co.uk		
Subject: South East Elevation B - Consented		
Scale: 1:100	Date: 28.08.18	
Original Size: A3		
Drawing No.: 214 A221		

PLANNING ISSUE

Check all dimensions on site. Do not scale off drawings without prior consultation. Any discrepancies to be reported to architects before execution of relevant works. This drawing has been produced for David and Kate Glick for the works at 24 Harley Road, NW3 3BN and for that application alone and is not intended for use by any other person or for any other purpose. Drawings remain copyright of Hayhurst and Co. and may not be reproduced without written consent or licence.



Site Boundary



Issue/Revision	Date	Rev
Project: Extension 24 Harley Road, London, NW3 3BN		
Hayhurst and Co.		
26 Fournier Street, London, E1 6QE T: (020) 7247 7028 F: (020) 7247 7029 E. mail@hayhurstand.co.uk www.hayhurstand.co.uk		
Subject: South West Elevation C - Consented		
Scale: 1:100	Date: 28.08.18	
Original Size: A3		
Drawing No.: 214 A222		