

Notes:

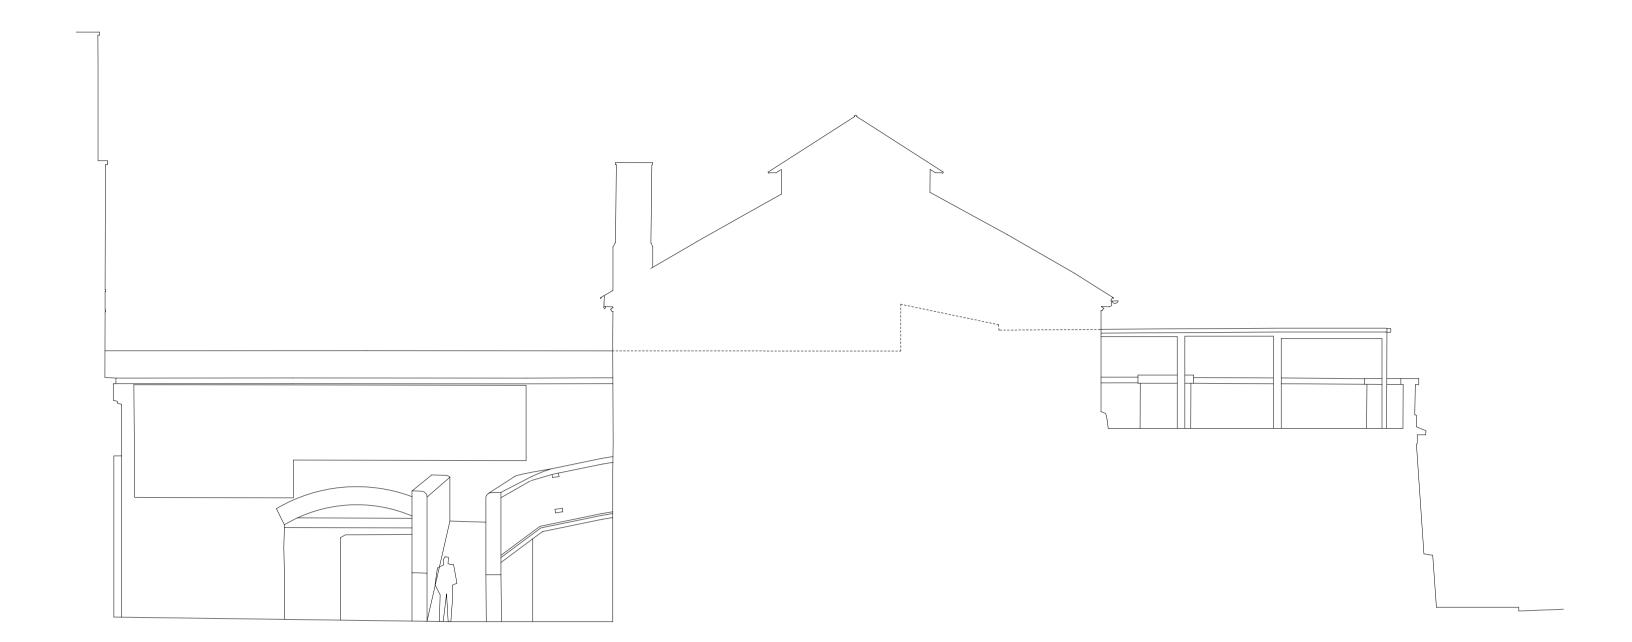

01 EXISTING EAST ELEVATION - LOOKING TOWARDS RAMP
07-101 1:100

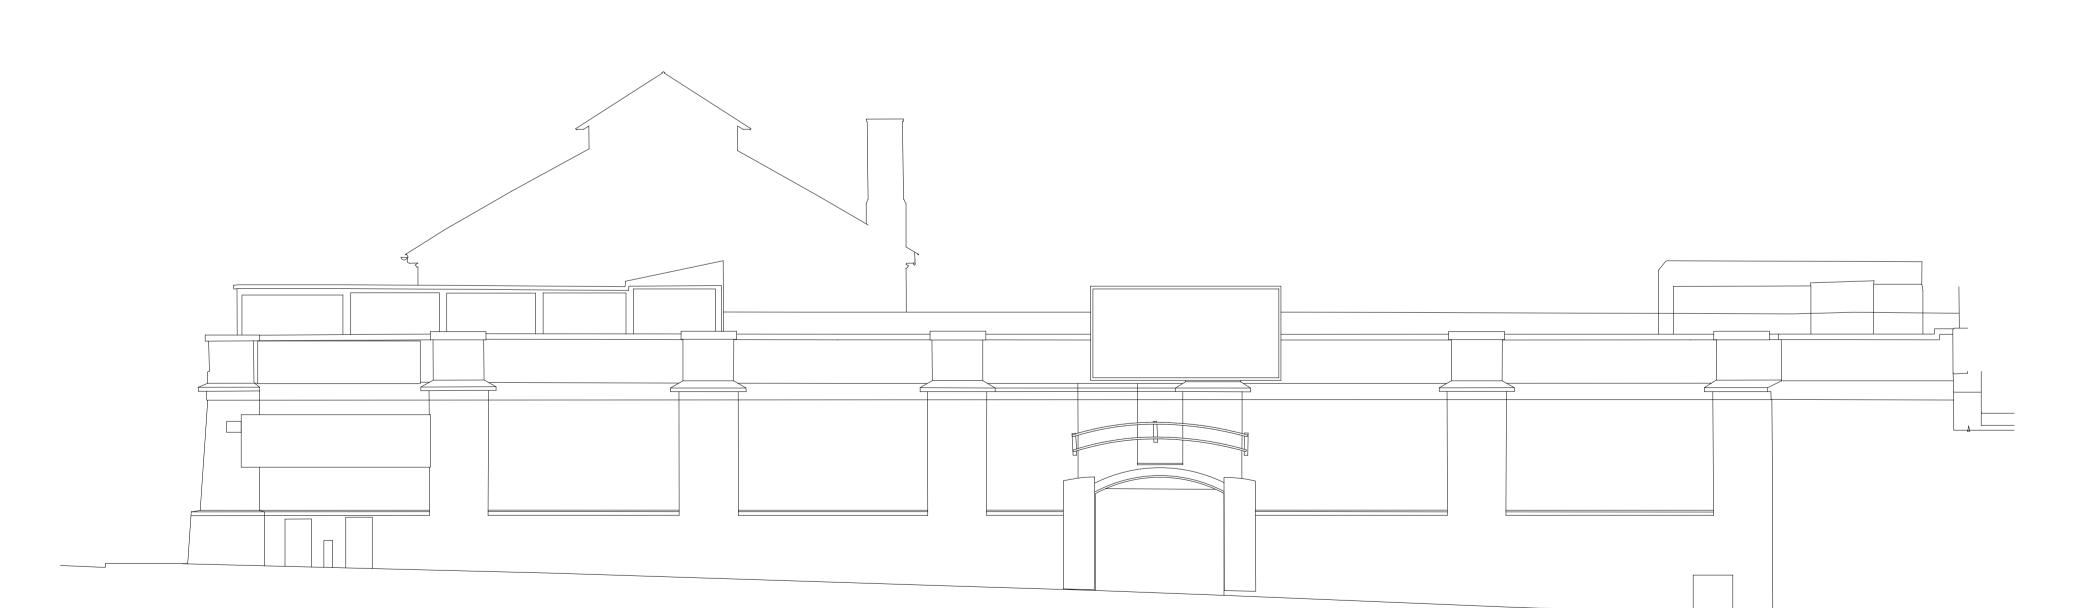

02 EXISTING WEST ELEVATION - LOOKING FROM MORRISONS CARPARK
07-101 1:100

Veretec Ltd Client: 10 Bonhill Street London EC2A 4PE LABTECH T + 44 (0)20 7843 3199 Project:

E london@veretec.co.uk LABTECH: CAMDEN MARKET www.veretec.co.uk Date: Drawn By: Checked By: Authorised By: Scale: 30/06/2020 JF RM RM 100@A1

NORTH YARD SCREEN-EXISTING ELEVATIONS

Issue Status: PLANNING

Drawing No: 21941-NYS-VER-DR-A-07-101 Client Drawing Number:
CLIENT_NO
© Copyright - Veretec Ltd