


Notes:

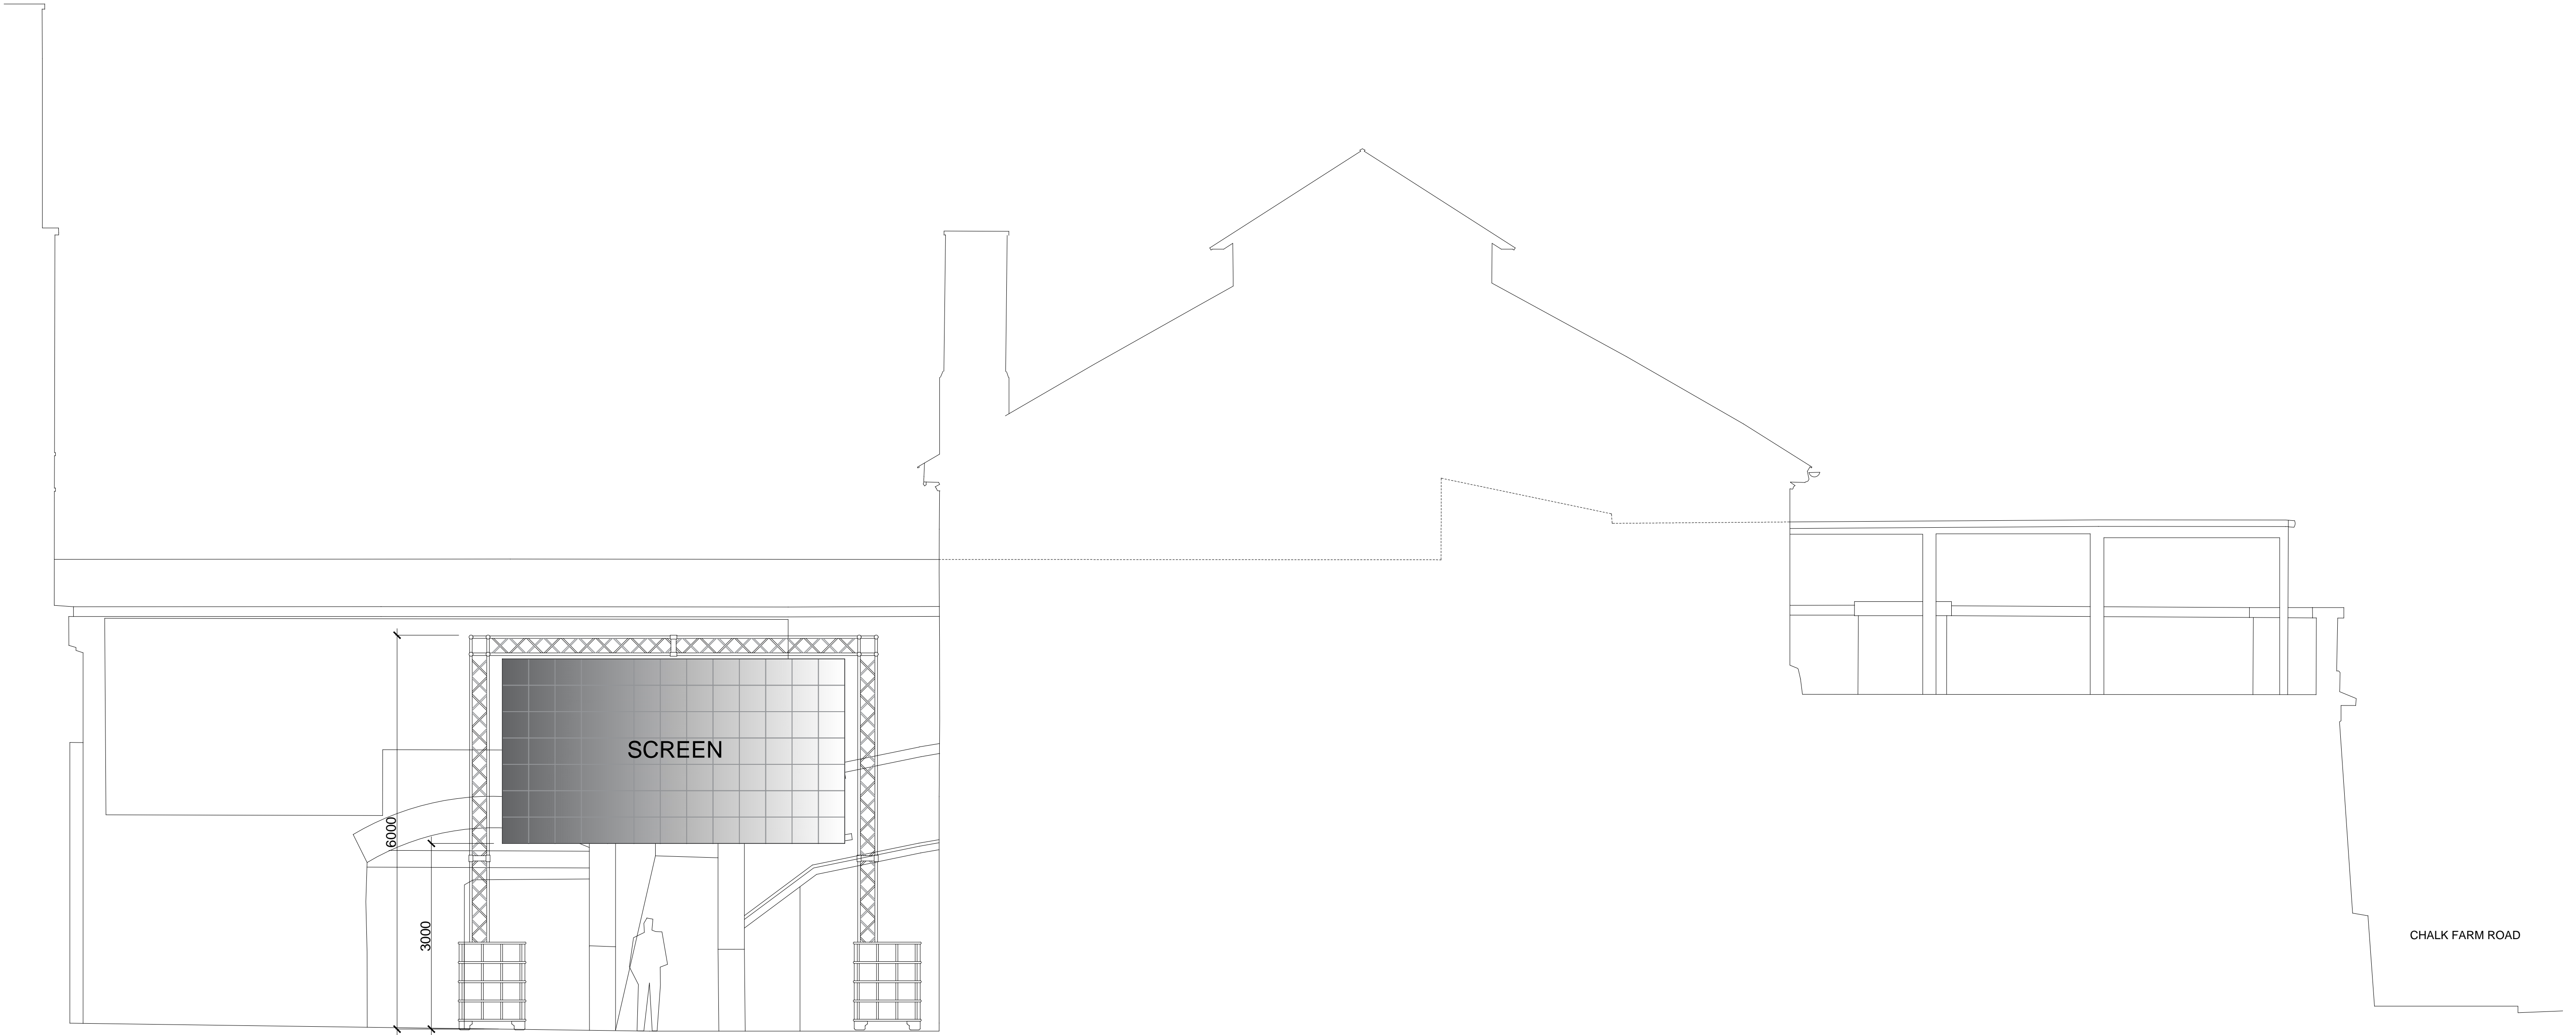

01	PROPOSED EAST ELEVATION - LOOKING TOWARDS RAMP	
07-111	1:50	

Veretec Ltd
10 Bonhill Street
London EC2A 4PE

T + 44 (0)20 7843 3199
E london@veretec.co.uk

www.veretec.co.uk

Client:
LABTECH

Project:
LABTECH: CAMDEN MARKET

Date: 30/06/2020 Drawn By: JF Checked By: RM Authorised By: RM

Title:
NORTH YARD SCREEN-PROPOSED EAST
ELEVATION

Scale:
50 @A1

Issue Status:
PLANNING

Drawing No:
21941-NYS-VER-DR-A-07-111

Client Drawing Number:
CLIENT_NO

Rev:
A

REFS: P-219141H BM & CAD/H04 CAD Data/07_Planning/21941-E-07-103 NORTH YARD - SCREEN ELEVATIONS
P-219141H BM & CAD/H04 CAD Data/04_Elevations/HH_Moorsons Wall