


47.0m DATUM

SOUTH ELEVATION

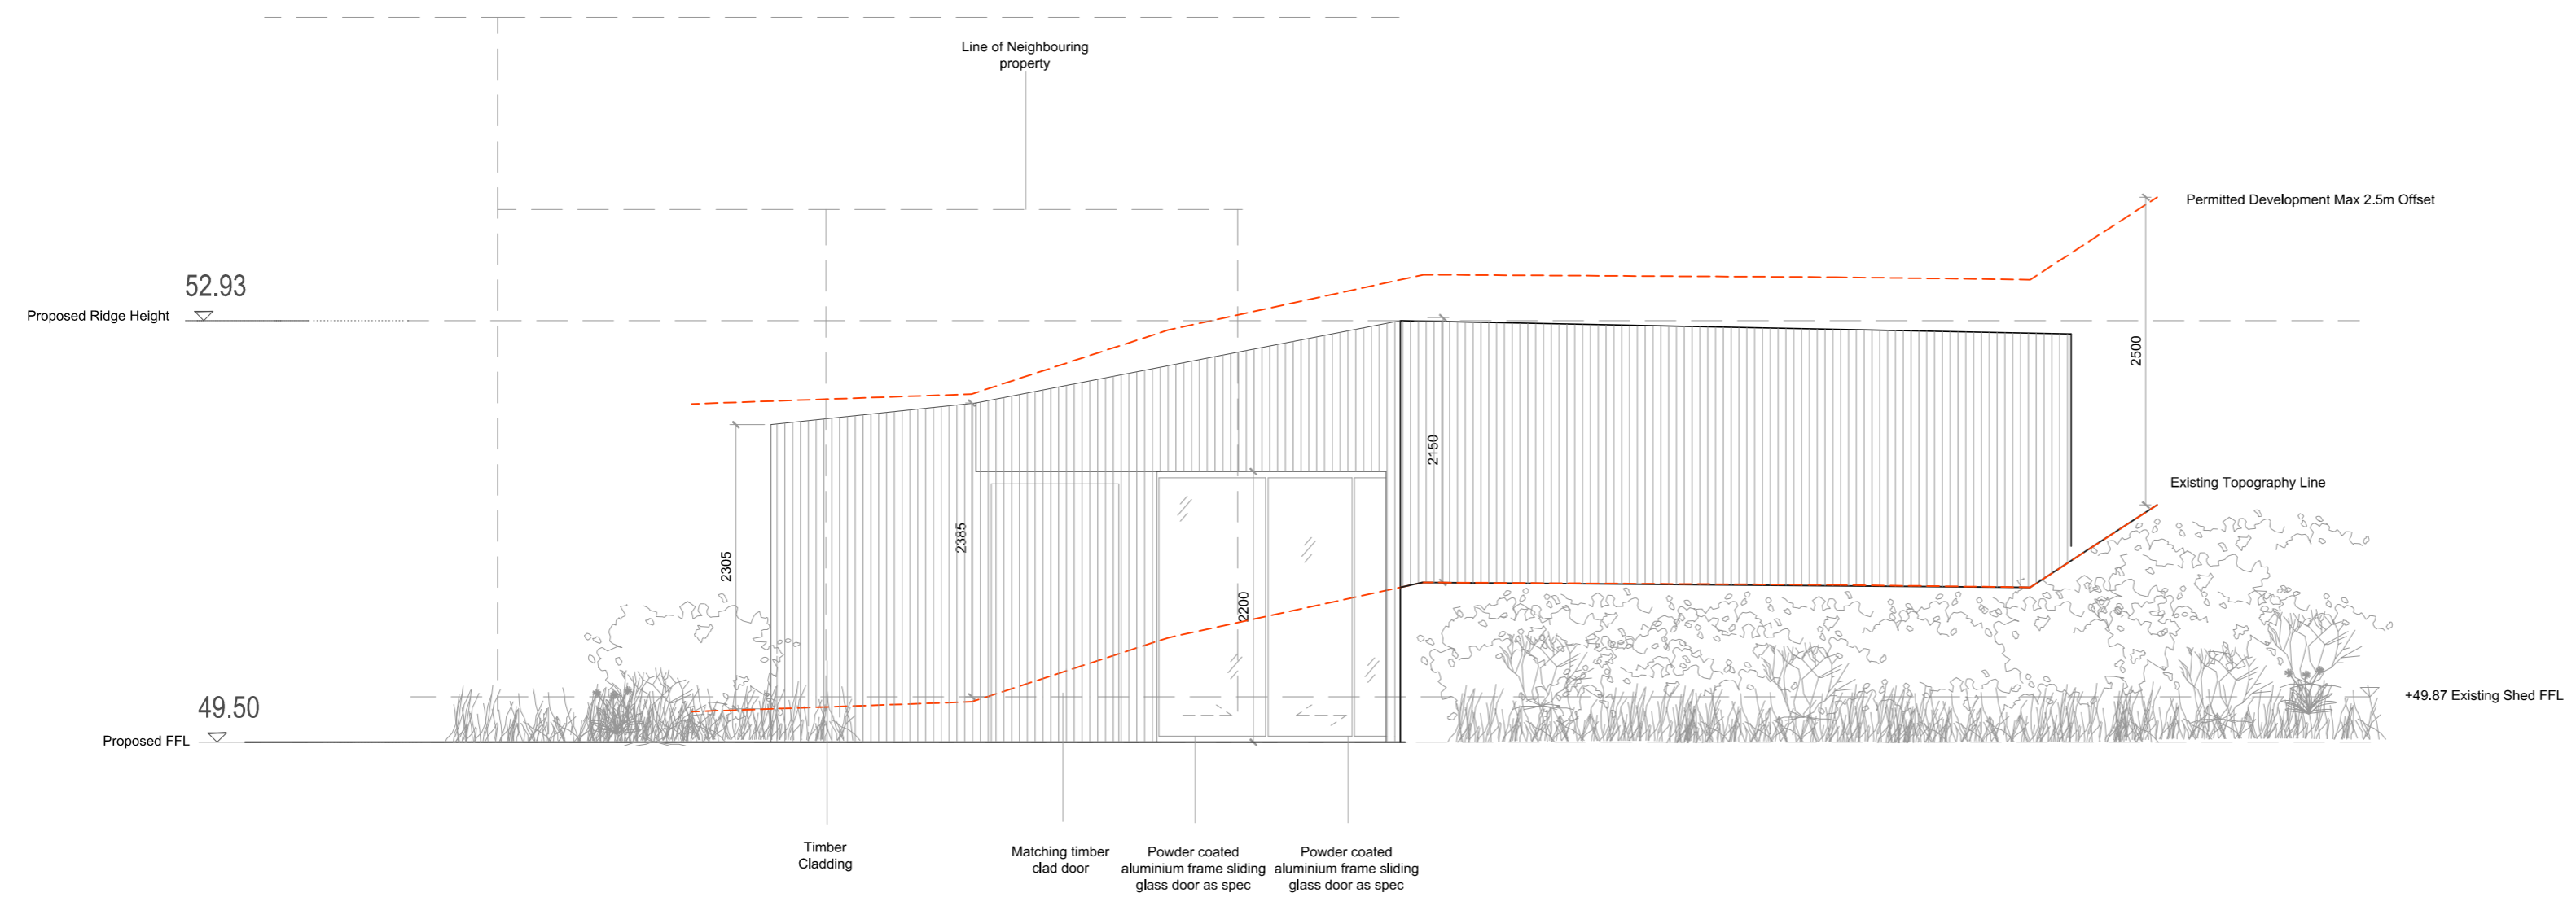

47.0m DATUM

WEST ELEVATION

AR DESIGN STUDIO LTD
 CALPE HOUSE
 LITTLE MINSTER ST
 WINCHESTER
 SO23 9HB

AR

T. 01962 864545
 E. INFO@ARDESIGNSTUDIO.CO.UK
 WWW.ARDESIGNSTUDIO.CO.UK

Copyright: All rights reserved. This drawing and design must not be reproduced without permission. Dimensions are in millimetres unless specified. Only written dimensions to be worked from. Do not scale from this drawing.

Job title				
Cannon Lane				
Drawing title				
Proposed South & West Elevations				
Status				
Planning				
Drawn by	Checked by	Date	Scale at A3	Scale at A2
JEH	TF	Jul 2020	-	1:50
Job No.	Dwg No.	Revision		
829	P111	-		

Draft