


47.0m DATUM

NORTH ELEVATION

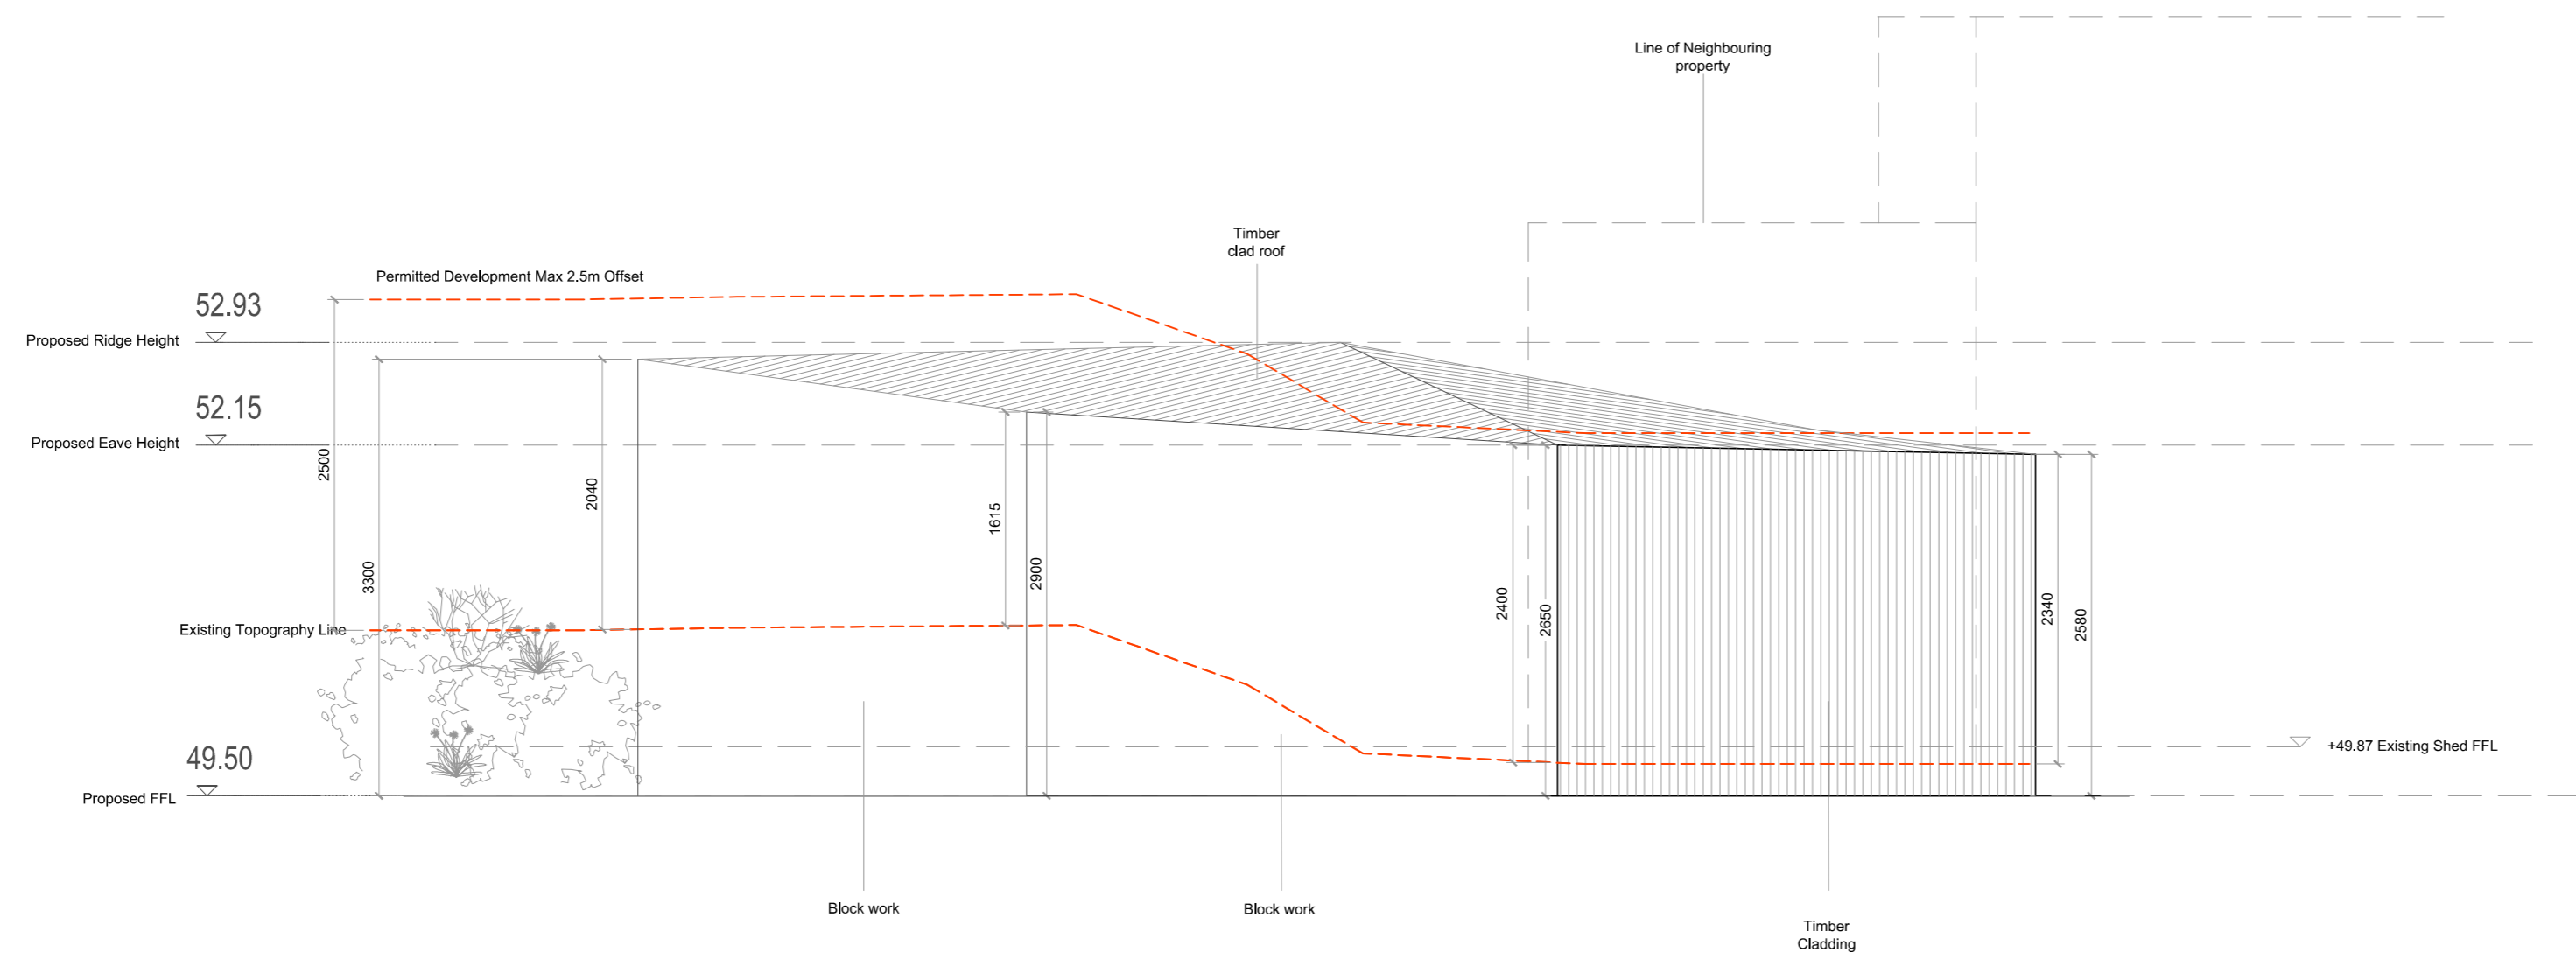

47.0m DATUM

EAST ELEVATION

AR DESIGN STUDIO LTD  
 CALPE HOUSE  
 LITTLE MINSTER ST  
 WINCHESTER  
 SO23 9HB

**AR**

T. 01962 864545  
 E. INFO@ARDESIGNSTUDIO.CO.UK  
 WWW.ARDESIGNSTUDIO.CO.UK

Copyright: All rights reserved. This drawing and design must not be reproduced without permission. Dimensions are in millimetres unless specified. Only written dimensions to be worked from. Do not scale from this drawing.

Job title Cannon Lane				
Drawing title Proposed North & East Elevations				
Status Planning				
Drawn by JEH	Checked by TF	Date Jul 2020	Scale at A3 -	Scale at A2 1:50
Job No. 829	Dwg No. P110	Revision -		

Draft