




Front Elevation (West)

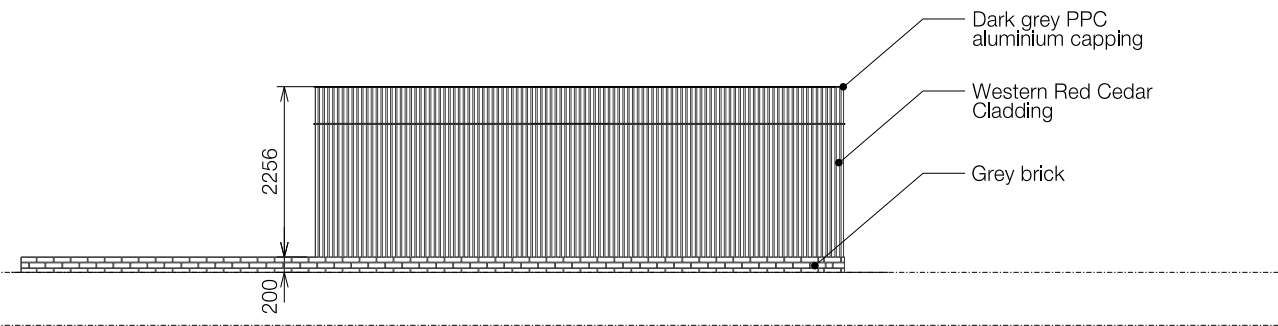

Side 1 Elevation (South)

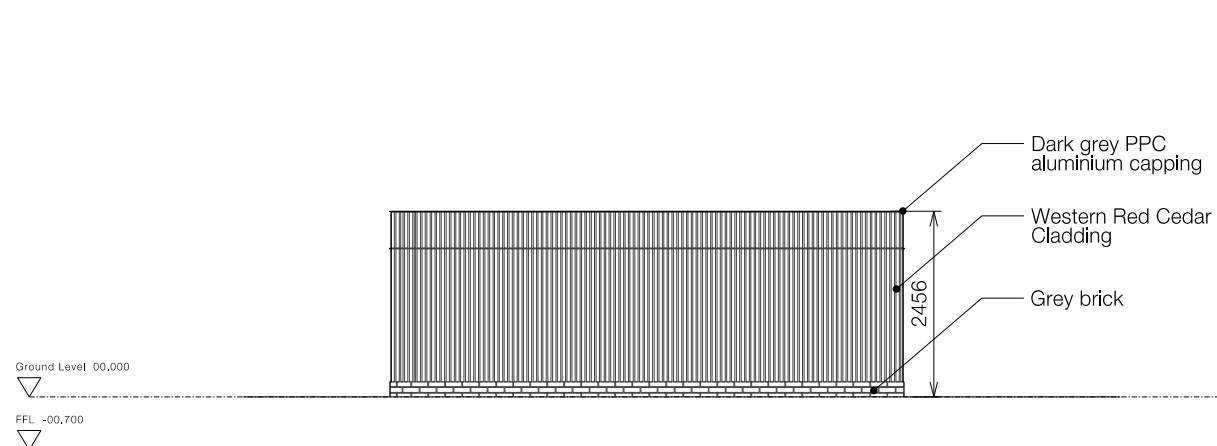

Rear Elevation (East)

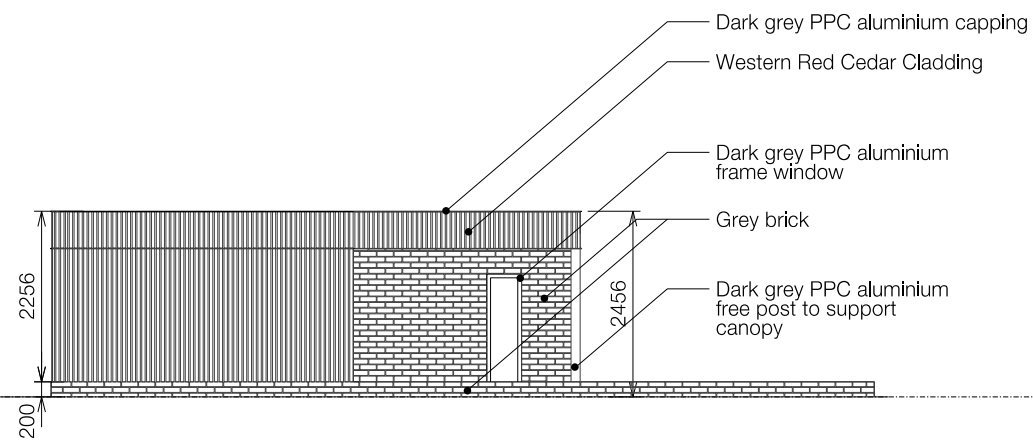

Side 2 Elevation (North)



P01 | 2020.07.03 | Planning Application | NS

**SELECKY///PARSONS** Unit 3, 7 Coulgate Street  
London SE4 2FA  
Tel +44 (0) 208 6940713  
www.seleckyparsons.com

Architecture Landscape Design

Client Christian & Hanah Burgess

Project 9a Strathray Gardens

Title Garden Studio  
Proposed Elevations

Drwg No 481 21 001 GS Rev P01

Scale 1:100 @ A3 Sheet A3

Drawn NS Checked SS

Drawing Status PLANNING

Do not scale. All dimensions must be checked on site and errors are to be reported to the author. All illustrated material is subject to copyright