
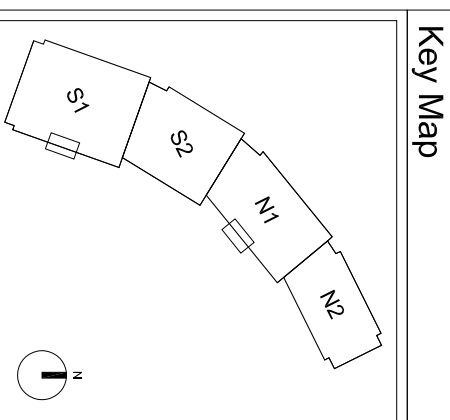
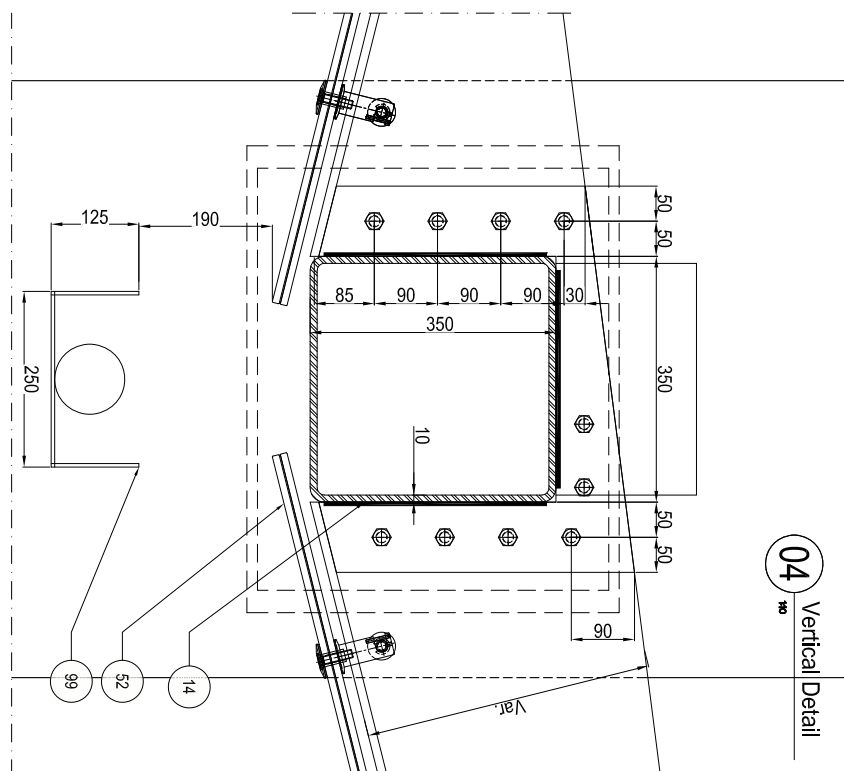
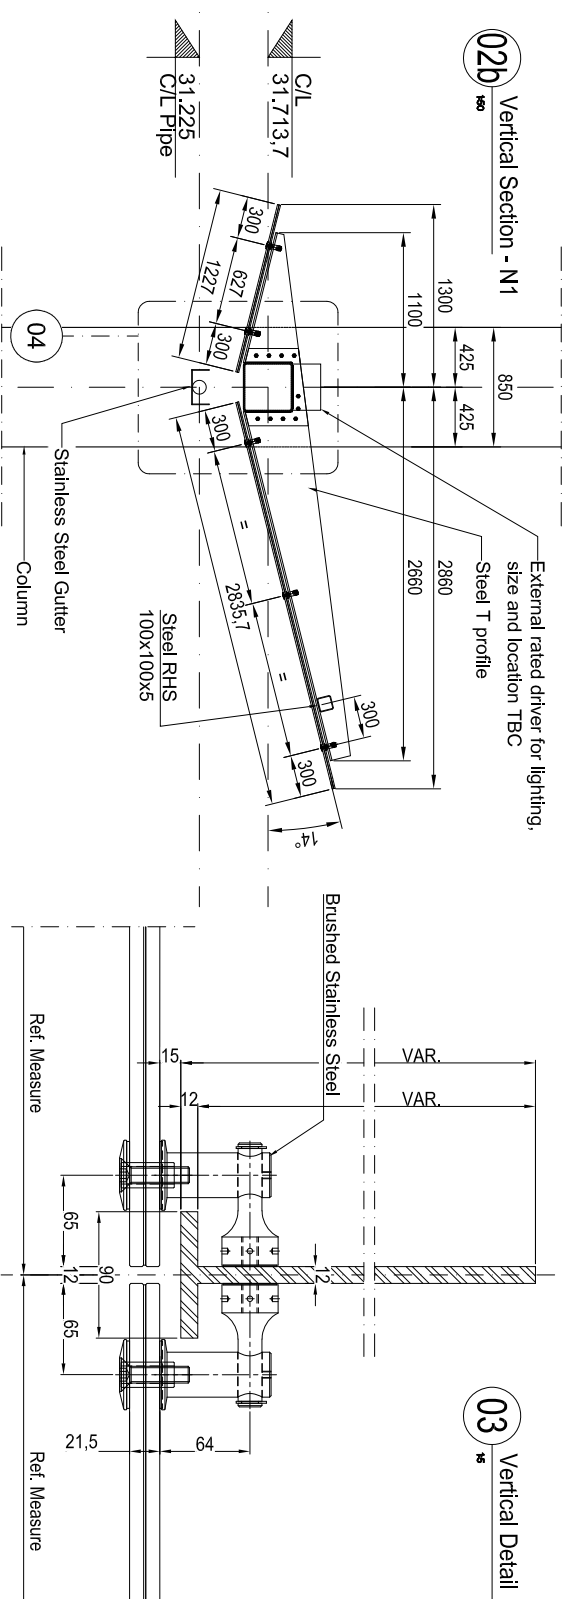
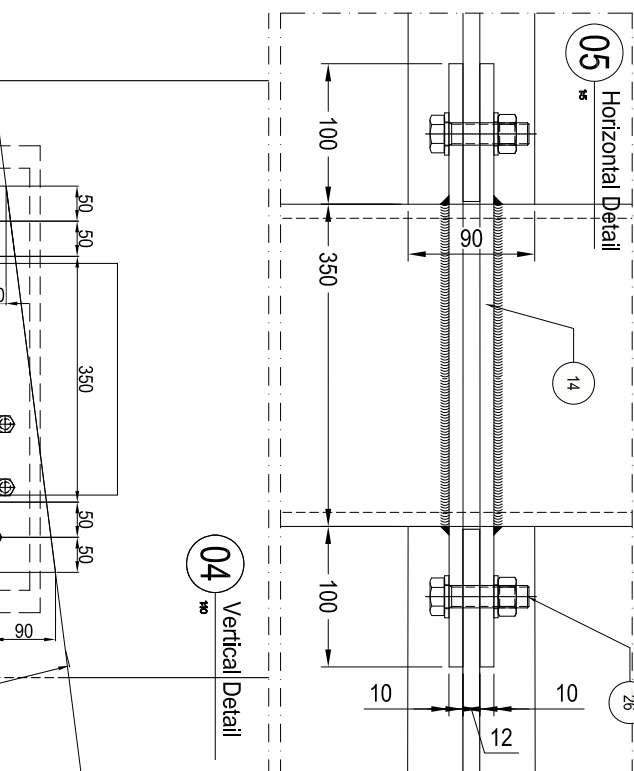
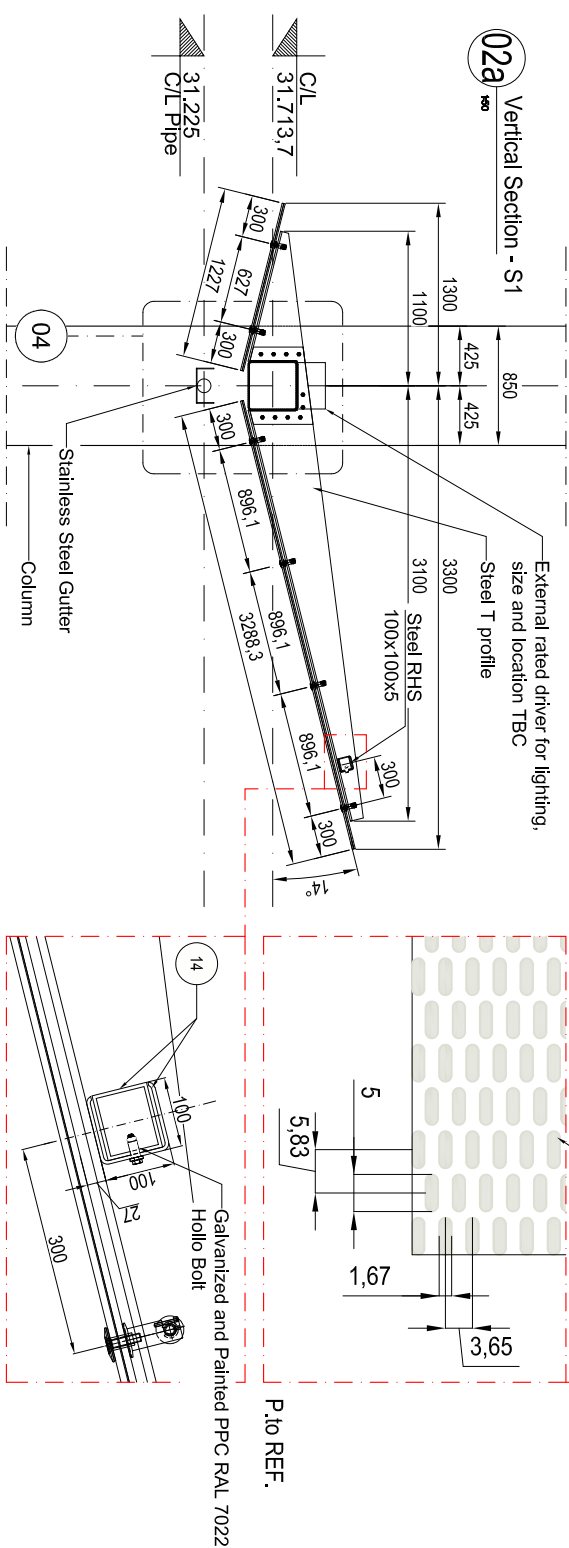
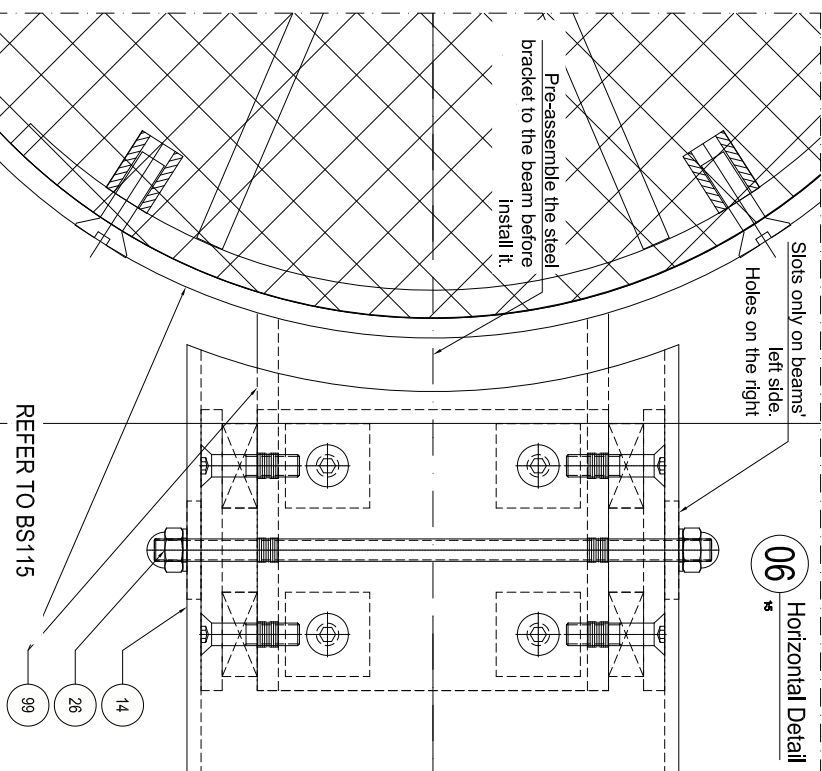


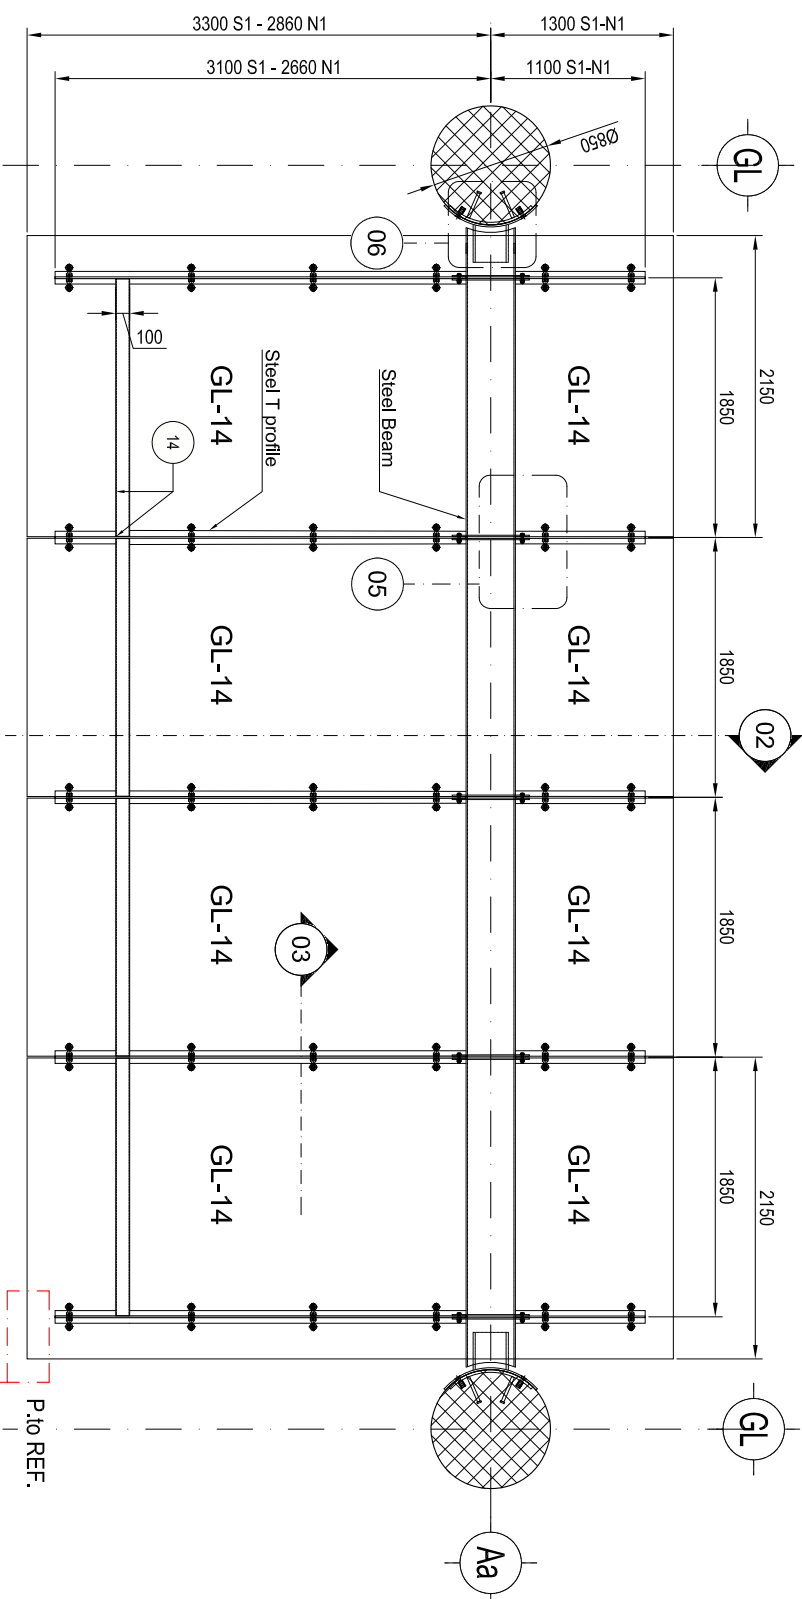

	MATERIAL KEY LIST
	ALUMINUM COMPONENTS
01	ALUMINUM PROFILE PPC RAL 7022
02	ALUMINUM PROFILE BRONZE ANODISED
03	ALUMINUM SHEET/PROFILE NATURAL ANODISED
04	ALUMINUM BRACKETS MILL FINISH
05	ALUMINUM SHEET BRONZE ANODISED
06	PERFORATED ALUMINUM SHEET BRONZE ANODISED
07	ALUMINUM SHEET PPC RAL 7022
08	ALUMINUM BRACKET'S BRONZE ANODISED
09	ALUMINUM BRACKET PPC RAL 7022
10	ALUMINUM SHEET/PROFILE BLACK ANODISED GALVANIZED STEEL COMPONENT
11	HOT DIPPED GALVANIZED STEEL CAST-IN CHANNEL
12	HOT DIPPED GALVANIZED STEEL BRACKET/PREFORMCMENT
13	GALVANIZED STEEL SHEET PPC RAL 7022
14	HOT DIPPED GALVANIZED AND PAINTED STEEL PPC RAL 7022
15	GALVANIZED STEEL SHEET
16	HOT DIPPED GALVANIZED FRANG
	STAINLESS STEEL COMPONENTS
21	STAINLESS STEEL BRACKET AISI 316
22	STAINLESS STEEL ROD AISI 316
23	STAINLESS STEEL
24	STAINLESS STEEL BRACKET AISI 304
25	STAINLESS STEEL FRANG SCREW
26	STAINLESS STEEL FRANG SCREW ACID TREATED (BLACK)
27	STAINLESS STEEL BRACKET AISI 316 - BLACK
	EPDM / SILICONE COMPONENTS
31	BLACK EPDM GASKET
32	BLACK SILICONE
33	BLACK STRUCTURAL SILICONE
34	BLACK EPDM MEMBRANE
35	EPDM COMPATIBLE WITH STRUCTURAL SILICONE
	GLASS TYPES
41	GL-1 DGG VISION GLASS CLADDING TYPE 1-2 (SEE GLASS TYPE SCHEDULE)
42	GL-2 SGU SPANDREL GLASS CLADDING TYPE 1 (SEE GLASS TYPE SCHEDULE)
44	GL-4 DGG SPANDREL GLASS CLADDING TYPE 2 (SEE GLASS TYPE SCHEDULE)
45	GL-5 SGU RAULSTRAPPE GLASS CLADDING TYPE 1-2 (SEE GLASS TYPE SCHEDULE)
46	GL-6 DGG VISION GLASS CLADDING TYPE 4A-4B-4C (SEE GLASS TYPE SCHEDULE)
50	GL-10 DGG VISION GLASS CLADDING TYPE 7 (SEE GLASS TYPE SCHEDULE)
52	GL-14 SGU RAULSTRAPPE GLASS CLADDING CANOPY (SEE GLASS TYPE SCHEDULE)
	VARIOUS MATERIAL
61	MINERAL WOOL
62	FIRE AND AIR SEAL BARRIER
64	PLASTIC SHIM / THERMAL BREAK
65	ALU FIXINGS
71	ELECTRIC CHAIN ACTUATOR
81	INSECT MESH
88	INTERNAL CEILING AND FINISH FLOOR BY OTHERS
99	VARIOUS BY OTHERS

Project : King's Cross - T2/T3 London	Rev	Date	Drawn by:	Approved by:	Description	File : KXC-T2-001-Y-FOC-21-EL209		Issue: I-42
	00	16-04-2020	PFE	L. CENNI	East Elevation - Entrance Canopy	Scale :	Issued for :	Job :
Architect : Bennetts Associates	-	-	-	-	-	1:50 @ A3	INFORMATION	160070
Client : BAMC	-	-	-	-	-	Drw.: EL209		Rev.: 00
Package : FOCCHI	-	-	-	-	-			

File : KXC-T2-001-Y-FOC-21-EL209		Issue: I-42
Scale : 1:50 @ A3	Issued for : INFORMATION	Job : 160070
Draw.: EL209		Rev.: 00