

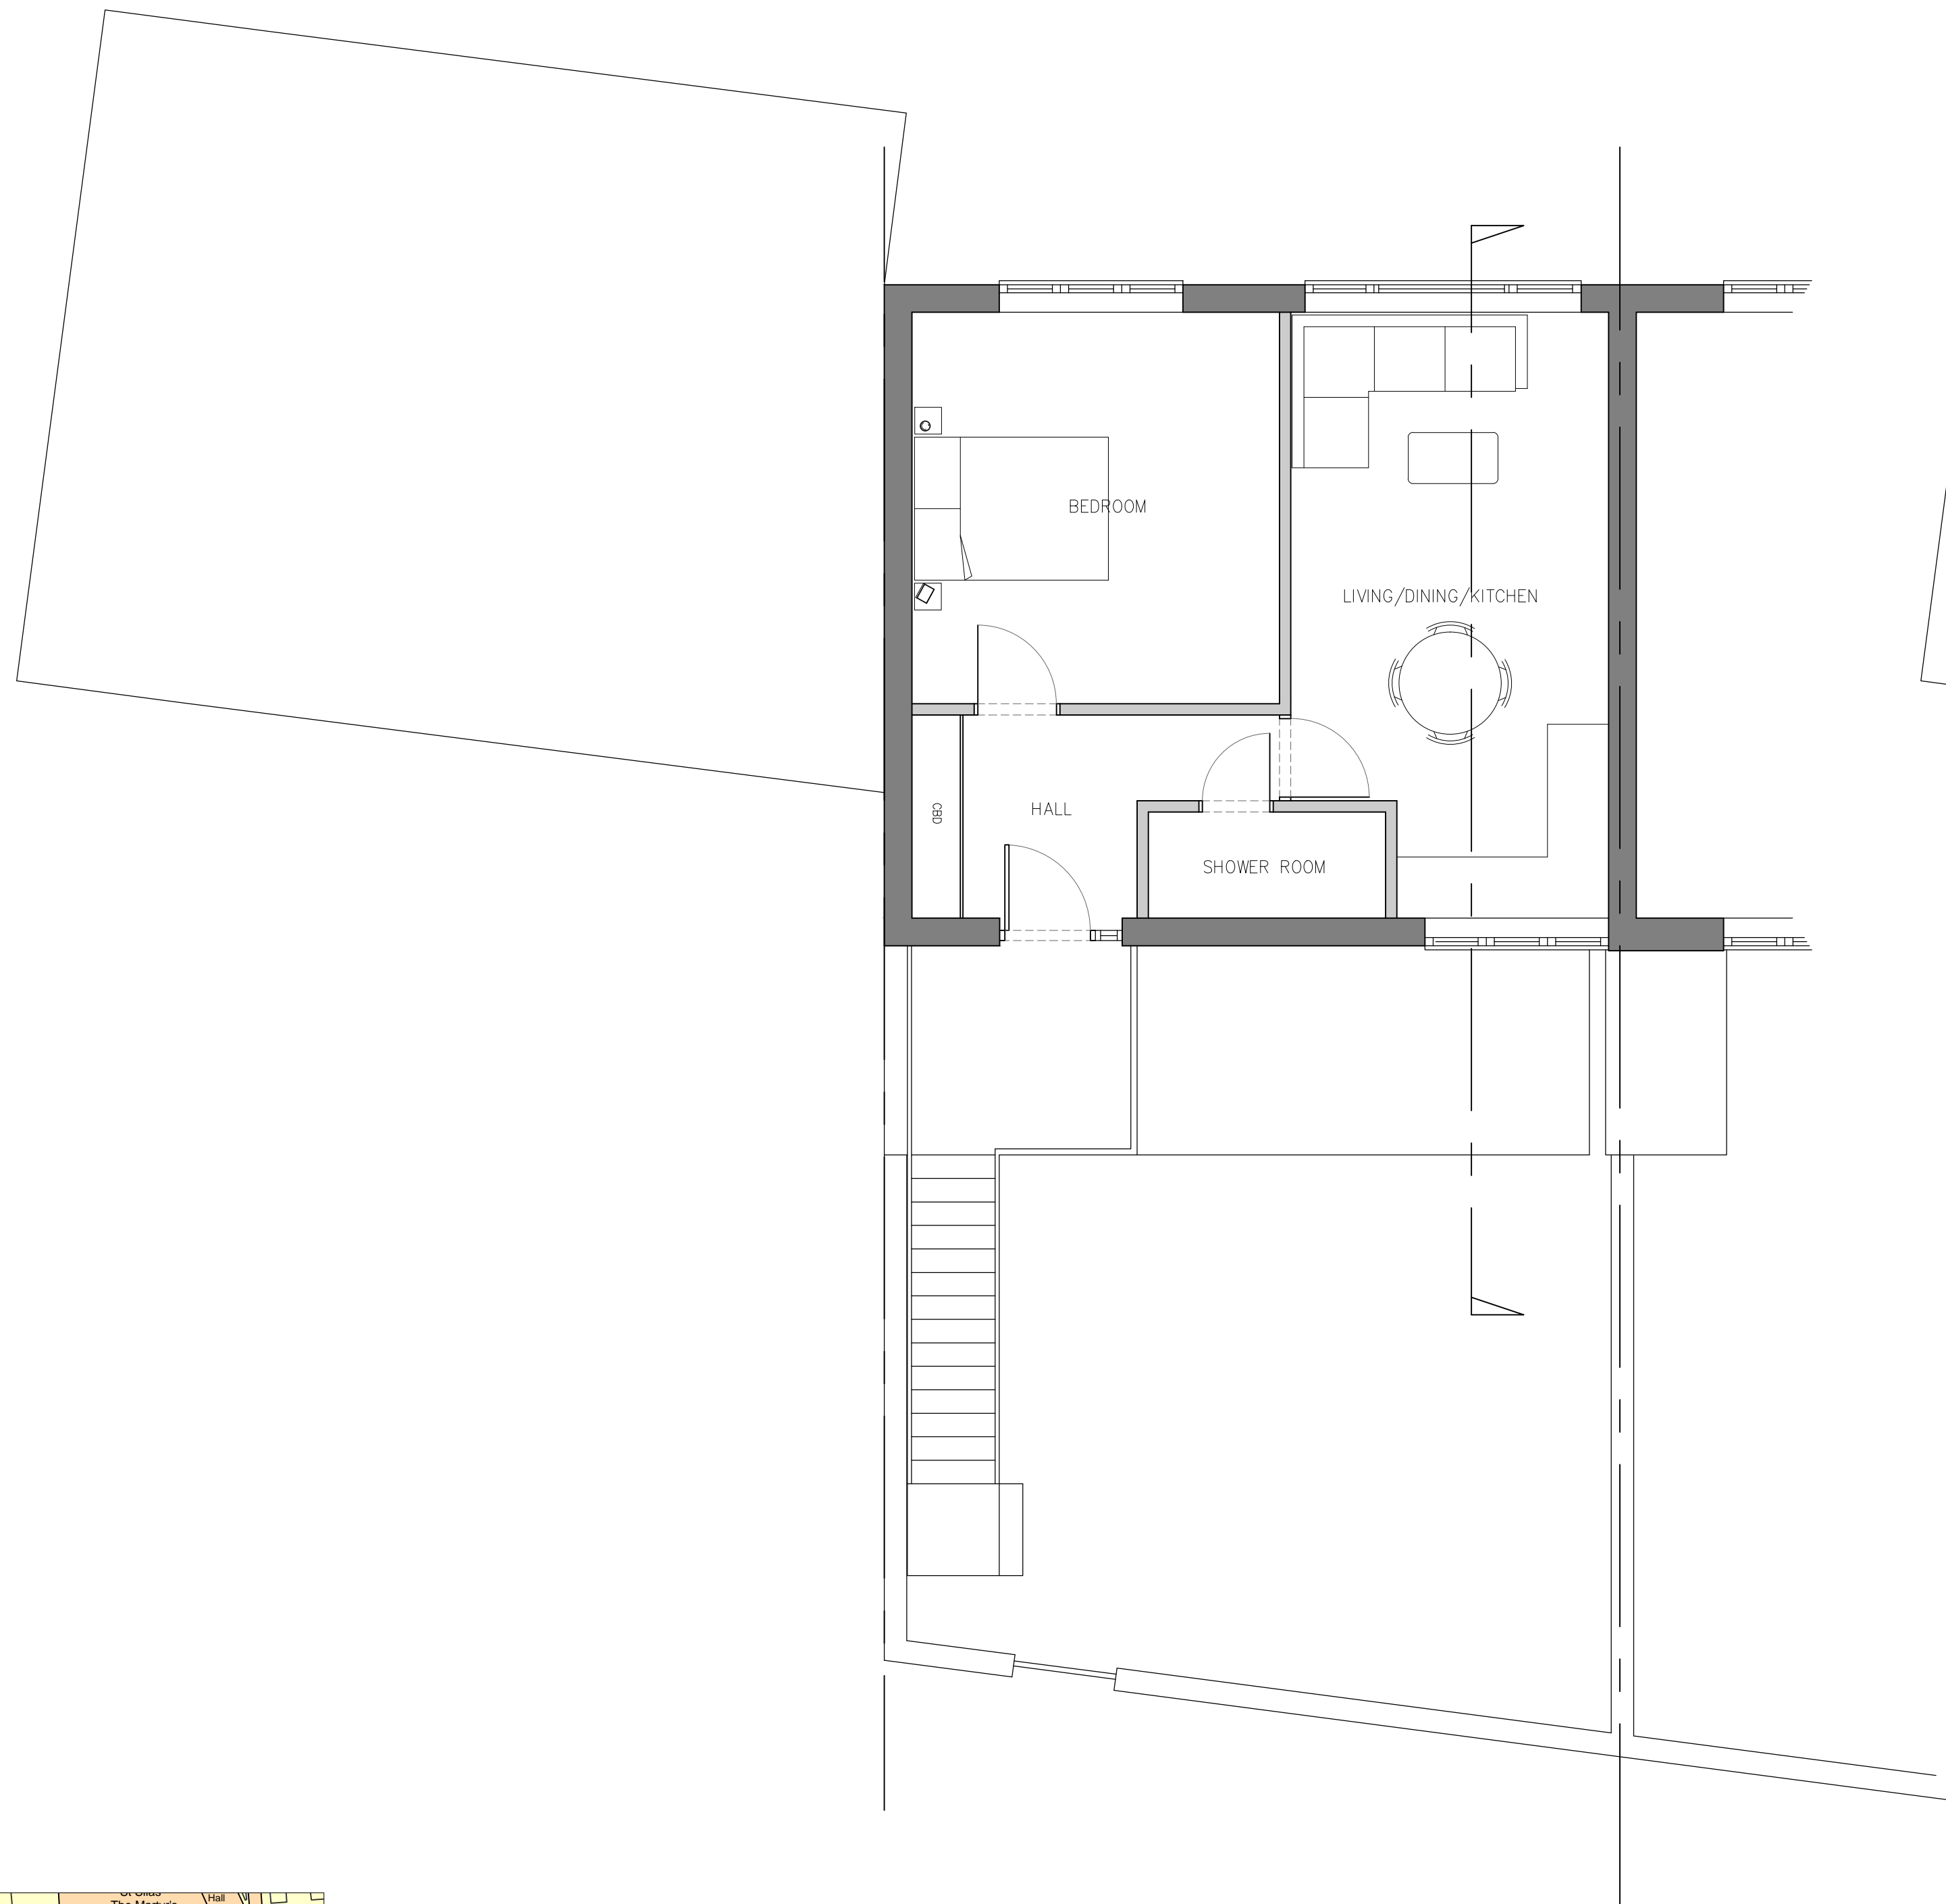


EXISTING FIRST FLOOR FLAT PLAN

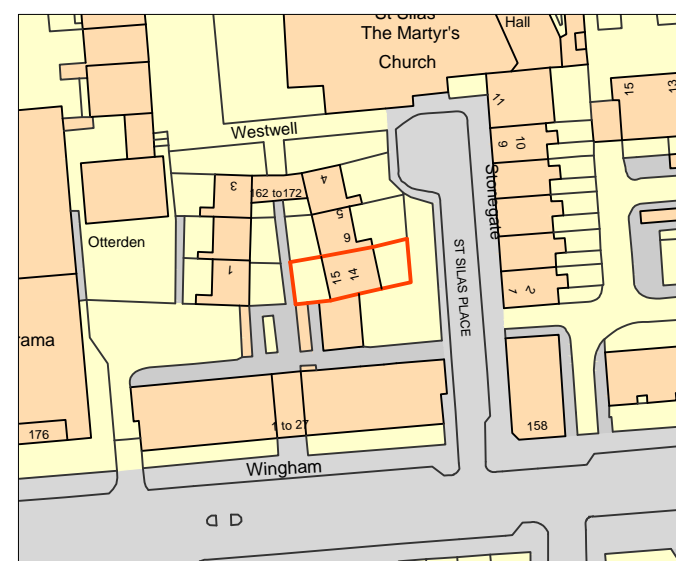


EXISTING ROOF PLAN

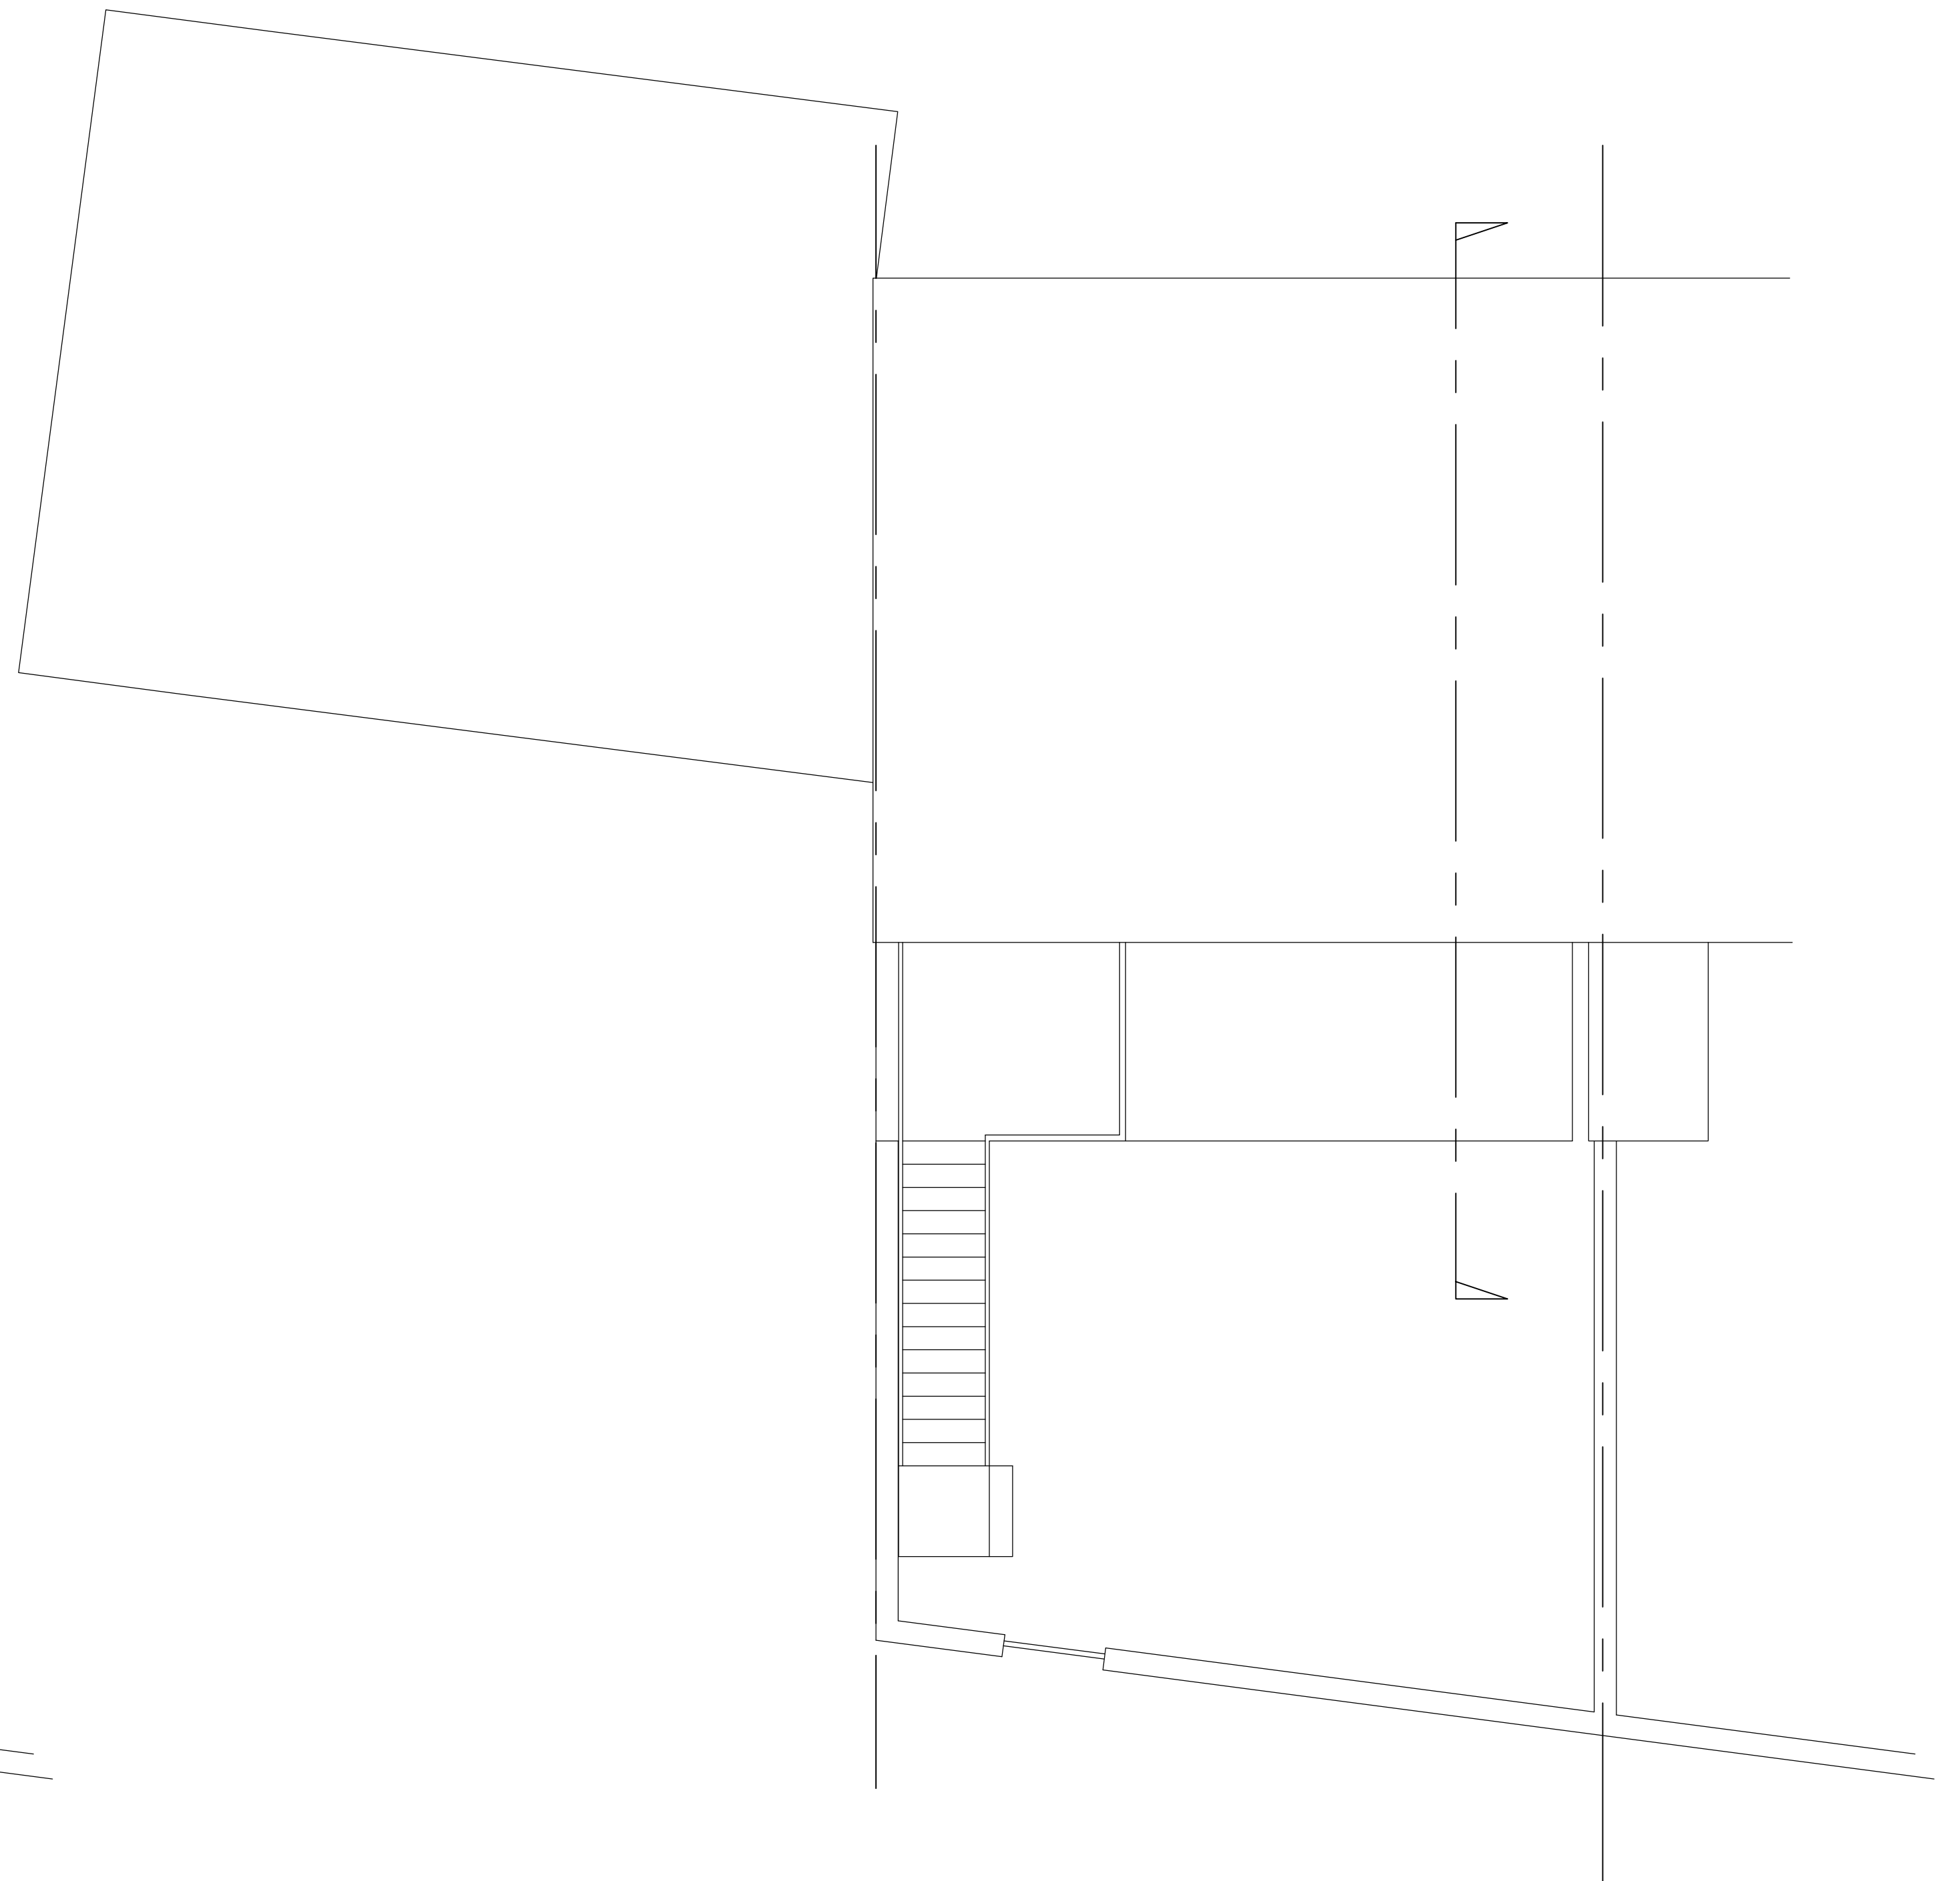

LOCATION PLAN 1:1250

notes

Any discrepancies in dimensions or detail to be reported to the architect immediately. This drawing is to be read in conjunction with all relevant architectural, structural and services drawings. This drawing remains the copyright of Savage & Pottinger Design and may not be copied or used without their prior consent

 

revisions

client
JOHN STOOKE

project
15 ST SILAS PLACE
LONDON NW5 3QP
title
EXISTING PLANS

scale
1:50
date
MARCH 2017
drg. no.
1623/IP/01
Savage & Pottinger Design
11 Elon, Caropes, Lancaster Grove, Telephone: 07521 606 980
Belize Park, London NW3 4PE Email: mail@spconsult.co.uk