

FIRST FLOOR PLAN

rev b parapet reduced in height + railings added 07.07.20
 rev a issued for planning 01.12.19

h 2 architecture
 12 LADDERSTILE RIDE KINGSTON-UPON-THAMES KT2 7LP t. 0845 053 0880




PROJECT 0359
10a bracknell gardens hampstead london

CLIENT
nadia raibin


proposed (dwg no.0359_p004)
 first floor plan

SCALE	DATE	DRAWN	REVISION
100@a3	sept 2019	ph	b


scale

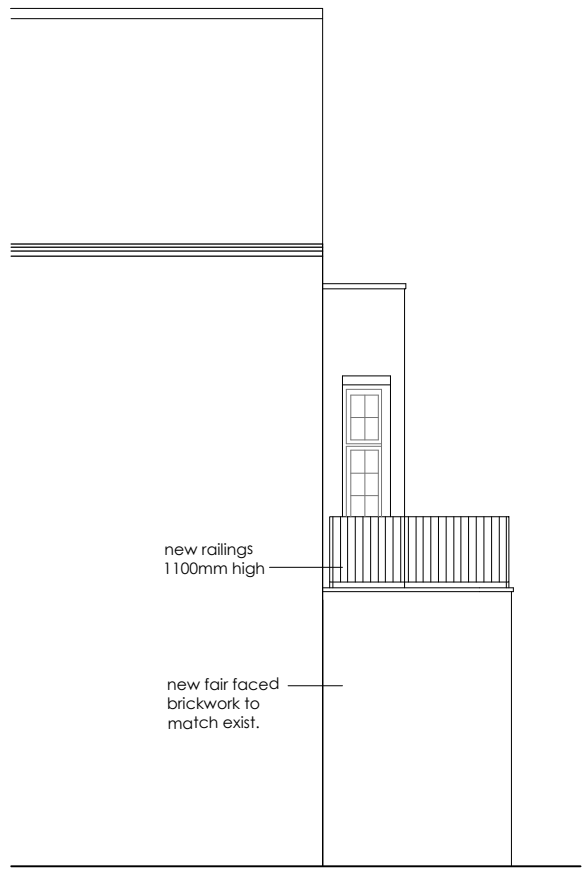  

SIDE ELEVATION (WEST)

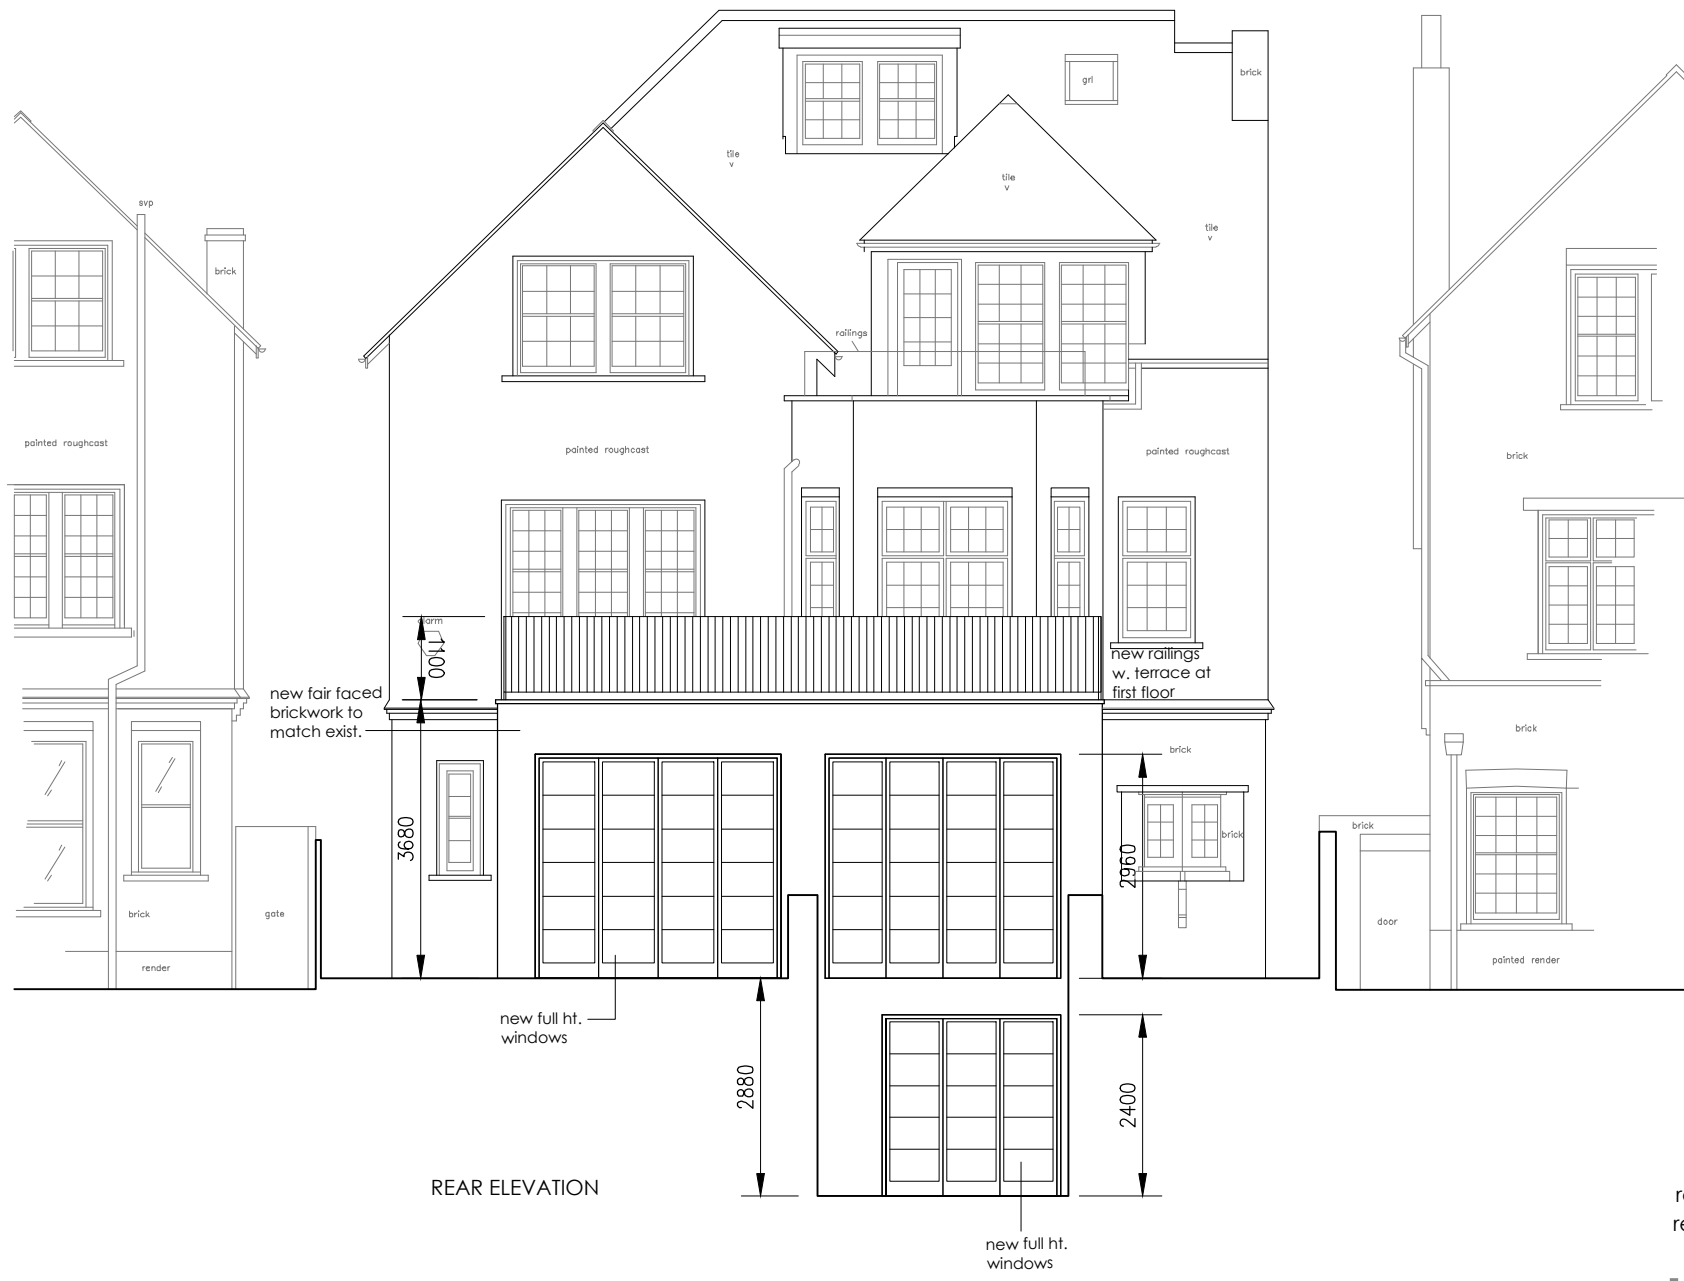

REAR ELEVATION

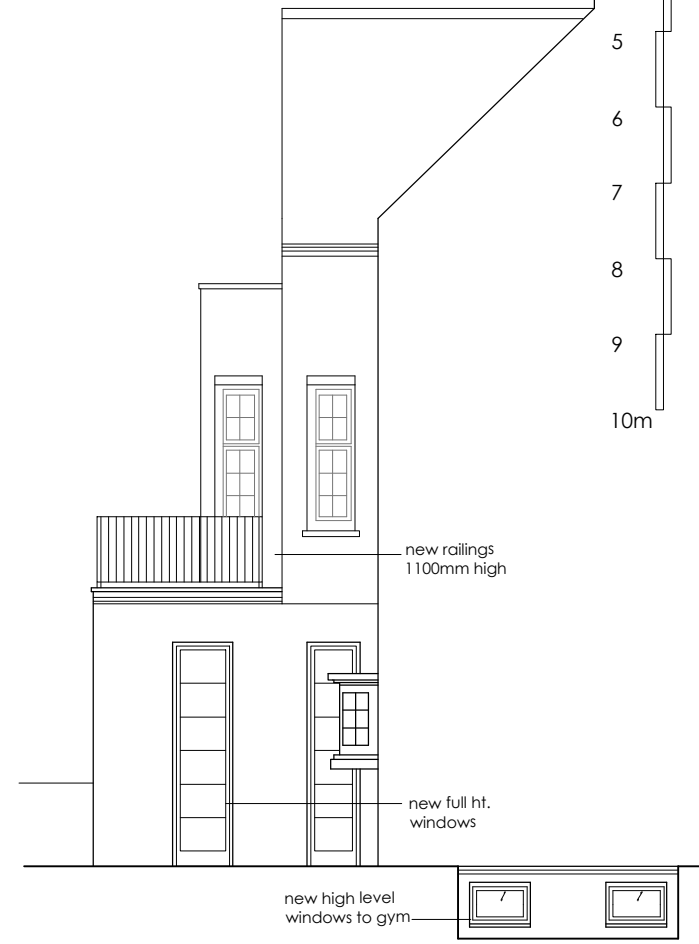

SIDE ELEVATION (EAST)

rev b parapet reduced in height + railings added 07.07.20
 rev a issued for planning 01.12.19



h 2 architecture
 12 LADDERSTILE RIDE KINGSTON-UPON-THAMES KT2 7LP t. 0845 053 0880

PROJECT 0359
10a bracknell gardens hampstead london

CLIENT
nadia raibin

proposed (dwg no.0359_p005)
 rear + side elevations

SCALE	DATE	DRAWN	REVISION
100@a3	sept 2019	ph	b

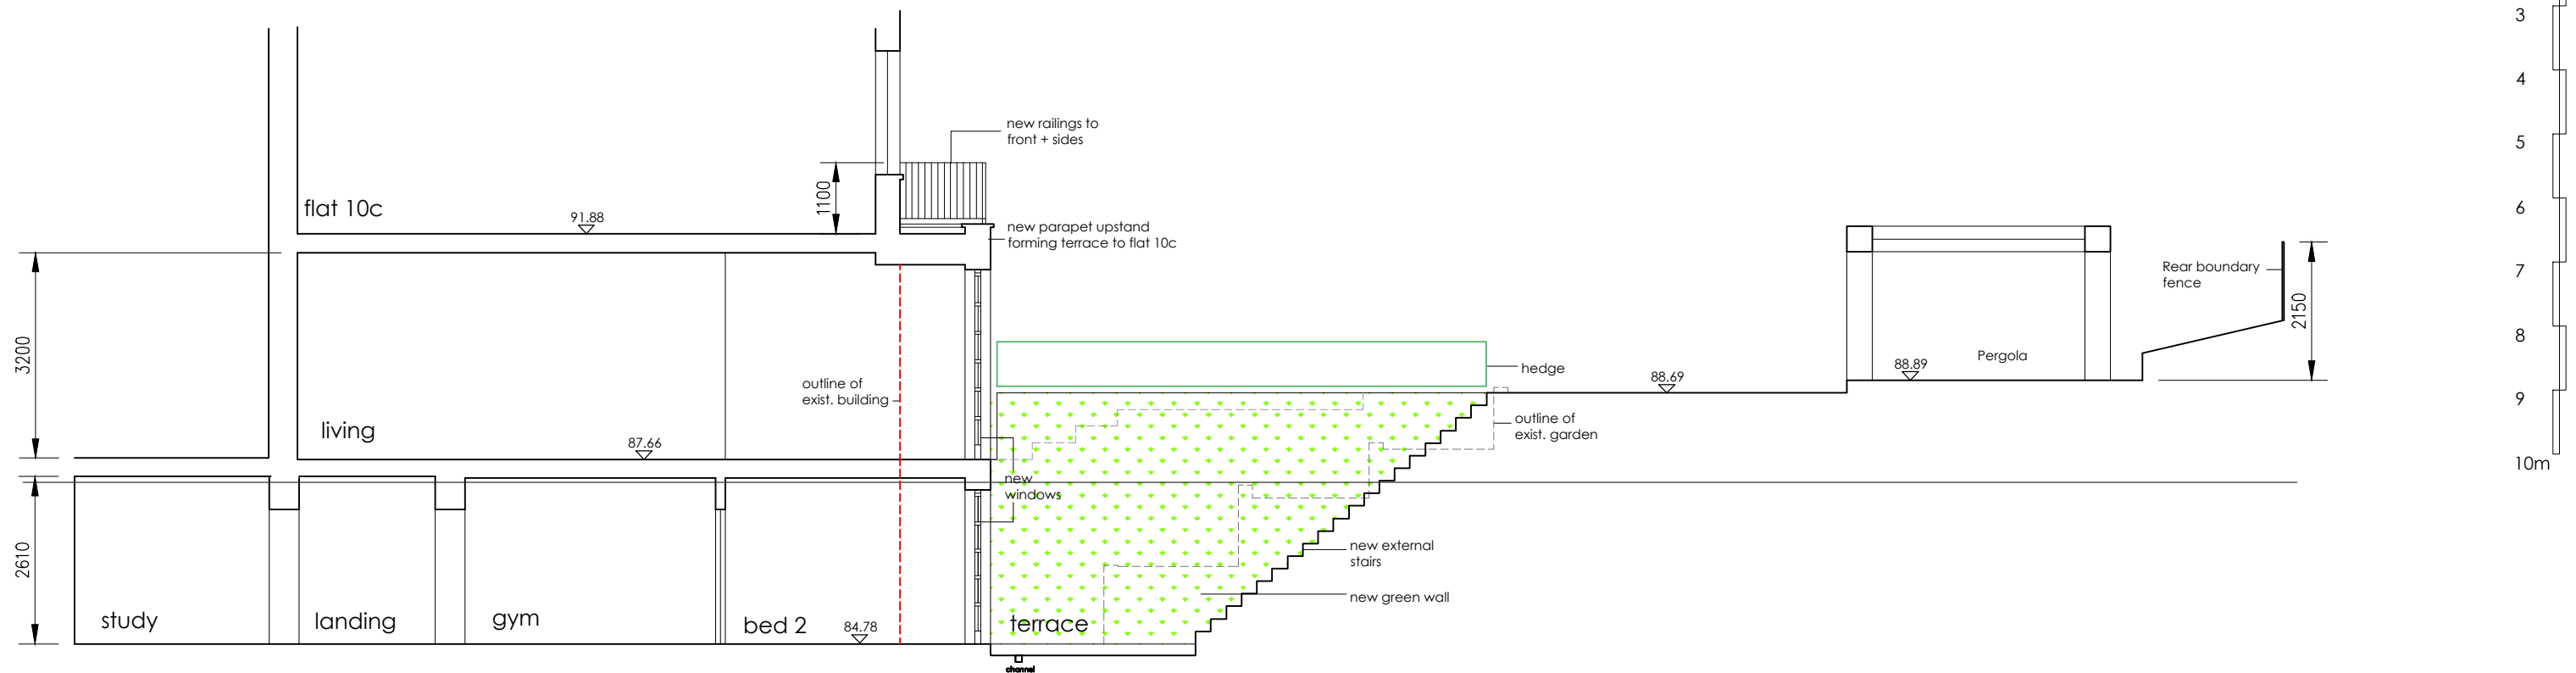 

DATUM 80.00m

SECTION A

rev b parapet reduced in height + railings added 07.07.20
 rev a issued for planning 01.12.19



h 2 architecture
 12 LADDERSTILE RIDE KINGSTON-UPON-THAMES KT2 7LP t. 0845 053 0880

PROJECT 0359
10a bracknell gardens hampstead london

CLIENT
nadia raibin

proposed (dwg no.0359_p006)
 section a

SCALE	DATE	DRAWN	REVISION
100@a3	sept 2019	ph	b

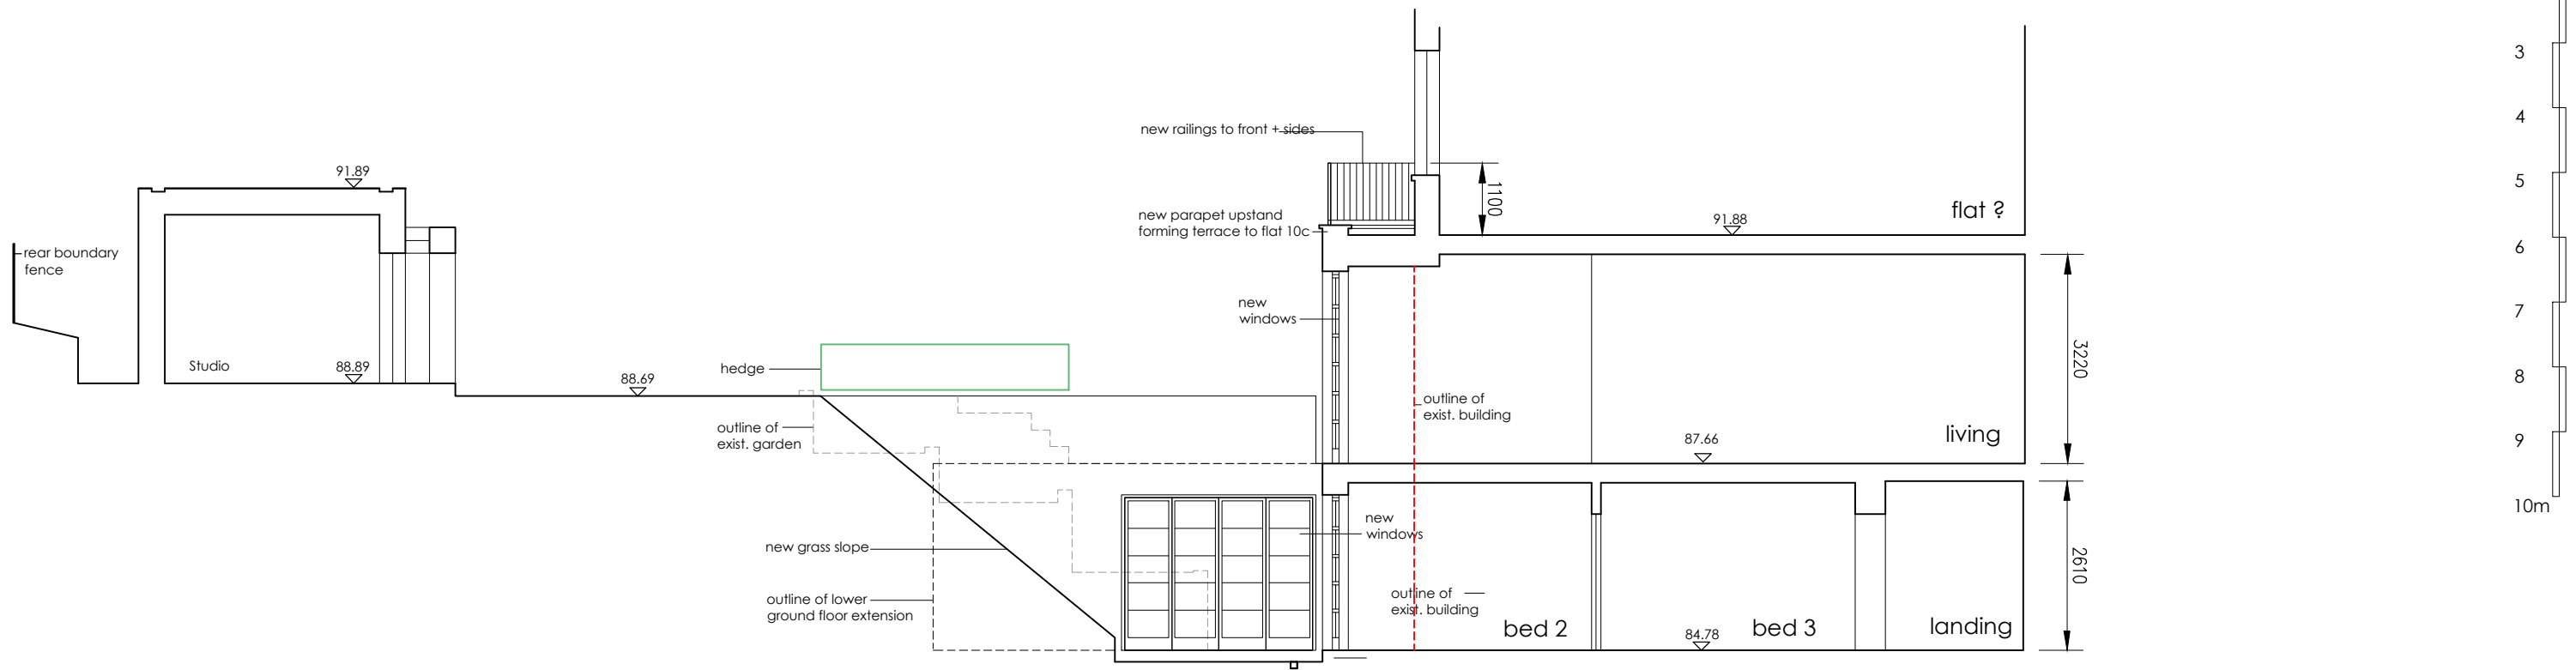 

SECTION B-B

DATUM 80.00m

SECTION B

rev b parapet reduced in height + railings added 07.07.20
 rev a issued for planning 01.12.19

h 2 architecture
 12 LADDERSTILE RIDE KINGSTON-UPON-THAMES KT2 7LP t. 0845 053 0880

PROJECT 0359
10a bracknell gardens hampstead london

CLIENT
nadia raibin

proposed (dwg no.0359_p007)
 section b

SCALE	DATE	DRAWN	REVISION
100@a3	sept 2019	ph	b