

ELEVATION "A"

ELEVATION "B"


SIDE ELEVATION OF CHIMNEY FACING VERNON PLACE

NOTE

ELEVATION "A" SHOWS THE RELATIVE POSITION OF CHIMNEY AND RIDGE LINE OF THE CHIMNEYS ALONG THE SOUTHAMPTON ROW FACADE TO THAT OF CHIMNEYS ALONG THE VERNON PLACE FACADE

ELEVATION "B" SICILIAN AVENUE CHIMNEY RELATIVE TO VERNON PLACE CHIMNEY

FOR SIZES & LOCATION OF CHIMNEYS, REFER TO DRAWING NO. 4113/23 - ROOF PLAN

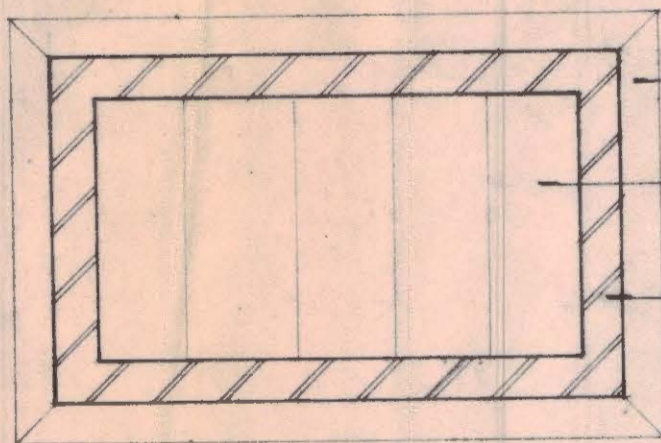

PLAN

LONDON BOROUGH OF CAMDEN
TOWN AND COUNTRY PLANNING ACTS
19 JAN 1975
PLANS APPROVED
ON BEHALF OF THE COUNCIL

CT/ N14/ 21/ A / 21858
HB/ 286

contract title AVENUE CHAMBERS, 1/6 VERNON PLACE, 25/35 SOUTHAMPTON ROW, 6/20 SICILIAN AVENUE, LONDON WC.1	drawing title CHIMNEY STACK, PLAN, ELEVATION	scale 1:20
		date 5-11-75
T P Bennett & Son Chartered Architects 262 High Holborn WC1V 7DU Telephone 01 405 9277	contract 4113	drawing number 52
	revision (C)	