


23478(2)

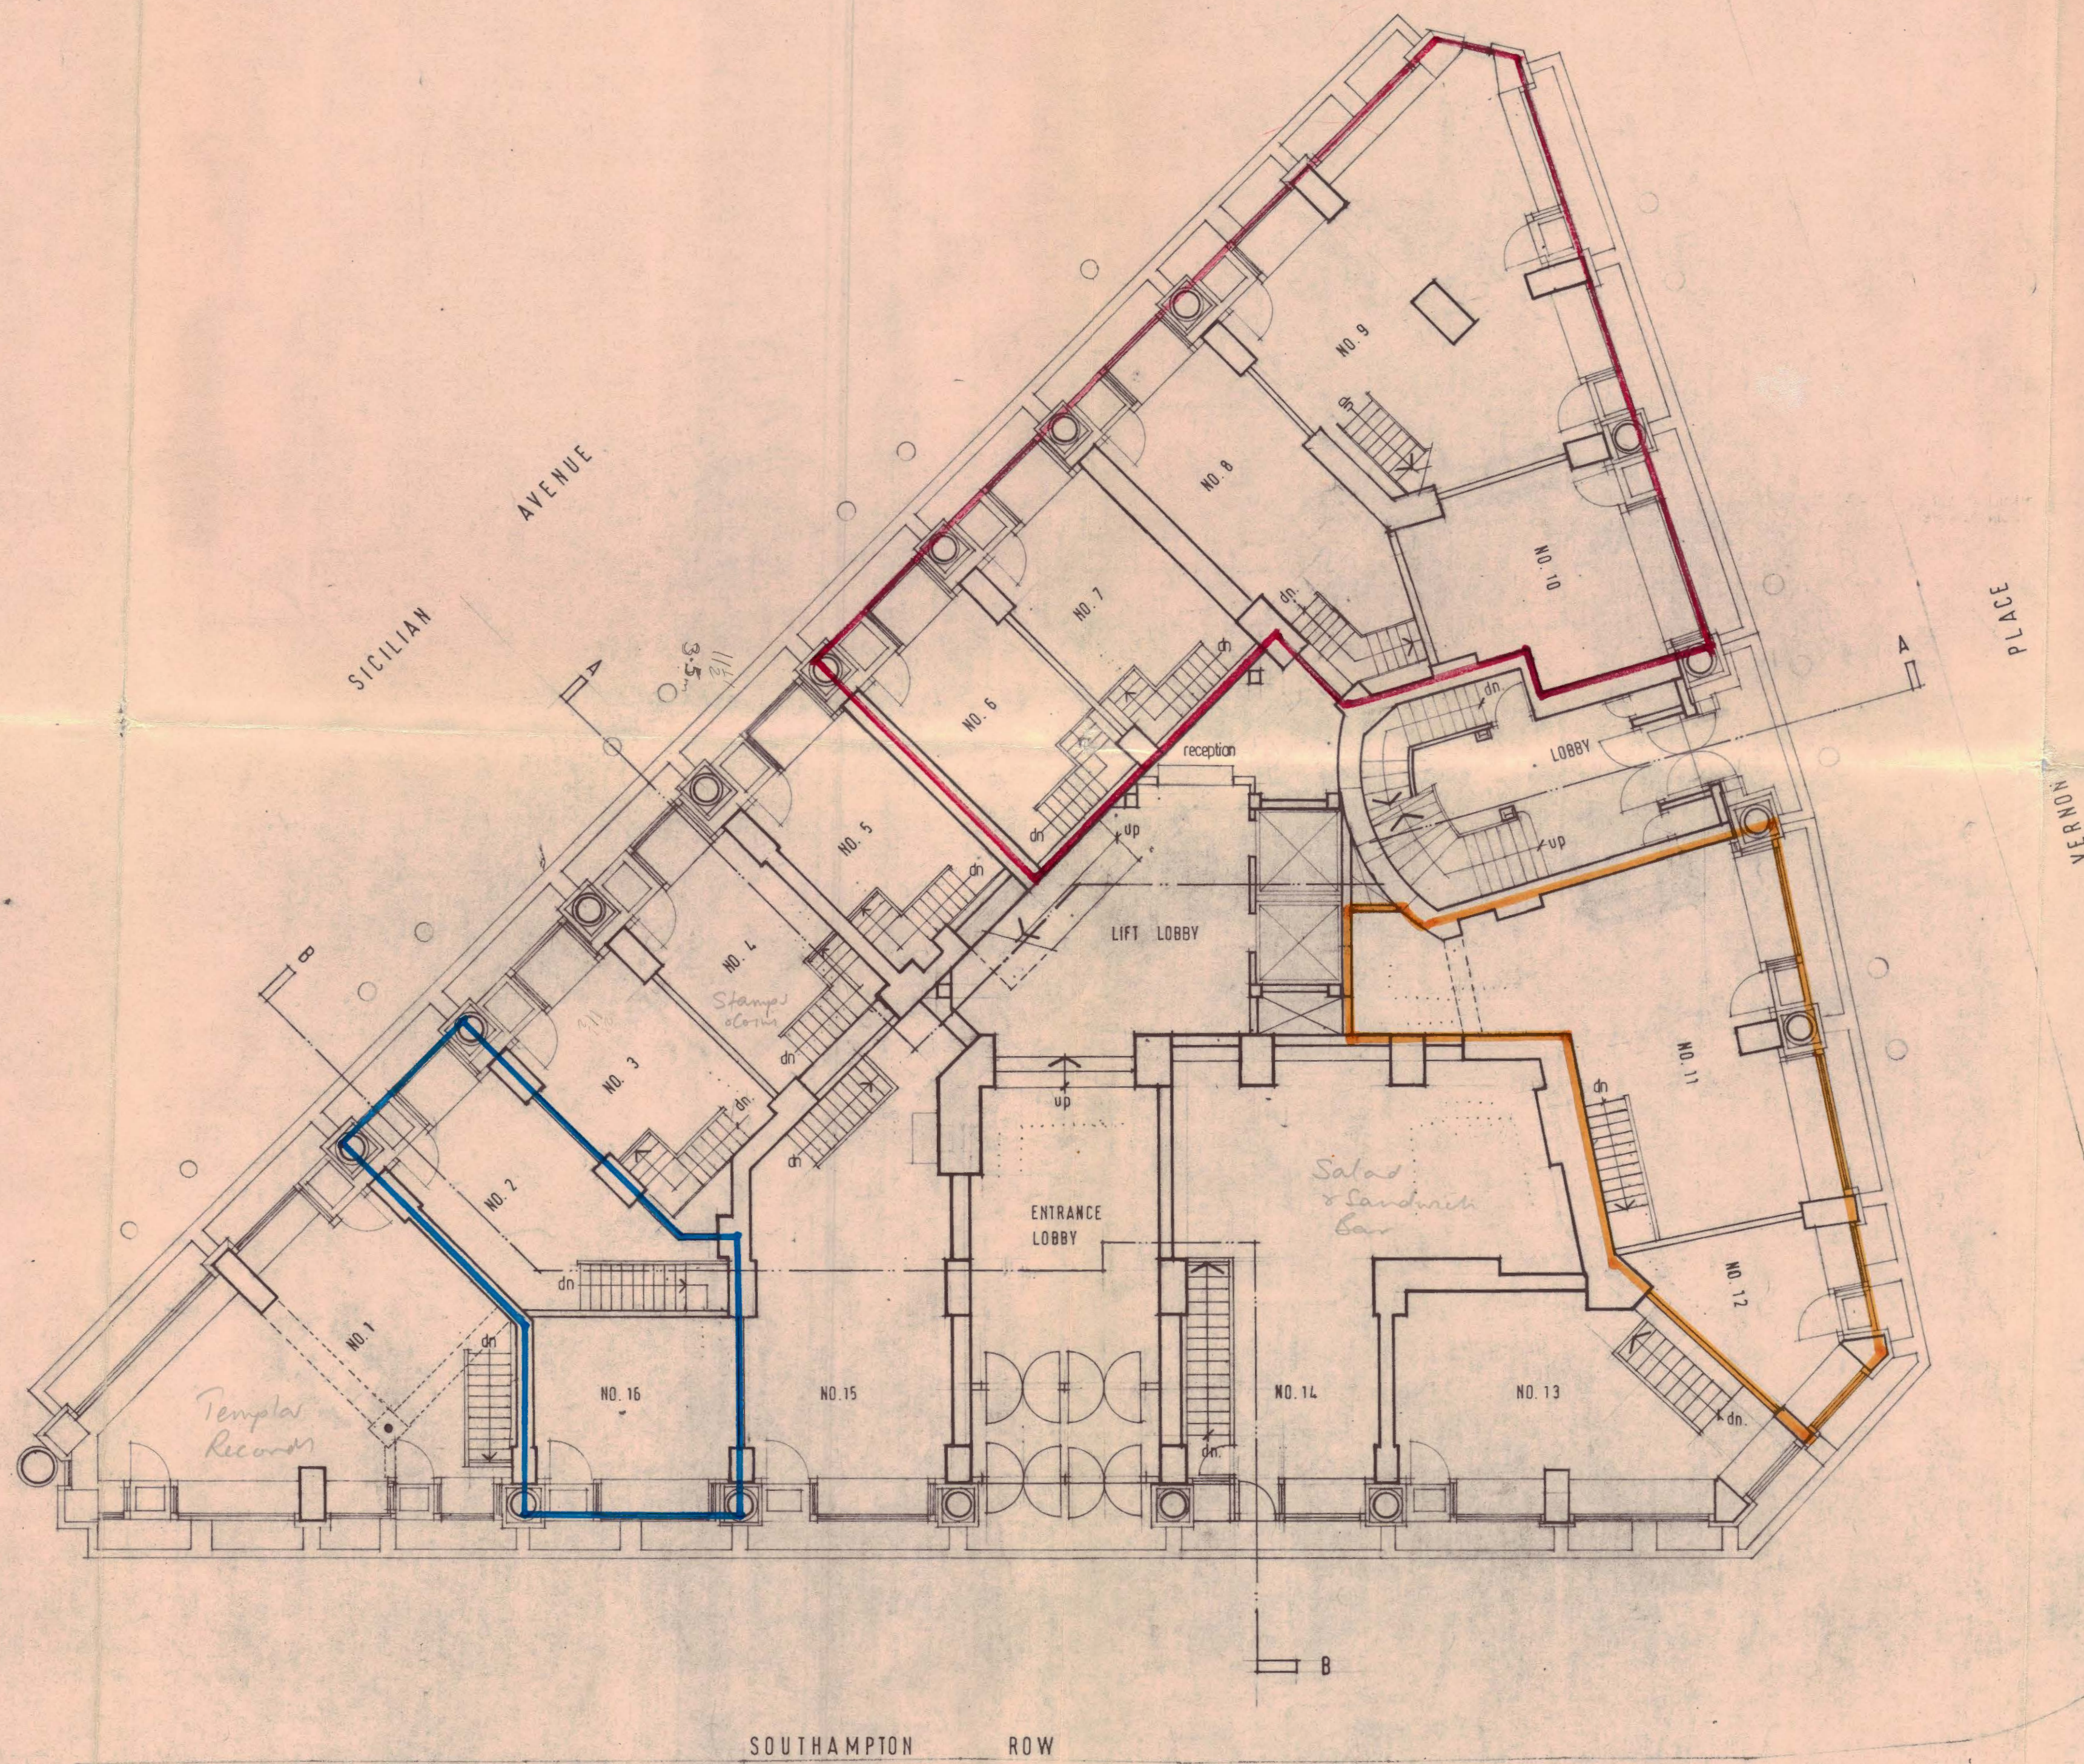

LONDON BOROUGH OF CAMDEN  
 TOWN AND COUNTRY PLANNING ACTS  
 - 9 MAR 1977  
 PLANS ~~NOT APPROVED~~ APPROVED  
 ON BEHALF OF THE COUNCIL

CTP/N14/21/A/23478

75/10/16/20/15/90

contract title AVENUE CHAMBERS LONDON W. C. 1	drawing title PROPOSED GROUND FLOOR PLAN	scale 1/8" = 1'-0"
		date 27-5-75
T P Bennett & Son Chartered Architects 246 High Holborn WC1V 7DU Telephone 01 405 9277	contract	revision
	4113	17