



23478(3)

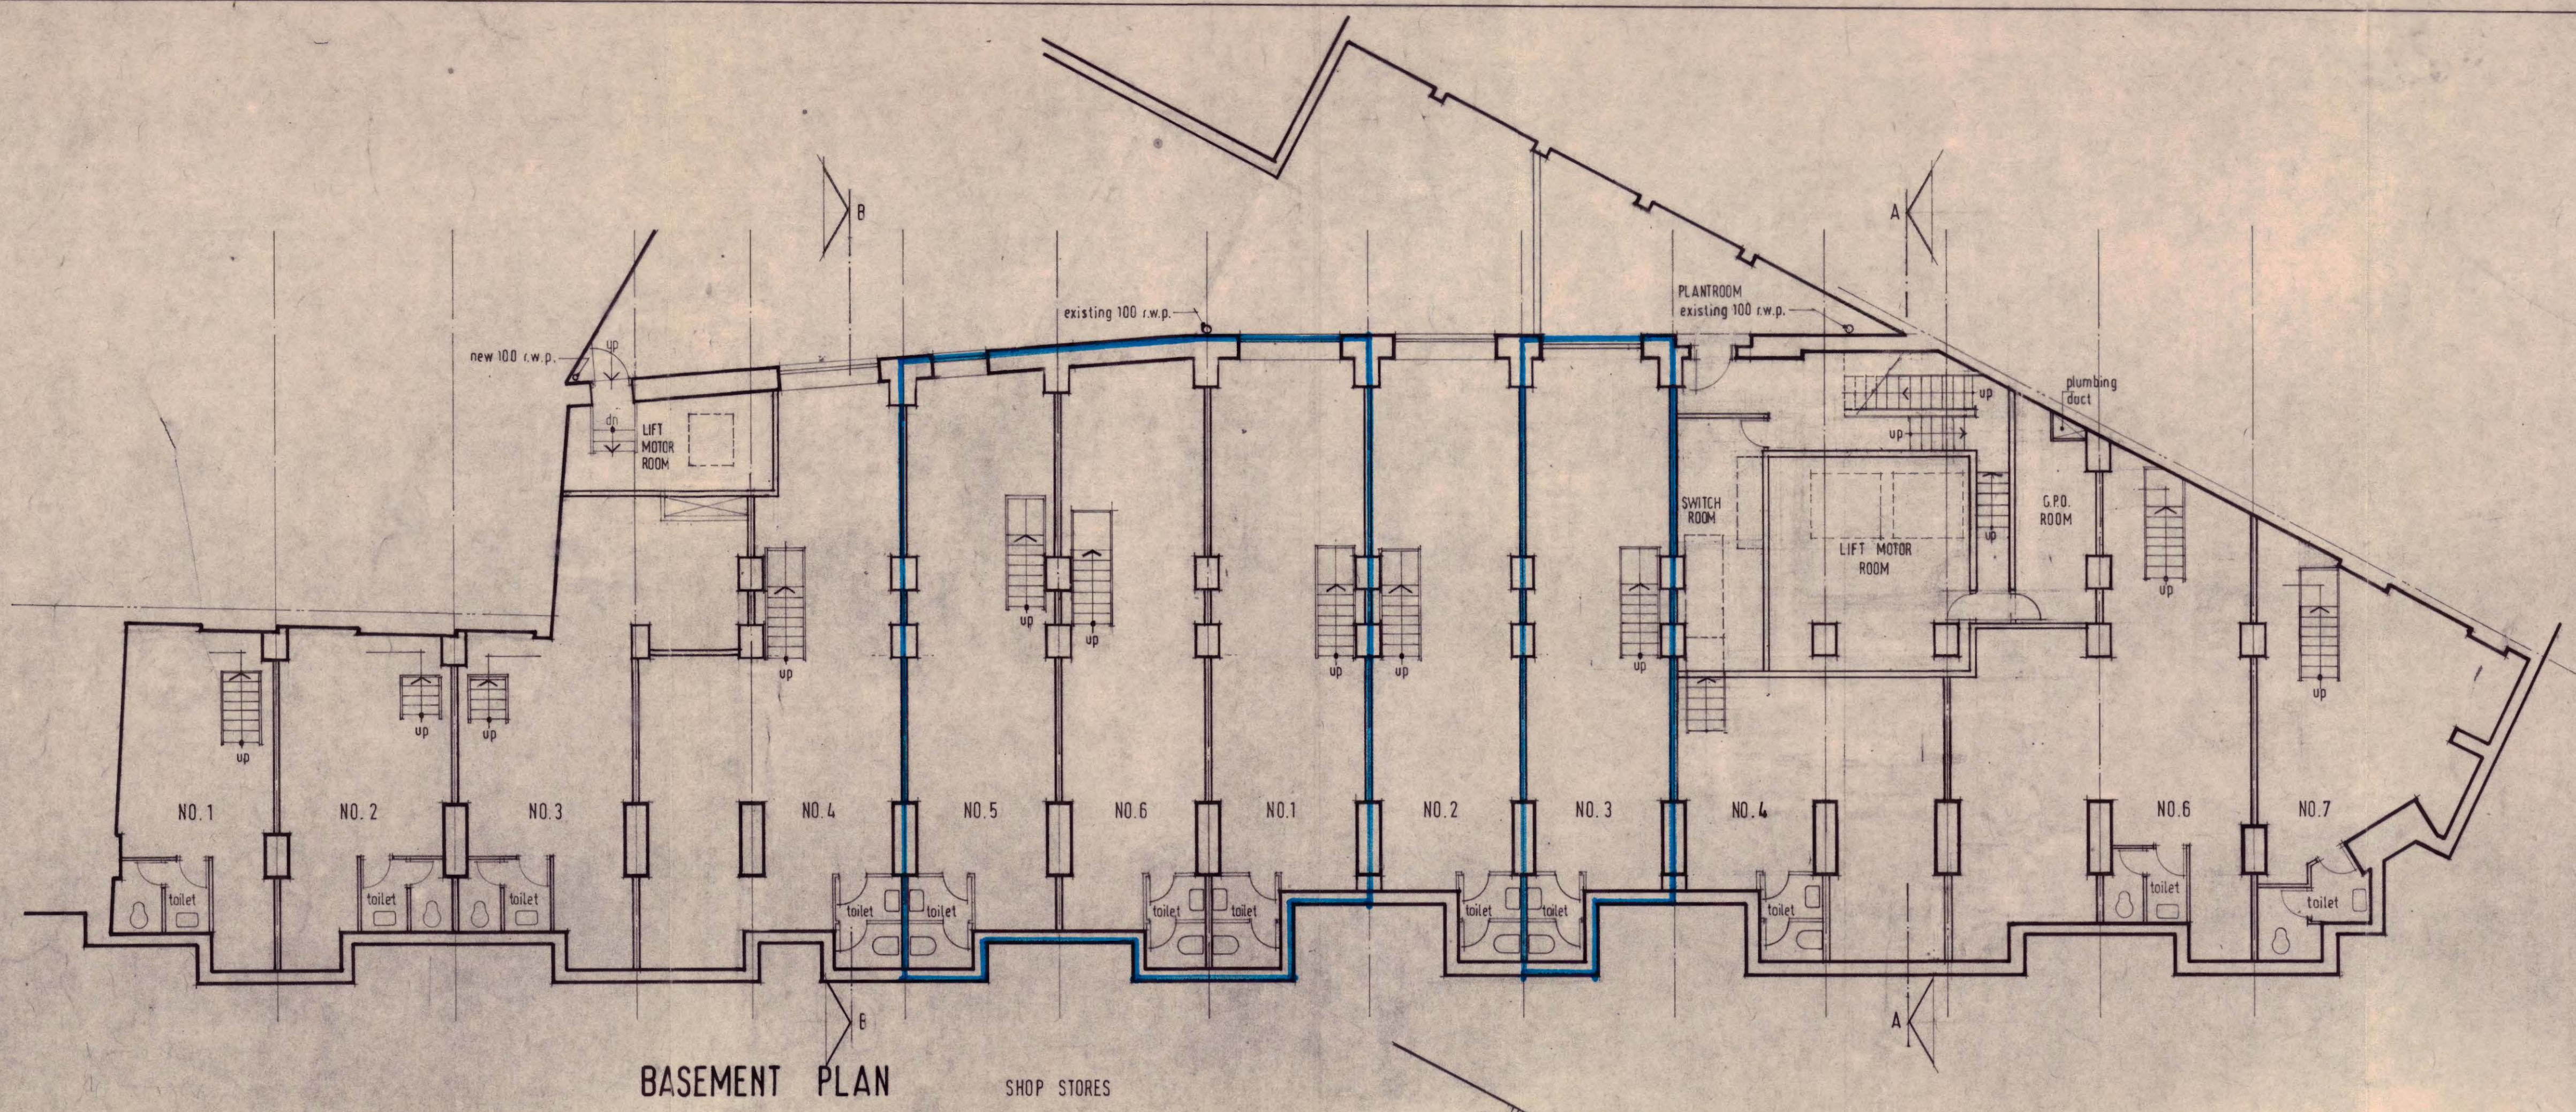

BASEMENT PLAN

SHOP STORES

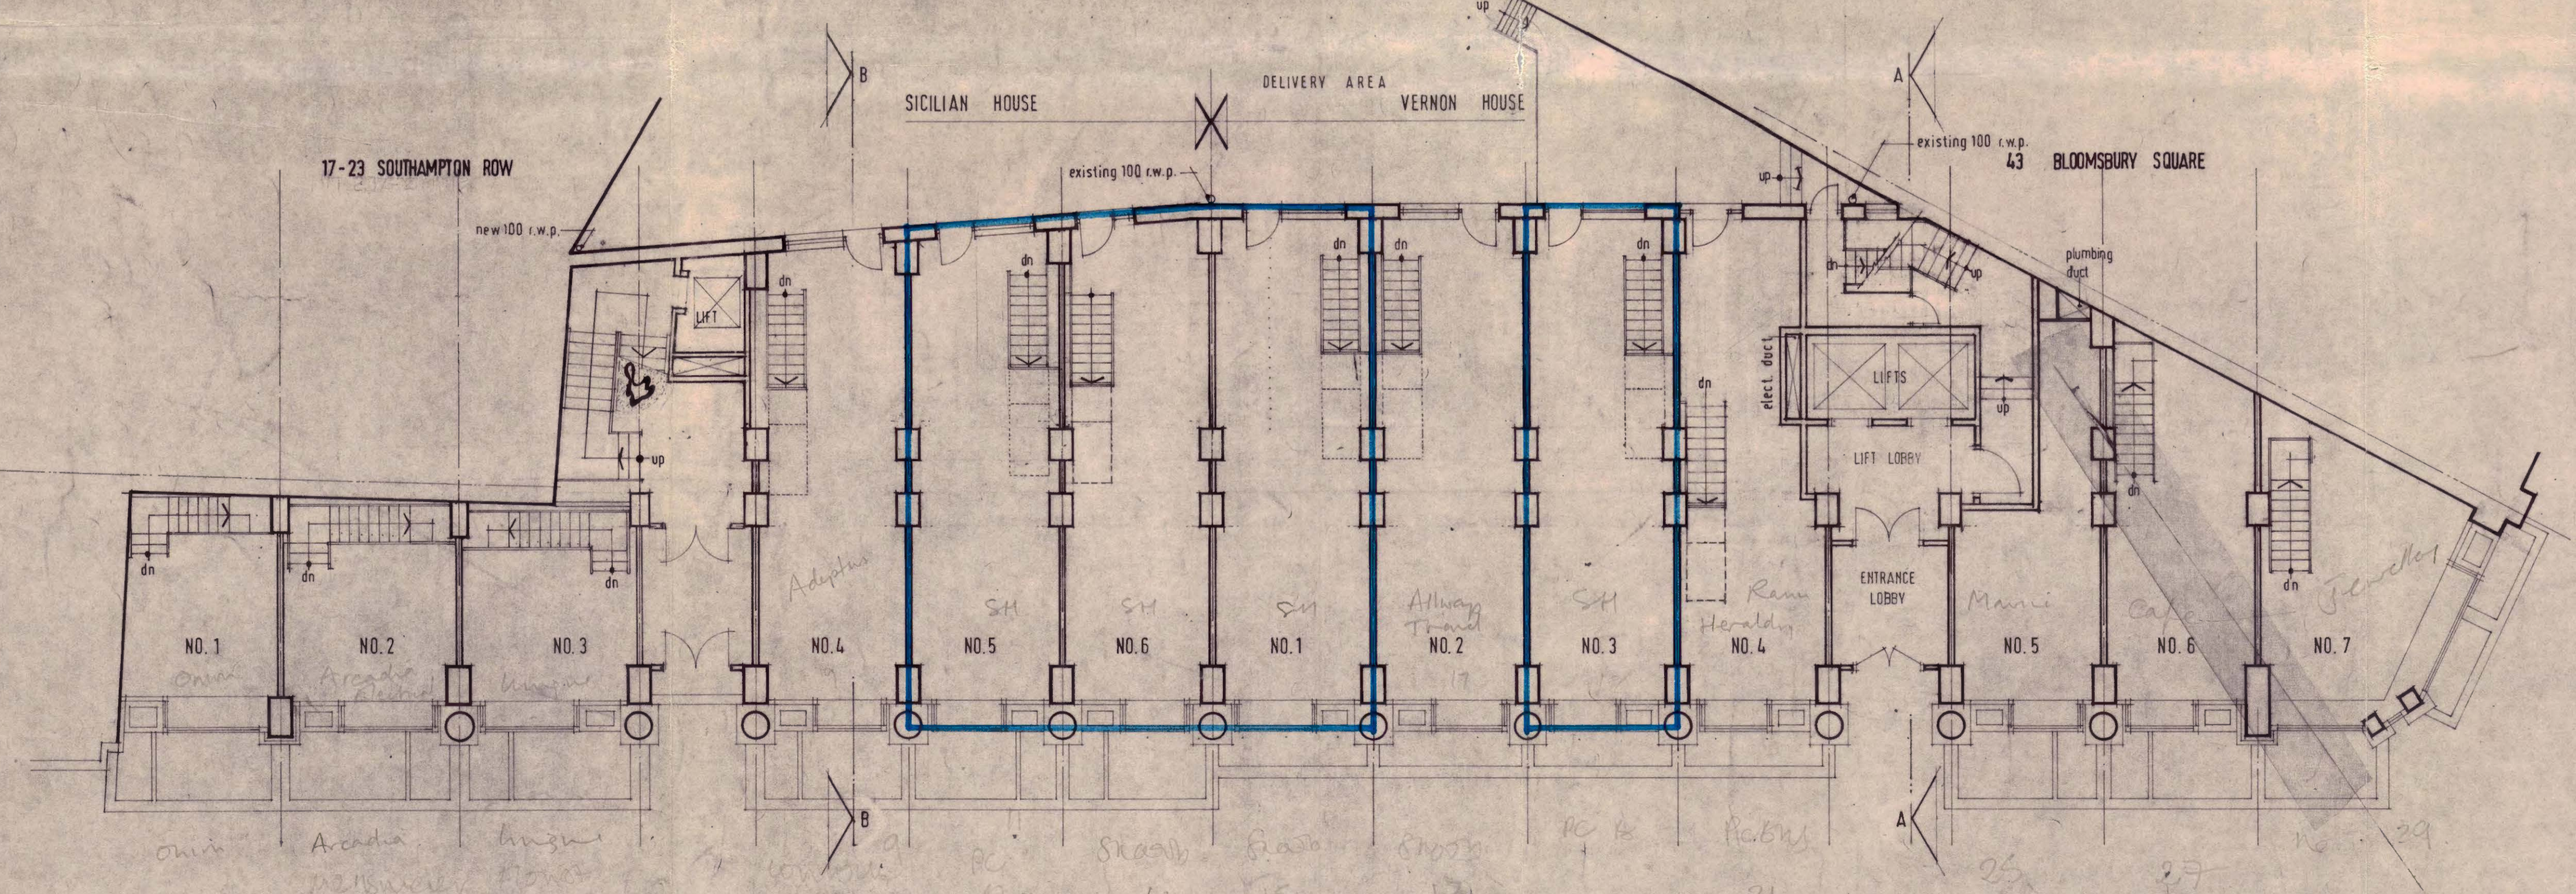

GROUND FLOOR PLAN

SHOPS

LONDON BOROUGH OF CAMDEN
TOWN AND COUNTRY PLANNING ACTS
- 9 MAR 1977
PLANS APPROVED
NOT APPROVED
ON BEHALF OF THE COUNCIL

CTP/N 14/21/A/23478

contract title		existing rear r.w.p. indicated scale to metric.	79-3-76 16-2-76	K.C. K.C.
SICILIAN HOUSE and VERNON HOUSE, SICILIAN AVENUE, LONDON W.C.1		drawing title	scale	1:100
		BASEMENT and GROUND FLOOR PLANS	date	17-1-75
T.P. Bennett & Son Chartered Architects 246 High Holborn WC1V 7DU Telephone 01 405 9277		contract	drawing number	revision
		4209	2	